


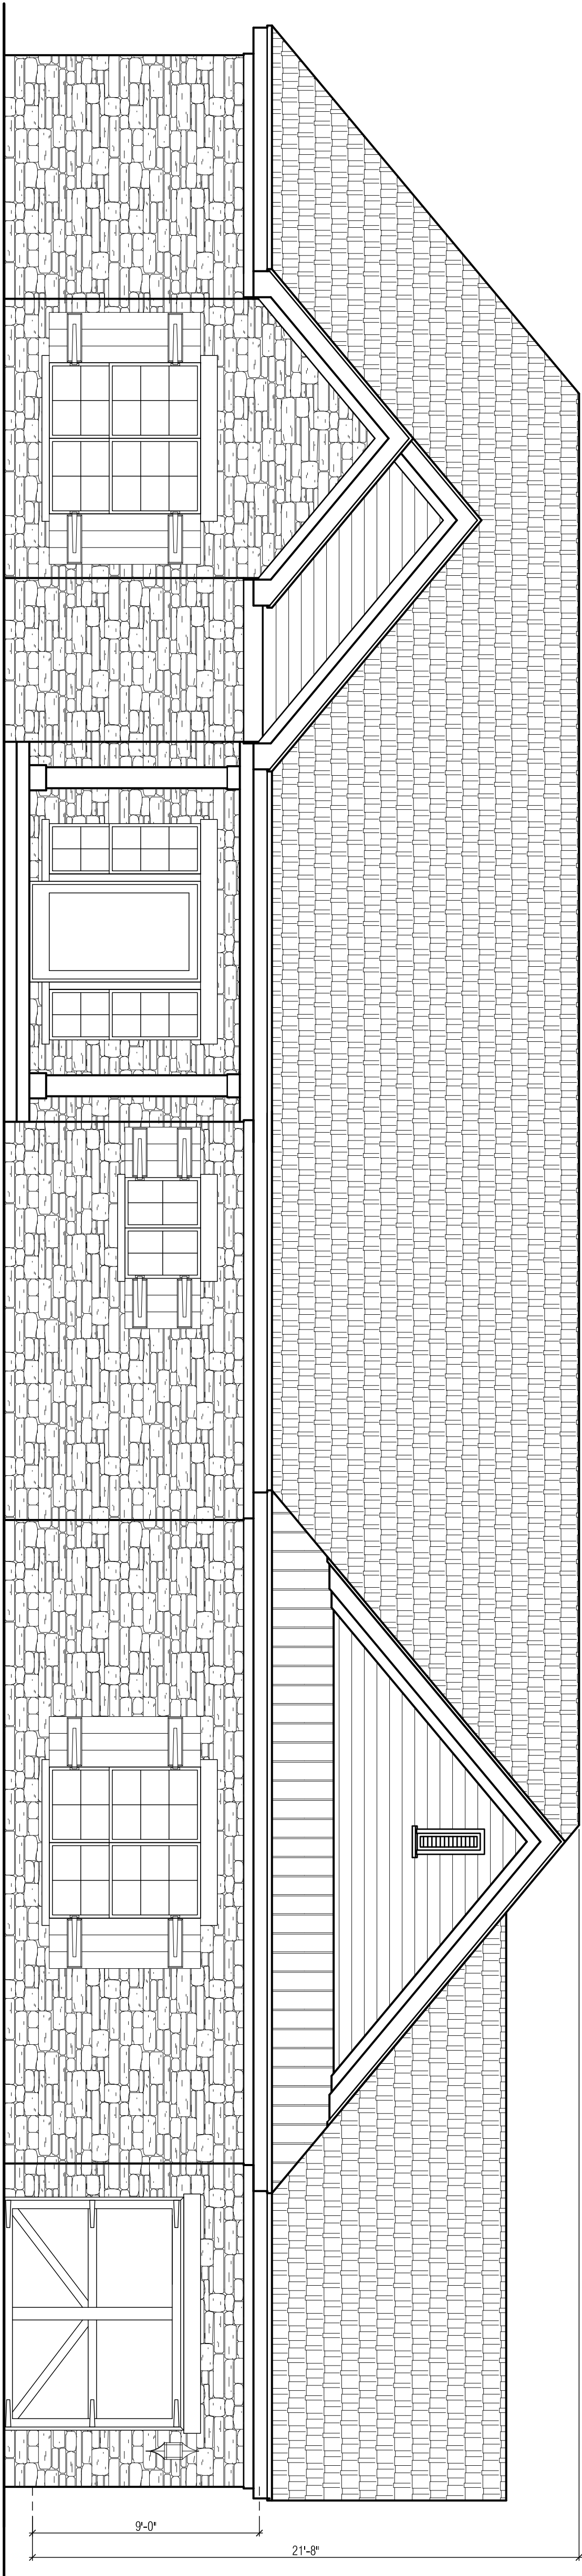


2 Front Elevation

Scale: 1/4"=1'-0"


1 Rear Elevation

Scale: 1/4"=1'-0"

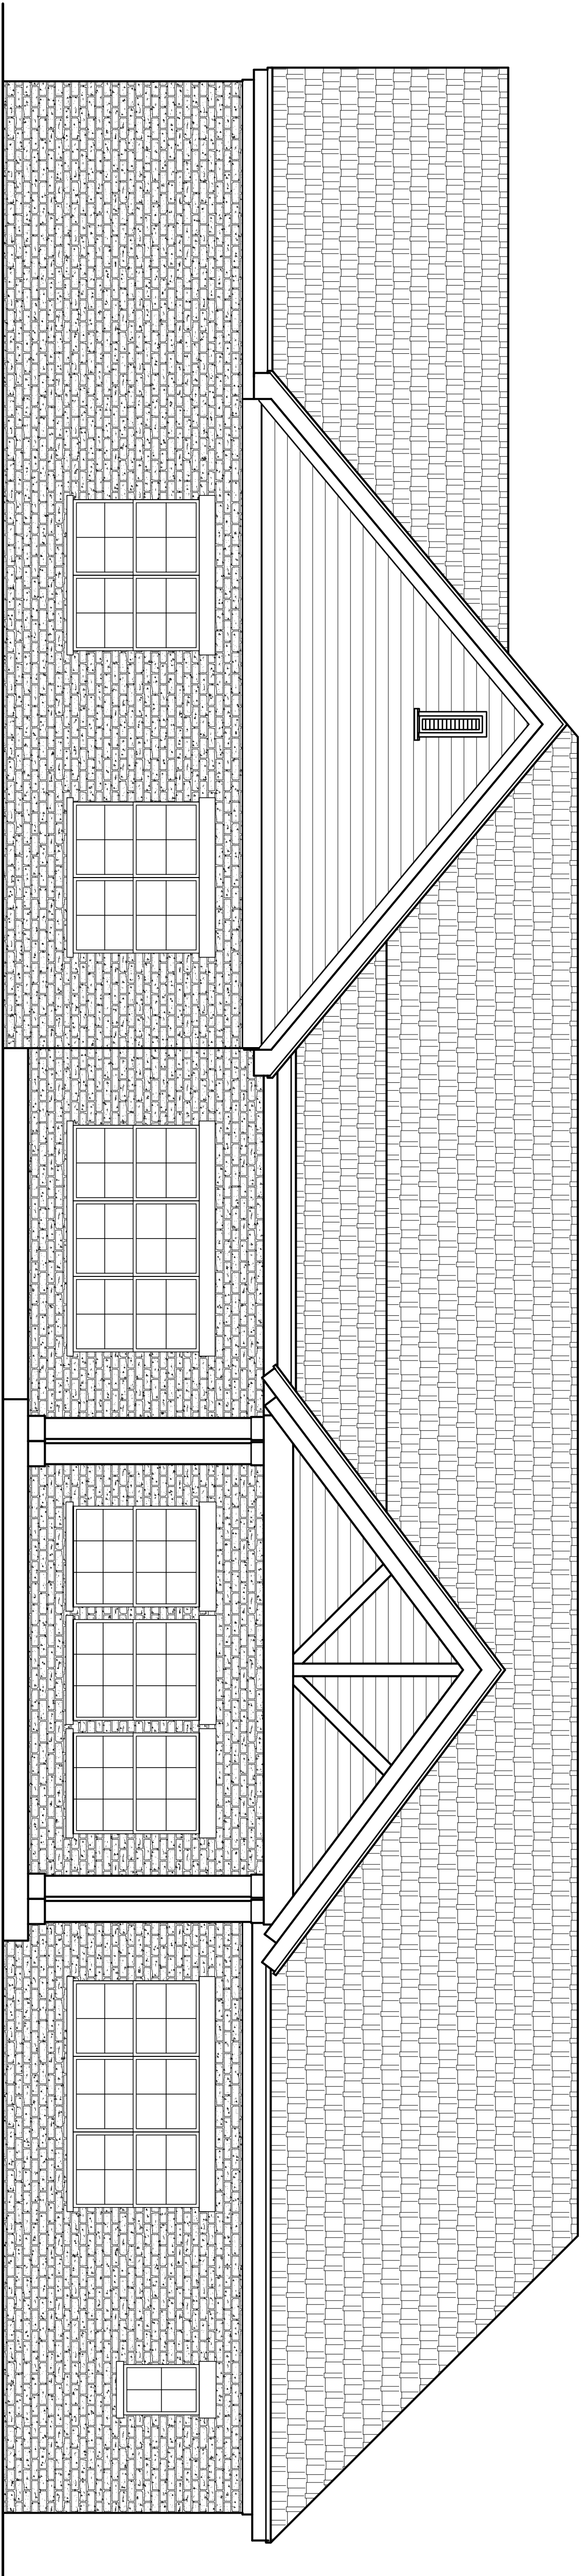

3 Right Elevation

Scale: 1/4"=1'-0"

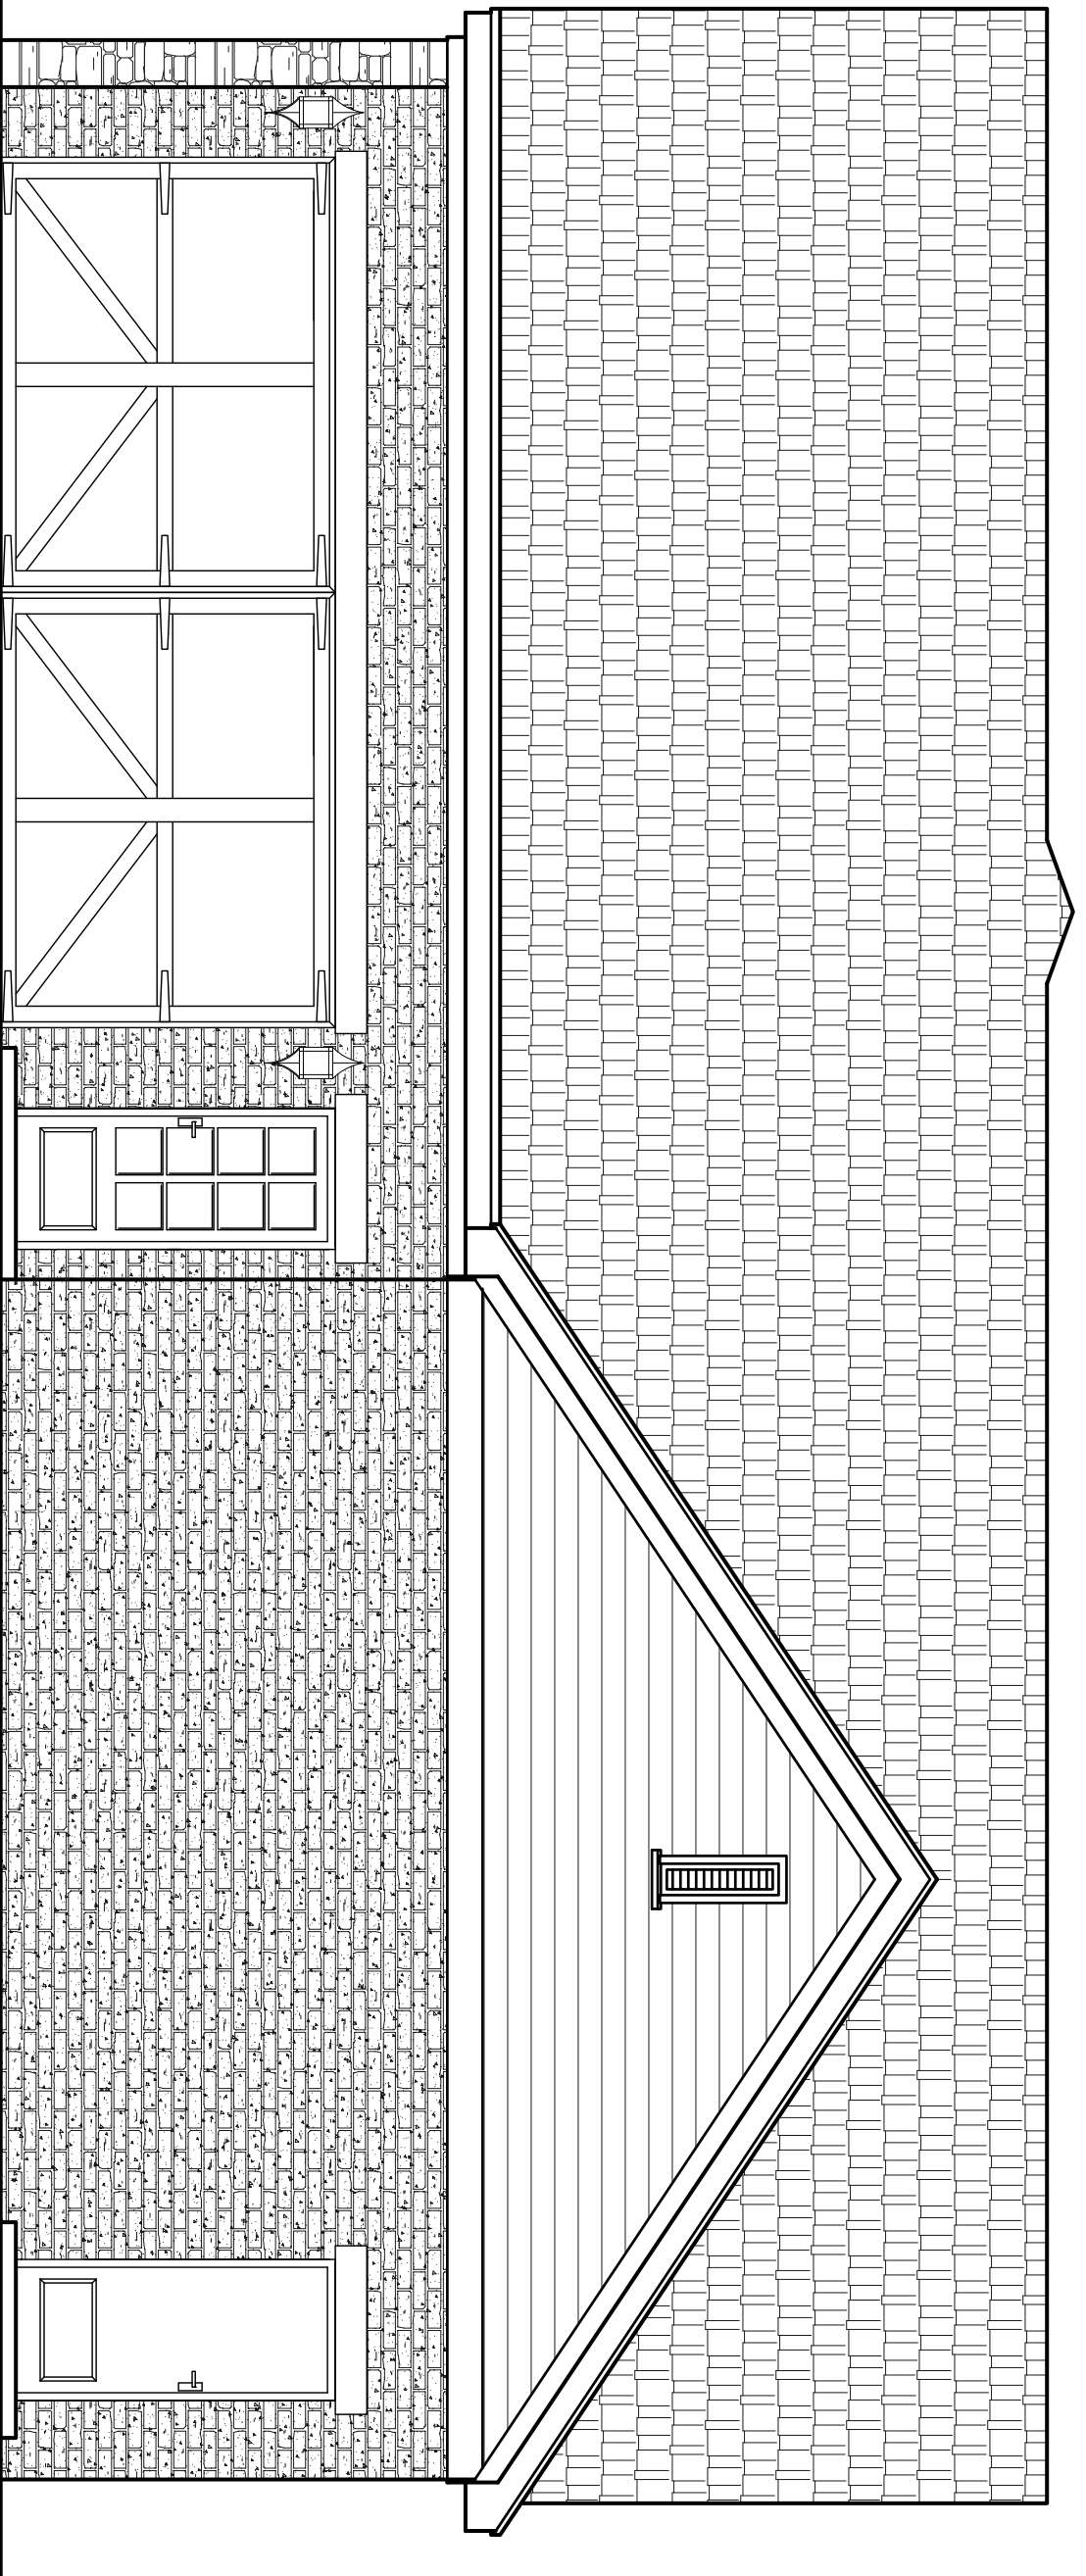

4 Left Elevation

Scale: 1/4"=1'-0"

Designed and Drawn By:

Kenny W Martin

KWM
iPhone & iPad App
2021 All Rights Reserved



918.381.6332

Project For:

Hechinger Custom

Foxboro Lot 3 Block 1
7911 S Juniper Place, BA 0k

Builder:

Date: 10-20-2021

Rev:

Builder To Check

Initial

Site Plan, Sections
& Plan Location on Lot

Plan Dimensions

Roof Plan & Slope

Downs & Roof Clips

Wood Materials

Plate Height

Window Sills

Finish Locations

A-202