

UNION MOORE ELEMENTARY


UNION PUBLIC SCHOOLS

800 N BUTTERNUT PL
 BROKEN ARROW
 OK 74012




03.18.2019	PERMIT SET


SITE PLAN
MO-AS1.1

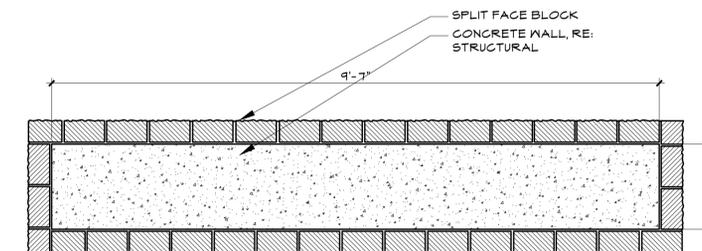


E ENLARGED PLAN DETAIL
 SCALE: 3/4"=1'-0"

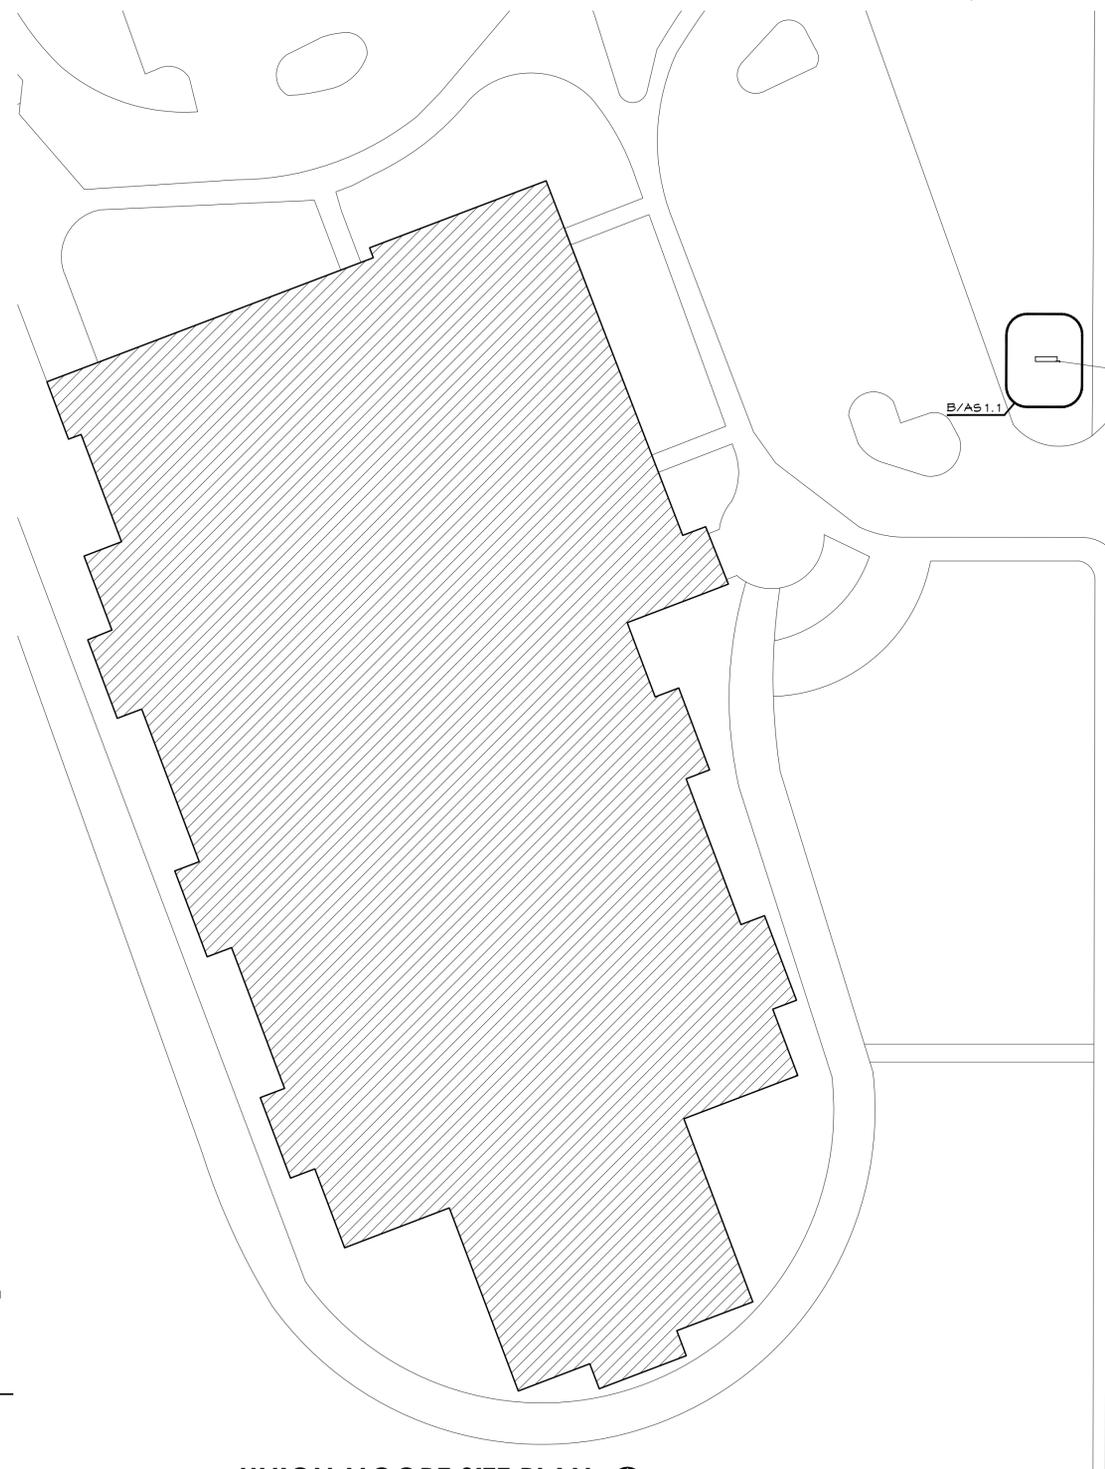


A UNION MOORE SITE PLAN
 SCALE: 1/32"=1'-0" NORTH

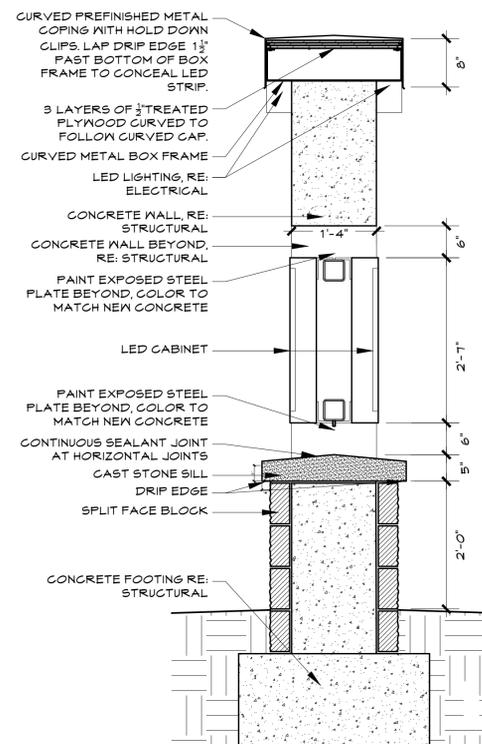

C MONUMENT SIGN SECTION
 SCALE: 3/4"=1'-0"

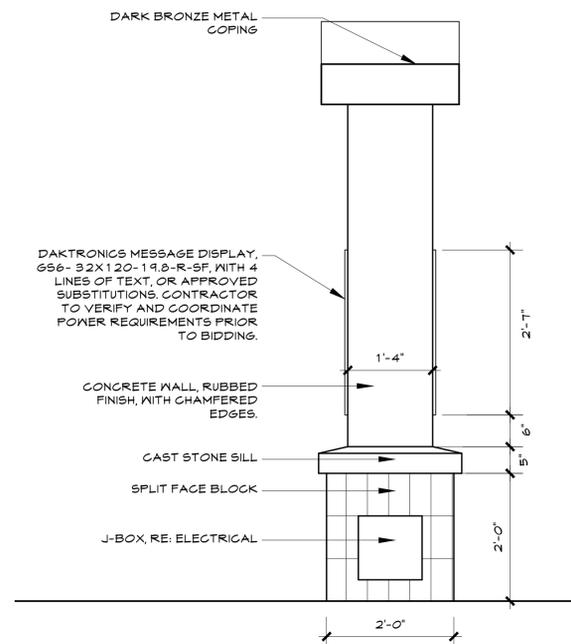

D MONUMENT SIGN ELEVATION
 SCALE: 3/4"=1'-0"

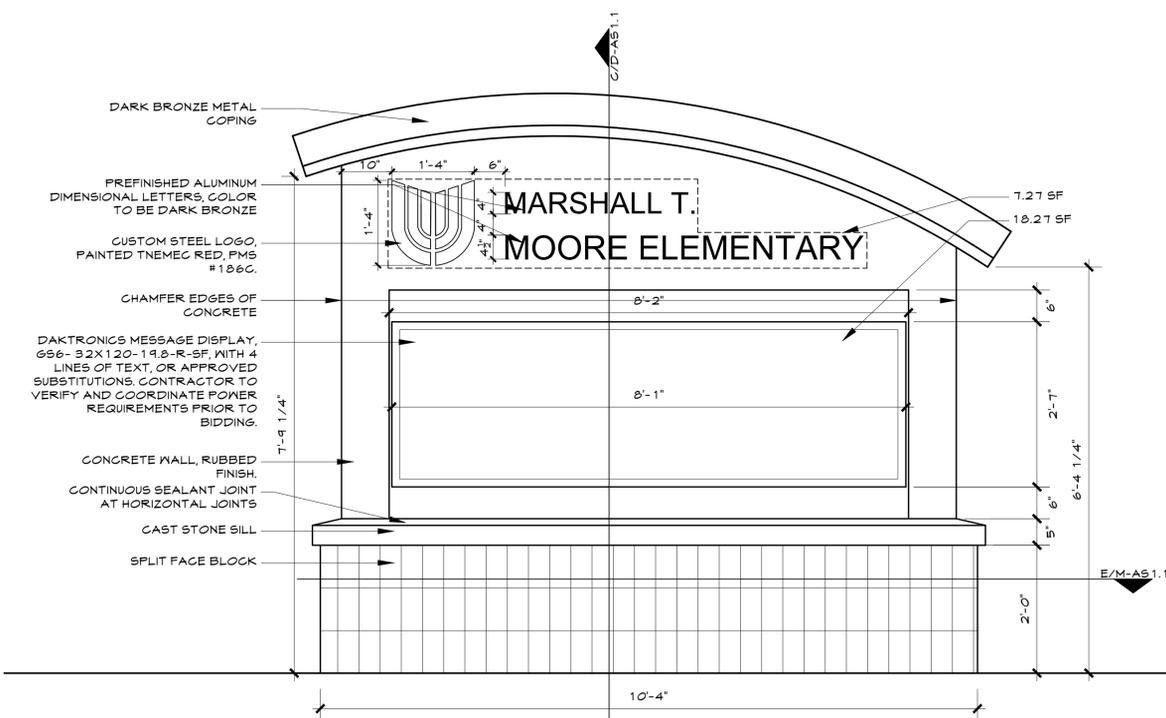


B MONUMENT SIGN ELEVATION
 SCALE: 3/4"=1'-0"

Site Data:

Land Area Summary	
NET LAND AREA	520,647 SF (11.95 AC)
Site Data	
ZONING	R-1
Legal Description	
SUBDIVISION: UNION ELEMENTARY NO 11 ADDN	
LT 1 BLK 1	
SECTION: 08 TOWNSHIP: 18 RANGE: 14	

LEGEND:

U/E	UTILITY EASEMENT
B/L	BUILDING LINE
OD/E	OVERLAND DRAINAGE EASEMENT
R/W	RIGHT OF WAY
L/E	LANDSCAPE EASEMENT
W/E	WATERLINE EASEMENT

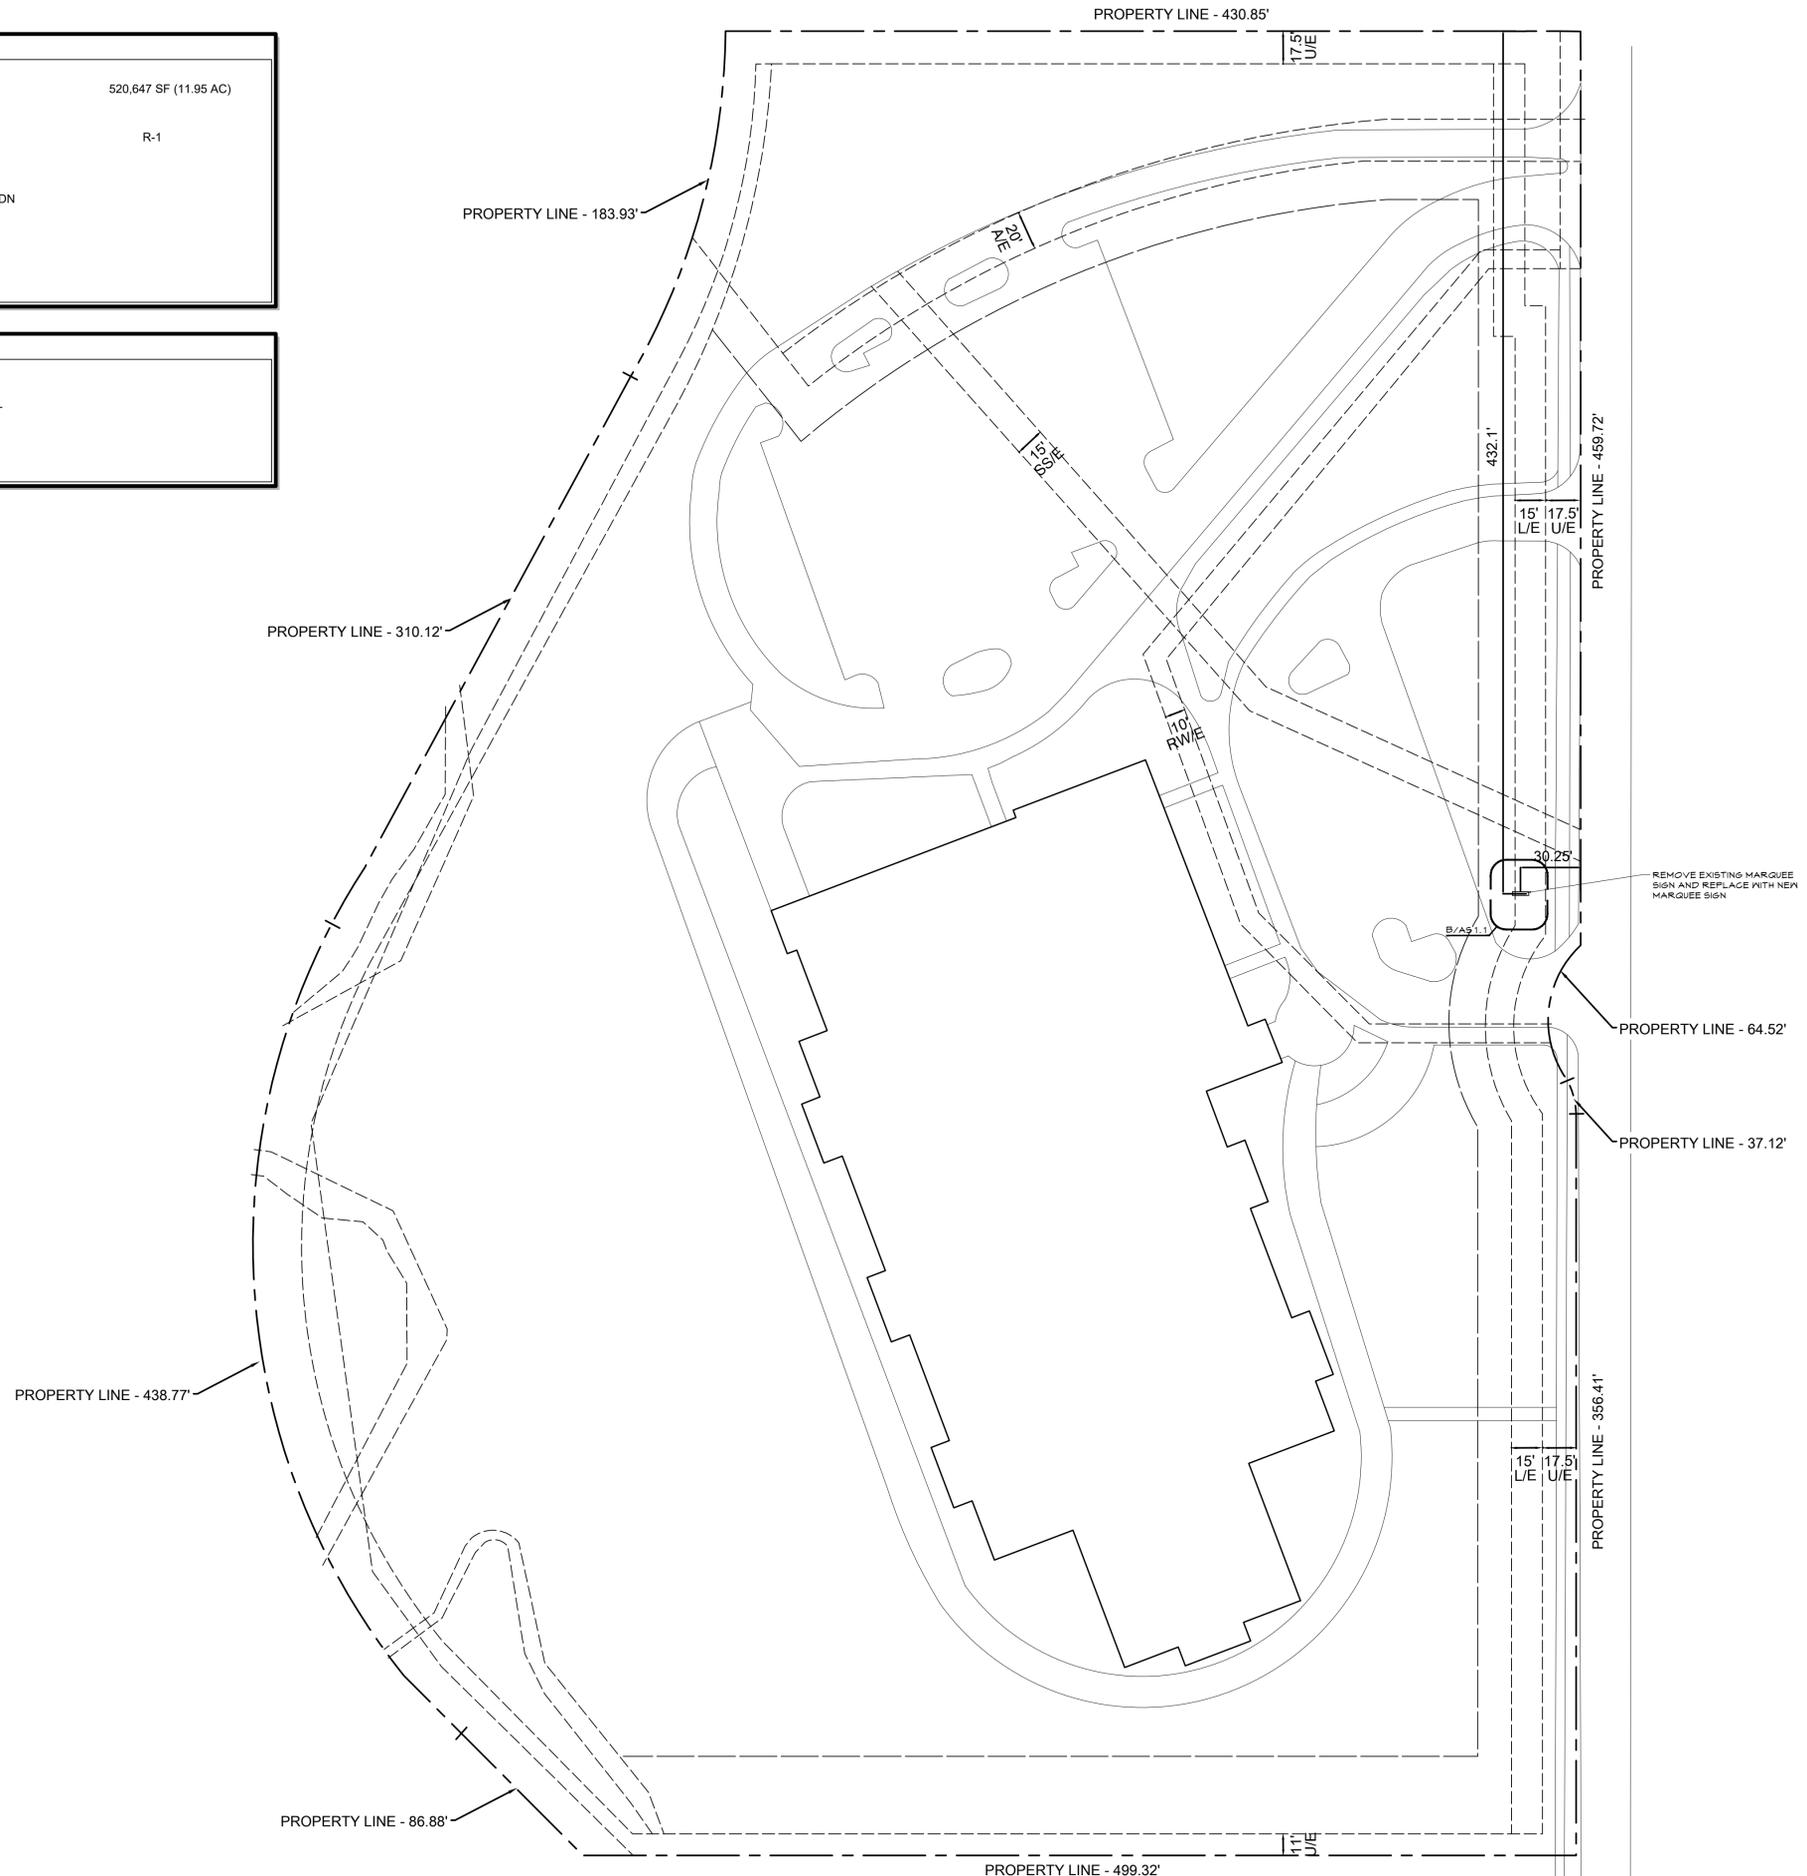


KKT ARCHITECTS, INC.
 2200 SOUTH UTICA PLACE, SUITE 200
 TULSA, OKLAHOMA 74114
 [P] 918.744.4270 \ [F] 918.744.7849
 WWW.KKTARCHITECTS.COM
 C OF A #534 EXPIRES 6/30/19

**UNION
 MOORE
 ELEMENTARY**

UNION
 PUBLIC
 SCHOOLS

800 N BUTTERNUT PL
 BROKEN ARROW
 OK 74012

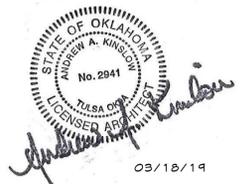

03.18.2019 PERMIT
 SET

SITE PLAN
MO-C01