


1 DRIVE THRU ELEVATION
A2.1 1/4" = 1'-0"

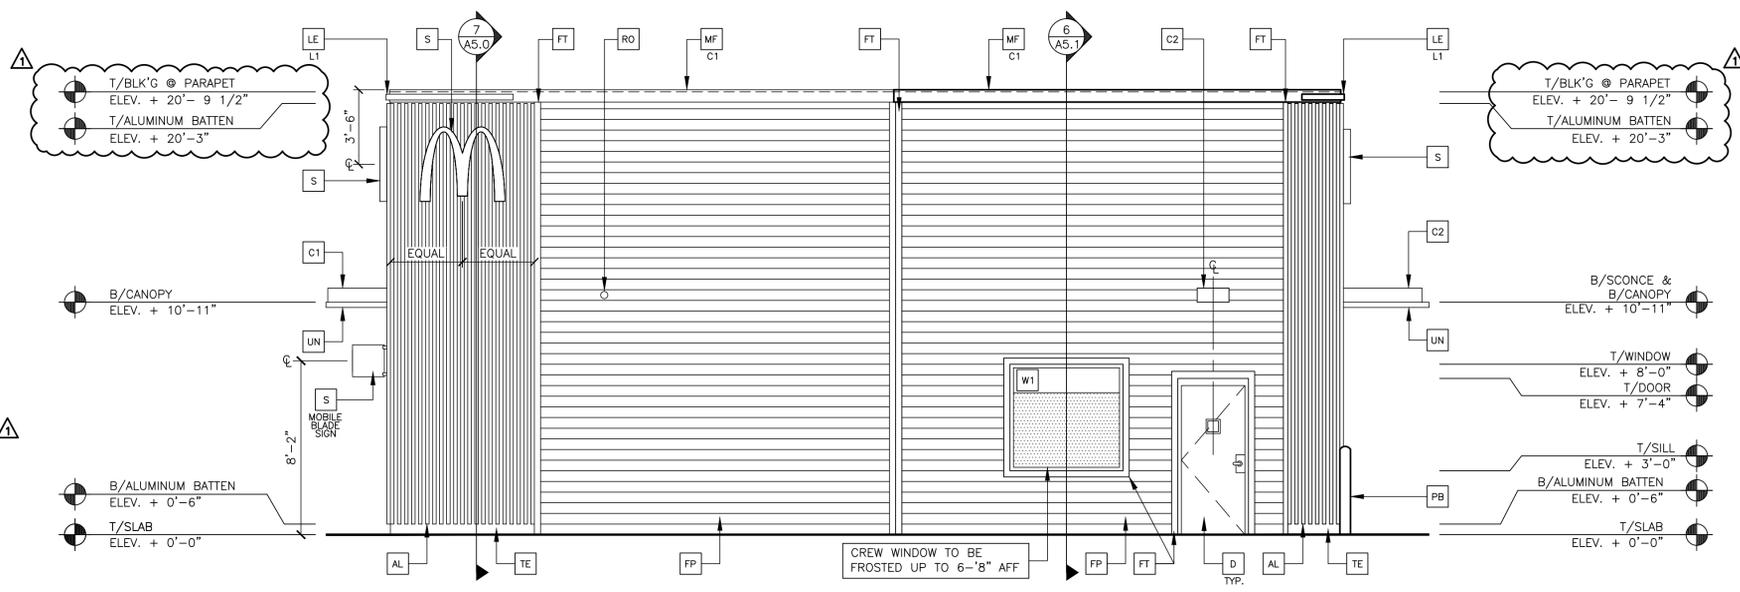

2 REAR ELEVATION
A2.1 1/4" = 1'-0"

BUILDING MATERIAL CALCULATIONS BUILDING										
Materials	Rear Elevation		Front Elevation		Drive Thru Elevation		Non-Drive Thru Elevation		Totals	
	SF	%	SF	%	SF	%	SF	%	SF	%
EIFS	0	0.00%	195	34.51%	0	0.00%	195	16.25%	390	9.71%
Fiber Cement Siding	600	78.02%	204	36.11%	1,132	76.33%	870	72.50%	2,806	69.85%
Wood-Look Battens	169	21.98%	166	29.38%	45	3.03%	135	11.25%	515	12.82%
Metal Paneling	0	0.00%	0	0.00%	306	20.63%	0	0.00%	306	7.62%
Totals (Excluding Glazing)	769	100%	565	100%	1,483	100%	1,200	100%	4,017	100%
Glazing/Opening										
Materials	SF	%	SF	%	SF	%	SF	%	SF	%
Glazing/Opening	50	6.11%	227	28.66%	60	3.89%	323	21.21%	660	14.11%
Total Façade	819	18%	792	17%	1,543	33%	1,523	33%	4,677	100%

KEY NOTES:

- AL ALUMINUM BATTEN SYSTEM
SIZE: 2"x2" PROFILE
COLOR: WOOD GRAIN, BACKRAIL UNFINISHED, ENDCAP PAINTED TO MATCH SUBSTRATE; 1/2" EXTERIOR HIGH DENSITY OVERLAY (HDO) PLYWOOD, BB, GROUP 1, HDO BOTH FACES, APA TRADEMARKED.
COURSE GRIT SAND SURFACES PRIOR TO PRIMING. PRIME AND PAINT BOTH SIDES AND ALL EDGES PRIOR TO INSTALLATION.
SUBSTRATE COLOR: "IRON ORE" SW 7069 BY SHERWIN WILLIAMS
- AP ALPOLIC METAL PANEL (COLOR: DON GRAY)
- C1 ALUMINUM CANOPY SYSTEM
COLOR: WHITE
- C2 ALUMINUM CANOPY SYSTEM
COLOR: RAL 7022
- CJ CONTROL JOINT
1-TYPE: 1 = EIFS
- D HOLLOW METAL DOOR
PAINT: "FAIRVIEW TAUPE" HC-85 BY BENJAMIN MOORE
- DE DECAL BY GRAPHICS SUPPLIER
SURFACE APPLIED, FIELD INSTALLED, PRE CUT, PRE SPACED.
SUPPLIERS:
VOMELA (865) 330-7337, ann.bowen@vomela.com
GFX INTERNATIONAL (847) 543-4600, mcdonaldsdecor@gfxi.com
- DD DOWNSPOUT
3" DOWNSPOUT BY CANOPY SYSTEM MANUFACTURER
COLOR: RAL 7022
- E EXTERIOR INSULATION FINISH SYSTEM (E.I.F.S.)
COLOR: "IRON ORE" SW 7069 BY SHERWIN WILLIAMS
- FB CO2 = CO2 = BULK CO2 FILL BOX (EQPM SCHEDULE ITEM 49.00)
BO = BULK OIL FILL BOX (EQPM SCHEDULE ITEM 700.18)
- FP FIBER CEMENT LAP SIDING: SMOOTH HARDI-BOARD PLANK BY JAMES HARDIE, 8-1/4" WIDTH, 7" EXPOSURE, HZ10
COLOR: "TIMBER BARK"
- FT FIBER CEMENT TRIM: HARDIE TRIM BOARDS 4/4 SMOOTH, 1 5/8" AND 3 1/2" WIDTH, 3/4" THICK, HZ10
COLOR: "TIMBER BARK"
- GR GUARD RAIL - SEE SITE PLAN FOR EXACT LOCATION AND LENGTH
USE STAINLESS STEEL OR GALVANIZED STEEL
- L1 RECESSED DOWN LIGHT FIXTURE - SEE ELECTRICAL
C1-COLOR:
C1= WHITE OR C2= GOLD
- L2 RADIAL SCONCE LIGHT FIXTURE - SEE ELECTRICAL
COLOR: PLATINUM SILVER
- LE ACCENT LIGHTING - SEE ELECTRICAL
LT-LED LIGHT:
L1 = SLIM LED (DOWN ONLY)
L2 = UP ONLY FLOOD FIXTURE
- MF PRE-FABRICATED ANCHOR-TILE FASCIA
C1-COLOR:
C1= WEATHERED ZINC OR C2= RAL 7022
- PB PIPE BOLLARD - PAINTED YELLOW
- PT (RMHC) COIN COLLECTOR
MODEL: #WPT STD
CALL 1-888-743-7435 TO ORDER
- RO ROOF DRAIN OVERFLOW PIPE PAINT TO MATCH SURROUNDING MATERIAL
- S McDONALD'S SIGNAGE BY OTHERS - UNDER SEPARATE PERMIT.
C1-COLOR:
C1= WEATHERED ZINC RACEWAY
C2= RAL 7022 RACEWAY
- ST CO2 STROBE/ALARM. SEE MECHANICAL DRAWINGS FOR SPECIFICATION.
- TE TRU EXTERIOR 1"x6" TRIM, PAINTED ON SITE
COLOR: "IRON ORE" SW 7069 BY SHERWIN WILLIAMS
- UN METAL UNDERSCORE
COLOR: GOLD
- WF EXTERIOR WINDOW ASSEMBLY - TEMPERED GLASS
COLOR: DARK BRONZE (SEE SHEET A6.0)
- W2 DRIVE-THRU WINDOW BY READY ACCESS
MODEL: 600 SERIES, 36" SERVICE HEIGHT WITH TRANSOM, MANUAL OPEN; ELECTRONIC RELEASE
COLOR: DEEP BRONZE
SLIDE DIRECTION: RL = RIGHT TO LEFT
LR = LEFT TO RIGHT

STATE OF OKLAHOMA
JAW ARCHITECTS, INC.
2201 W. NORFOLK DR. BROKEN ARROW, OK 74011
PHONE: 877.950.3337
EMAIL: jawa@jawaarchitect.com

PREPARED FOR: McDonald's USA, LLC
DRAWN BY: JAW
STD ISSUE DATE: 2025
REVIEWED BY: JAW
DATE ISSUED: 02/14/2025

TITLE: 2025 STANDARD BUILDING - BB20
DESCRIPTION: 4584-WOOD/WOOD
WOOD BEARING WALLS WITH HARDIE SIDING
WOOD ROOF TRUSS FRAMING
EIFS/BATTEN/METAL/HARDIE SIDING EXTERIOR FINISHES
SITE ID: 035-045
JAWA 25-0002
ELEVATIONS

NO.	DESCRIPTION	REV.	DATE	BY