




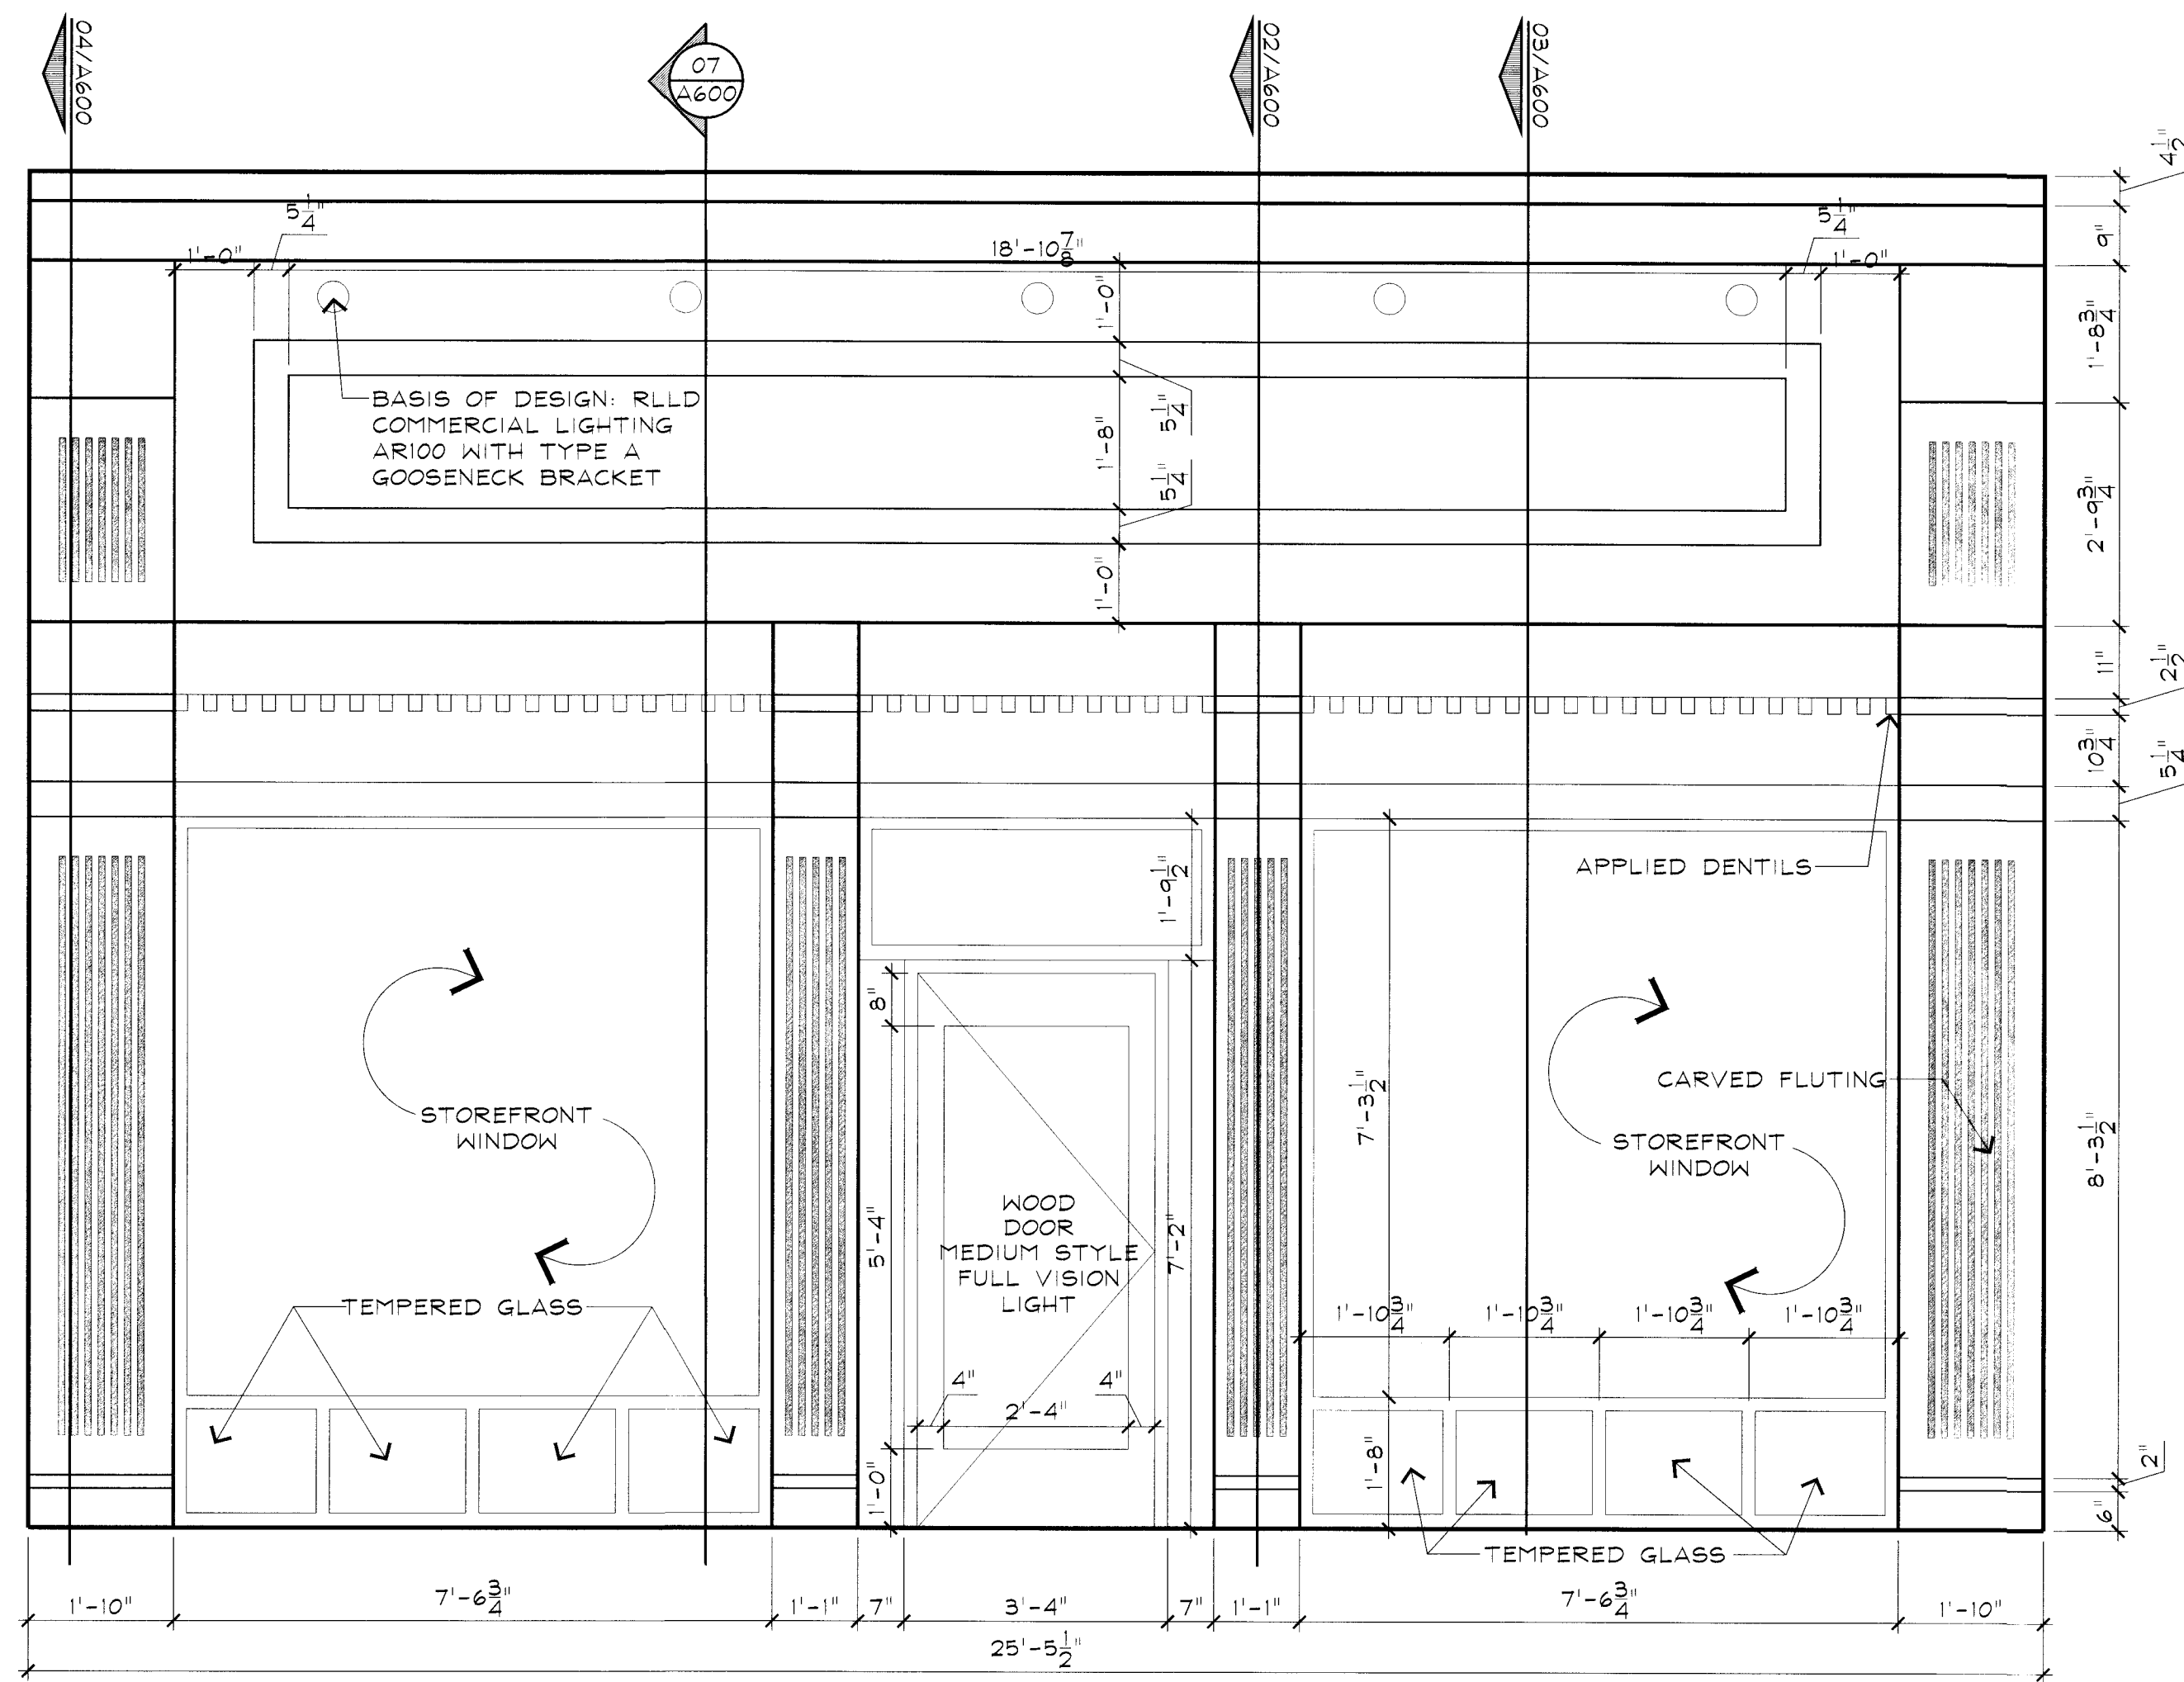


01/A600 ELEVATION
1/2"=1'

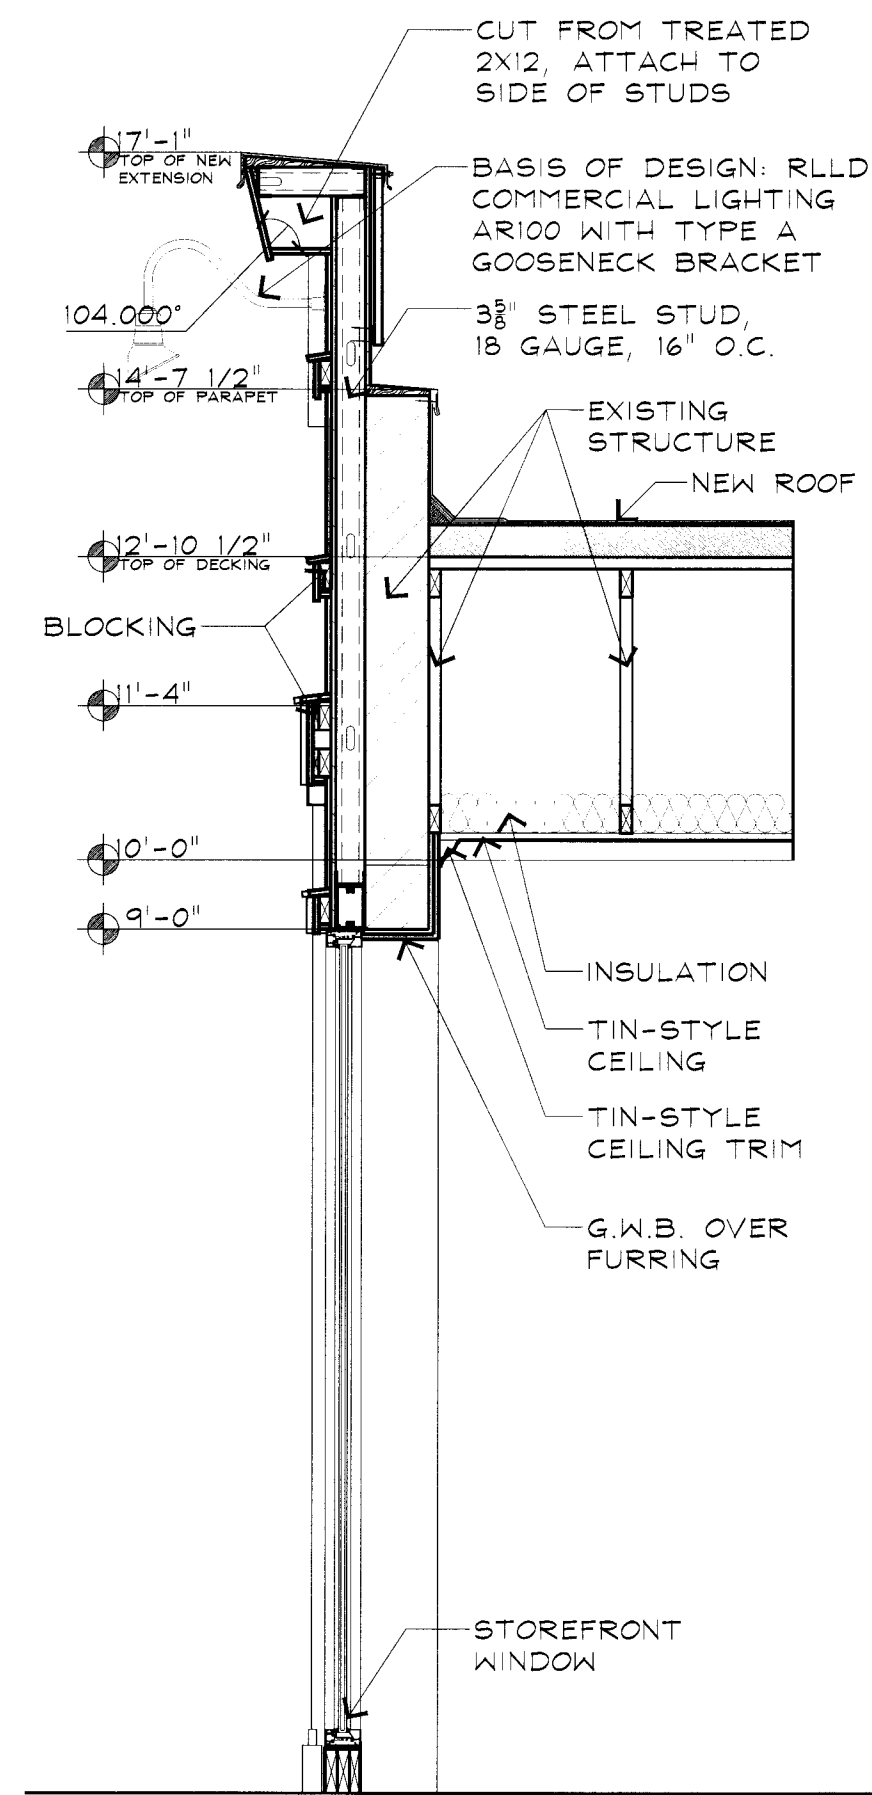


02/A600 WALL SECTION
1/2"=1'

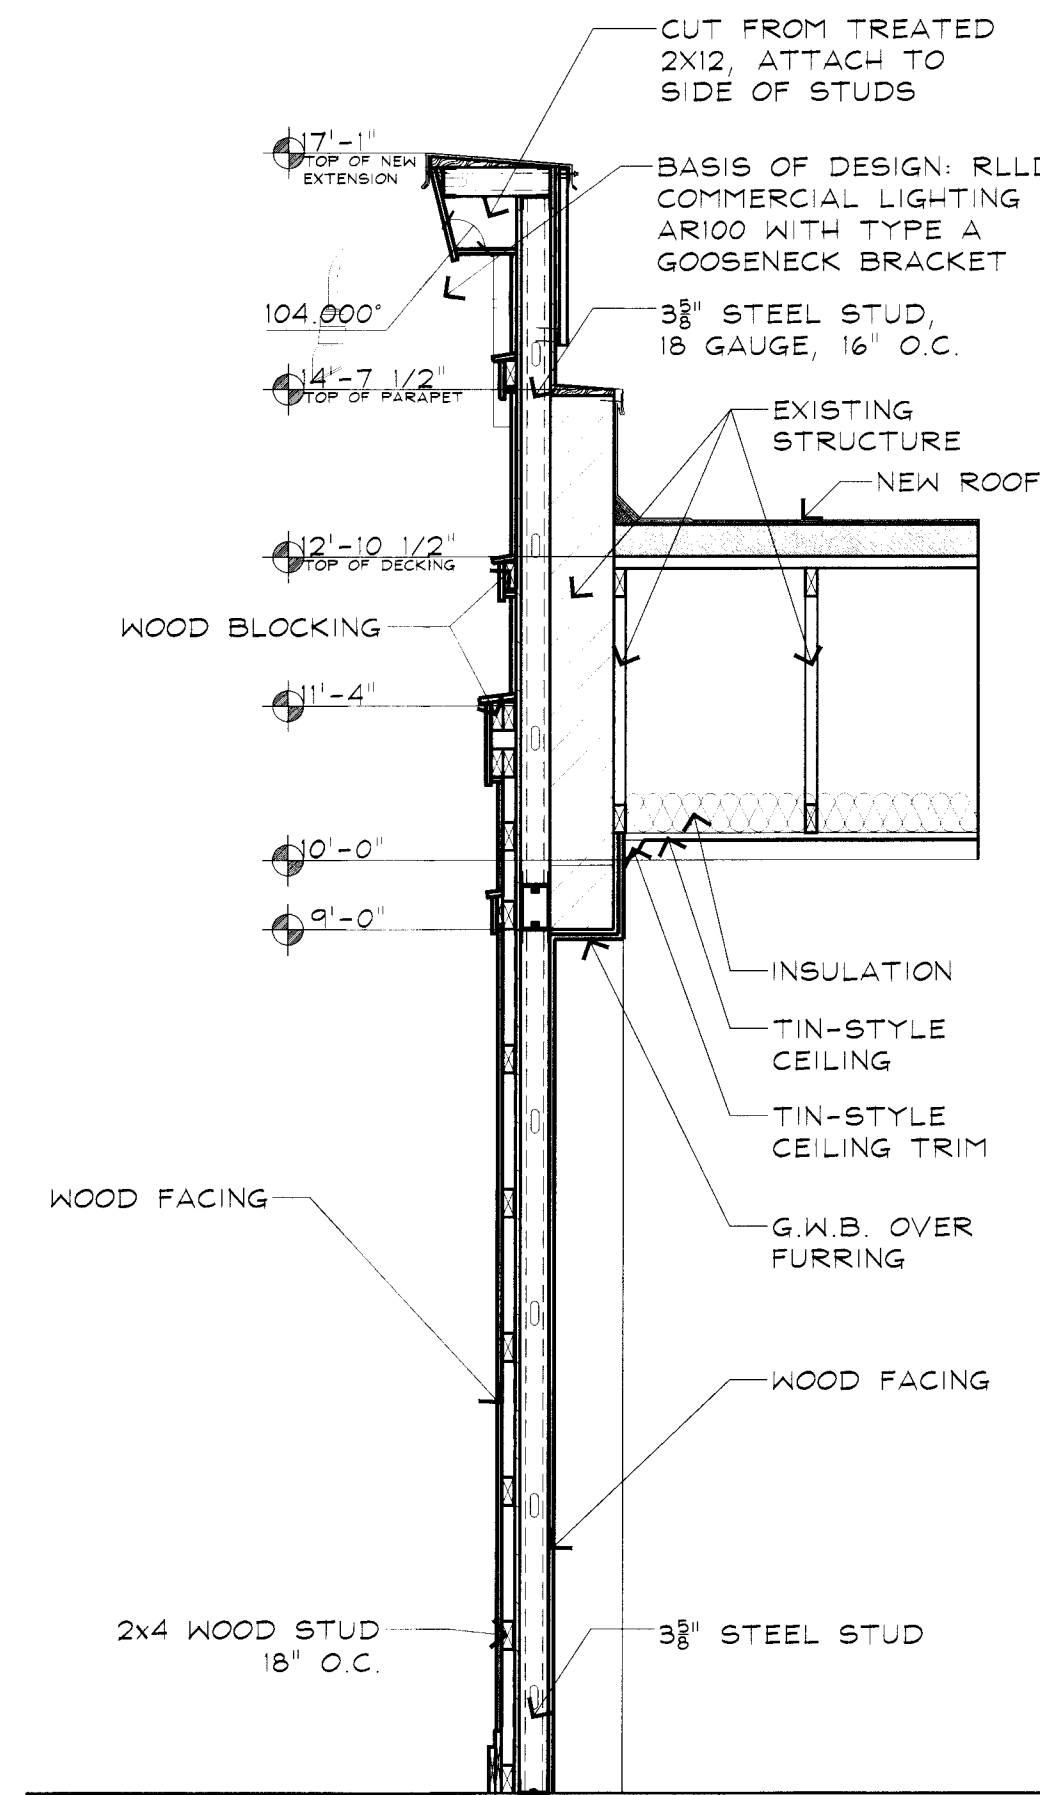


03/A600 WALL SECTION
1/2"=1'

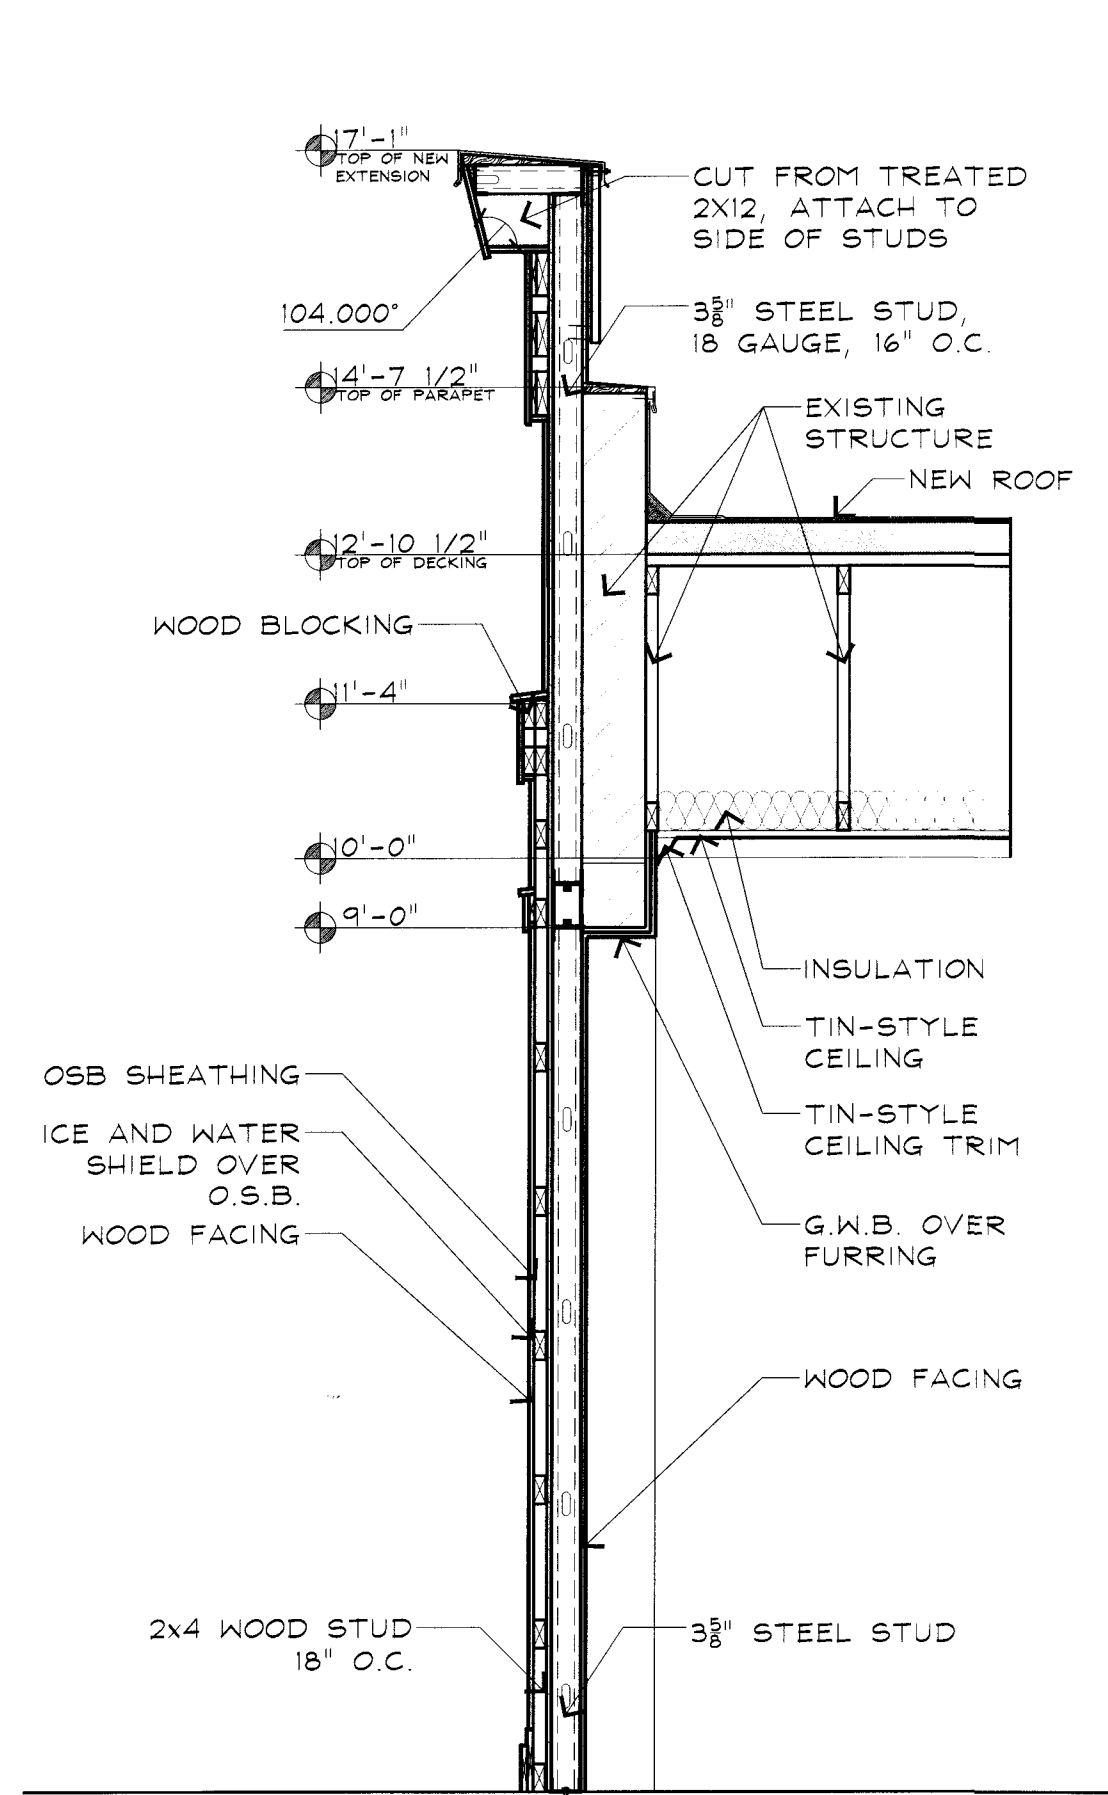


04/A600 WALL SECTION
1/2"=1'

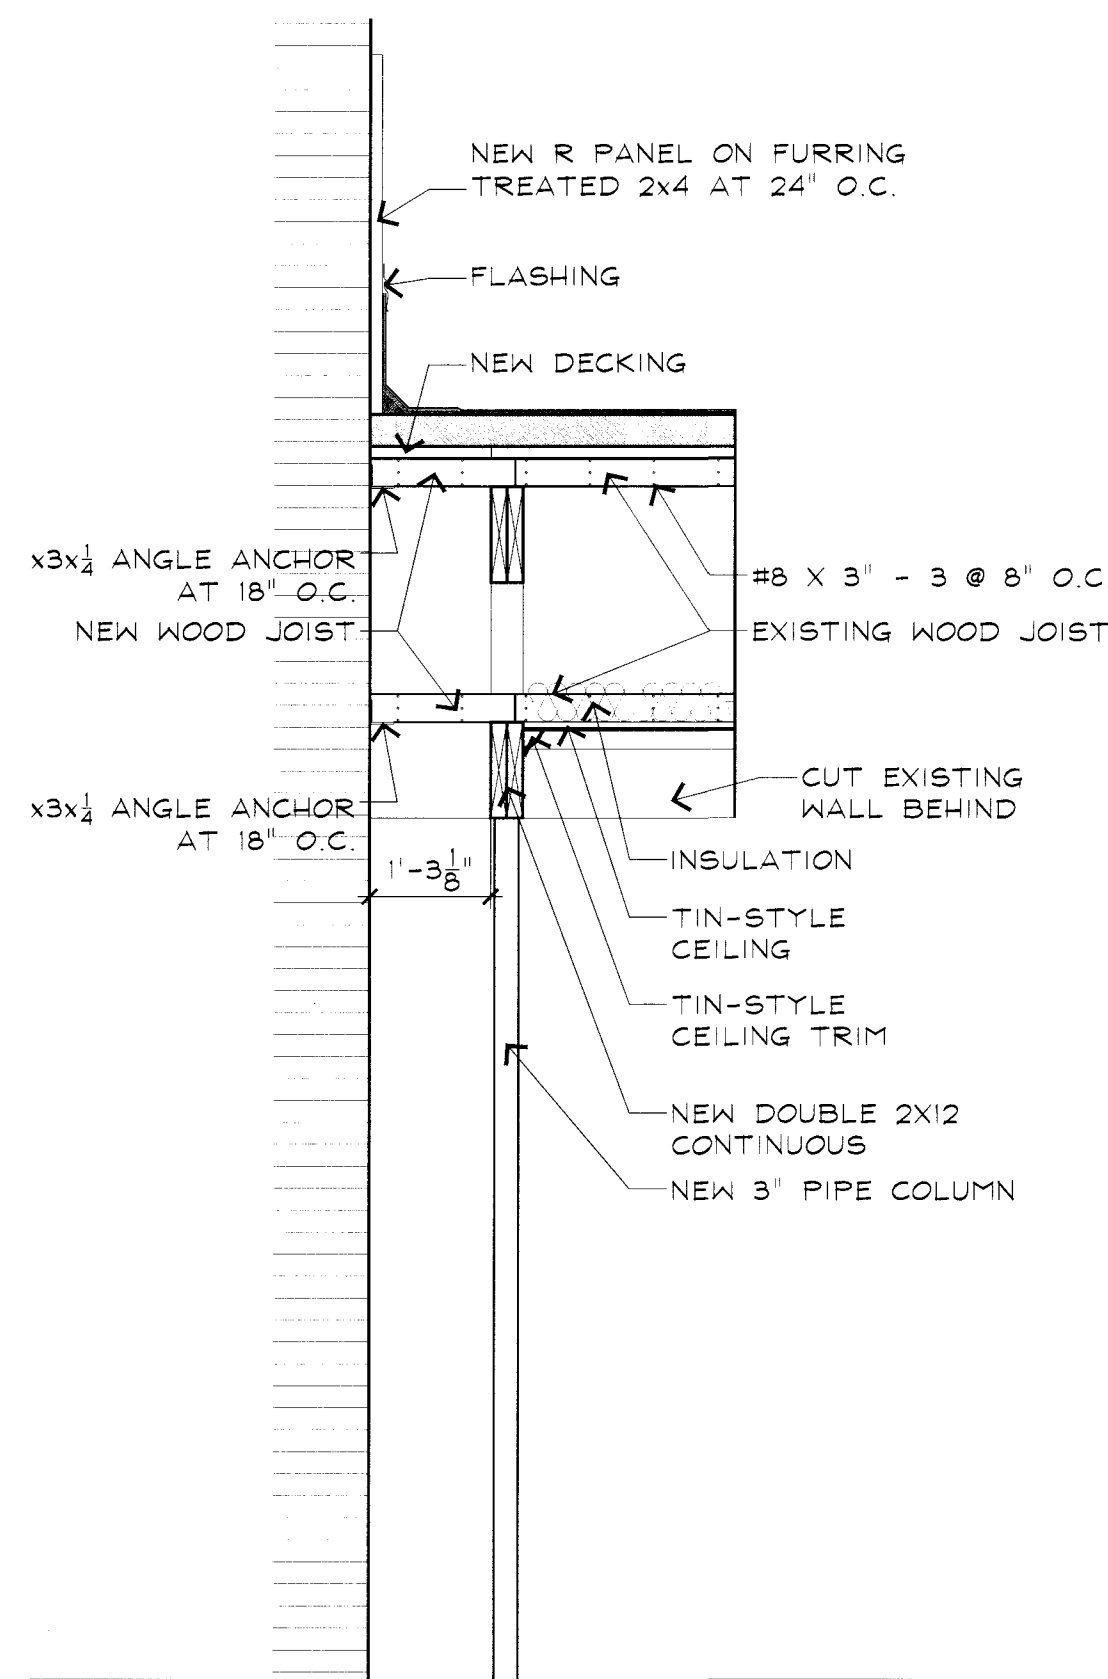

05/A600 WALL SECTION
1/2"=1'

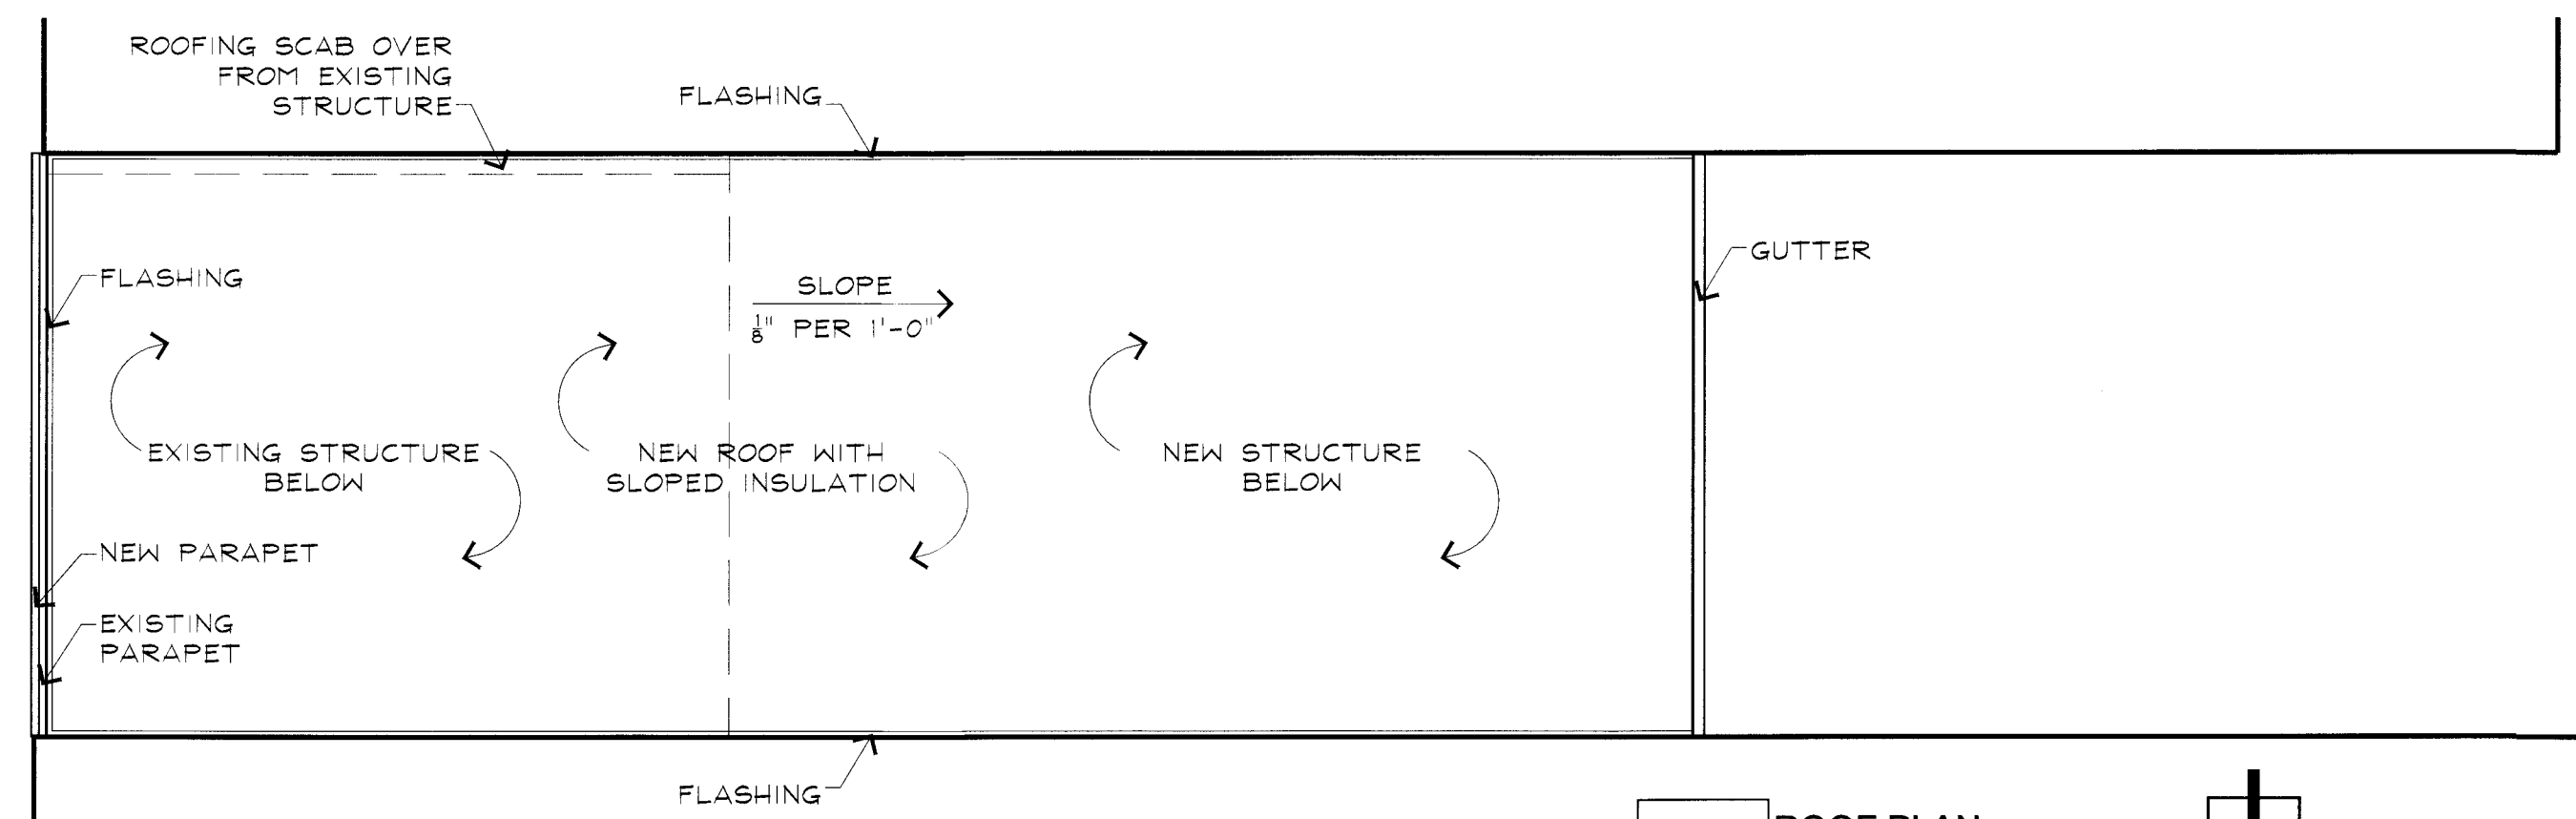

06/A600 ROOF PLAN
1/8"=1'

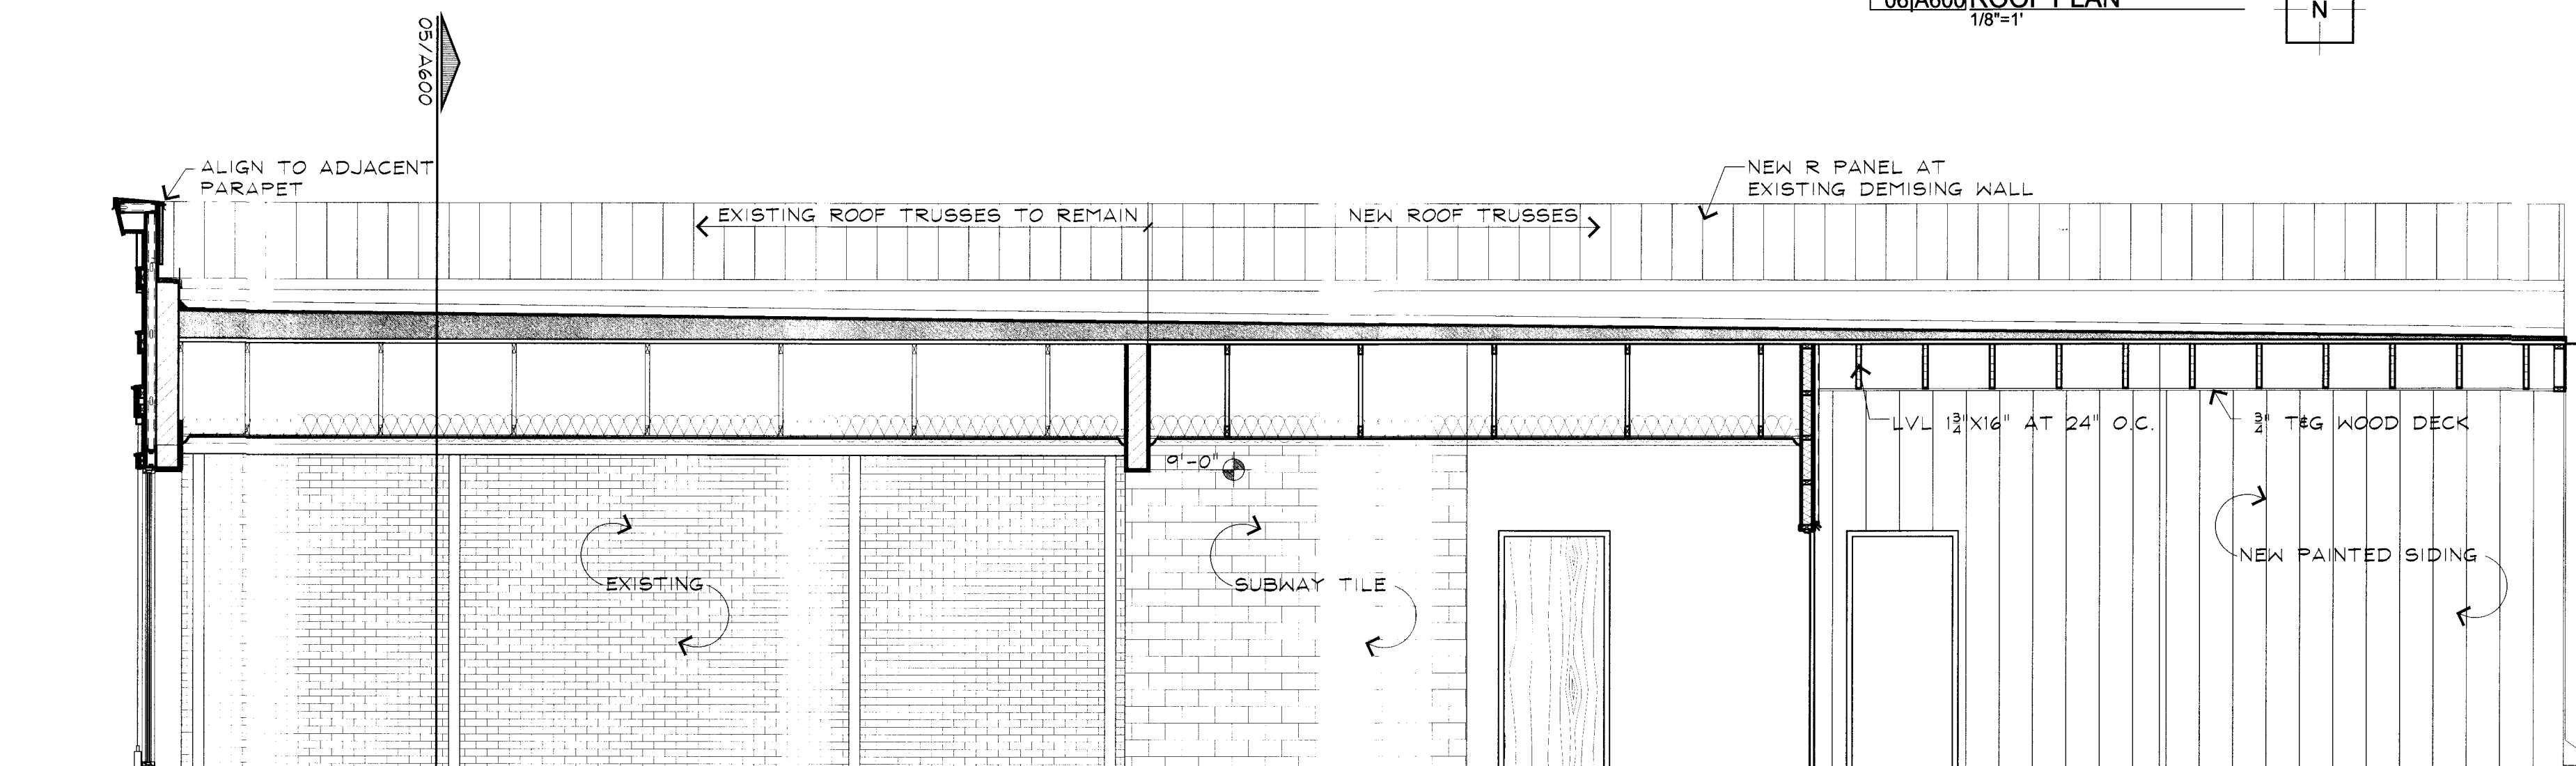

07/A600 BUILDING SECTION
1/4"=1'

Andolini's Gelateria
217 South Main Street
Broken Arrow, Oklahoma 74012



12/19/2016

Project No.	1649
Date:	12-19-2016
Sheet Contents	ELEVATION WALL SECTION BUILDING SECTION
Scale:	1/2" = 1'
Sheet No.	A600
PERMIT SET	

© 2016 J. MASS ARCHITECTS, INC. 110 West Park Plaza, Oklahoma City, OK 73103
Tel: 405-231-1580 | Fax: 405-231-1030 | WWW.MASSARCH.COM
OKLAHOMA CERTIFICATE OF AUTHORITY No. 01231