



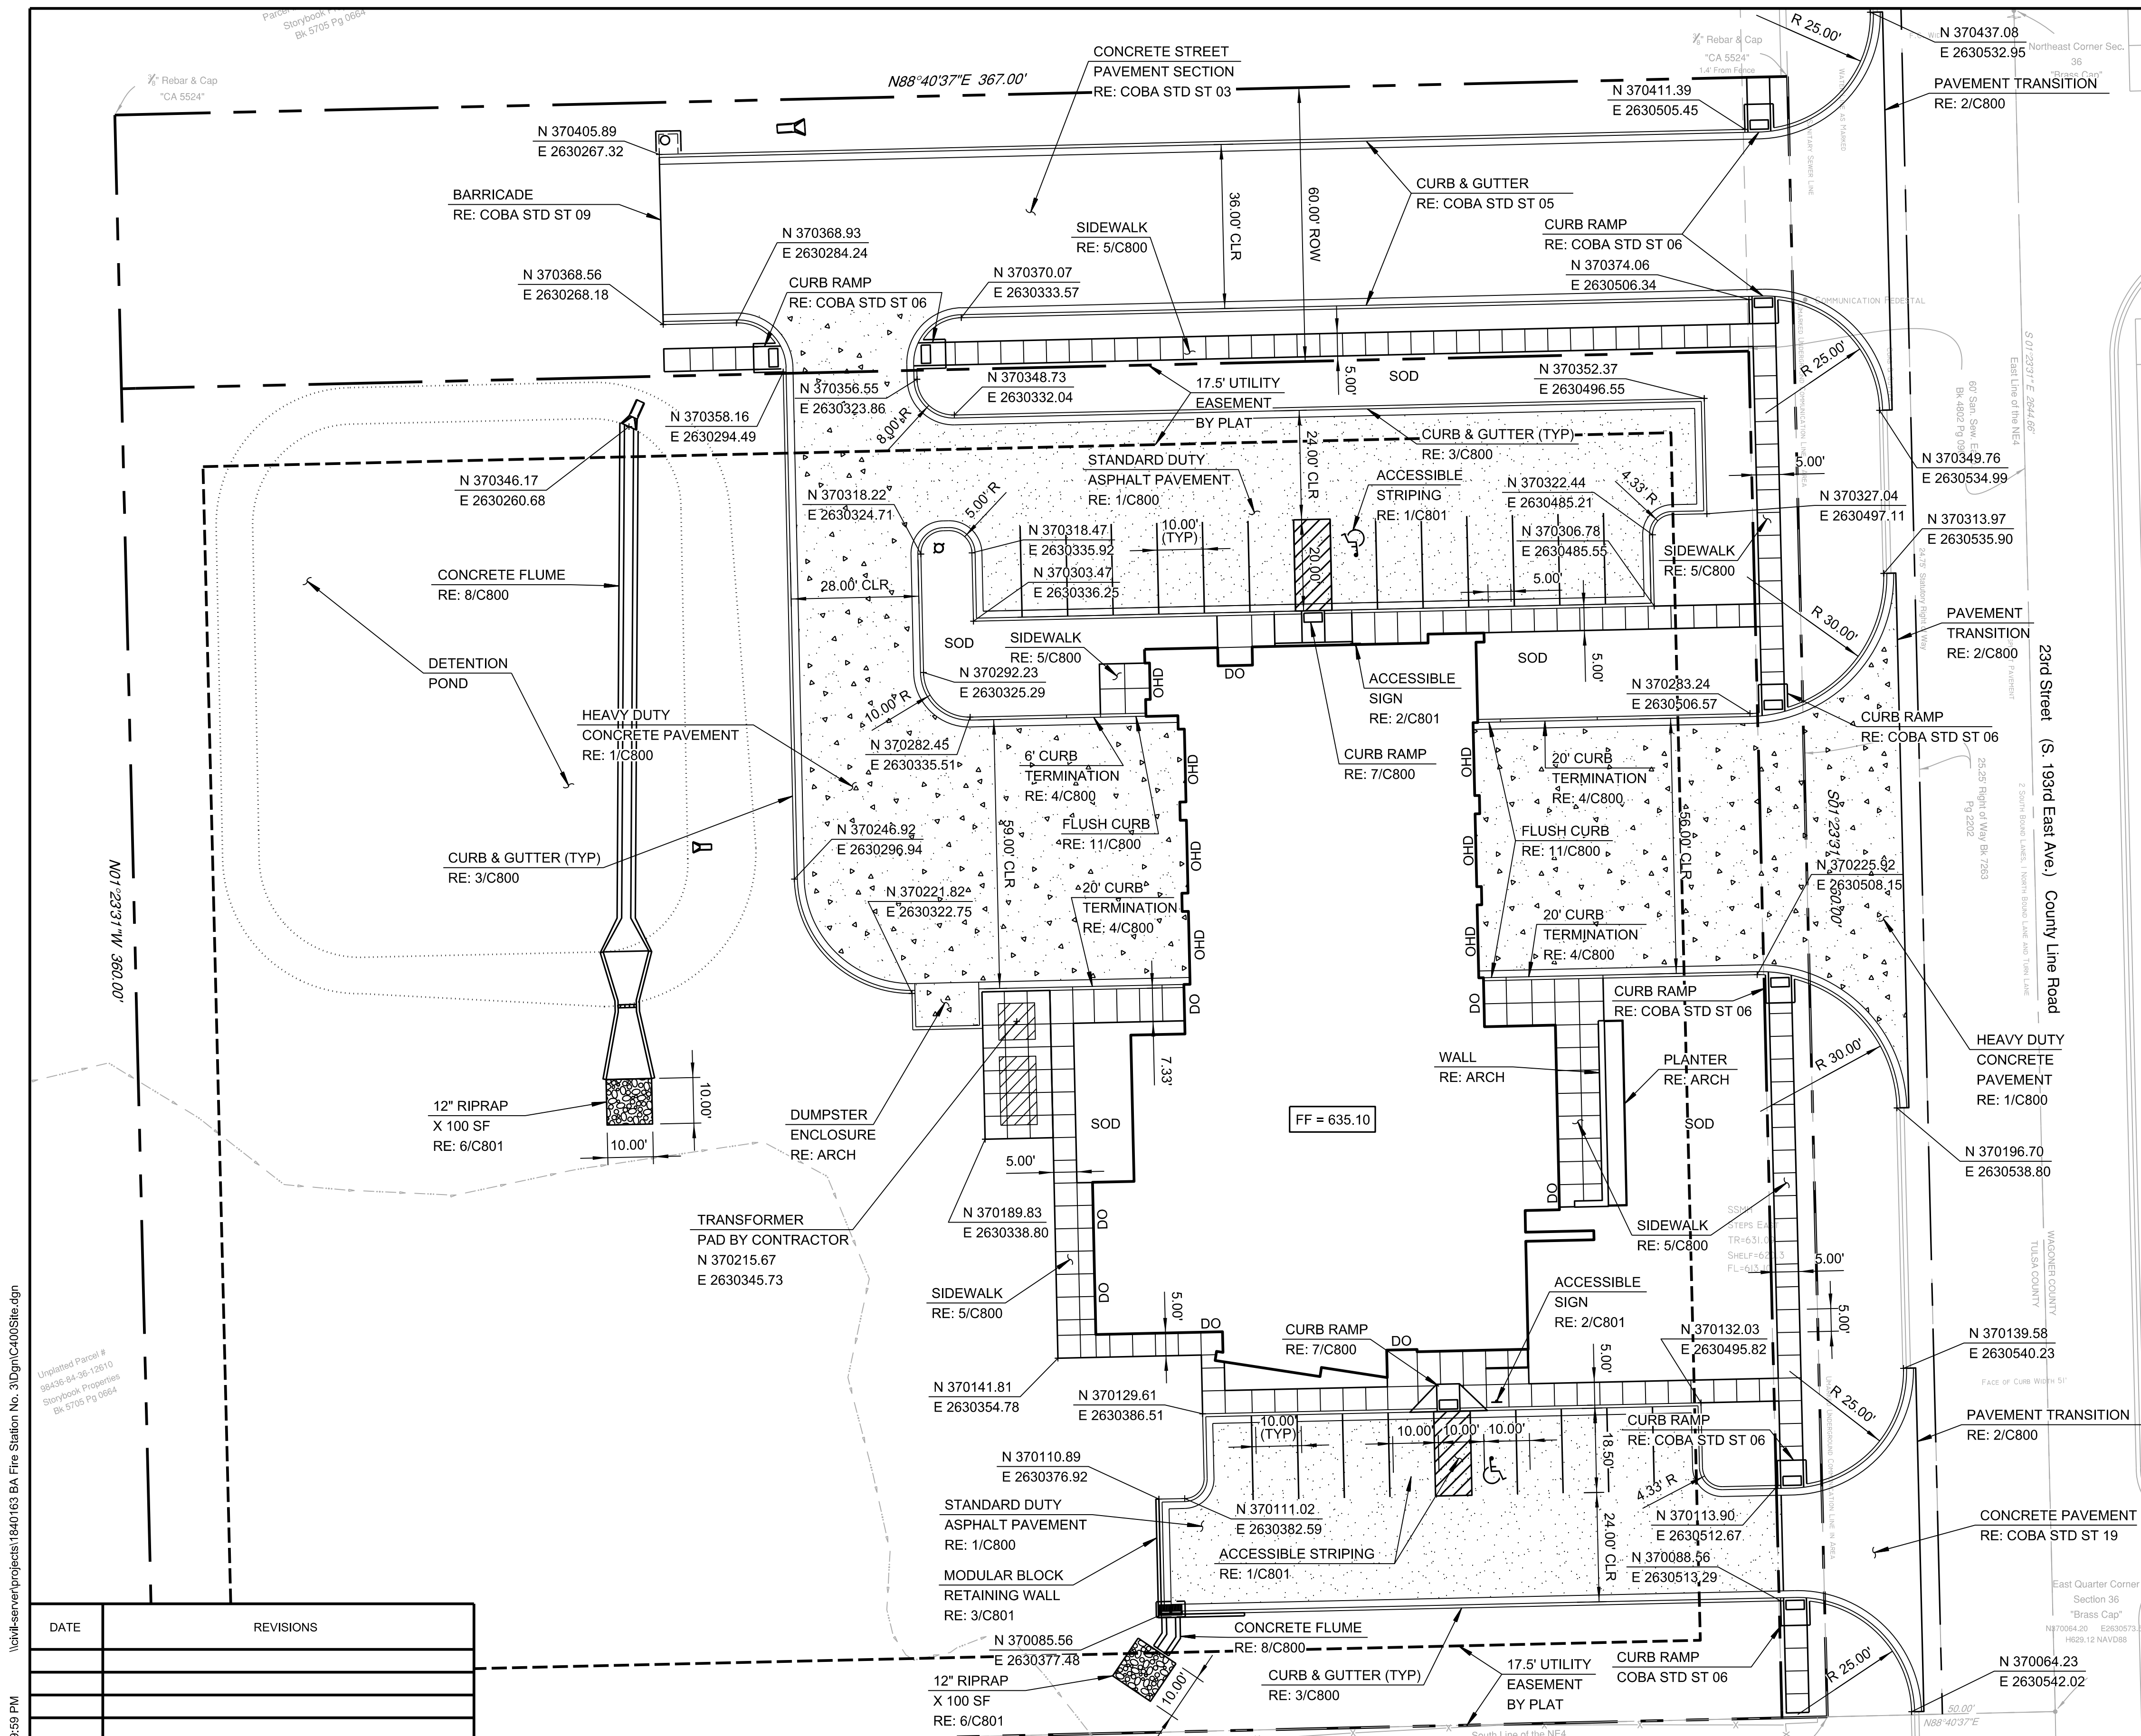

- ### GENERAL SITE NOTES
1. ALL WORK AND MATERIALS SHALL COMPLY WITH ALL MUNICIPAL REGULATIONS AND CODES, WHICHEVER IS MORE STRINGENT.
 2. ALL WORK AND MATERIALS SHALL COMPLY WITH O.S.H.A. STANDARDS.
 3. CONTRACTOR SHALL BE RESPONSIBLE FOR ALL RELOCATIONS, INCLUDING BUT NOT LIMITED TO, ALL UTILITIES, STORM DRAINAGE, SIGNS, ETC. AS REQUIRED. ALL WORK SHALL BE IN ACCORDANCE WITH GOVERNING AUTHORITIES SPECIFICATIONS AND SHALL BE APPROVED BY SUCH. ALL COST SHALL BE INCLUDED IN BASE BID.
 4. REFER TO LANDSCAPE PLANS FOR GRASS, TREES AND PLANTED MATERIALS.
 5. ALL DIMENSIONS AND COORDINATES ARE FROM BACK OF CURB UNLESS SHOWN OTHERWISE.
 6. RADII = 4'-4" U.N.O.
 7. REFER TO PAVING PLAN (CX.X) FOR PAVEMENT TYPES AND LOCATIONS.
 8. BUILDING COORDINATES ARE TO OUTSIDE FACE OF WALL.
 9. CONTRACTOR SHALL INCLUDE CONSTRUCTION JOINT EVERY 100 FEET.
 10. CONSTRUCTION JOINTS ARE TO BE DOWELED AT LOCATIONS WHERE THE CONTRACTOR STOPS CONCRETE PAVING AND RESUMES THE NEXT DAY.
 11. ALL CONCRETE PAVEMENT JOINTS ARE TO BE SAWCUT U.N.O. SAWCUT JOINTS SHALL BE DOWELED AT ALL HEAVY DUTY CONCRETE PAVEMENT. (RE: 6/C800) SAWCUT JOINTS IN STANDARD DUTY CONCRETE PAVEMENT SHALL NOT INCLUDE DOWELS. (RE: 6/C800)
 12. ALL SIDEWALK JOINTS ARE TO BE TROWLED U.N.O.
 13. ALL NEW CONCRETE PAVEMENT SHALL HAVE ISOLATION JOINTS WHERE ABUTTING BUILDINGS, EXISTING PAVEMENT, WALKS AND CURBS. (RE: 6/C800)
 14. EPOXY COATED #4 X 30" DOWELS AT 30" C/C REQUIRED WHEN CURB AND GUTTER NOT PLACED INTEGRAL WITH PAVEMENT SECTION.
 15. CONCRETE PAVEMENT JOINT DETAILS RE: 6/C800.

LEGEND

	STANDARD DUTY ASPHALT PAVEMENT RE: 1/C800
	HEAVY DUTY CONCRETE PAVEMENT RE: 1/C800
	CONCRETE SIDEWALK RE: 5/C800

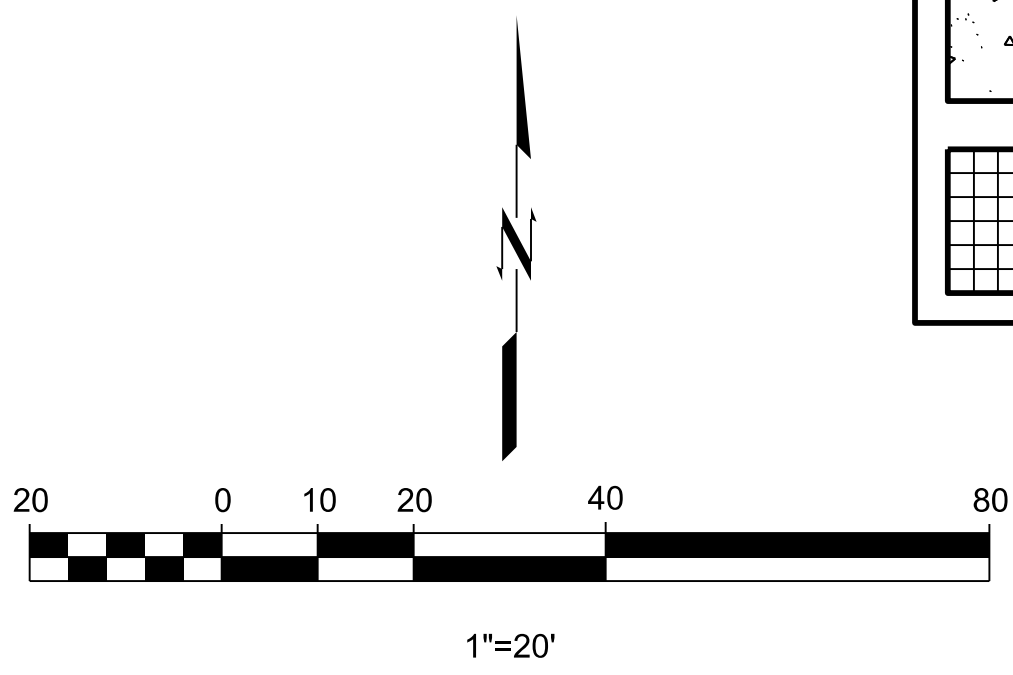

CAUTION
NOTICE TO CONTRACTOR

THE CONTRACTOR IS SPECIFICALLY CAUTIONED THE LOCATION AND ELEVATION OF EXISTING UTILITIES AS SHOWN ON THESE PLANS ARE BASED ON RECORDS OF THE VARIOUS UTILITY COMPANIES AND MEASUREMENTS TAKEN IN THE FIELD. THE INFORMATION IS NOT TO BE RELIED ON AS BEING EXACT OR COMPLETE. THE CONTRACTOR MUST CALL THE LOCAL UTILITY LOCATION CENTER AT LEAST 72 HOURS BEFORE ANY EXCAVATION TO REQUEST EXACT FIELD LOCATIONS OF THE UTILITIES

DATE	REVISIONS

 CITY OF BROKEN ARROW Where opportunity lives	 GH2 ARCHITECTS Design. Service. Solutions. 320 S Boston Ave, Suite 100 Tulsa, Oklahoma 74103 918.587.6158 gh2.com	 wallace Wallace Engineering Structural Consultants, Inc. 200 East Mathew Brady Street Tulsa, Oklahoma 74103 918.584.5858, 800.364.5858 OKLAHOMA CA #1460 EXP. DATE: 6/30/19	New Fire Station No. 3		Conceptual Site Plan																										
			<table><tr><td>PROFILE SCALE:</td><td>DESIGN</td><td>LICENSE #</td><td>ENGINEER</td></tr><tr><td>HORZ. NA</td><td>JWR/TGS</td><td>26548</td><td>JORDAN RODICH</td></tr><tr><td>VERT. NA</td><td>REVIEWED</td><td></td><td></td></tr><tr><td>DRAWING NAME:</td><td>SHEET</td><td>DATE</td><td>DRAFTED</td></tr><tr><td>C400</td><td>OF 16</td><td>04 FEB 2019</td><td>TGS</td></tr><tr><td></td><td></td><td>DATE</td><td>APPROVED</td></tr><tr><td></td><td></td><td></td><td>DATE</td></tr></table>	PROFILE SCALE:	DESIGN	LICENSE #	ENGINEER	HORZ. NA	JWR/TGS	26548	JORDAN RODICH	VERT. NA	REVIEWED			DRAWING NAME:	SHEET	DATE	DRAFTED	C400	OF 16	04 FEB 2019	TGS			DATE	APPROVED				DATE
PROFILE SCALE:	DESIGN	LICENSE #	ENGINEER																												
HORZ. NA	JWR/TGS	26548	JORDAN RODICH																												
VERT. NA	REVIEWED																														
DRAWING NAME:	SHEET	DATE	DRAFTED																												
C400	OF 16	04 FEB 2019	TGS																												
		DATE	APPROVED																												
			DATE																												
PROJECT NO.																															
1840163																															

2/4/2019 5:19:59 PM \\c:\server\projects\1840163 BA Fire Station No. 3\Dgn\C400Site.dgn