


SYMBOL	DESCRIPTION
	NEW WALL - WOOD STUD
	EXISTING WALL TO REMAIN
	ITEM TO BE DEMOLISHED
	MASONRY VENEER

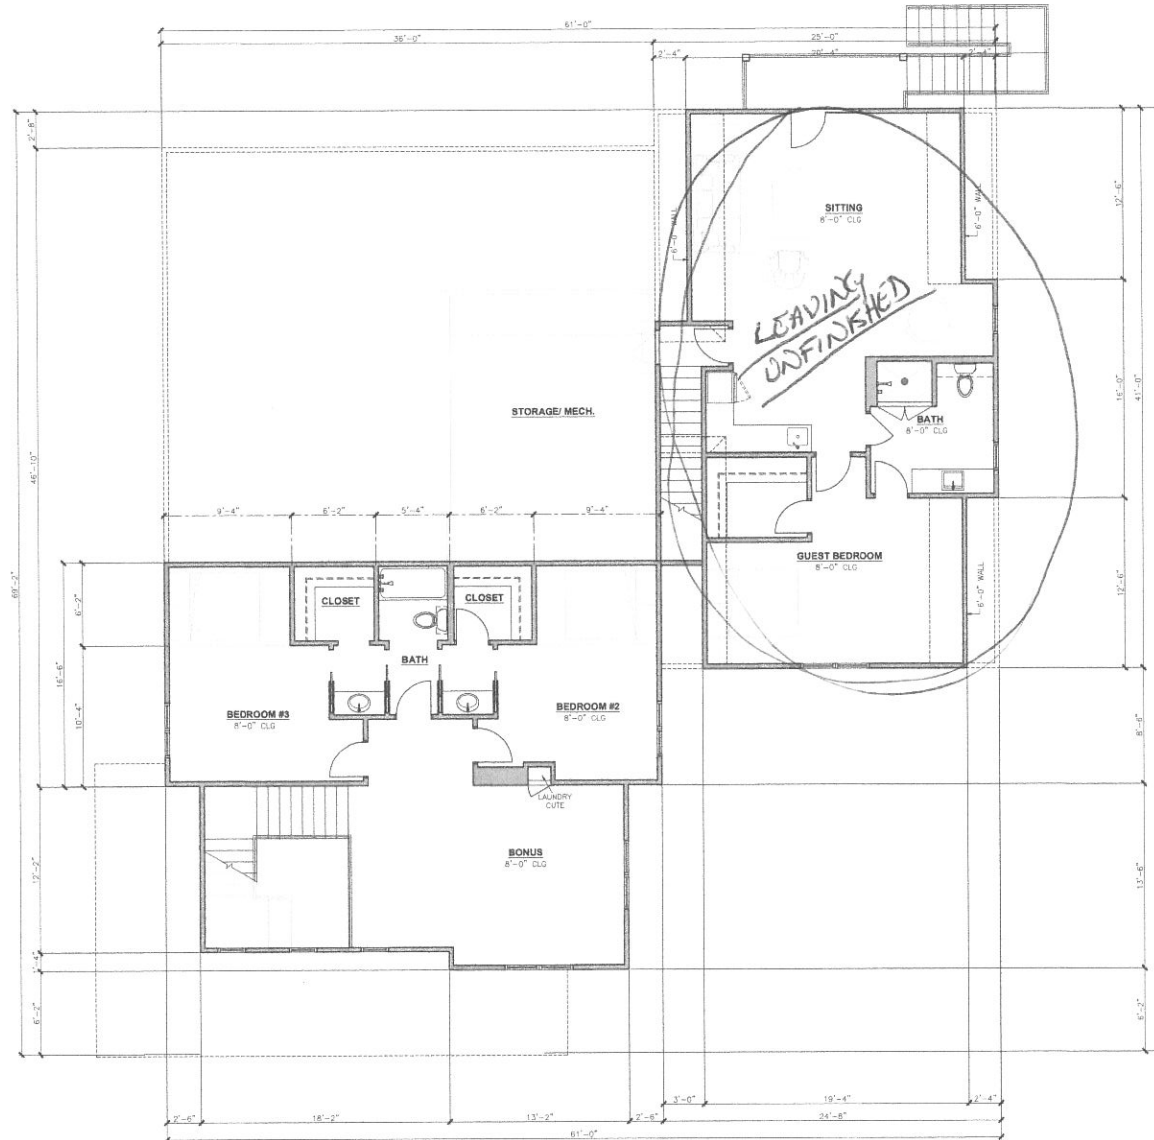

1 FLOOR PLAN - SECOND FLOOR
SCALE: 1/4" = 1'-0"
187 S.F. ABOVE GARAGE

ALL HABITABLE ATTICS AND ALL SLEEPING SHALL HAVE NOT LESS THAN ONE EMERGENCY AND RESCUE OPENING PER SECTION R310. ACTION SHALL BE IN COMPLIANCE WITH SECTION FOR ALL APPLICABLE OPENINGS PER THIS

WINDOWS ARE DEFINED AS FEET/INCHES. V.P. IS MEASURED 2'-0" x 4'-0"

ALL EXTERIOR, WET, AROKED (A.O.), AND OPENING (C.O.) WALLS ARE SHOWN AS MASONRY WALLS SHOWN AS 2x4

=TEMPERED SAFETY GLASS



wdesign
ARCHITECTURE & INTERIORS
815 E. 3rd Street, Suite C
Tulsa, OK 74120
Office: 918.794.6616
Fax: 918.794.6602
www.wdesignstudio.com

SEAL:

PROJECT:

**HOUSLEY
RESIDENCE**

**PROJECT #
17068**

**BROKEN ARROW
OK. 74021**

CONSULTANT:

REVISIONS:

ISSUE DATE:

6.23.2017

SHEET NAME:
**FLOOR PLAN
SECOND FLOOR**


SHEET #:

A2

DATE: 6/23/2017

LEGEND

SYMBOL	DESCRIPTION
	NEW WALL - WOOD STUD
	EXISTING WALL TO REMAIN
	ITEM TO BE DEMOLISHED
	MASONRY VENER

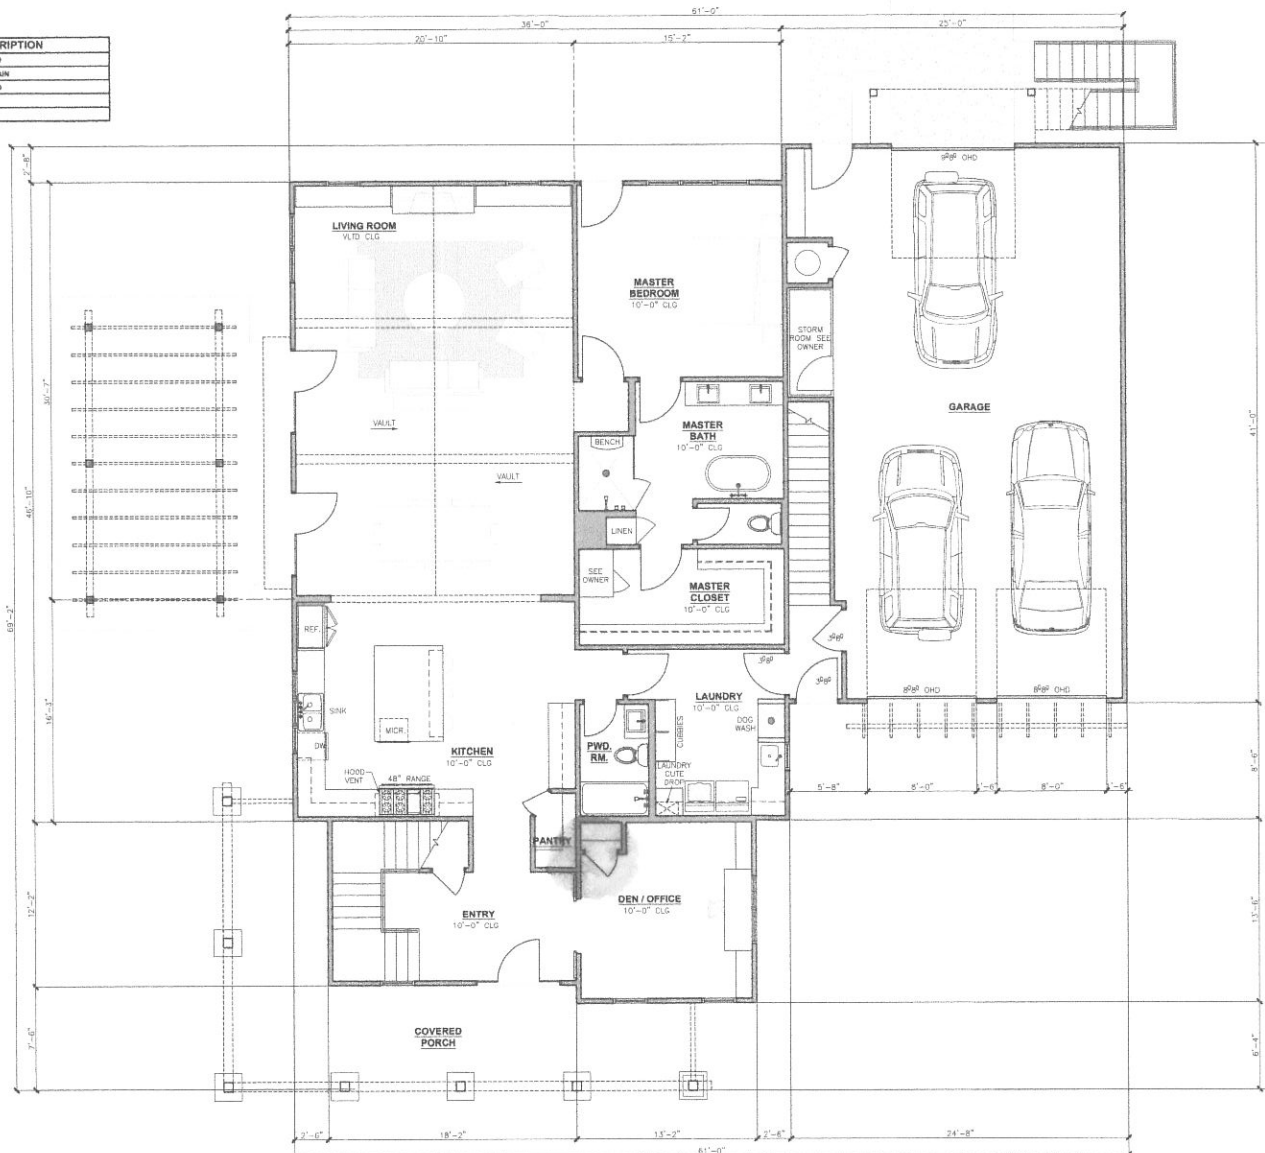

1 FLOOR PLAN - FIRST FLOOR

SCALE: 1/4" = 1'-0"

2,968 TOTAL (811 ABOVE GARAGE N/I)



ITS, HABITABLE ATTICS AND ALL SLEEPING SHALL HAVE NOT LESS THAN ONE EMERGENCY AND RESCUE EXITING PER SECTION R310. ACTION SHALL BE IN COMPLIANCE WITH SECTION FOR ALL APPLICABLE OPENINGS PER THIS

WINDOWS ARE DEFINED AS FEET/INCHES. IF IS MEASURED 2'-0" x 4'-0"

ALL EXTERIOR, WET, ARCHED (A.O.), AND OPENING (C.O.) WALLS ARE SHOWN AS MAINTAIN WALLS SHOWN AS 2-4

=TEMPERED SAFETY GLASS



wdesign
ARCHITECTURE & INTERIORS
815 E. 3rd Street, Suite C
Tulsa, OK 74120
Office: 918.794.6616
Fax: 918.794.6602
www.wdesignsite.com

SEAL:

PROJECT:

HOUSLEY
RESIDENCE

PROJECT #
17068

BROKEN ARROW
OK. 74021

CONSULTANT:

REVISIONS:

ISSUE DATE:

6.23.2017

SHEET NAME:
FLOOR PLAN
FIRST FLOOR

SHEET #:

A1

Drawn by: JCL