


GENERAL NOTES


1. REFER TO SPECIFICATIONS FOR DETAILED PRODUCT INFORMATION SUCH AS SUBMITTAL REQUIREMENTS, SUBSTITUTION PROCEDURES, ACCEPTABLE MANUFACTURERS, SPECIFIC INSTALLATION REQUIREMENTS AND WARRANTY REQUIREMENTS.
2. ALL EXTERIOR FINISHES TO BE APPROVED BY OWNER AND CITY OF BROKEN ARROW PRIOR TO COMMENCEMENT OF WORK.
3. G.C. TO PROVIDE A MOCK-UP AREA ON EXTERIOR OF BUILDING FOR OWNER'S APPROVAL OF FINISHES AT EACH FINISH LOCATION.
4. ALL EXTERIOR BUILDING MATERIALS TO MATCH MANUFACTURER, MODEL AND COLOR AS SHOWN ON THE EXTERIOR FINISH SCHEDULE. A SAMPLE OF ALL SUBSTITUTIONS TO BE SUBMITTED TO THE ARCHITECT FOR APPROVAL PRIOR TO PROCUREMENT. RE: SPECIFICATIONS.
5. OWNER TO APPROVE WINDOW AND DOOR STYLES PRIOR TO PROCUREMENT.
6. G.C. TO PROVIDE GUTTER AND DOWNSPOUTS ON A DESIGN/BUILD BASIS. DOWNSPOUTS TO UNDERGROUND LEADER TERMINATING AT LANDSCAPE AREAS U.N.O., RE: CIVIL DRAWINGS.
7. ALL ROOF FLASHING TO MATCH ADJACENT ROOFING FINISH.

KEYNOTES

1. BRICK VENEER
2. CAST STONE
3. PRE-FINISHED ALUMINUM METAL CANOPY
4. PRE-FINISHED INSULATED ALUMINUM PANEL SYSTEM
5. PRE-FINISHED ALUMINUM PARAPET COPING SYSTEM TO MATCH ALUMINUM PANEL
6. ALUMINUM CURTAIN WALL SYSTEM WITH 1" INSULATED GLAZING
7. POWDER COATED STEEL ENTRANCE CANOPY
8. PRE-FINISHED STANDING SEAM METAL ROOF
9. BRICK ROWLOCK COURSES
10. SOLDIER COURSE ABOVE ONE ROWLOCK COURSE
11. EXPANSION JOINT
12. SPANDREL GLASS

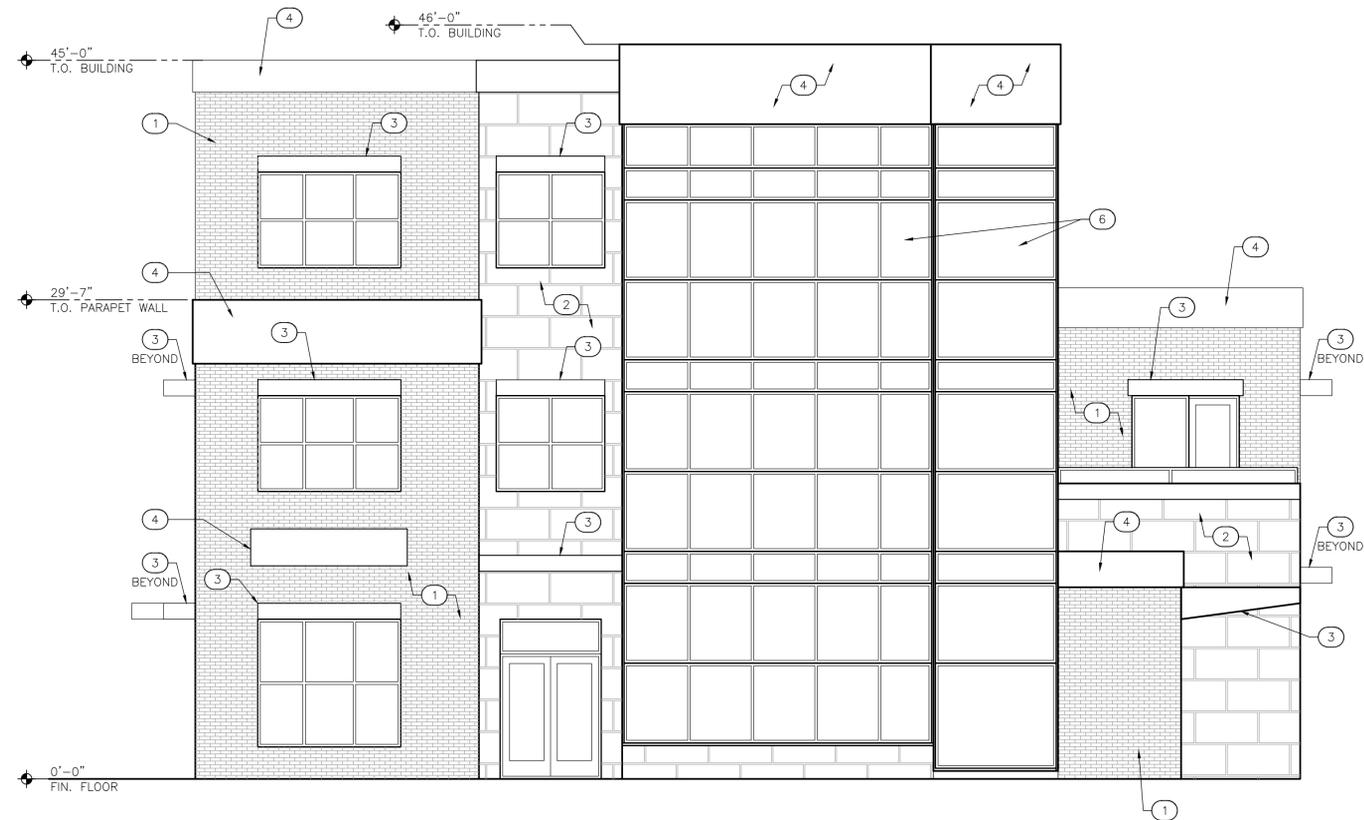

2 NORTH ELEVATION
SCALE: 3/16" = 1'-0"

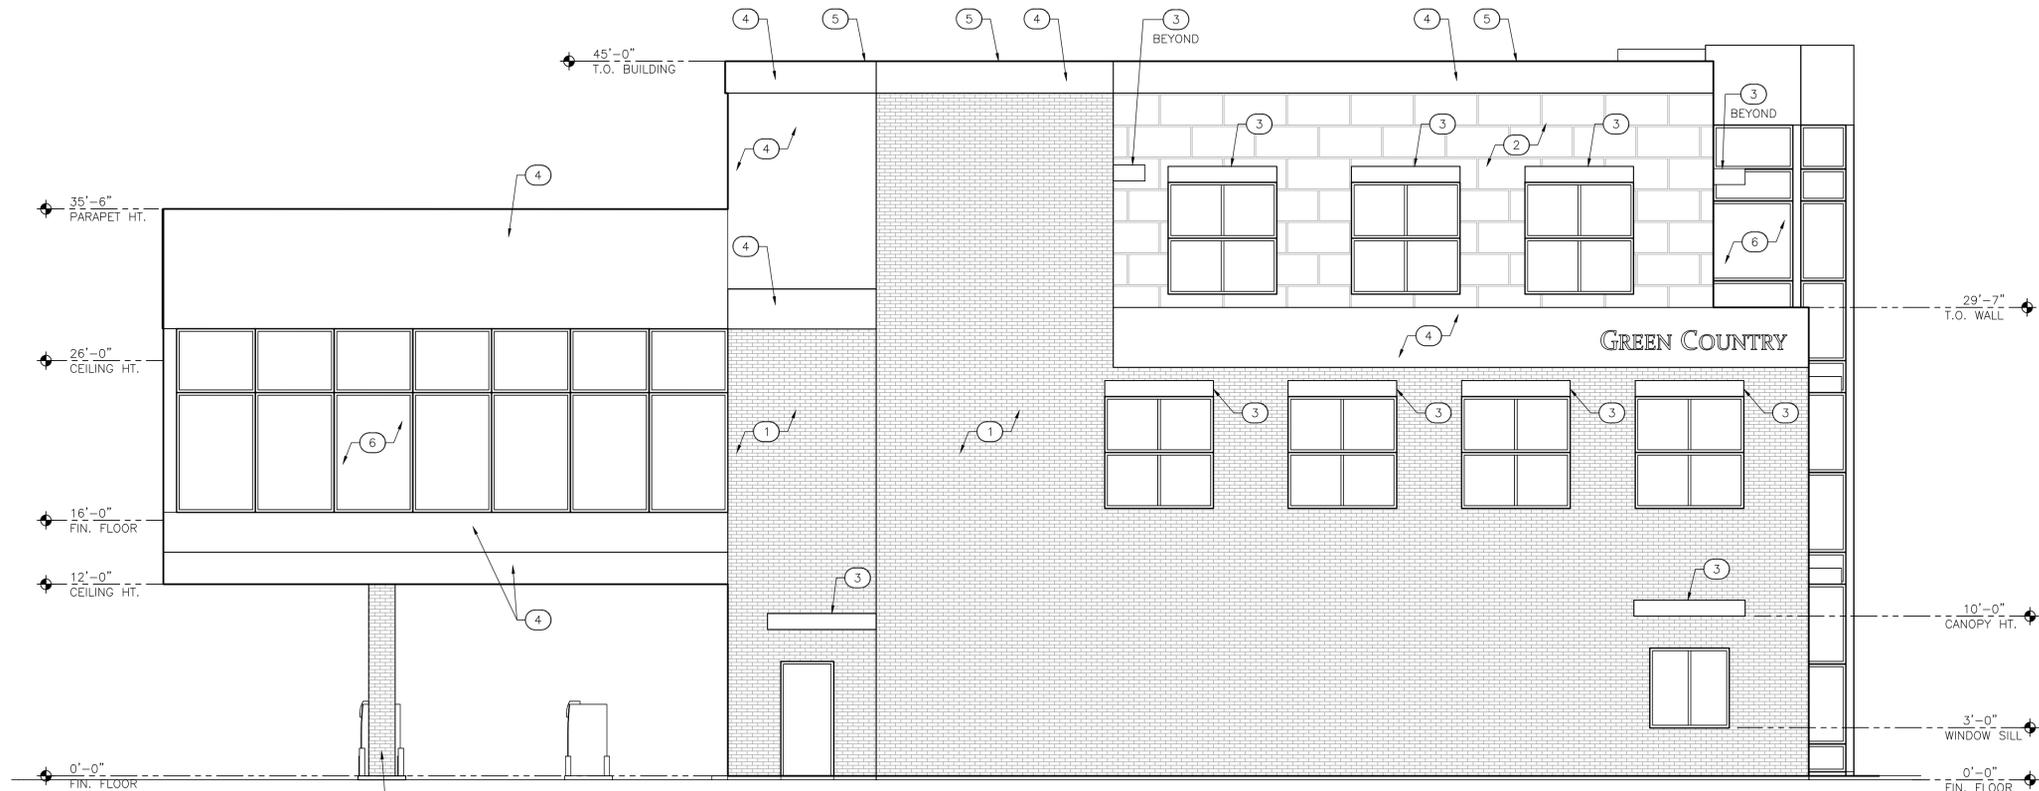

1 EAST ELEVATION
SCALE: 3/16" = 1'-0"



wdesign
ARCHITECTURE & INTERIORS
815 E. 3rd Street, Suite C
Tulsa, OK 74120
Office: 918.794.6616
Fax: 918.794.6602
www.wdesignsite.com

SEAL:

PROJECT:

**GREEN
COUNTRY FCU
BROKEN ARROW**

PROJECT #
18150.01

1501 E. KENOSHA
BROKEN ARROW, OK
74012

CONSULTANT:

REVISIONS:

ISSUE DATE:

07.08.2019

SHEET NAME:

**EXTERIOR
ELEVATIONS**

SHEET #:

A301


DRAWN BY: LLF/JTH/AHC

GENERAL NOTES


1. REFER TO SPECIFICATIONS FOR DETAILED PRODUCT INFORMATION SUCH AS SUBMITTAL REQUIREMENTS, SUBSTITUTION PROCEDURES, ACCEPTABLE MANUFACTURERS, SPECIFIC INSTALLATION REQUIREMENTS AND WARRANTY REQUIREMENTS.
2. ALL EXTERIOR FINISHES TO BE APPROVED BY OWNER AND CITY OF BROKEN ARROW PRIOR TO COMMENCEMENT OF WORK.
3. G.C. TO PROVIDE A MOCK-UP AREA ON EXTERIOR OF BUILDING FOR OWNER'S APPROVAL OF FINISHES AT EACH FINISH LOCATION.
4. ALL EXTERIOR BUILDING MATERIALS TO MATCH MANUFACTURER, MODEL AND COLOR AS SHOWN ON THE EXTERIOR FINISH SCHEDULE. A SAMPLE OF ALL SUBSTITUTIONS TO BE SUBMITTED TO THE ARCHITECT FOR APPROVAL PRIOR TO PROCUREMENT. RE: SPECIFICATIONS.
5. OWNER TO APPROVE WINDOW AND DOOR STYLES PRIOR TO PROCUREMENT.
6. G.C. TO PROVIDE GUTTER AND DOWNSPOUTS ON A DESIGN/BUILD BASIS. DOWNSPOUTS TO UNDERGROUND LEADER TERMINATING AT LANDSCAPE AREAS U.N.O., RE: CIVIL DRAWINGS.
7. ALL ROOF FLASHING TO MATCH ADJACENT ROOFING FINISH.

KEYNOTES

1. BRICK VENEER
2. CAST STONE
3. PRE-FINISHED ALUMINUM METAL CANOPY
4. PRE-FINISHED INSULATED ALUMINUM PANEL SYSTEM
5. PRE-FINISHED ALUMINUM PARAPET COPING SYSTEM TO MATCH ALUMINUM PANEL
6. ALUMINUM CURTAIN WALL SYSTEM WITH 1" INSULATED GLAZING
7. POWDER COATED STEEL ENTRANCE CANOPY
8. PRE-FINISHED STANDING SEAM METAL ROOF
9. BRICK ROWLOCK COURSES
10. SOLDIER COURSE ABOVE ONE ROWLOCK COURSE
11. EXPANSION JOINT
12. SPANDREL GLASS

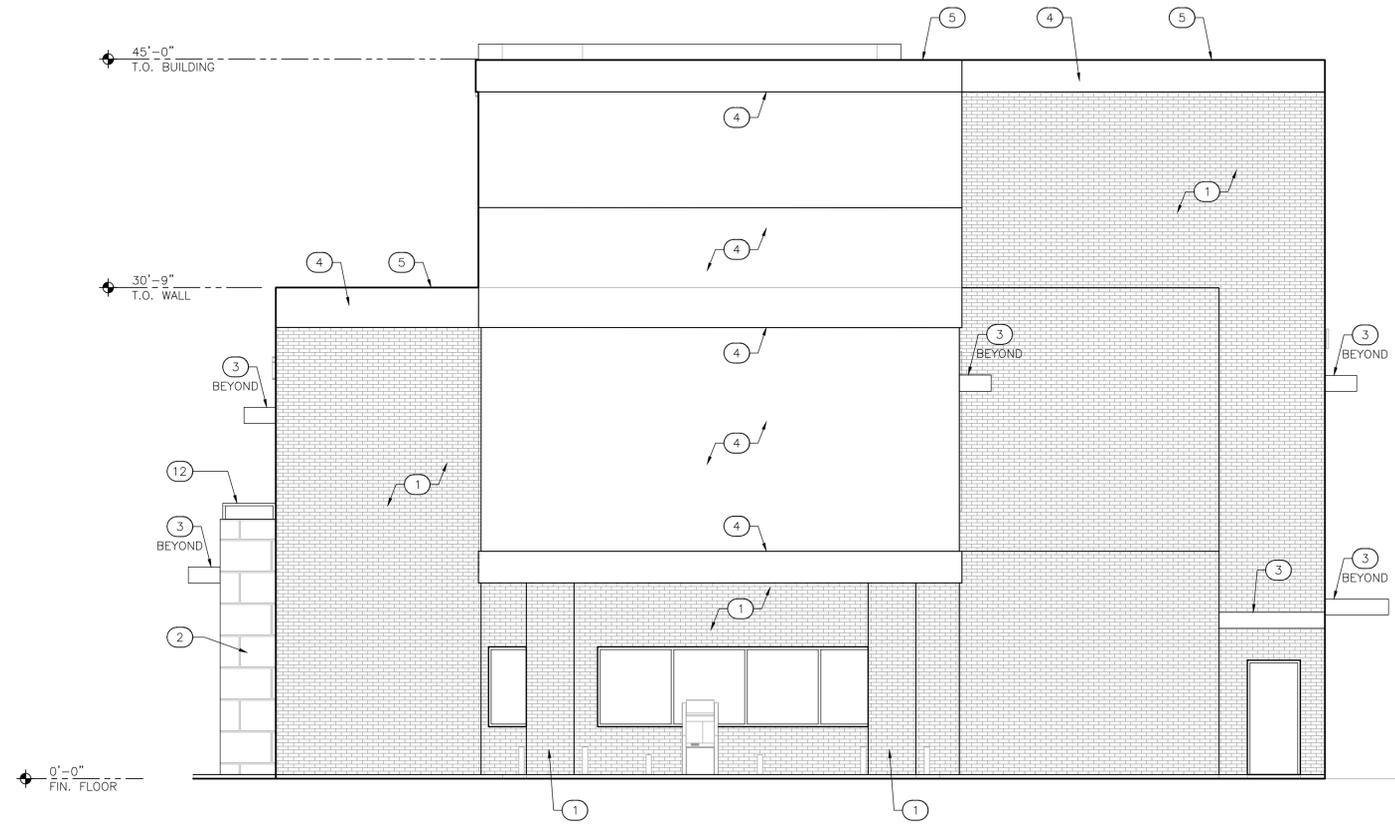

2 SOUTH ELEVATION
SCALE: 1/8" = 1'-0"

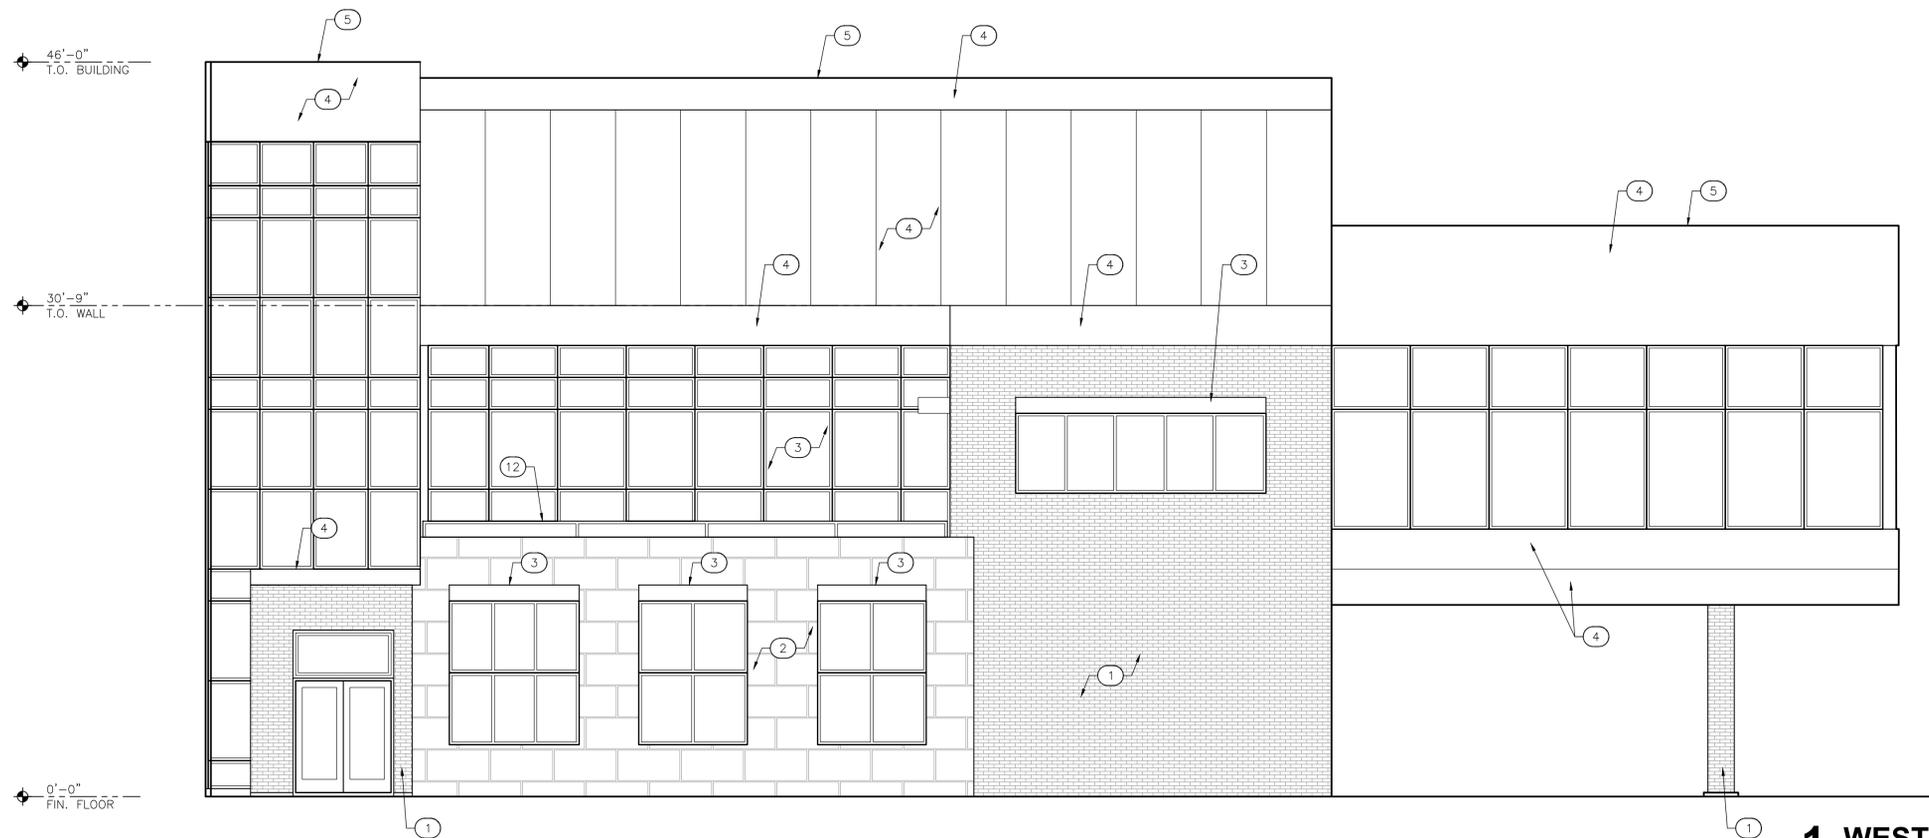

1 WEST ELEVATION
SCALE: 1/8" = 1'-0"



wdesign
ARCHITECTURE & INTERIORS
815 E. 3rd Street, Suite C
Tulsa, OK 74120
Office: 918.794.6616
Fax: 918.794.6602
www.wdesignsite.com

SEAL:

PROJECT:

**GREEN
COUNTRY FCU
BROKEN ARROW**

PROJECT #
18150.01

1501 E. KENOSHA
BROKEN ARROW, OK
74012

CONSULTANT:

REVISIONS:

ISSUE DATE:

07.08.2019

SHEET NAME:

**EXTERIOR
ELEVATIONS**

SHEET #:

A302

DRAWN BY: LLF/JTH/AHC