



12518
ARCHITECT: MICHAEL HALL
LICENSE #: 1234

PROJECT #: 20150014

ISSUE DATES:		
Tulsa, Oklahoma		
No.	Description	Issue Date
1	Addendum 1	01/25/2018

SHEET NUMBER:

A201

MATERIAL AND EQUIPEMENT SCHEDULE

MATERIAL SCHEDULE


C-1	CONCRETE TILT-UP PANEL, FIELD
C-2	CONCRETE TILT-UP PANEL, ACCENT
PF-1	PRE-FINISHED METAL COPING
F J	PANEL JOINT

EQUIPMENT SCHEDULE


□	EXTERIOR LIGHTING WALL PACKS AT 16'-0" O.C. RE: ELECTRICAL
⬆	EXTERIOR EGRESS LIGHTING

GENERAL NOTES


- OWNER TO MAKE FINAL SELECTION OF COLORS AND MATERIALS. SELECTIONS IN THESE DRAWINGS ARE MADE BY THE ARCHITECT FOR DESIGN INTENT. SAMPLES ARE TO BE PROVIDED TO THE OWNER FOR SELECTION.
- DETAILS ON EXTERIOR ELEVATIONS ARE GENERAL IN NATURE AND FOR ILLUSTRATIVE PURPOSES ONLY. REFER TO WALL DETAILS AND SECTIONS FOR DETAILED INFORMATION CONCERNING EXTERIOR CONSTRUCTION.
- REFER TO FLOOR PLANS, SECTIONS, WALL DETAILS, AND STRUCTURAL DRAWINGS FOR COMPLETE INFORMATION.
- REFER TO ELECTRICAL FOR EXTERIOR LIGHTING.
- REFERENCE STRUCTURAL DRAWINGS FOR PANEL LAYOUT, SPACING, LIFTING INSERTS, ETC.

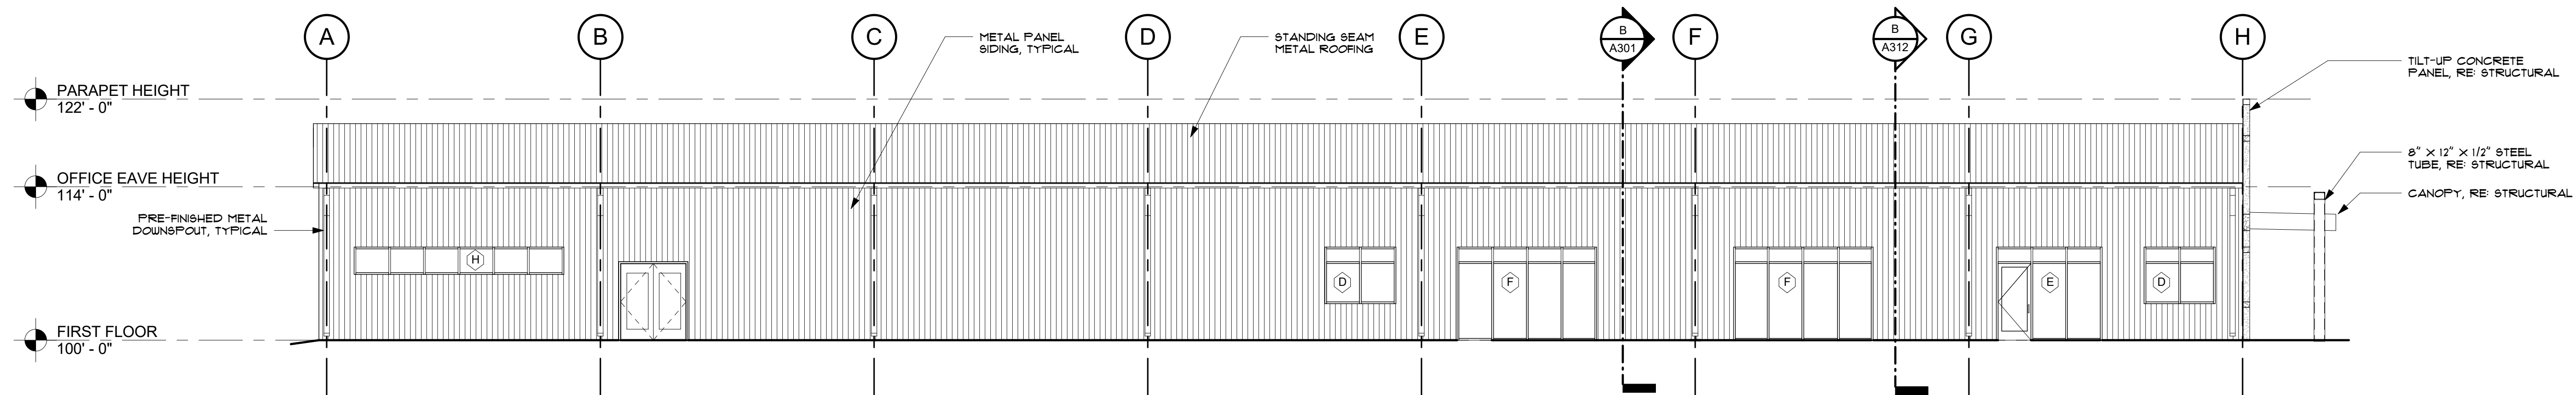


D OFFICE WEST ELEVATION
1/8" = 1'-0"

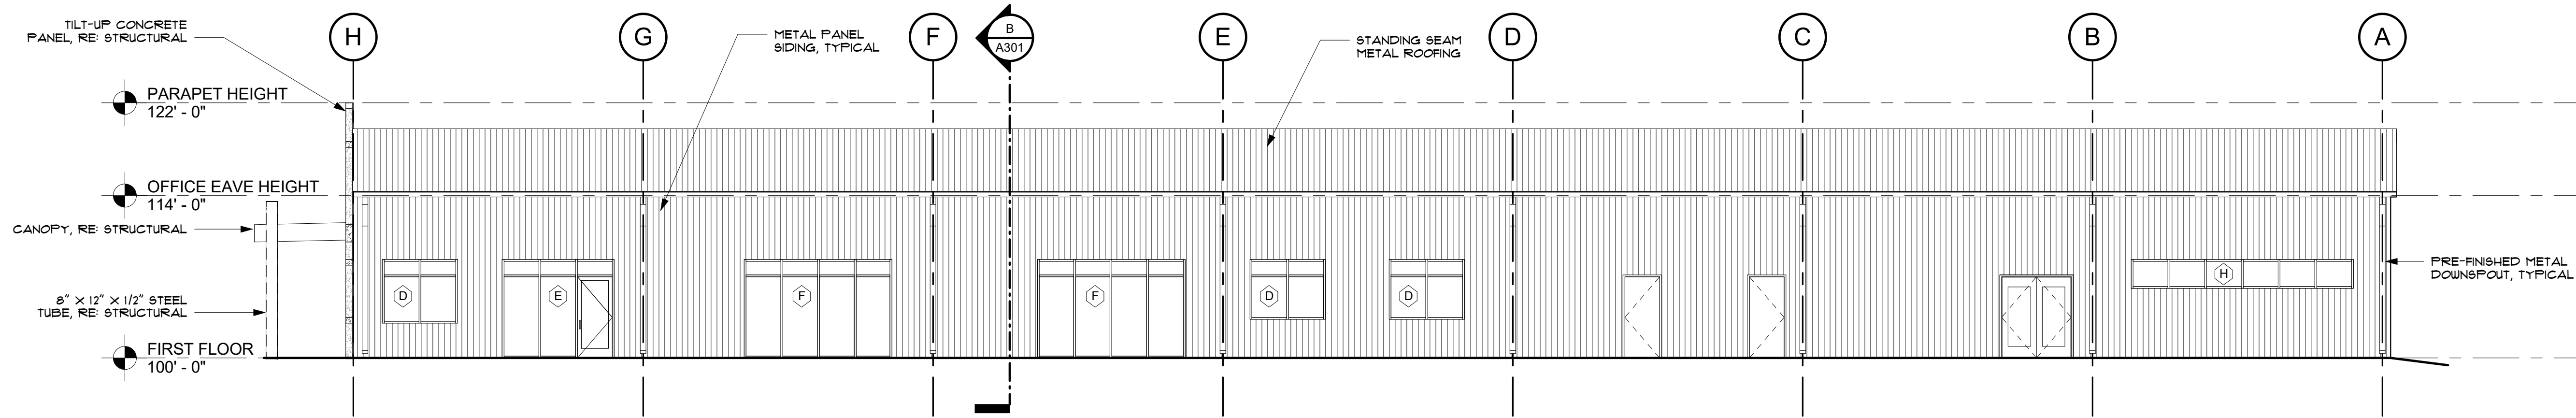

C OFFICE EAST ELEVATION
1/8" = 1'-0"

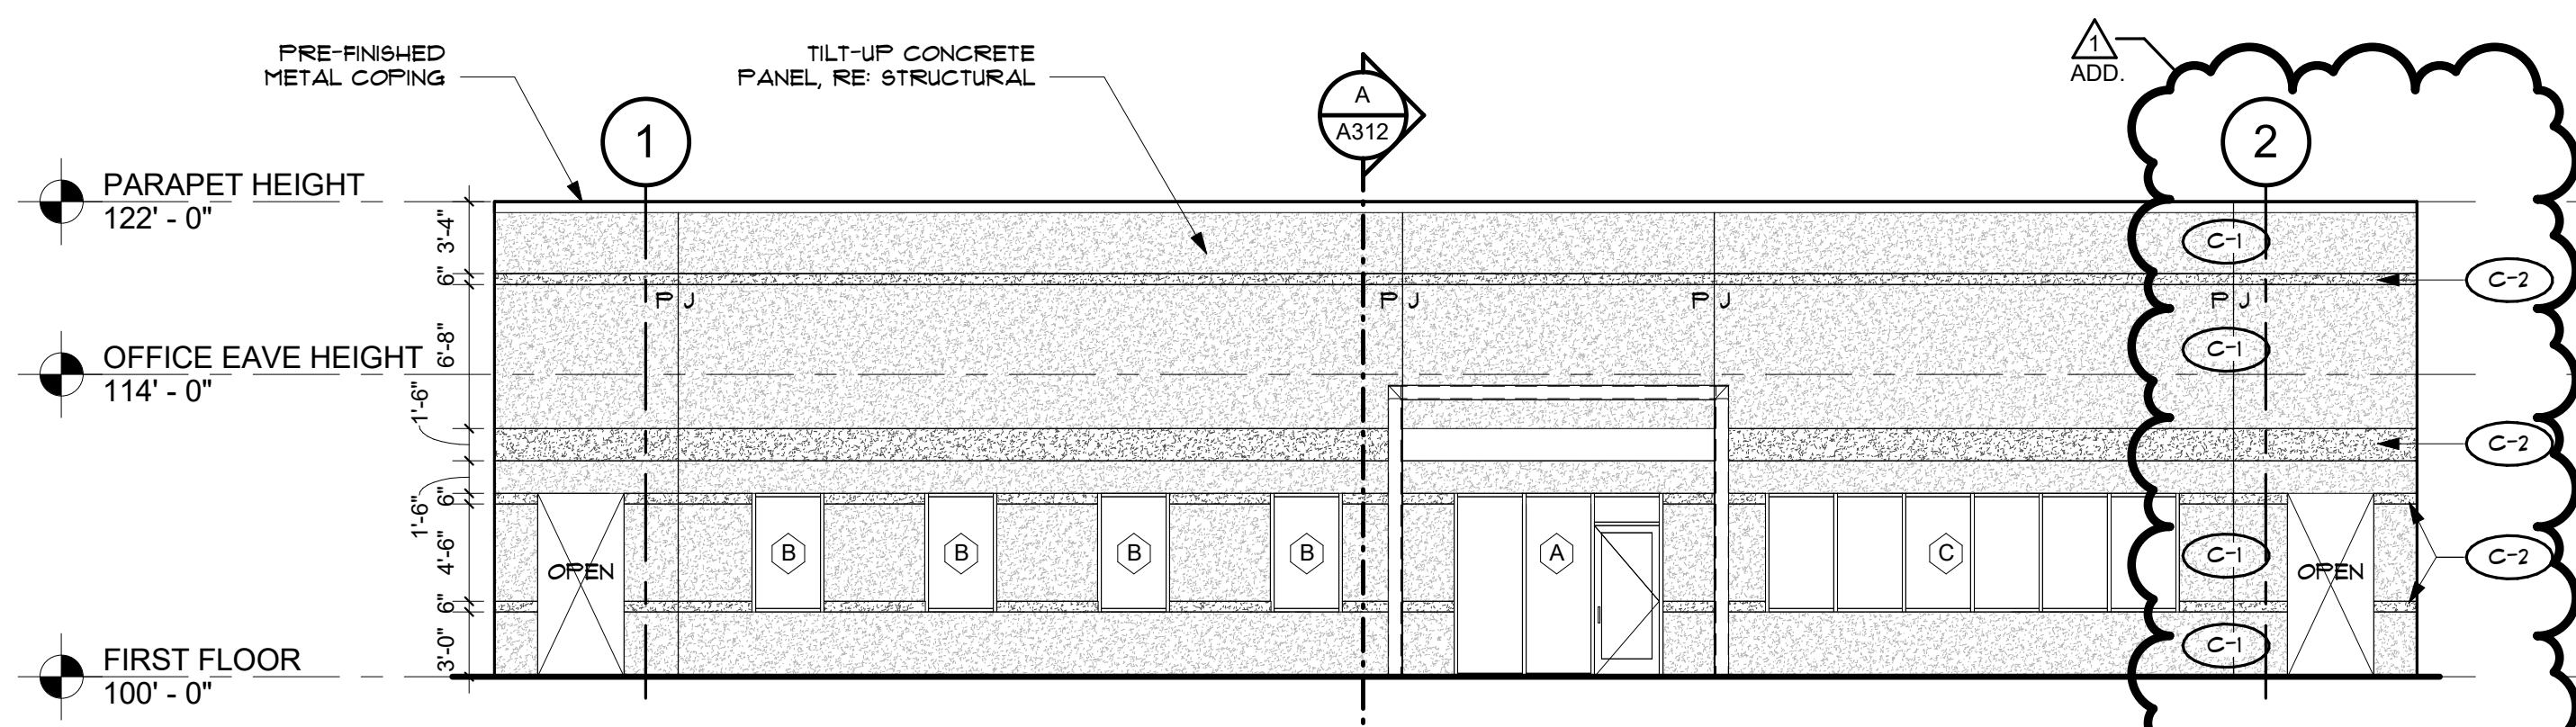

B OFFICE SOUTH ELEVATION
1/8" = 1'-0"

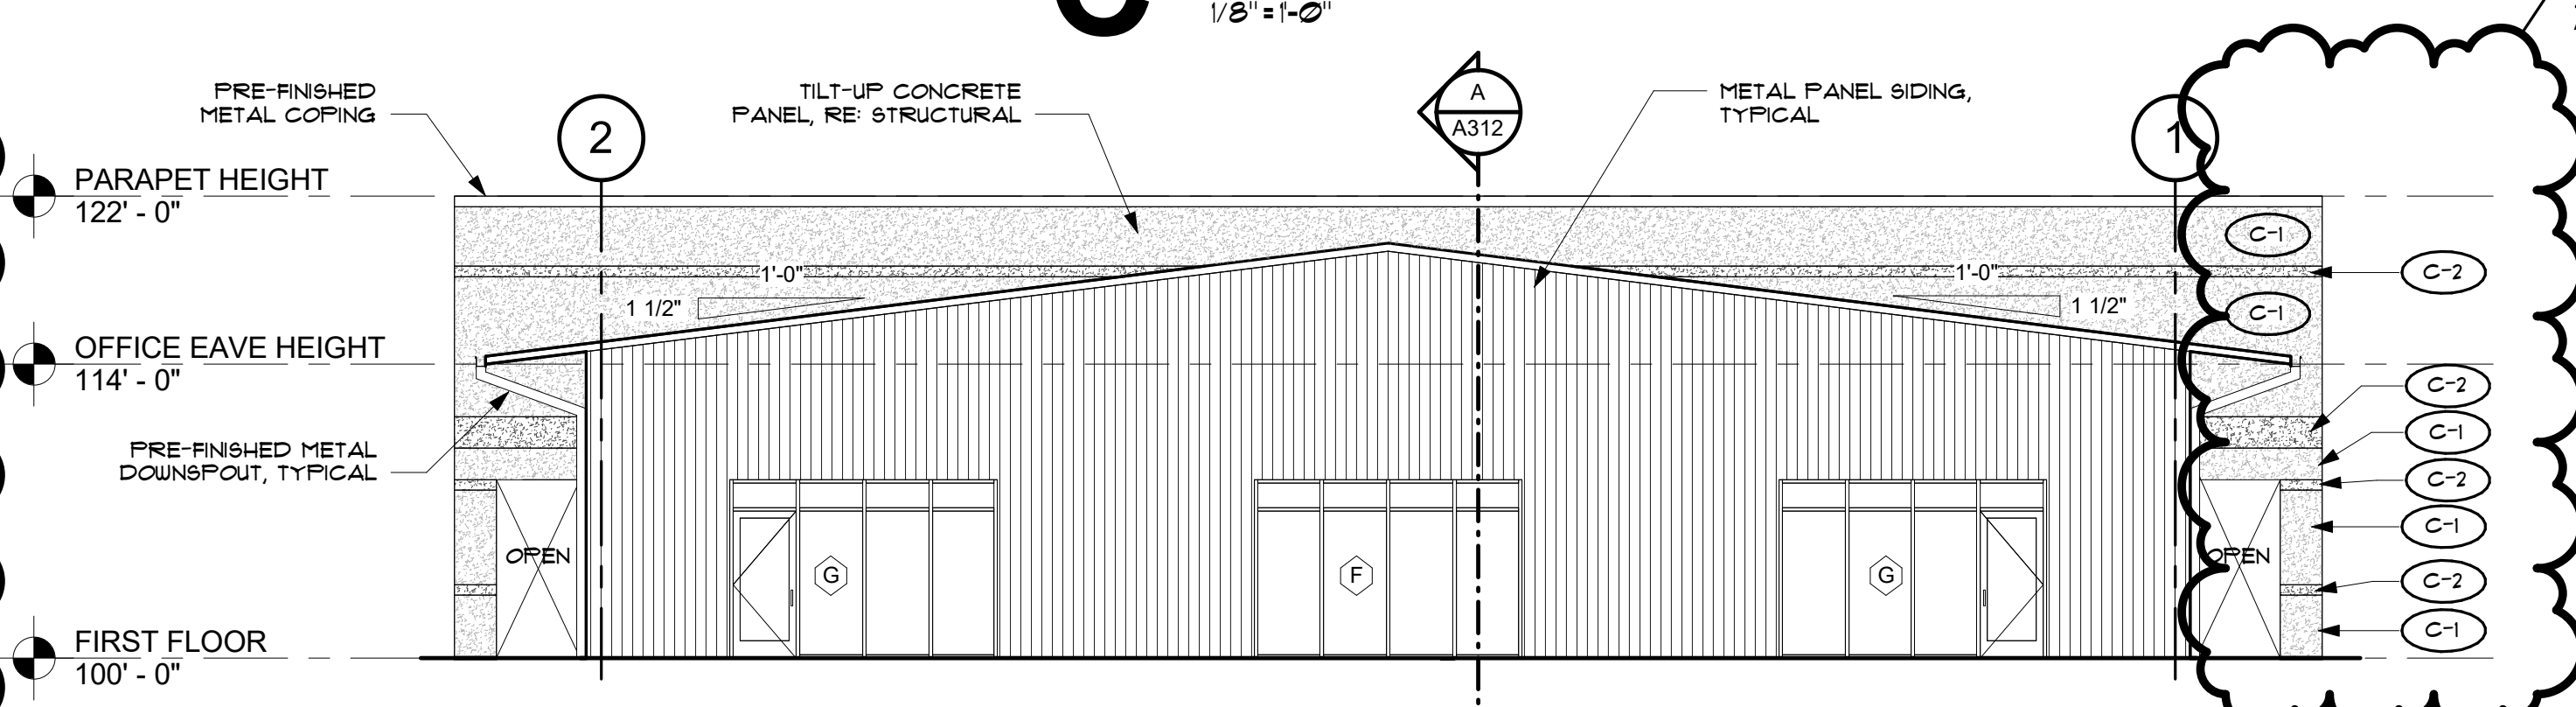

A OFFICE NORTH ELEVATION
1/8" = 1'-0"