





E. 91st St. and S. Lynn Lane - Site Plan 2

Project No. 24368
08 January 2025

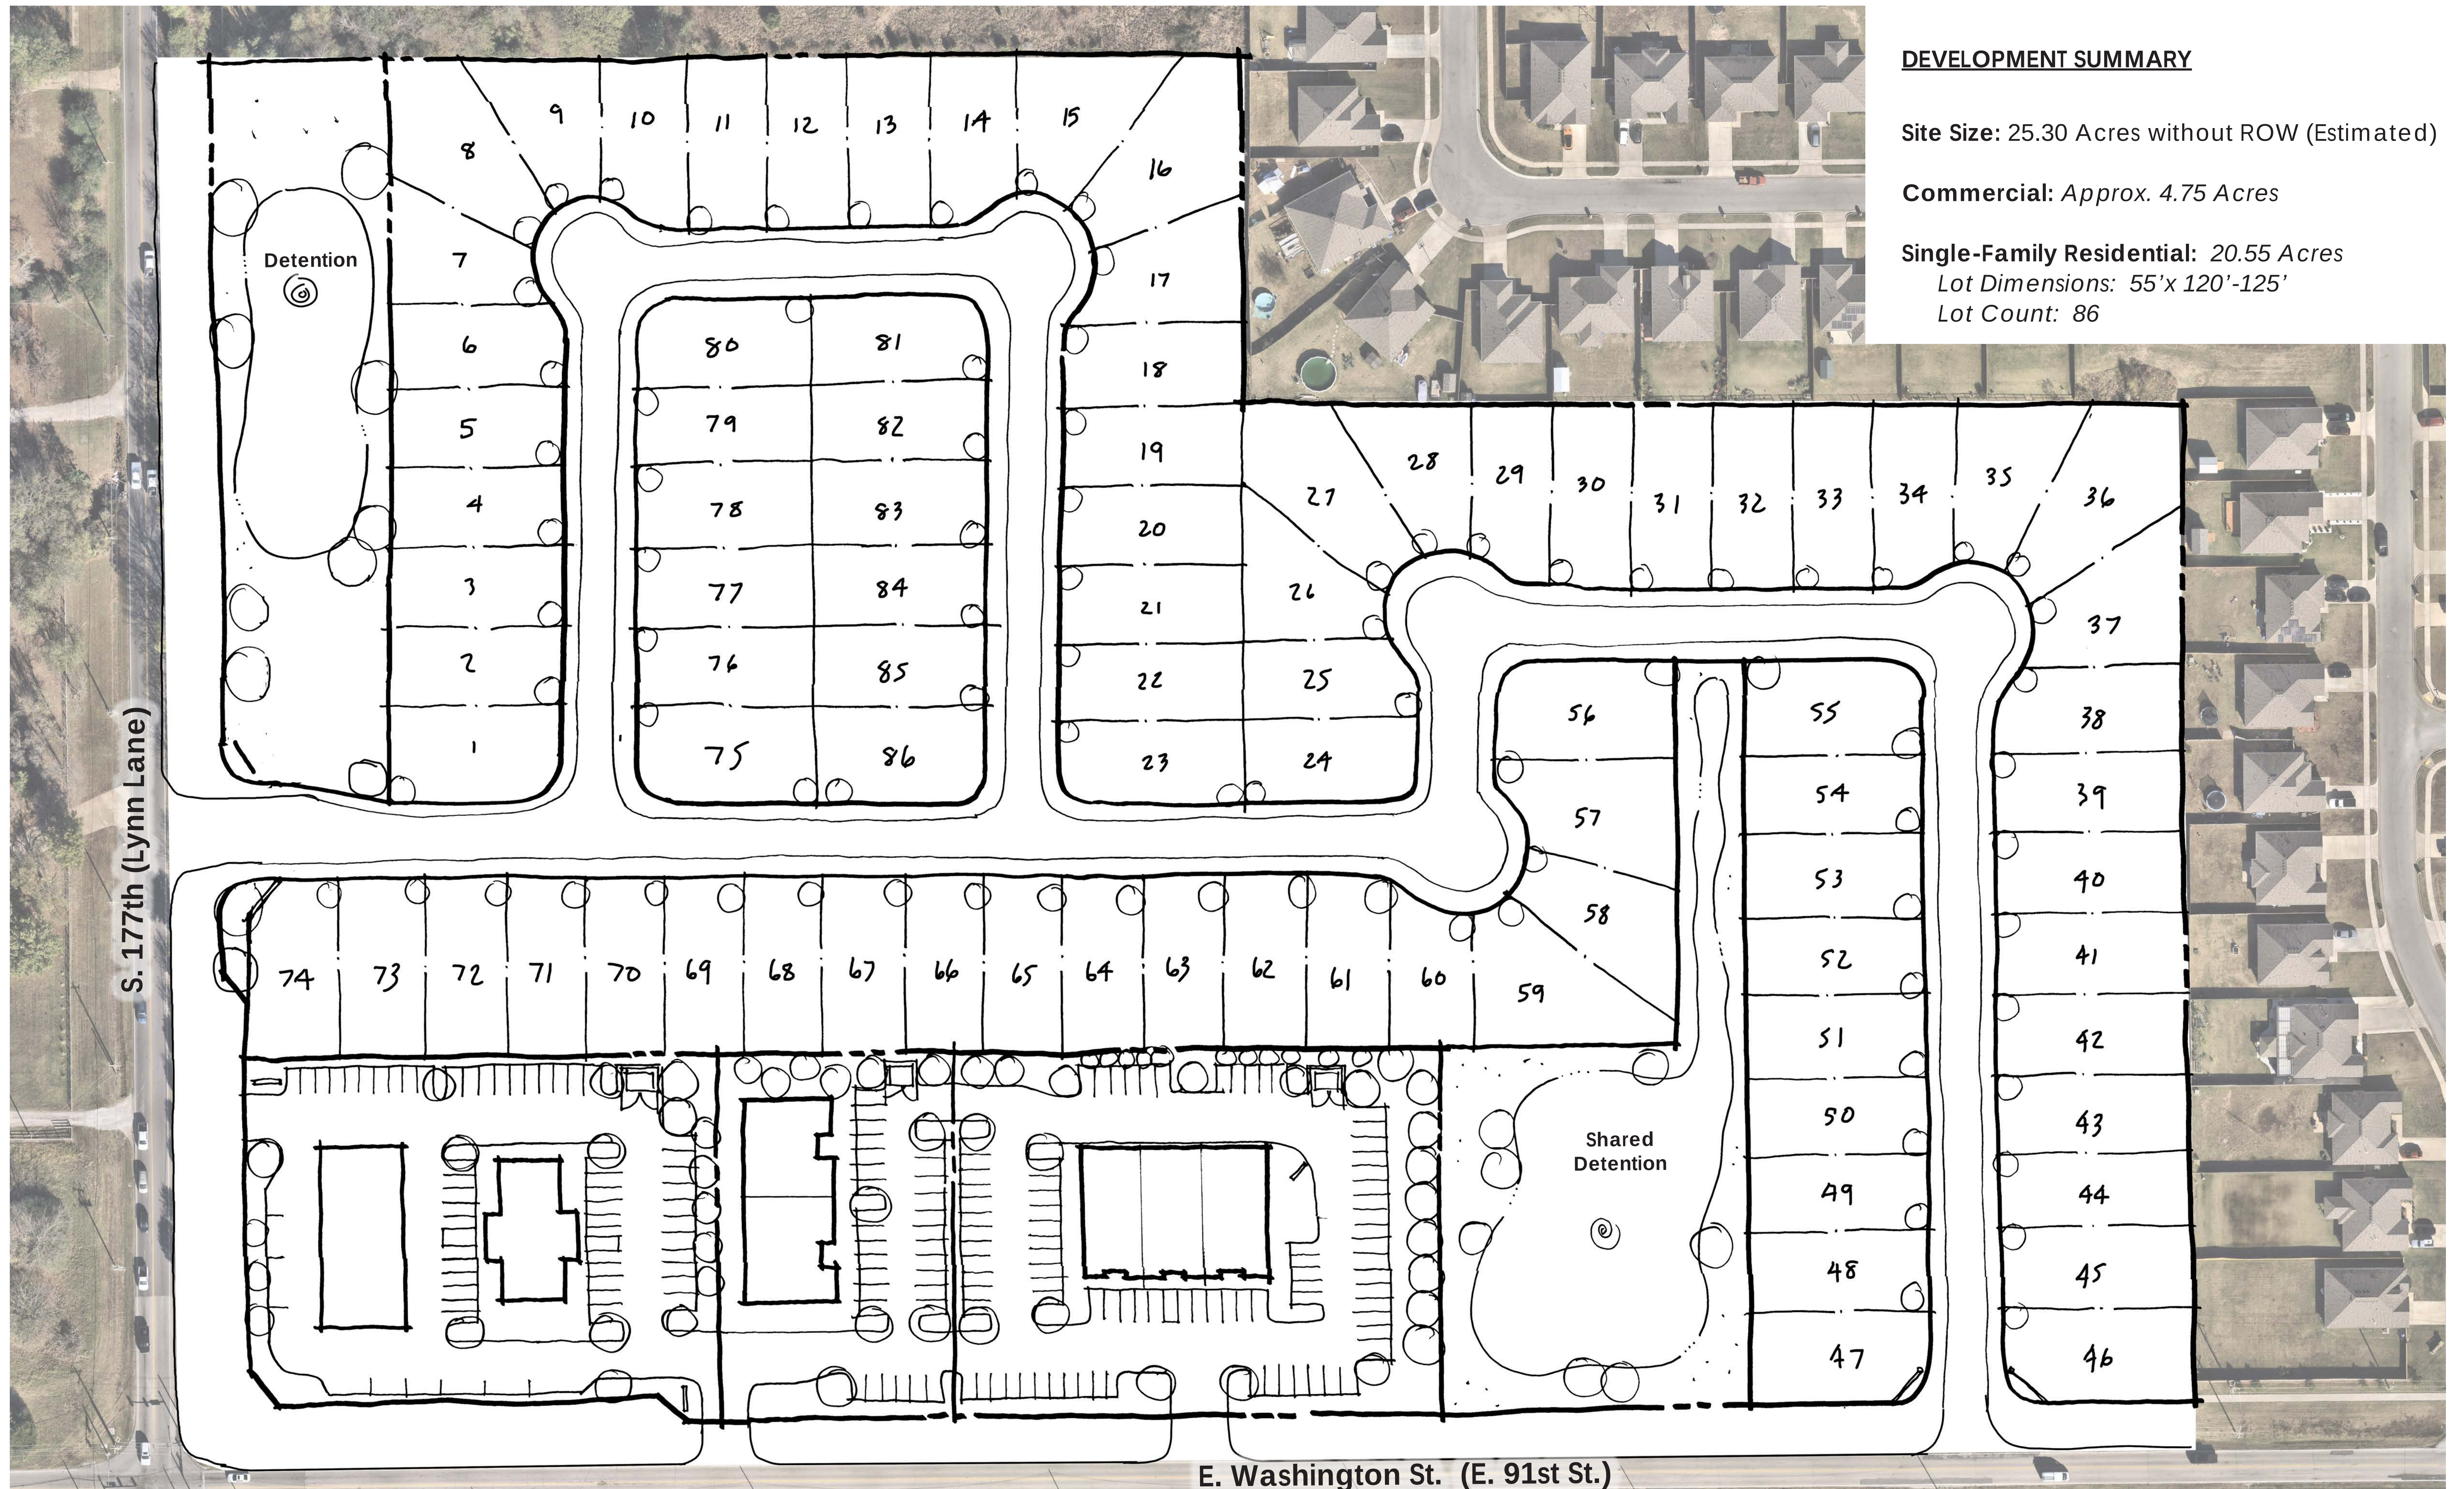

Scale: 1"=50'-0"

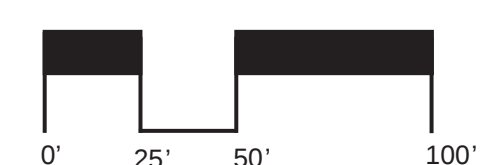

Tanner Consulting LLC
LANDSCAPE ARCHITECTURE | LAND PLANNING
CIVIL ENGINEERING | LAND SURVEYING