


DIMENSION PLAN
 SCALE: 1/8" = 1'-0"
 MAIN FLOOR: 11,996 SQ. FT.

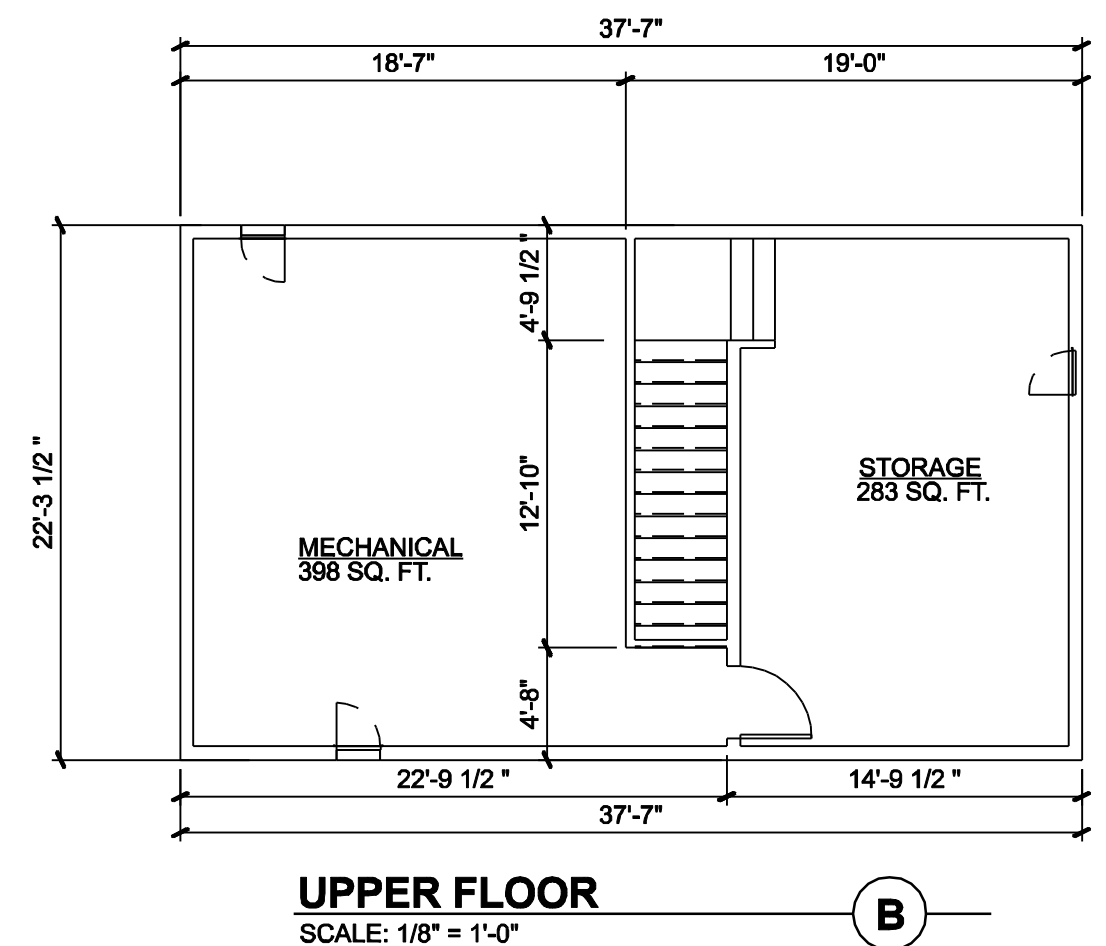

UPPER FLOOR
 SCALE: 1/8" = 1'-0"

NO.	REVISION

Kortner
 Associates LLC

Beaucannon
 MEP consultants

1500 W. Barrett Dr., Meridian, ID 83442
 Phone: 208-885-1115

DATE: 6/19/2017
 DRAWN BY: A.J.
 PROJECT NUMBER:

BEEHIVE HOMES
BROKEN ARROW, OKLAHOMA
 PAGE TITLE
DIMENSION FLOOR PLAN

BEEHIVE
 HOMES

QUALITY SENIOR LIVING