




1 FRONT ELEVATION
SCALE: 1/16" = 1'-0"

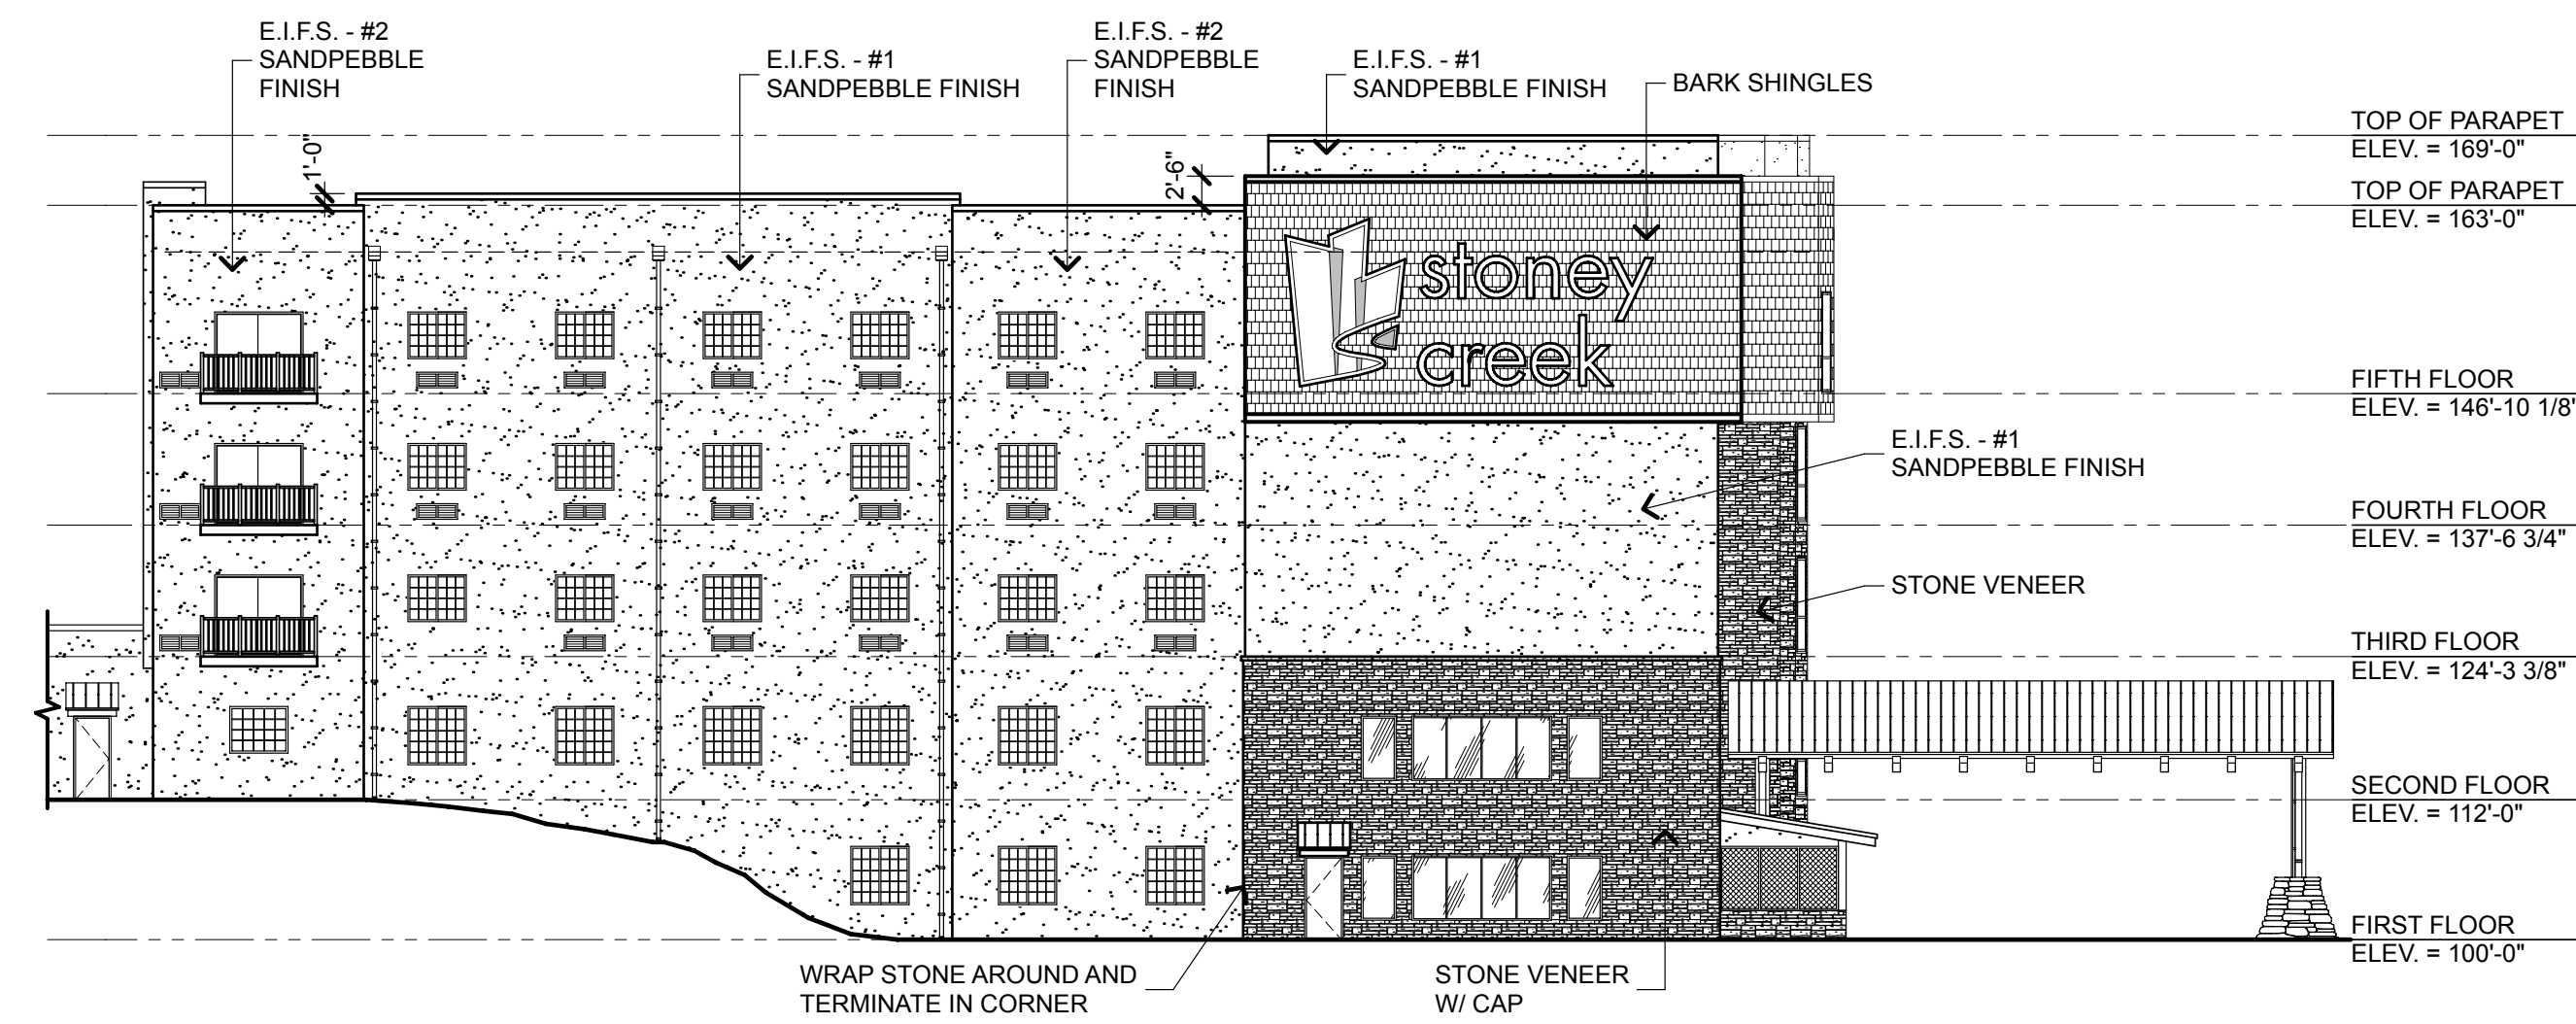

2 LEFT SIDE ELEVATION
SCALE: 1/16" = 1'-0"

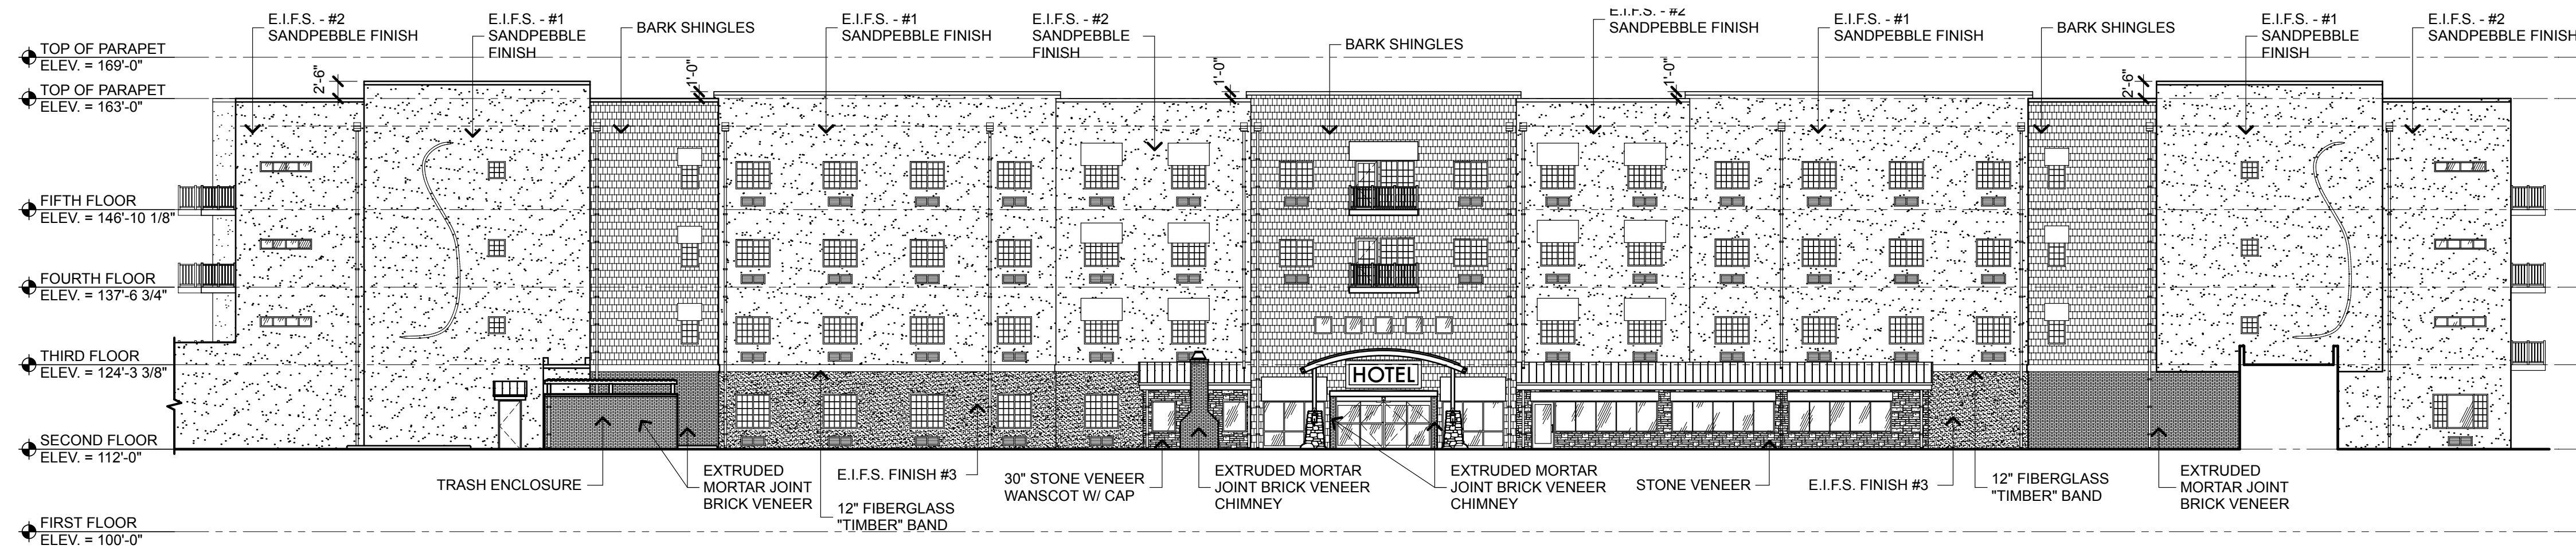

3 REAR (COURTYARD) ELEVATION
SCALE: 1/16" = 1'-0"

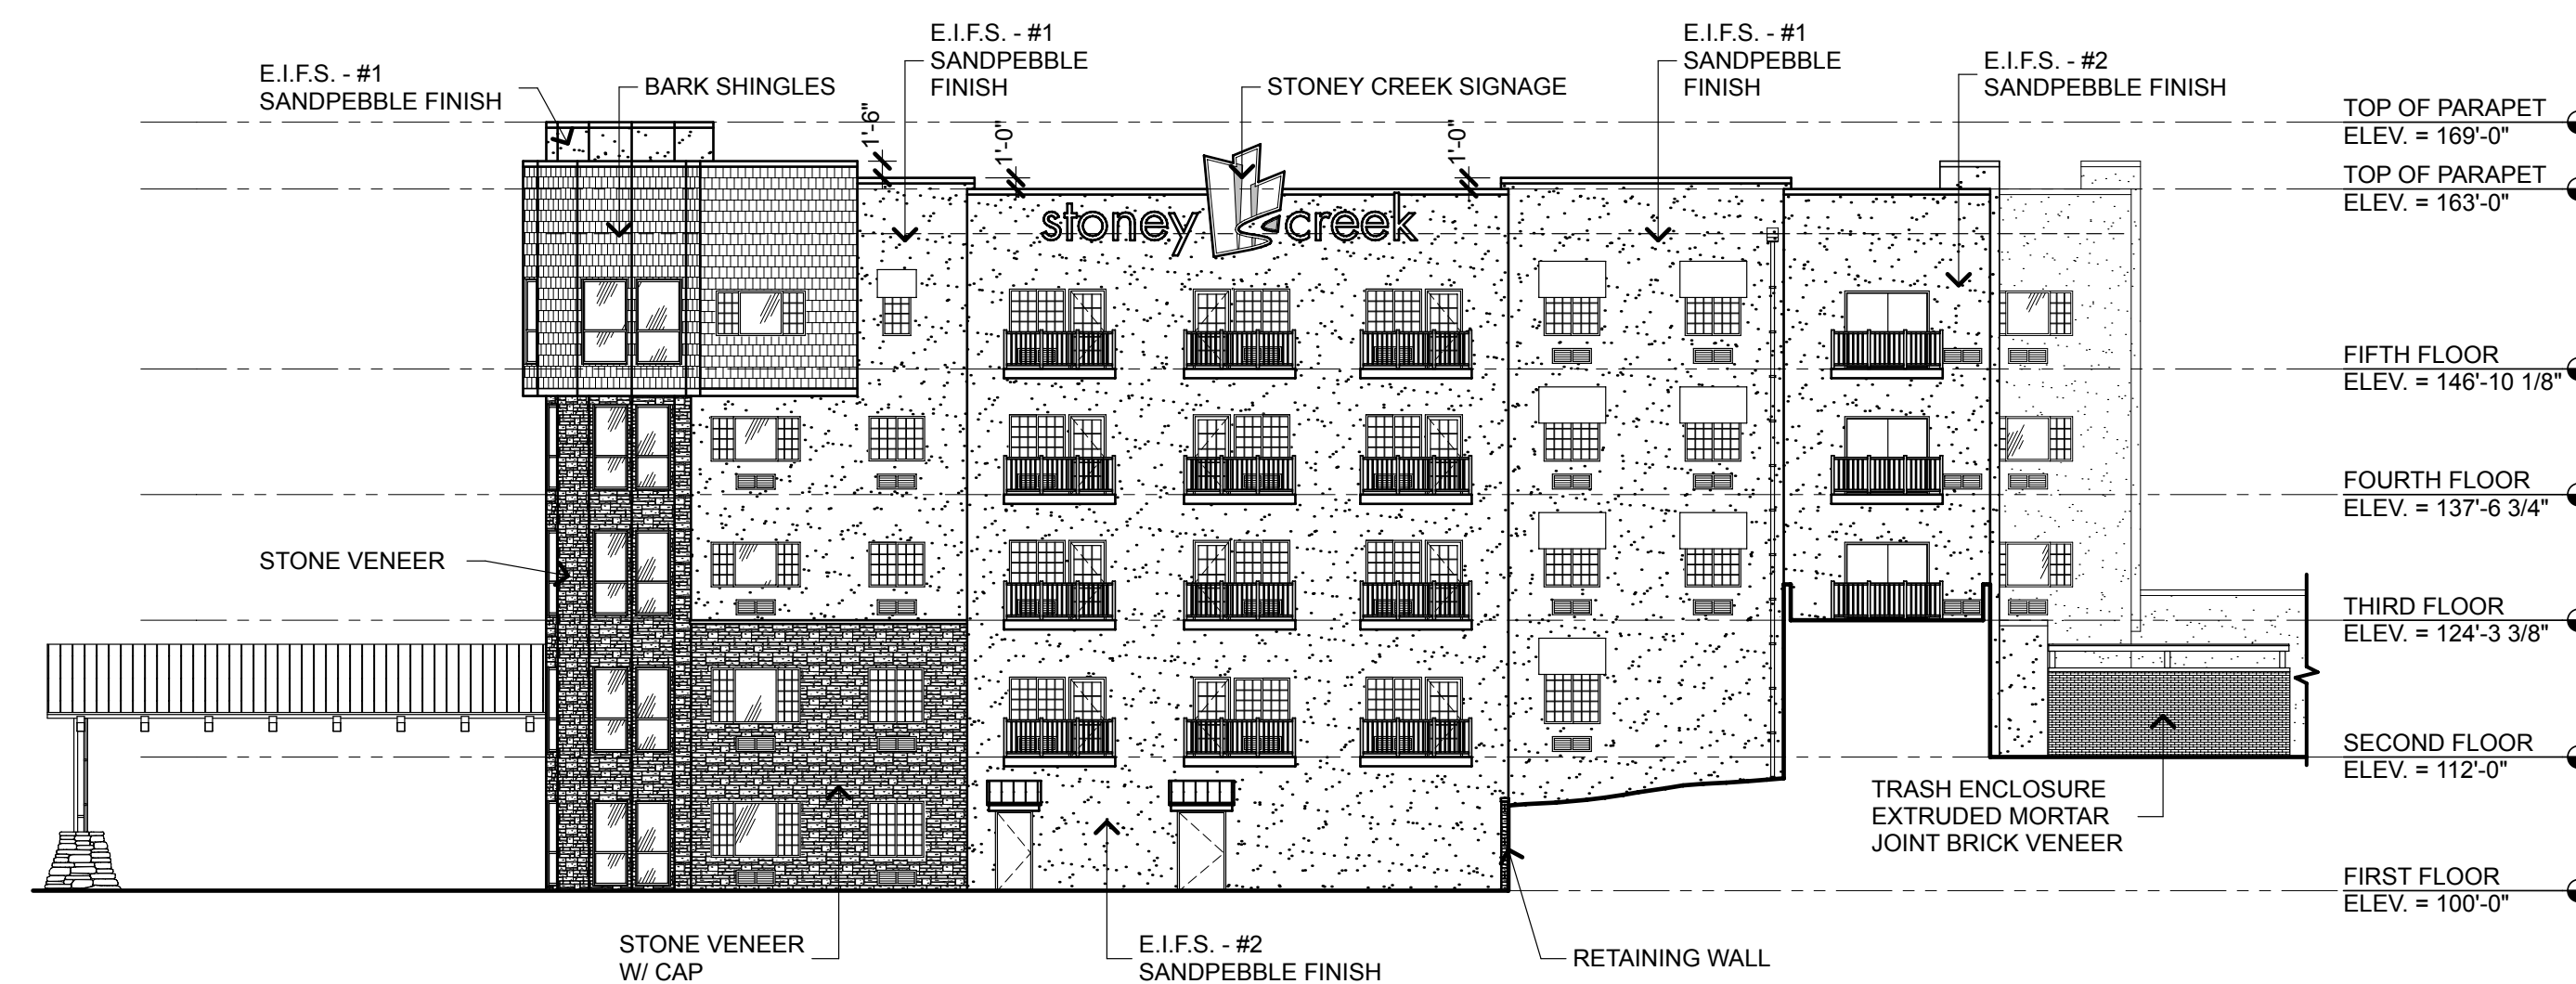

4 RIGHT SIDE ELEVATION
SCALE: 1/16" = 1'-0"

REV NO.	DATE	DESCRIPTION	REV NO.	DATE	DESCRIPTION

stoney creek
HOTEL & CONFERENCE CENTER
BROKEN ARROW, OKLAHOMA

mha Mike Hughes Architects
6945 S. 69th E. Avenue • Tulsa, Oklahoma 74133
www.MikeHughesArchitects.com • 918.481.9000

Professional of Record

PROJECT NUMBER: 13042
ISSUE DATE: 06/05/15

NOT FOR
CONSTRUCTION

A3.0

ARCHITECT OF RECORD
Professional of Record License No. 2146
PHONE: 918.481.9000

EXTERIOR ELEVATIONS