



WEST HOUSTON STREET (EAST 81ST STREET)

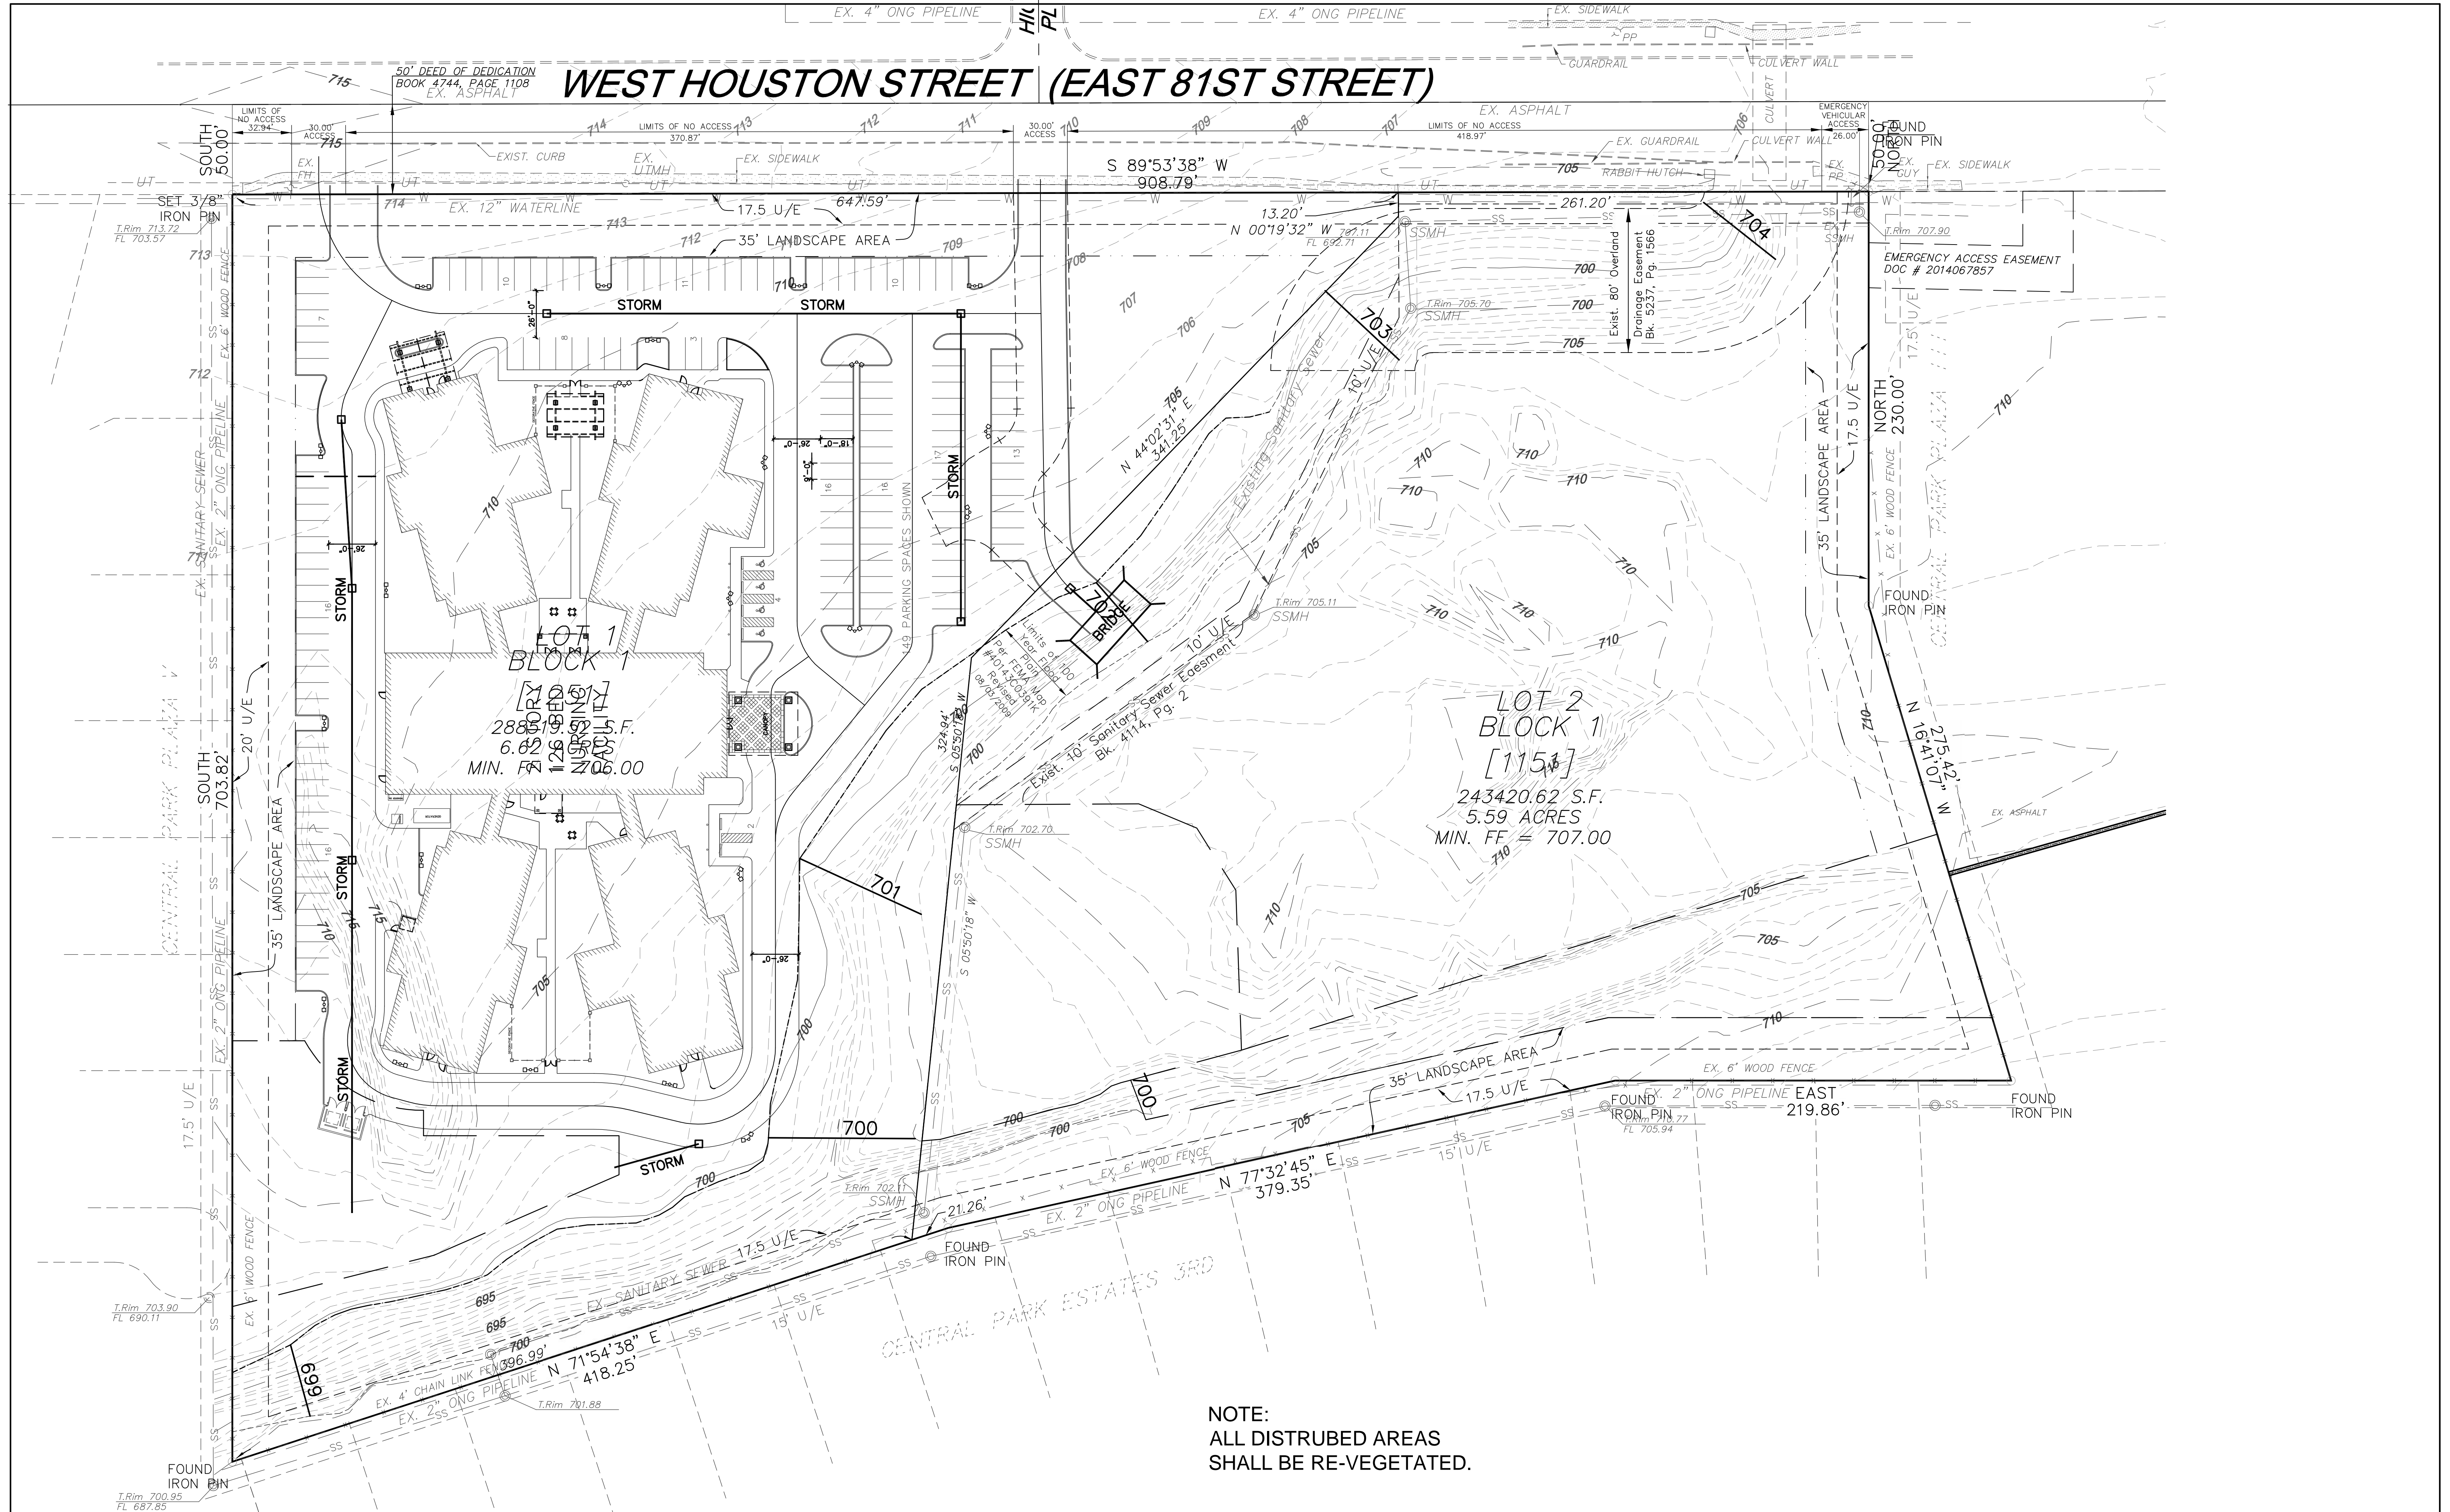

NOTE:
ALL DISTURBED AREAS
SHALL BE RE-VEGETATED.

DATE	REVISIONS

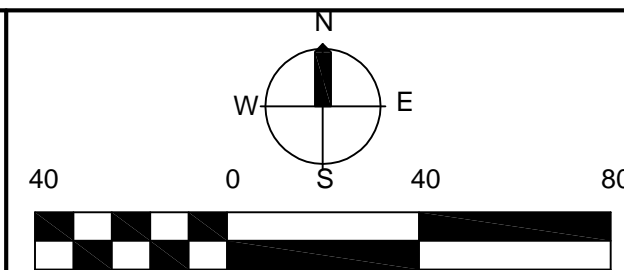

BA HEALTH AND REHAB
CITY OF BROKEN ARROW

TUTTLE & ASSOCIATES, INC.
9714 E. 55TH PL.
TULSA, OK. 74146
918-663-5567

SCALE:	DESIGN	DATE	DRAFTED	DATE
HORZ. 1"=40'	REVIEWED	DATE	APPROVED	DATE
VERT. _____	SHEET _____ OF _____		PROJECT NO. _____	
DRAWING NAME: 5036 GRADING PLAN				