


UNION  
PUBLIC  
SCHOOLS

STATE OF OKLAHOMA  
ANDREW A. KINSLOW  
No. 2941  
TULSA OKLA  
LICENSED ARCHITECT

03/18/19

## SITE PLAN

# M-C01

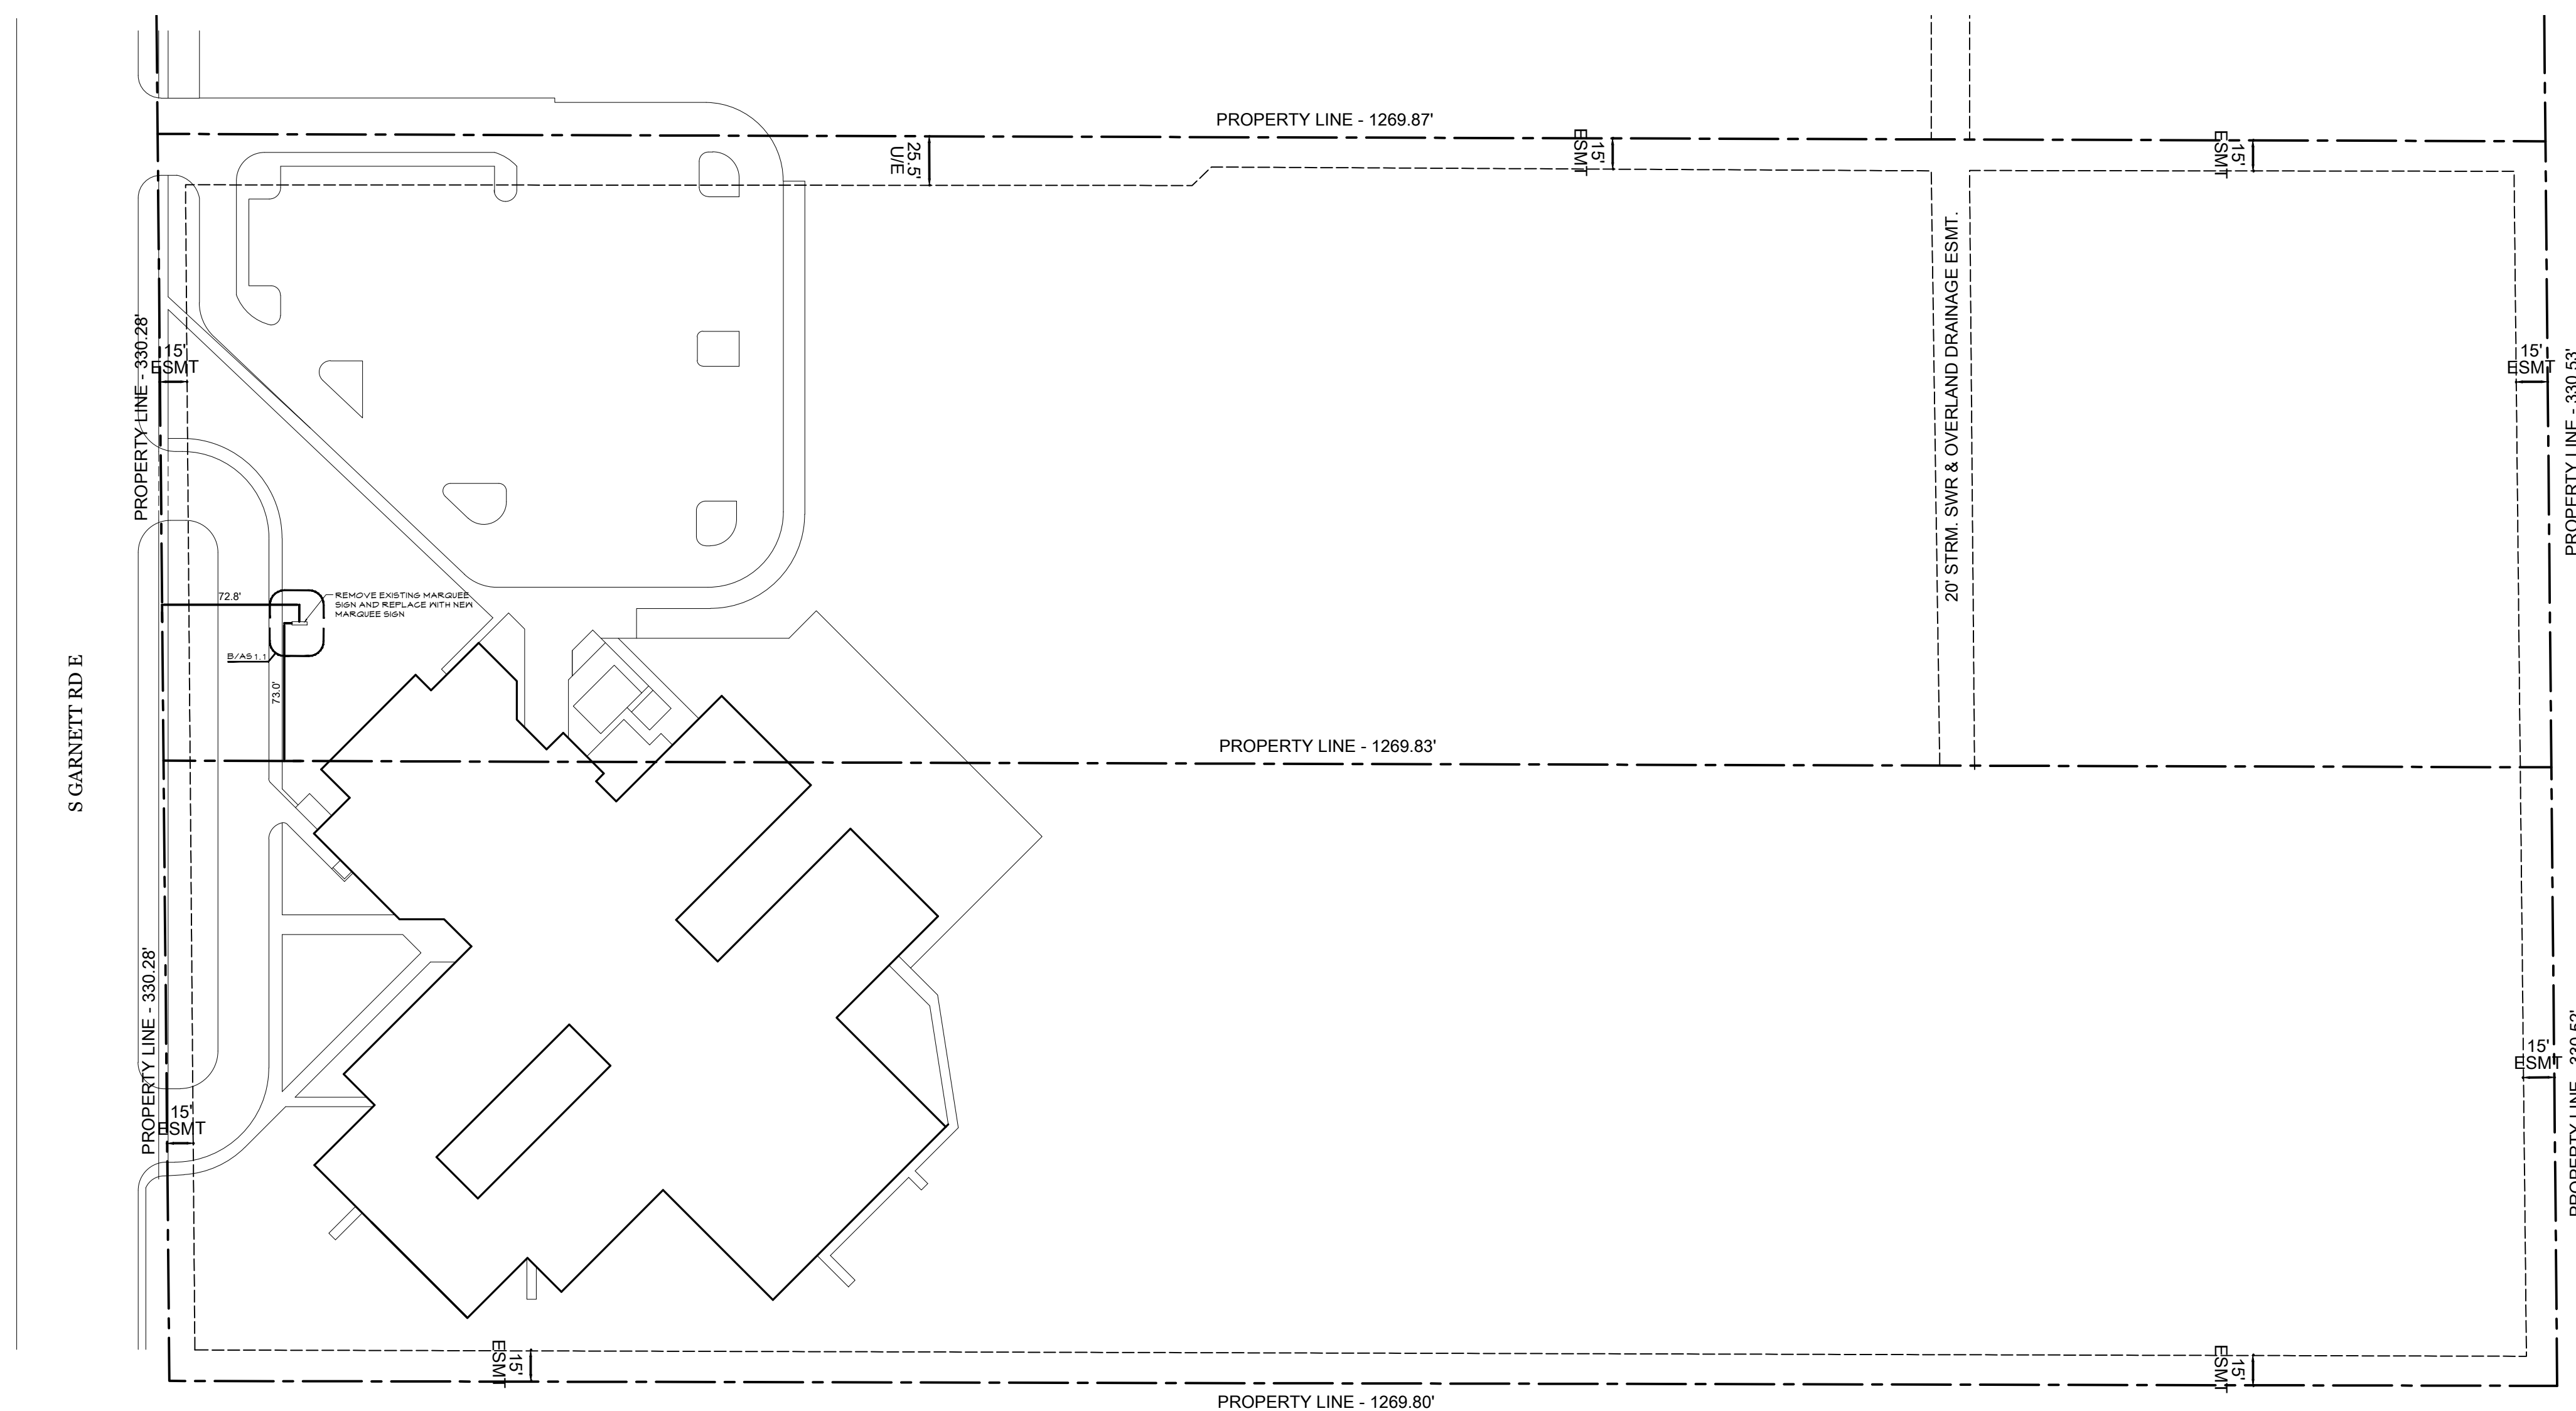

# A UNION MCAULIFFE SITE PLAN

SCALE: 1/64"=1'-0"

NORTH