


## UNION McAULIFFE ELEMENTARY

UNION  
PUBLIC  
SCHOOLS


6515 S GARNETT RD  
BROKEN ARROW  
OK 74012

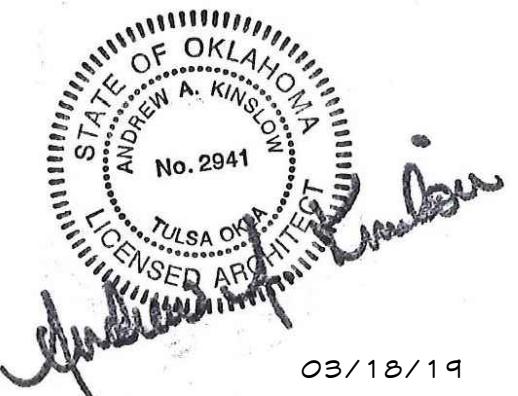

03.18.2019 . PERMIT SET  
.....  
.....  
.....  
.....  
.....  
.....


SITE PLAN

**M-AS1.1**

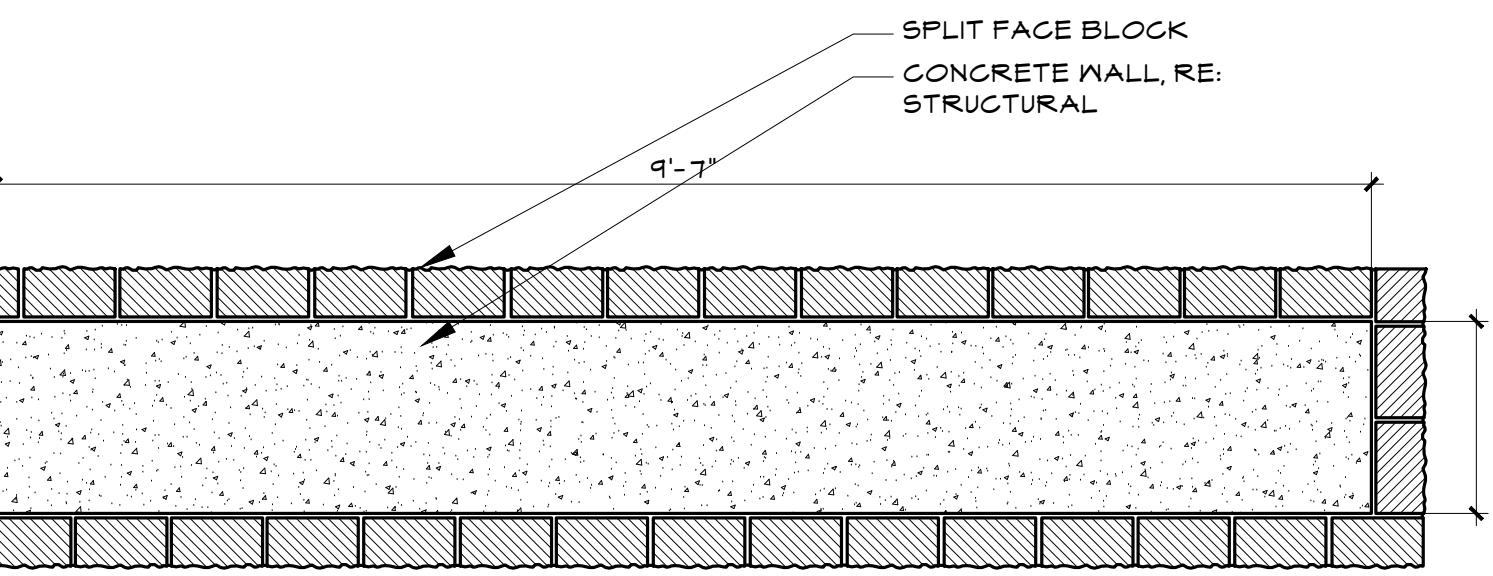

**E ENLARGED PLAN DETAIL**

SCALE: 3/4"=1'-0"

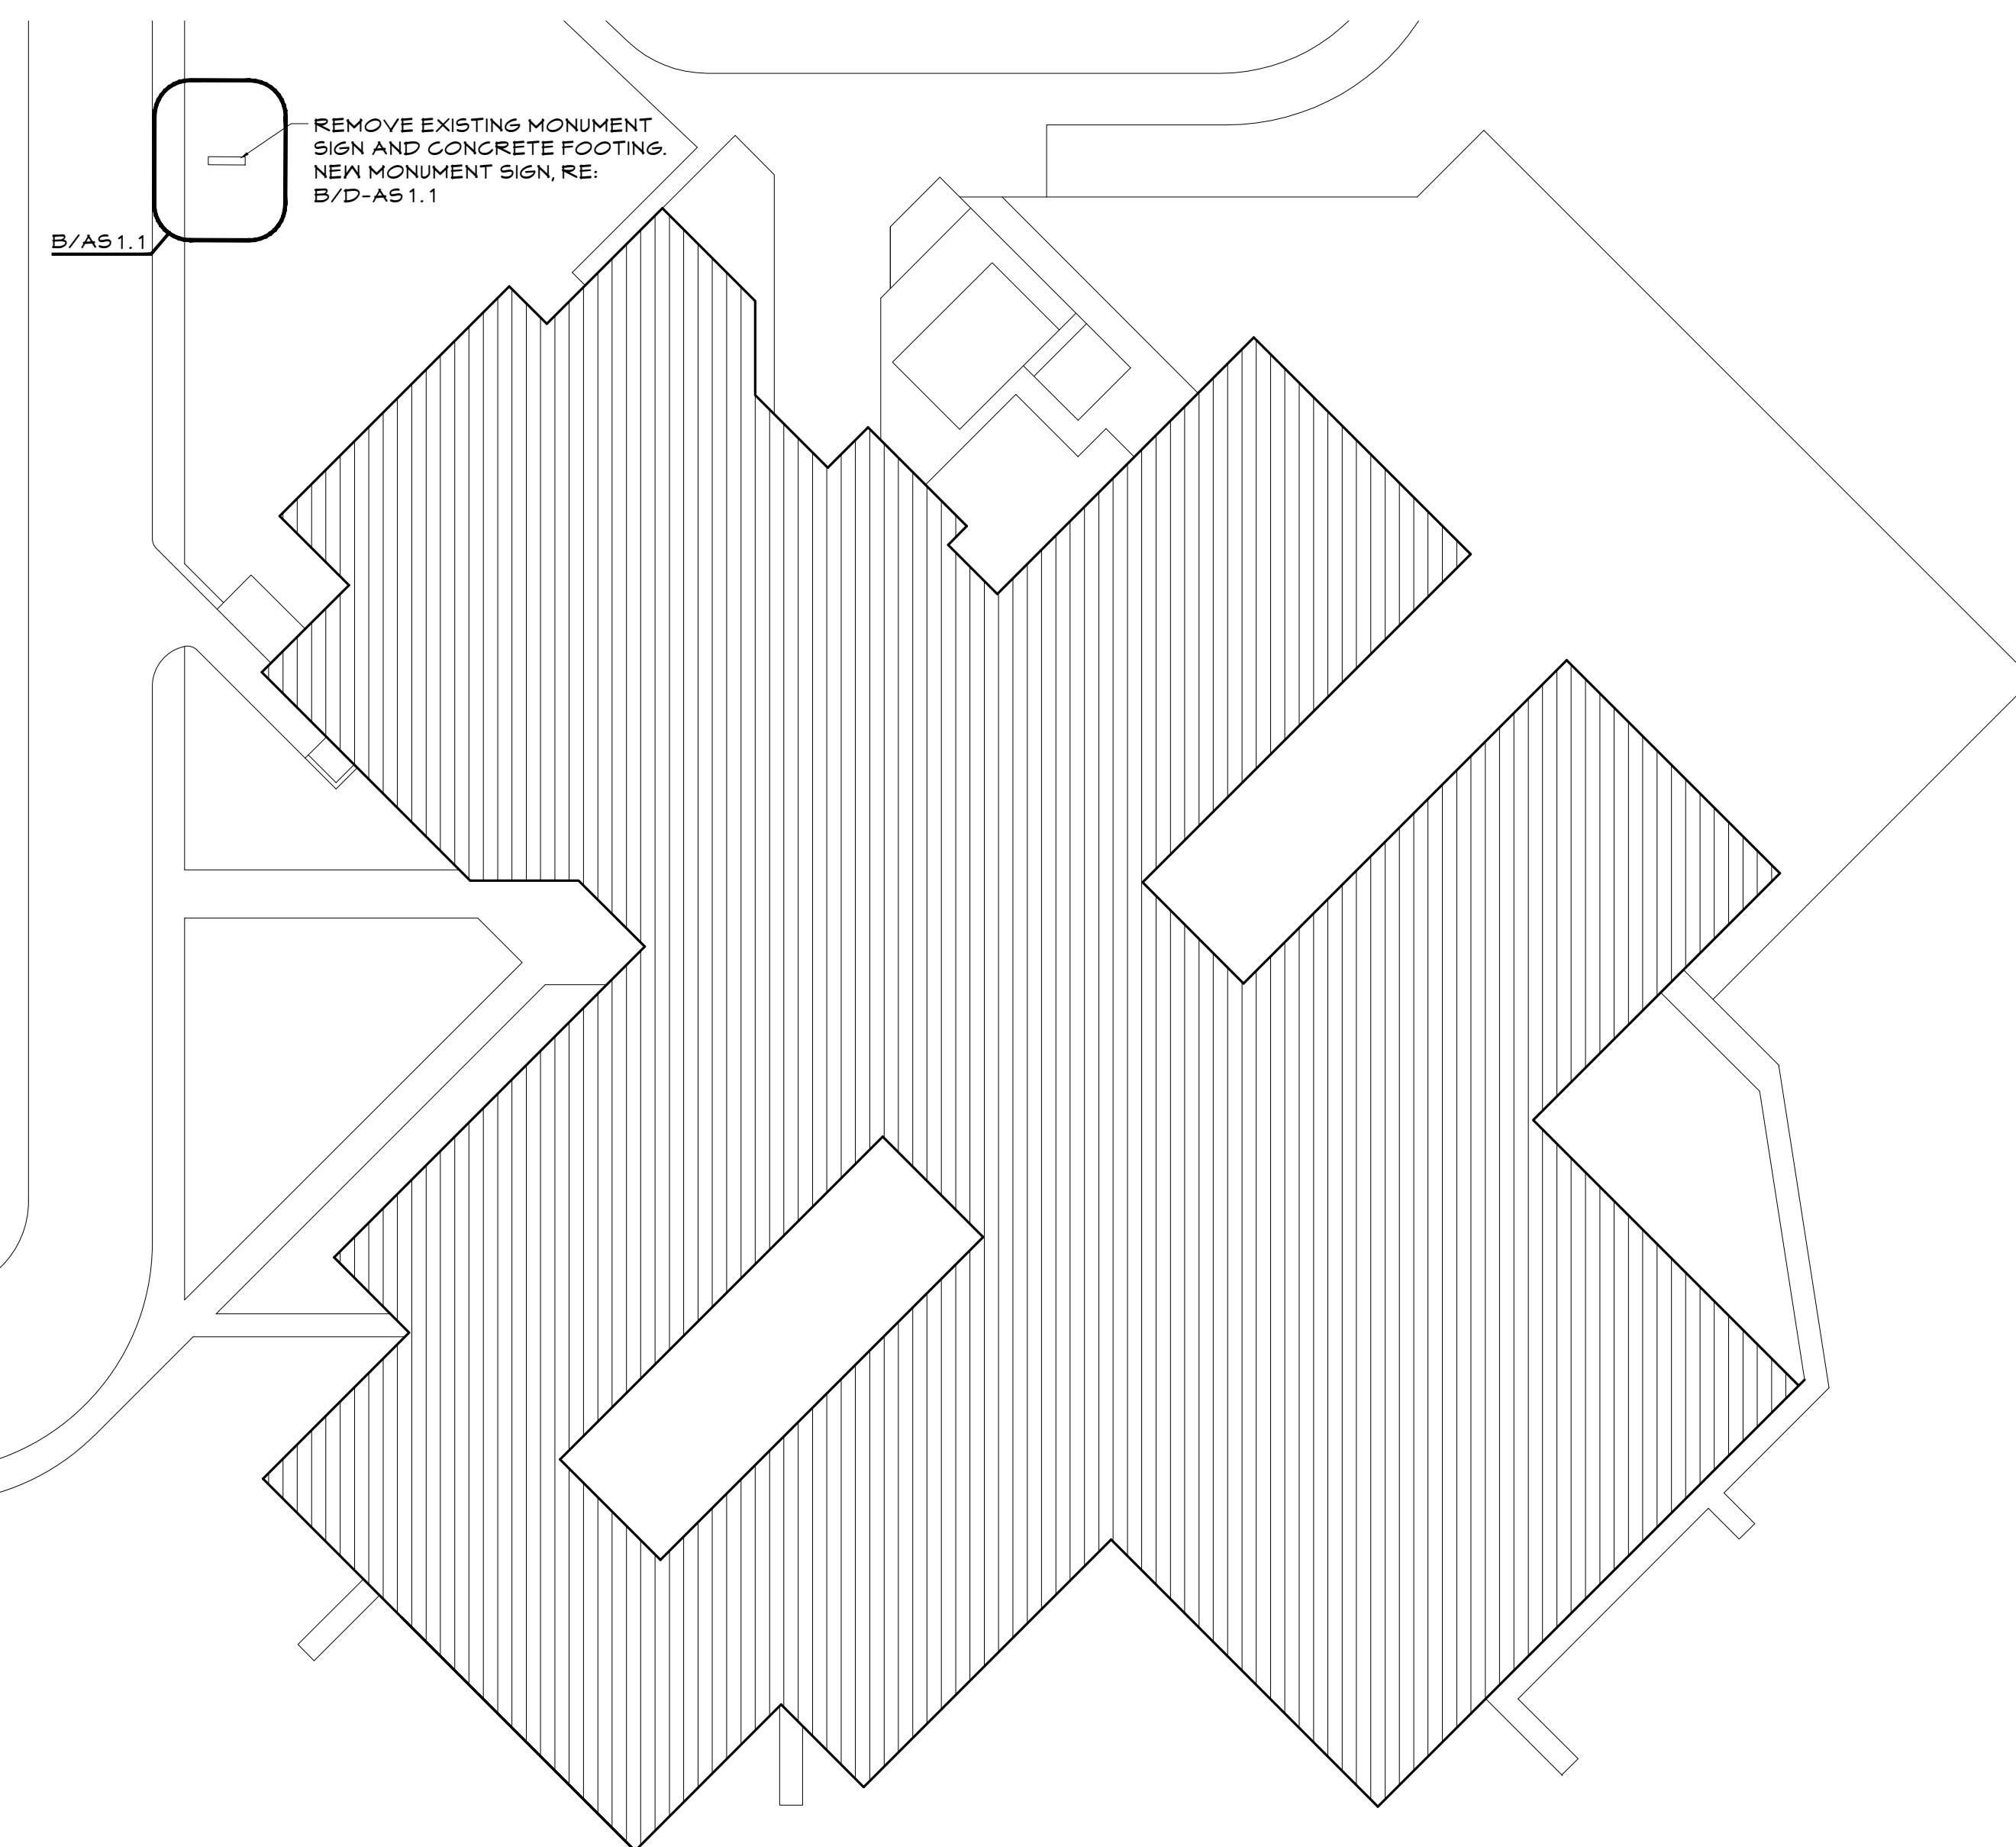


**A UNION McAULIFFE SITE PLAN**

SCALE: 1/32=1'-0"



**B MONUMENT SIGN ELEVATION**

SCALE: 3/4"=1'-0"

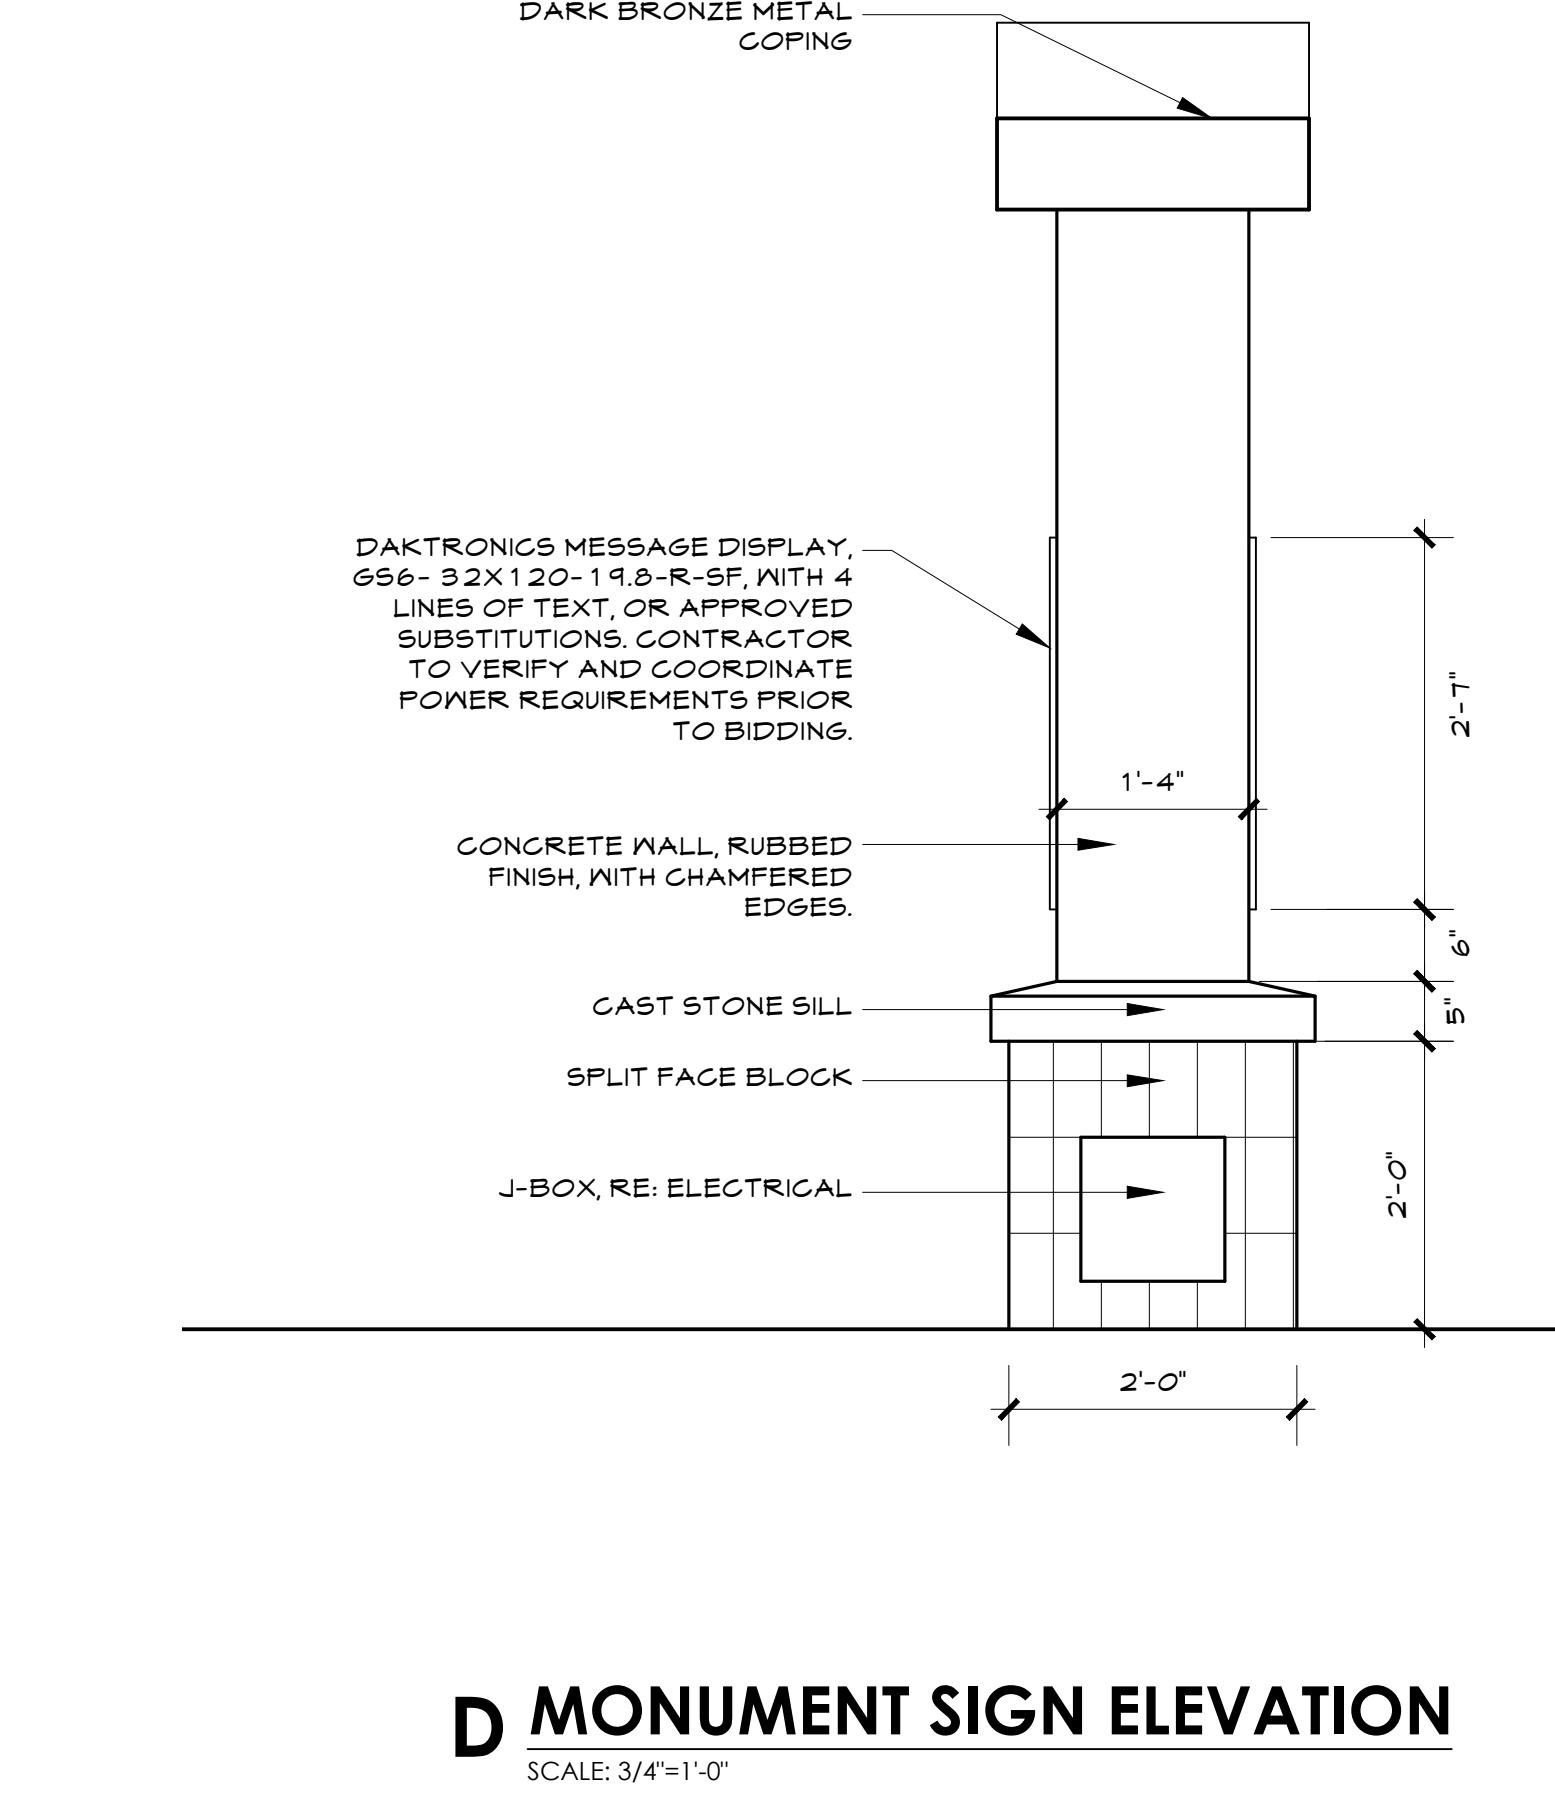

**D MONUMENT SIGN ELEVATION**

SCALE: 3/4"=1'-0"

**C MONUMENT SIGN SECTION**

SCALE: 3/4"=1'-0"

