


1 FRONT ELEVATION
SCALE: 1/16" = 1'-0"



2 LEFT SIDE ELEVATION
SCALE: 1/16" = 1'-0"



3 REAR (COURTYARD) ELEVATION
SCALE: 1/16" = 1'-0"

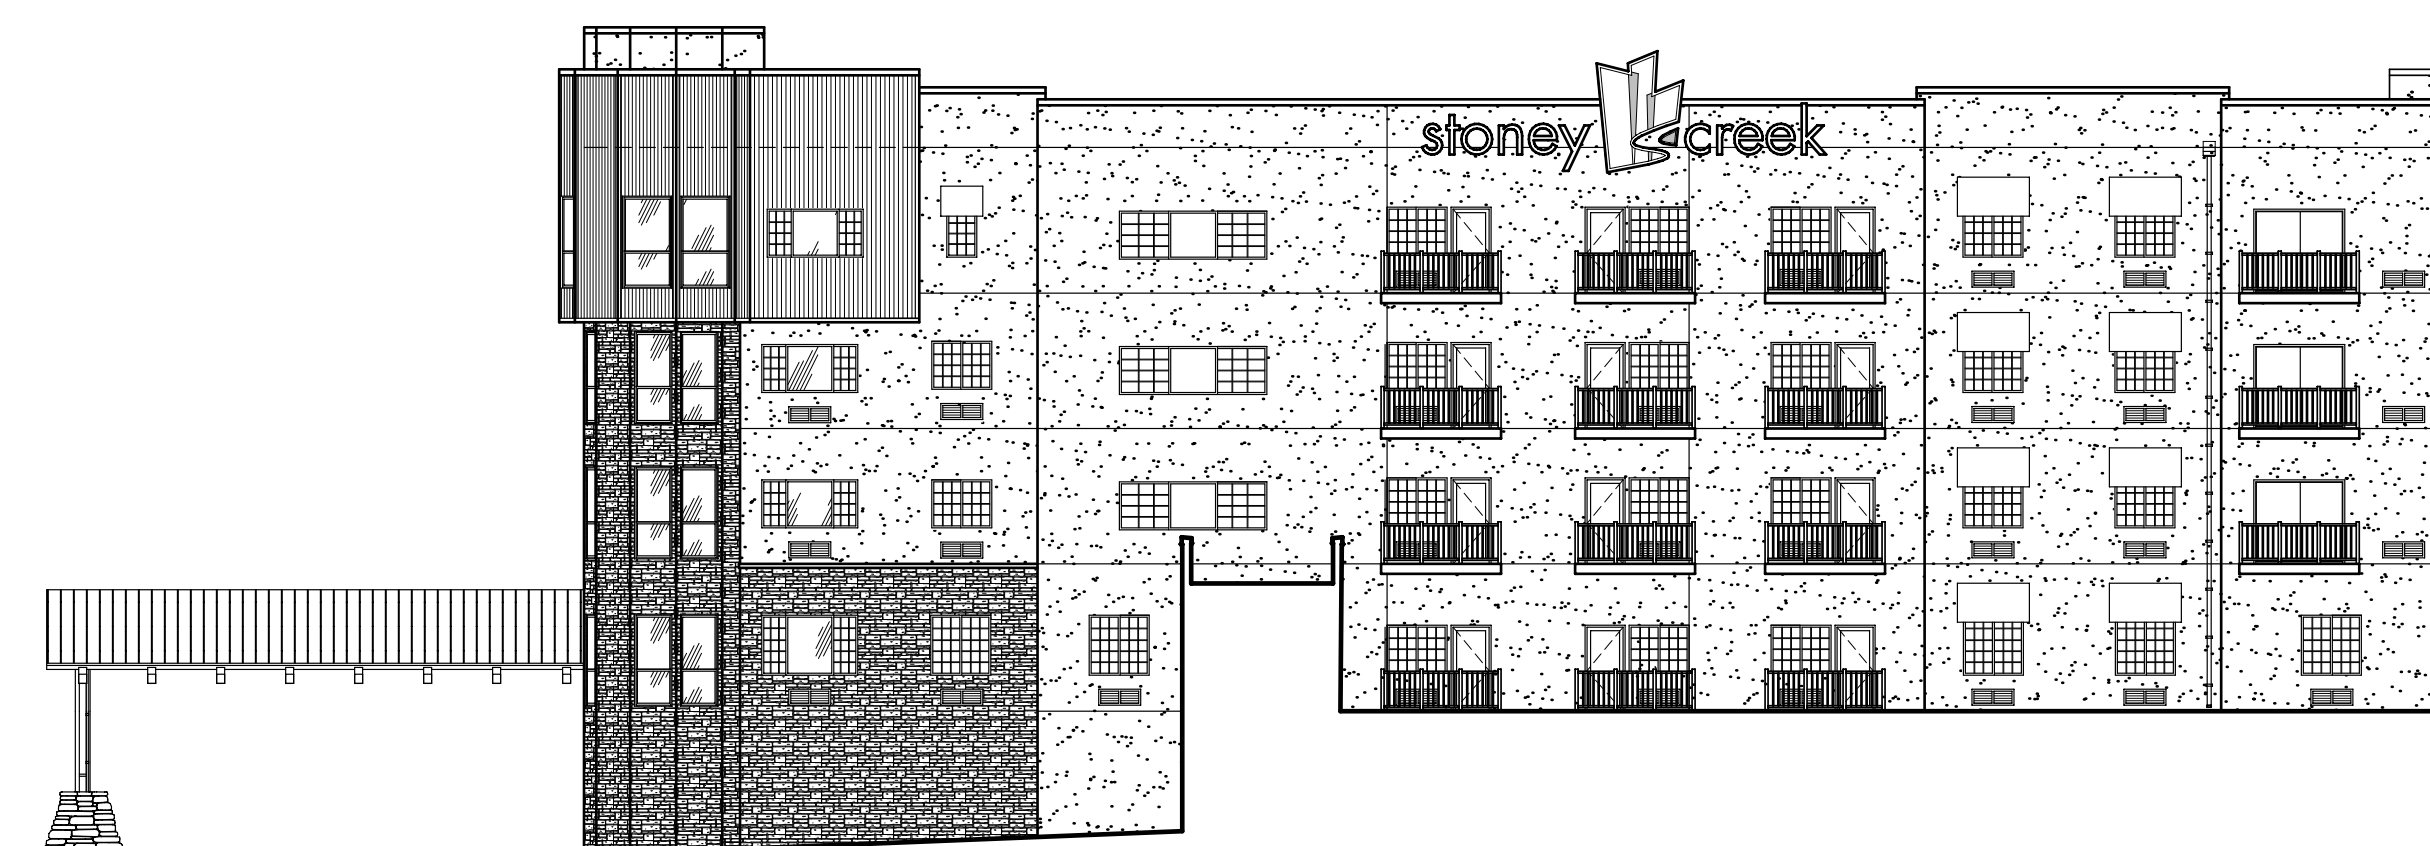

4 RIGHT SIDE ELEVATION
SCALE: 1/16" = 1'-0"

GENERAL NOTES:
1. TIE-IN ALL DOWNSPOUTS INTO UNDERGROUND STORM SEWER
2. EIFS TO HAVE PANZER MESH AT 7'-0" ABOVE FINISH GRADE AROUND ENTIRE BUILDING PERIMETER
3. ALL BRICK & STONE MORTAR TO BE BUFF COLOR.

REV NO.	DATE	DESCRIPTION	REV NO.	DATE	DESCRIPTION
1	09/24/15	ADDENDUM 1			

stoney creek
HOTEL & CONFERENCE CENTER
BROKEN ARROW, OK - STONE WOOD HILLS

mha Mike Hughes Architects
6945 S. 69th E. Avenue • Tulsa, Oklahoma 74133
www.MikeHughesArchitects.com • 918.481.9000

Professional of Record
PROJECT NUMBER: 13042
ISSUE DATE: 09/02/15

OWNER REVIEW
NOT FOR
CONSTRUCTION

A3.0

ARCHITECT OF RECORD
Professional of Record
PROJECT NUMBER: 13042
ISSUE DATE: 09/02/15
PHONE: 918.481.9000
EXTERIOR ELEVATIONS