

**UNION  
 ANDERSEN  
 ELEMENTARY**


UNION  
 PUBLIC  
 SCHOOLS

1200 S WILLOW AVE  
 BROKEN ARROW  
 OK 74445




03.18.2019 . . . . . PERMIT SET


SITE PLAN  
**A-AS1.1**

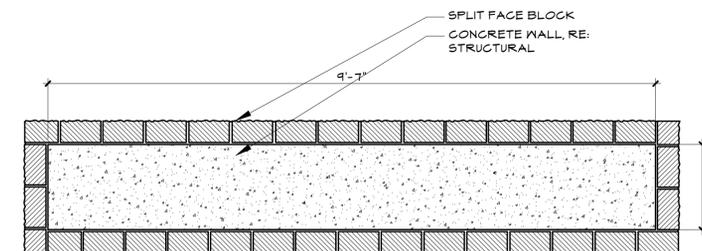


**E ENLARGED PLAN DETAIL**  
 SCALE: 3/4"=1'-0"

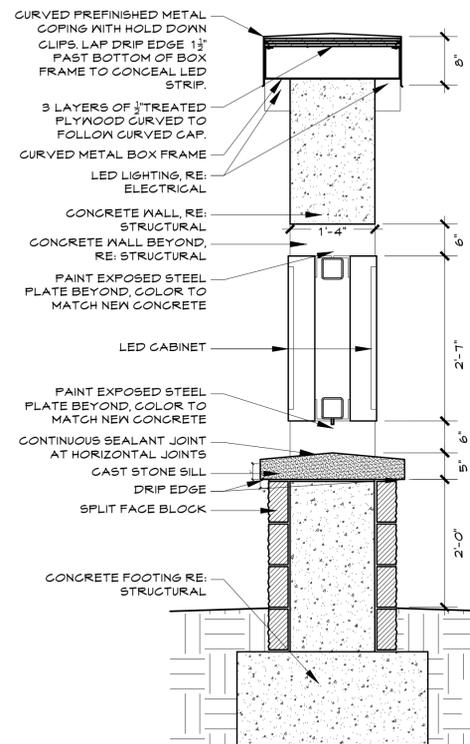


**C MONUMENT SIGN SECTION**  
 SCALE: 3/4"=1'-0"

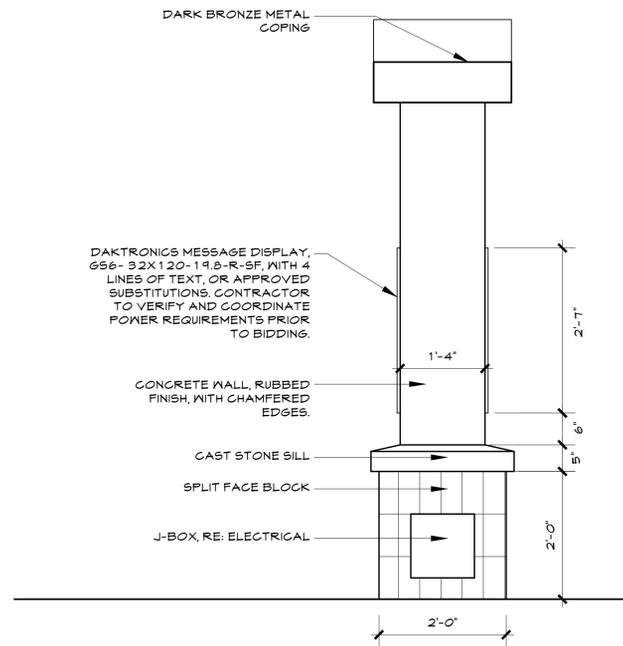

**D MONUMENT SIGN ELEVATION**  
 SCALE: 3/4"=1'-0"

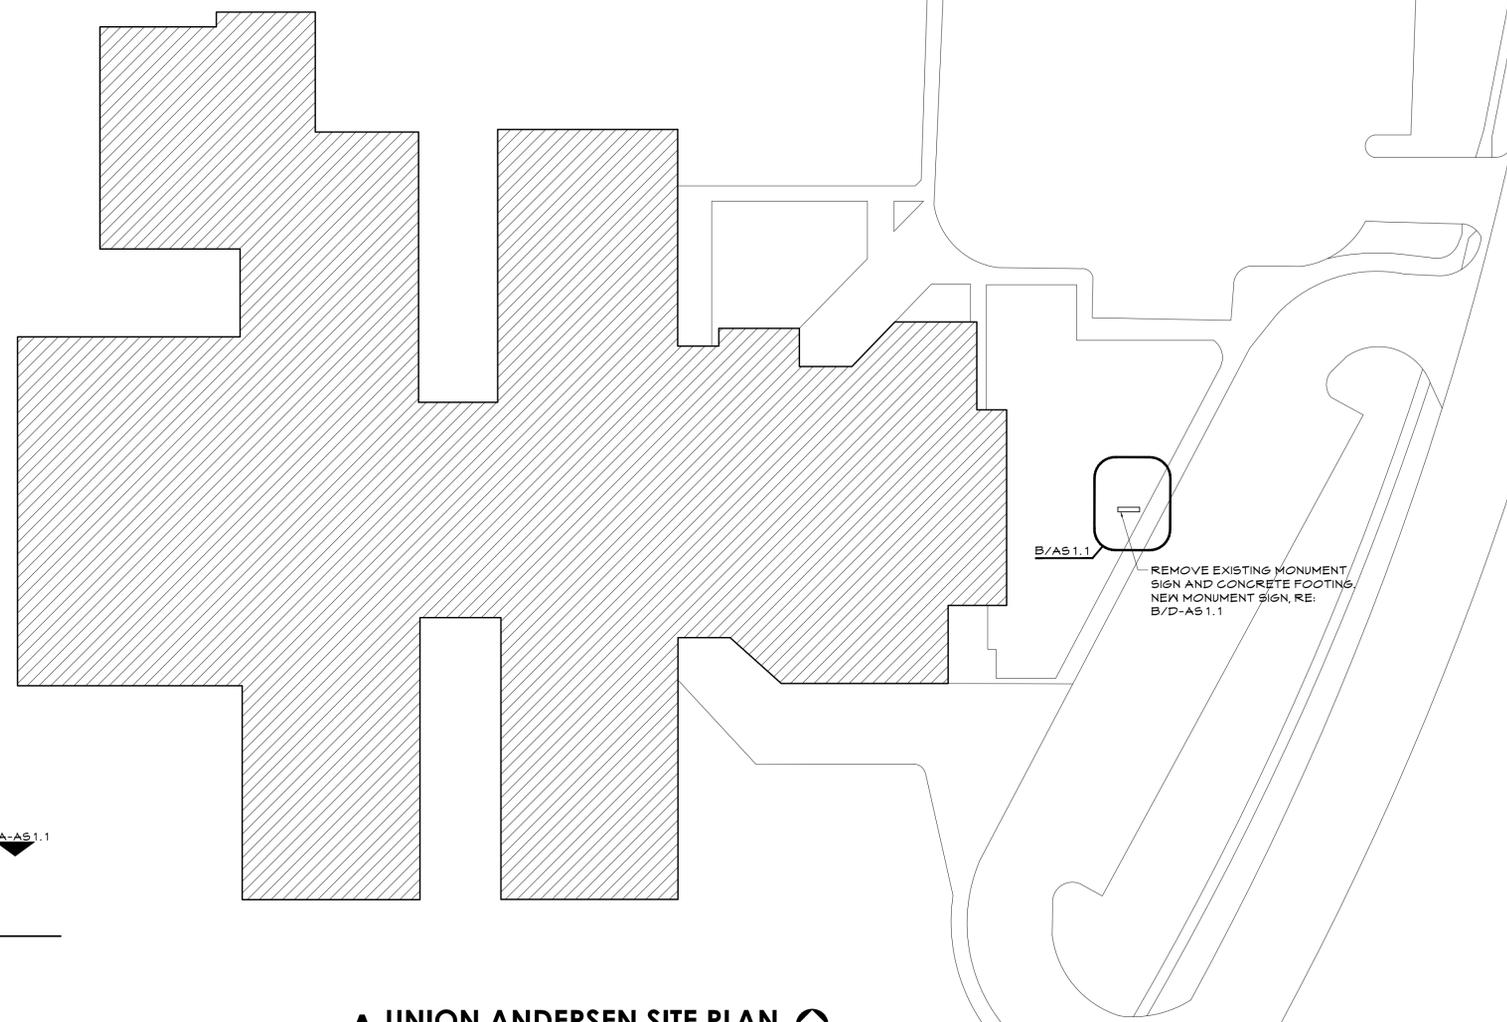

**A UNION ANDERSEN SITE PLAN**  
 SCALE: 1/32"=1'-0" NORTH

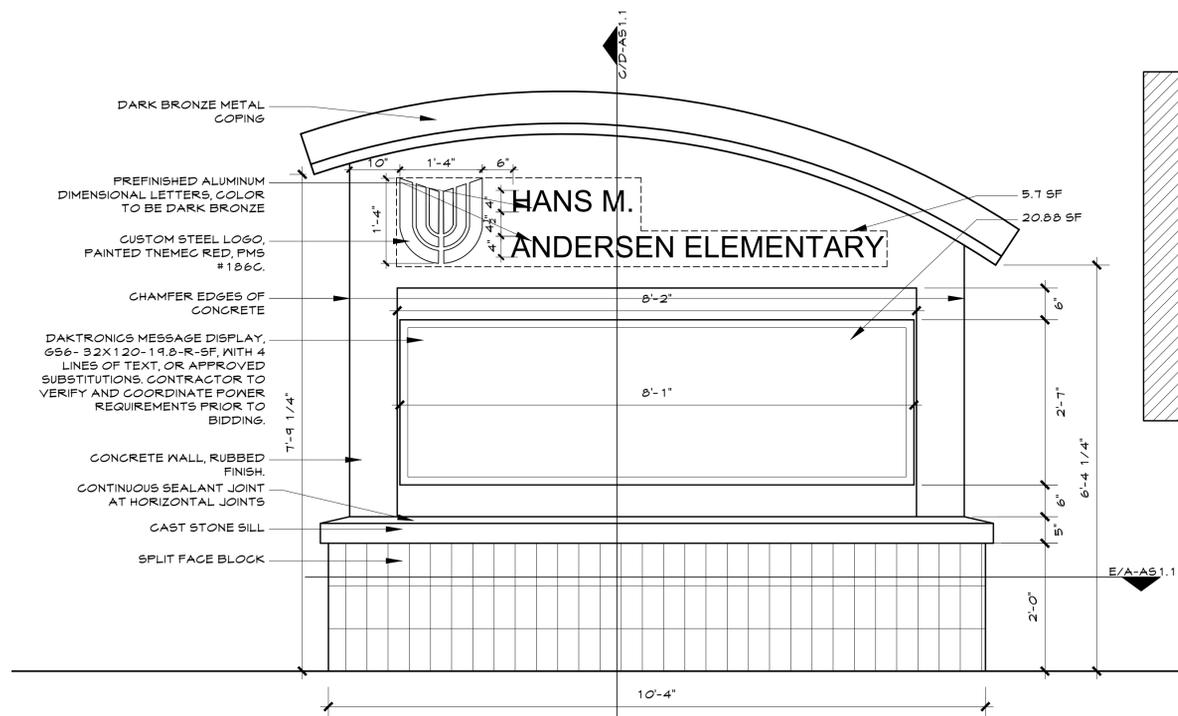

**B MONUMENT SIGN ELEVATION**  
 SCALE: 3/4"=1'-0"