


1Architecture, LLC  
 1319 E. 6th St.  
 Tulsa, OK 74120  
 PH. 918.764.9996

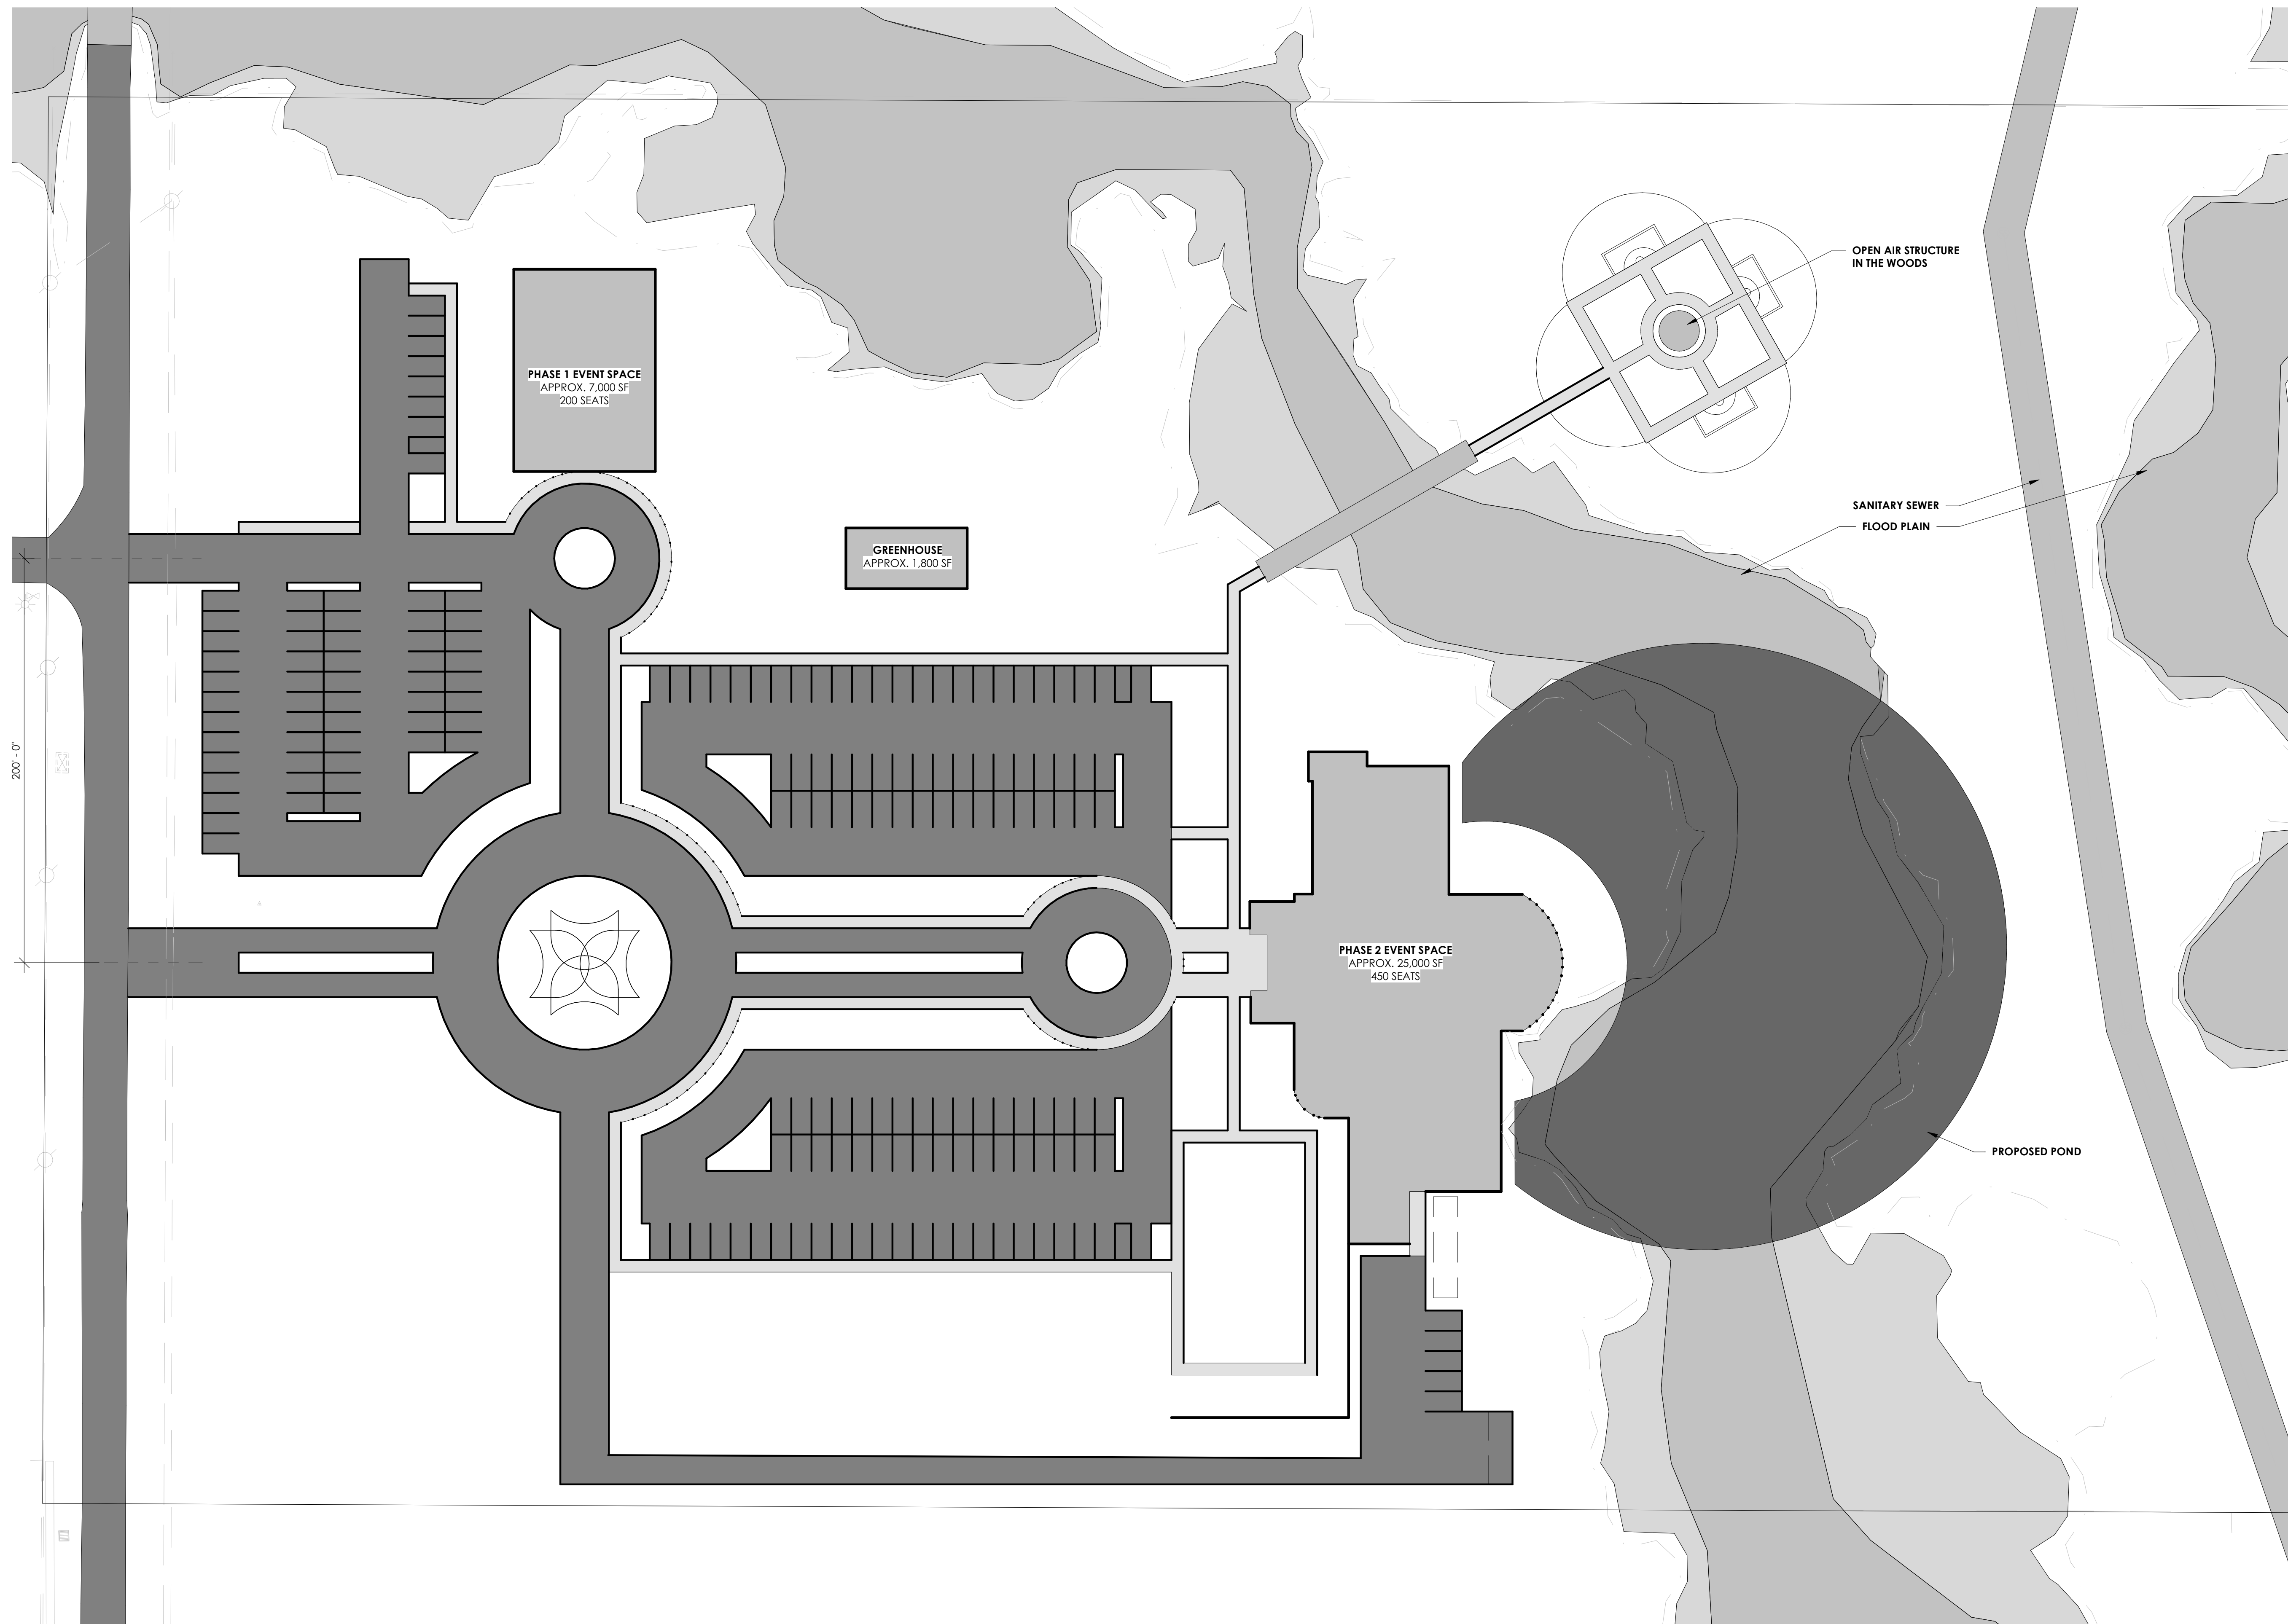

200'-0"

E 101st St. & S 1st Pl.  
 Broken Arrow, OK 74012


NO.	REVISION	DATE

PROJECT NUMBER:  
1806.010  
 ISSUE:  
 PROJECT STATUS HERE  
 DATE:  
 ISSUE DATE HERE  
 DRAWN BY:  
PC  
 CHECKED BY:  
ND  
 SHEET TITLE:

**ARCHITECTURAL SITE PLAN**

**ASP101**

**1 ARCHITECTURAL SITE PLAN**  
 1" = 40'-0"

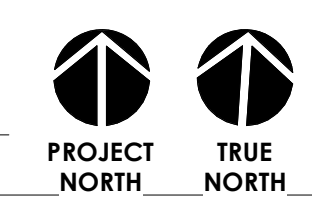

**NOT FOR CONSTRUCTION**

C:\Users\paul.clements\Documents\1806-010 Polazzo P1 Site\_paul.clements.rvt