

**CONTINENTAL INDUSTRIES**

NEW BUILDING

21808 EAST  
HIGHWAY 51  
BROKEN ARROW, OK

**NOT FOR CONSTRUCTION**


02.27.2018

4.25.2018


PERMIT

ELEVATIONS


**A2.1**

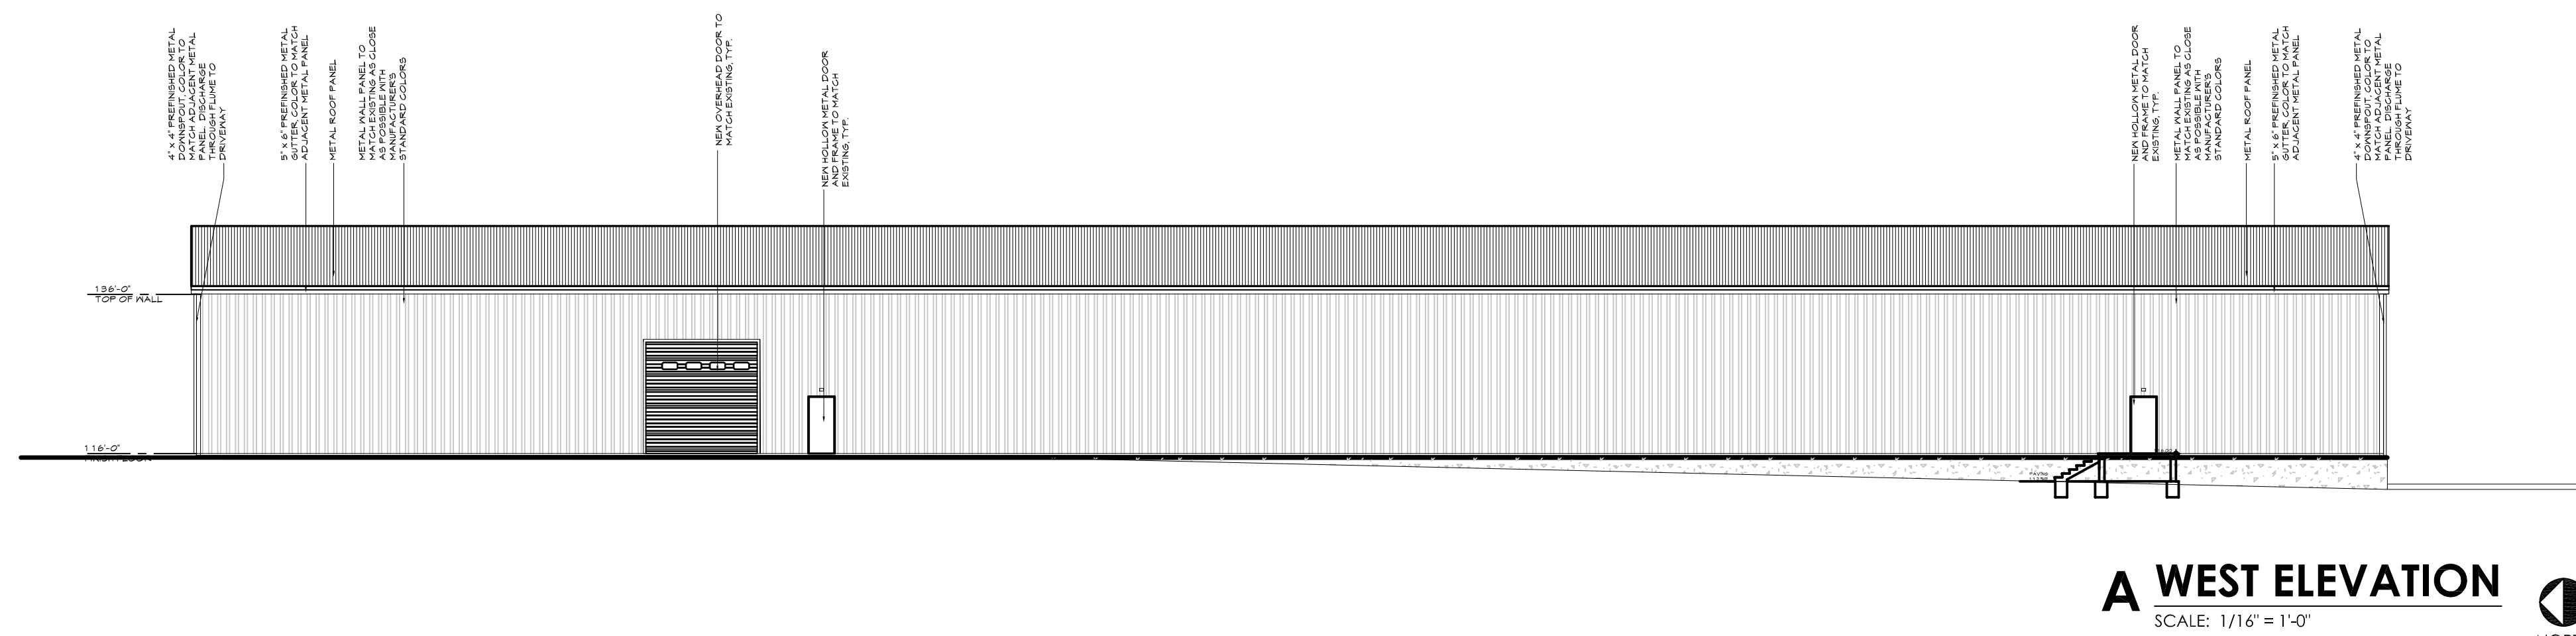


**A WEST ELEVATION**  
SCALE: 1/16" = 1'-0"  
NORTH

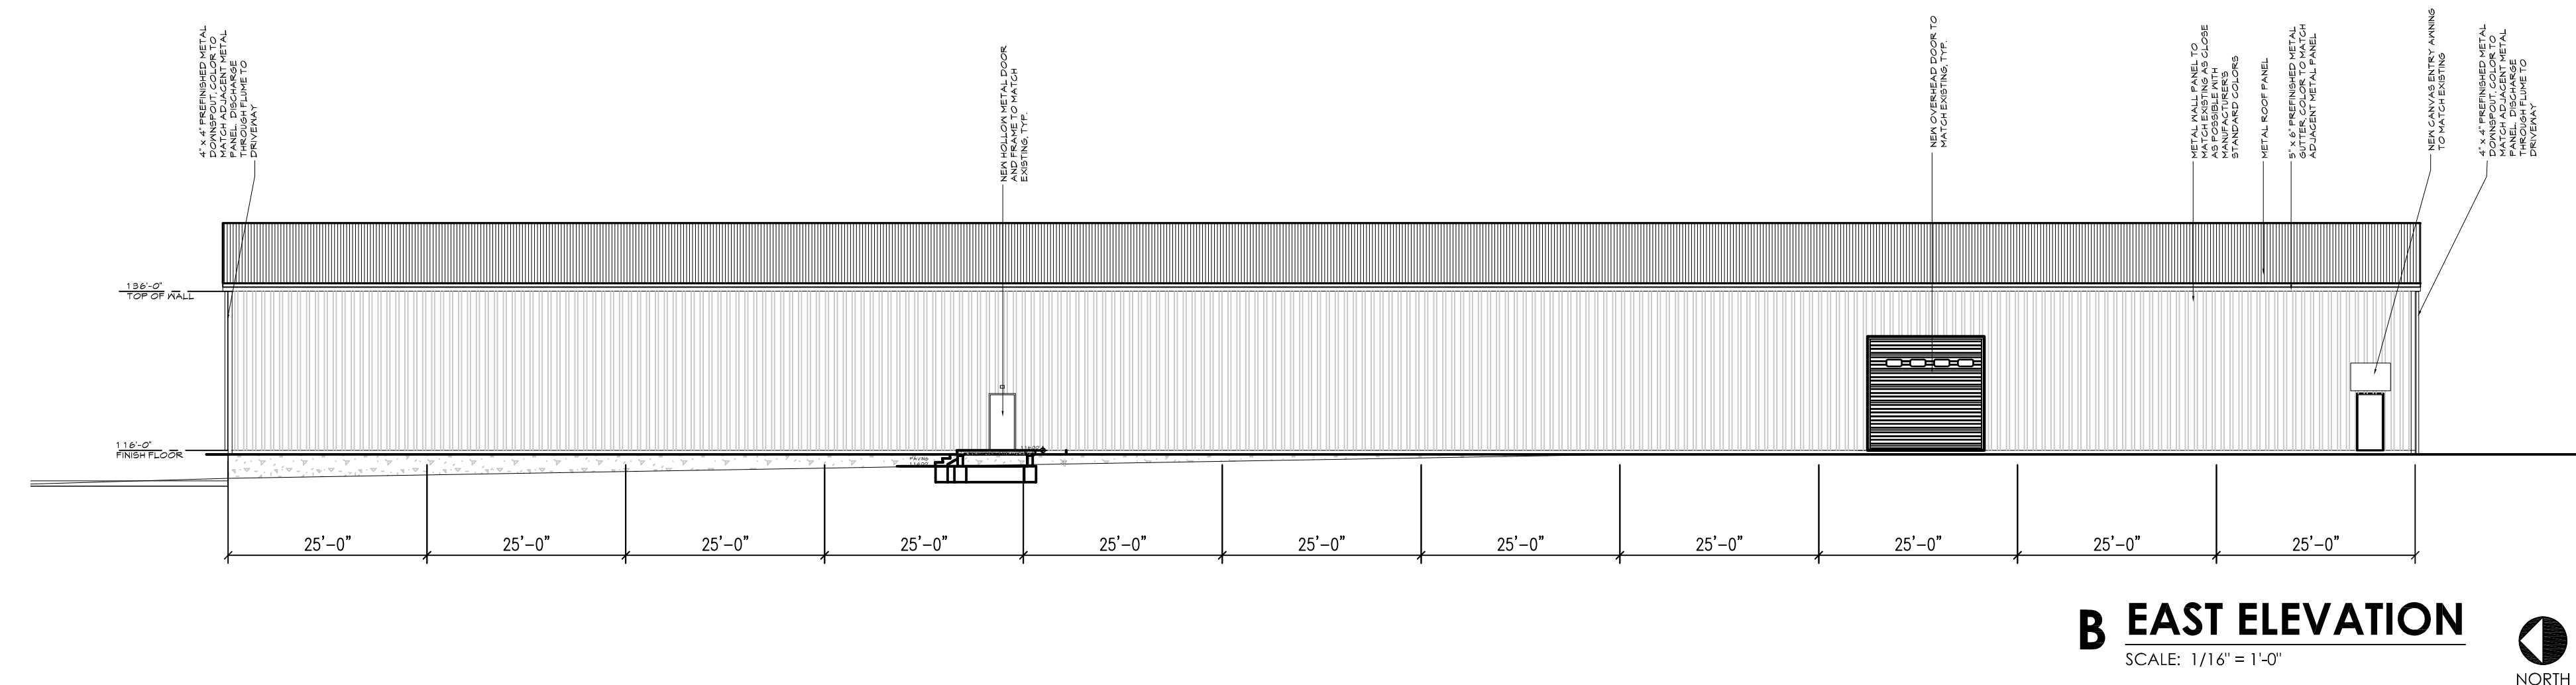

**B EAST ELEVATION**  
SCALE: 1/16" = 1'-0"  
NORTH

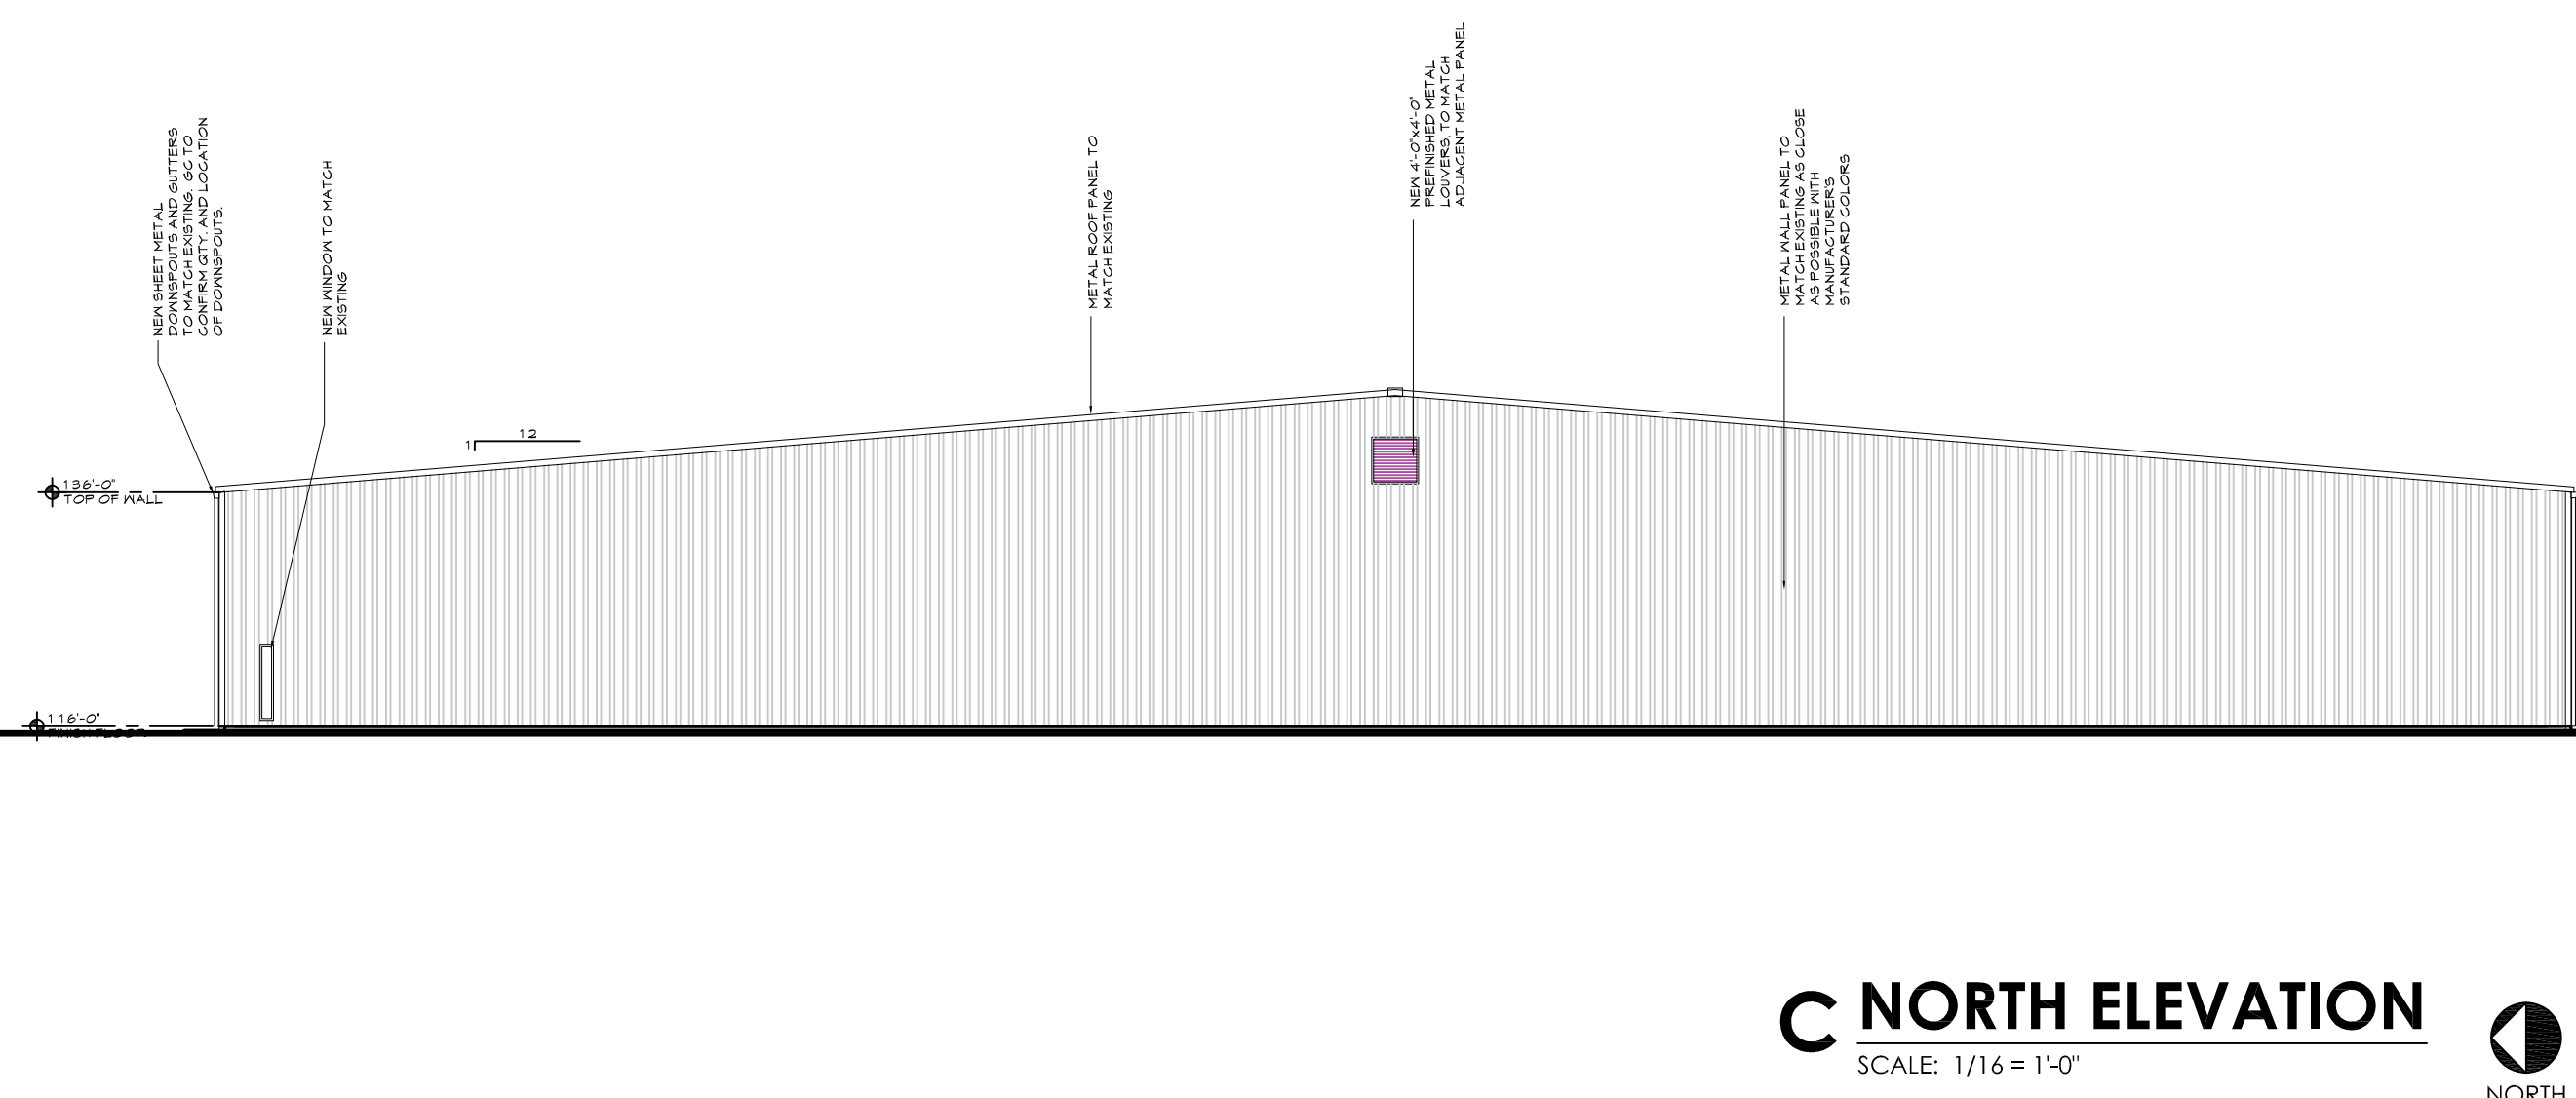

**C NORTH ELEVATION**  
SCALE: 1/16" = 1'-0"  
NORTH

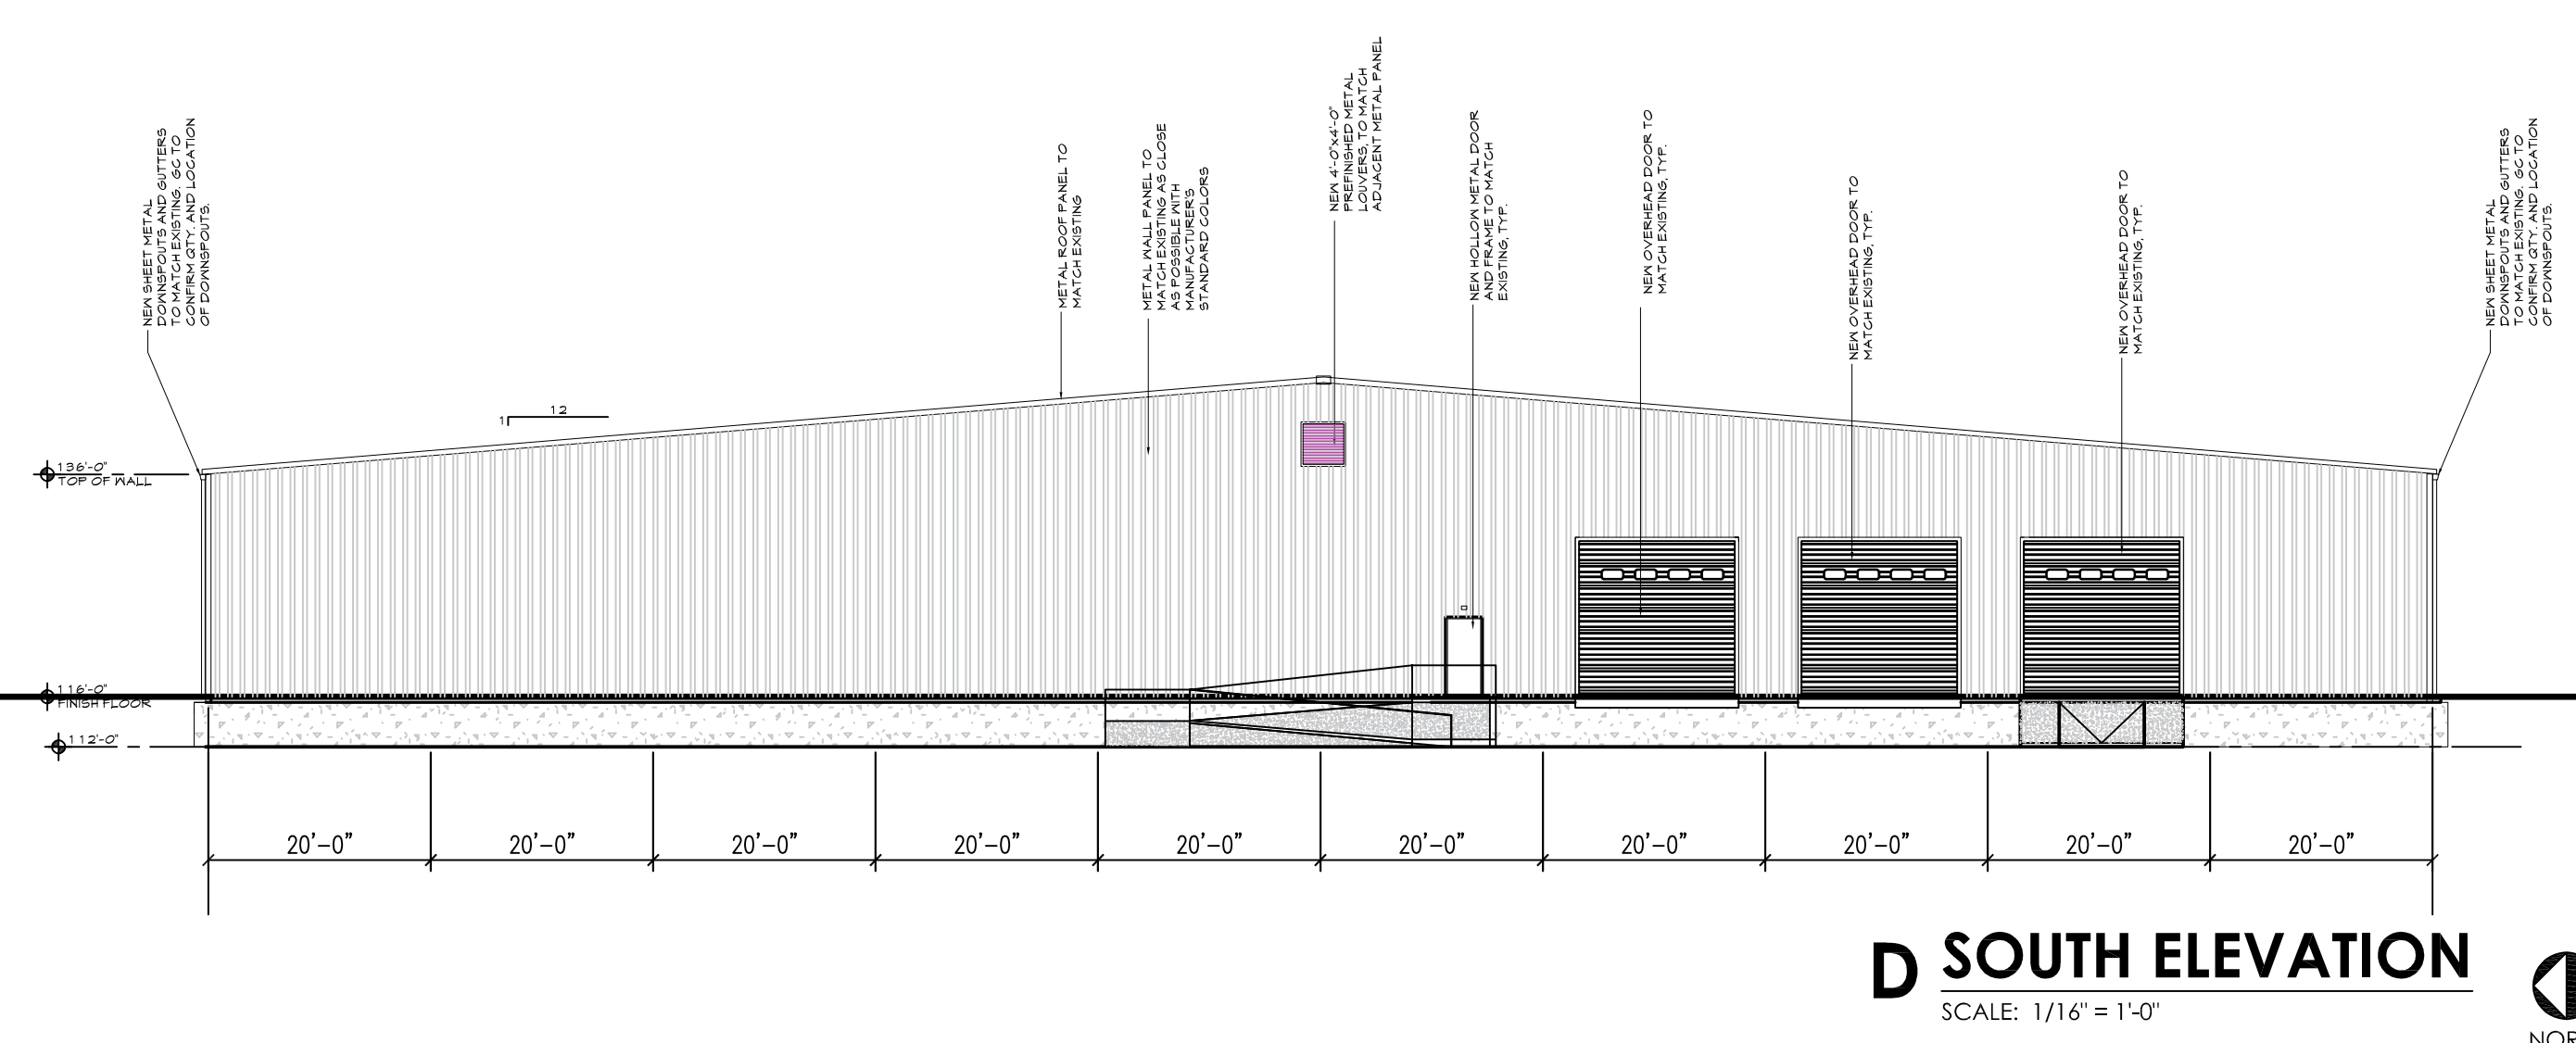

**D SOUTH ELEVATION**  
SCALE: 1/16" = 1'-0"  
NORTH