


FRONT ELEVATION
SCALE: 1/8" = 1'-0"

D

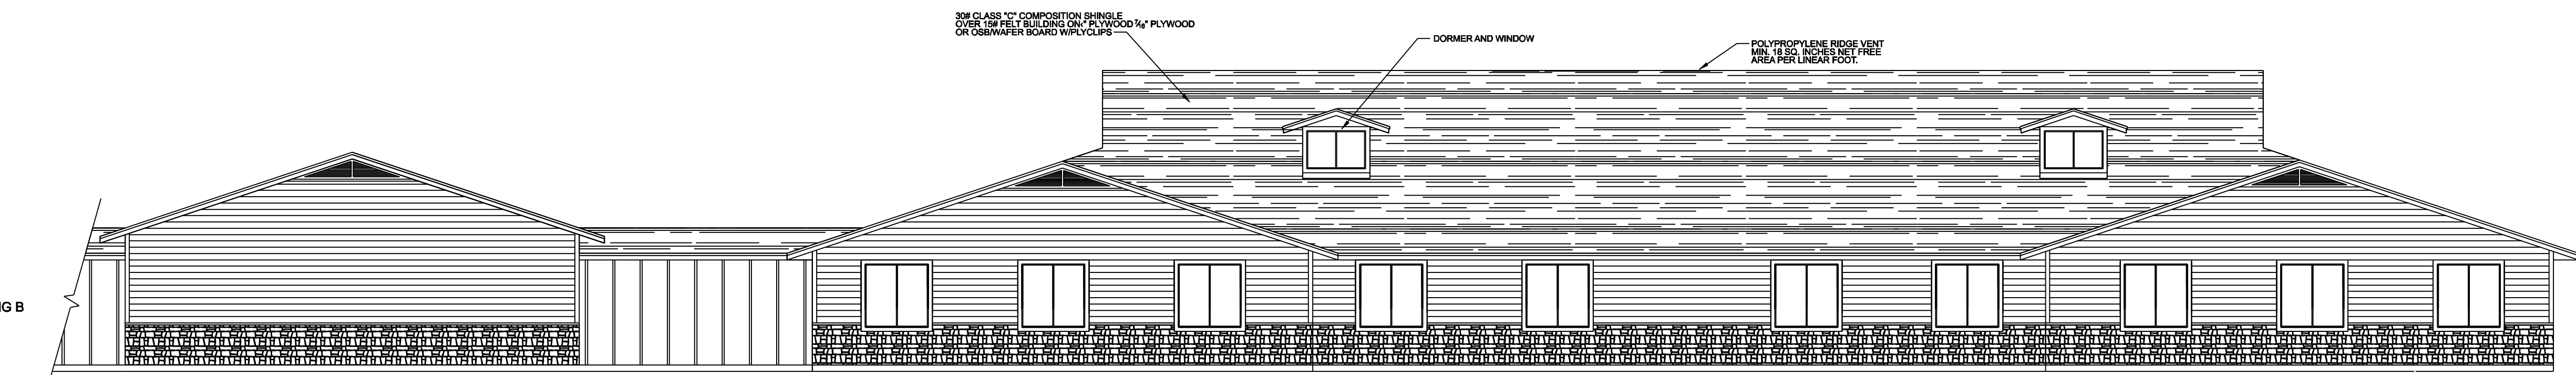

REAR ELEVATION
SCALE: 1/8" = 1'-0"

D

REVISION	DATE	BY	DESCRIPTION

Kartchner
Associates LLC

Beaucannon
NEP consultants

1501 W. Barrett Dr. • Meridian, ID 83642
Phone: 208-885-1115

DATE: 6/19/2017
DRAWN BY: A.J.
PROJECT NUMBER:

BEEHIVE HOMES
BROKEN ARROW, OKLAHOMA

PAGE TITLE
ELEVATIONS

BEEHIVE
HOMES

QUALITY SENIOR LIVING

AA211
SHEET