


**DIMENSION PLAN**  
 SCALE: 1/8" = 1'-0"  
 MAIN FLOOR: 11,996 SQ. FT.

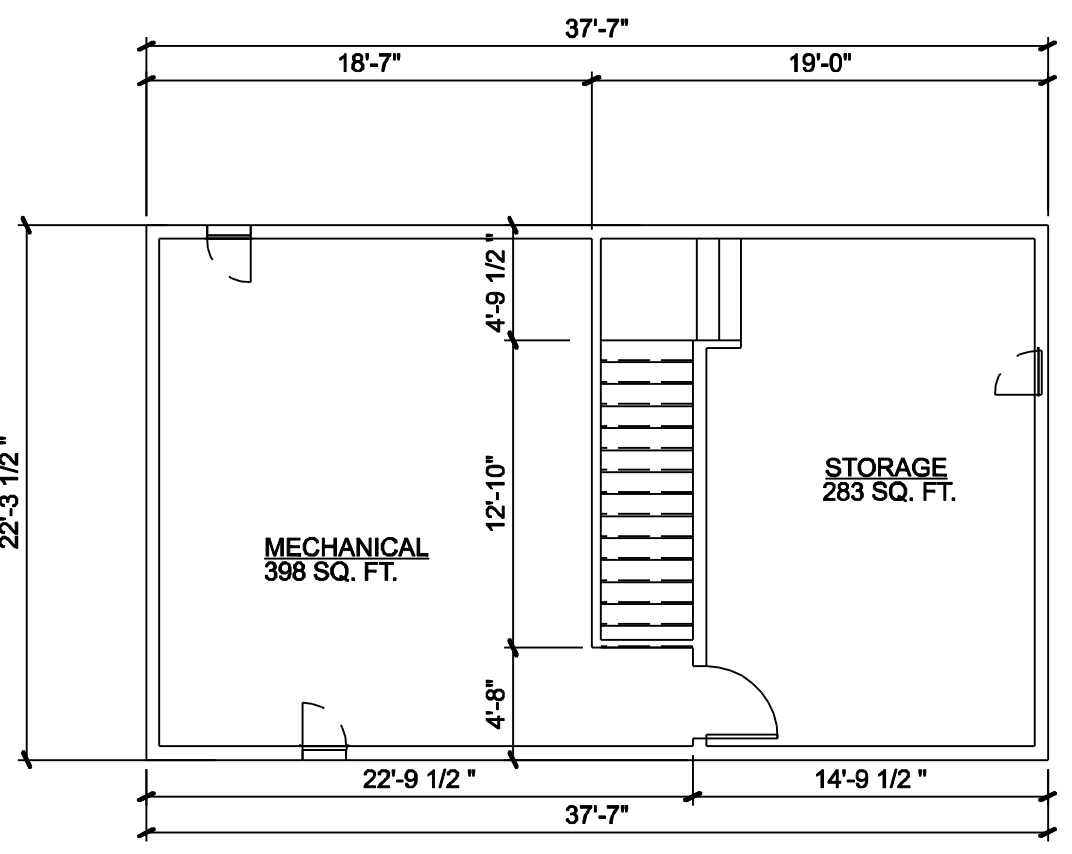

**UPPER FLOOR**  
 SCALE: 1/8" = 1'-0"

NO.	REVISION

**Kortner Associates LLC**  
**Beaucannon MEP consultants**

1500 W. Barrett Dr., Meriden, CT 06462  
 Phone: 203-885-1115

DATE: 6/19/2017  
 DRAWN BY: A.J.  
 PROJECT NUMBER:

**BEEHIVE HOMES  
 BROKEN ARROW, OKLAHOMA**

PAGE TITLE  
**DIMENSION FLOOR PLAN**

**BEEHIVE HOMES**  
 QUALITY SENIOR LIVING