


OKLAHOMA NATURAL GAS CO - 832-7800
GTE - 665-8500
TULSA CABLE TELEVISION - 665-0200

BEFORE YOU DIG CALL OKIE 1-800-522-6543

2 BEDROOM : 101 UNITS
3 BEDROOM : 69 UNITS
PARKING REQUIRED = 340
PARKING PROVIDED : 394 SPACES
OUTSIDE SPACES - 54 SPACES
GARAGE PARKING 54 SPACES
CARPORT PARKING 90 SPACES

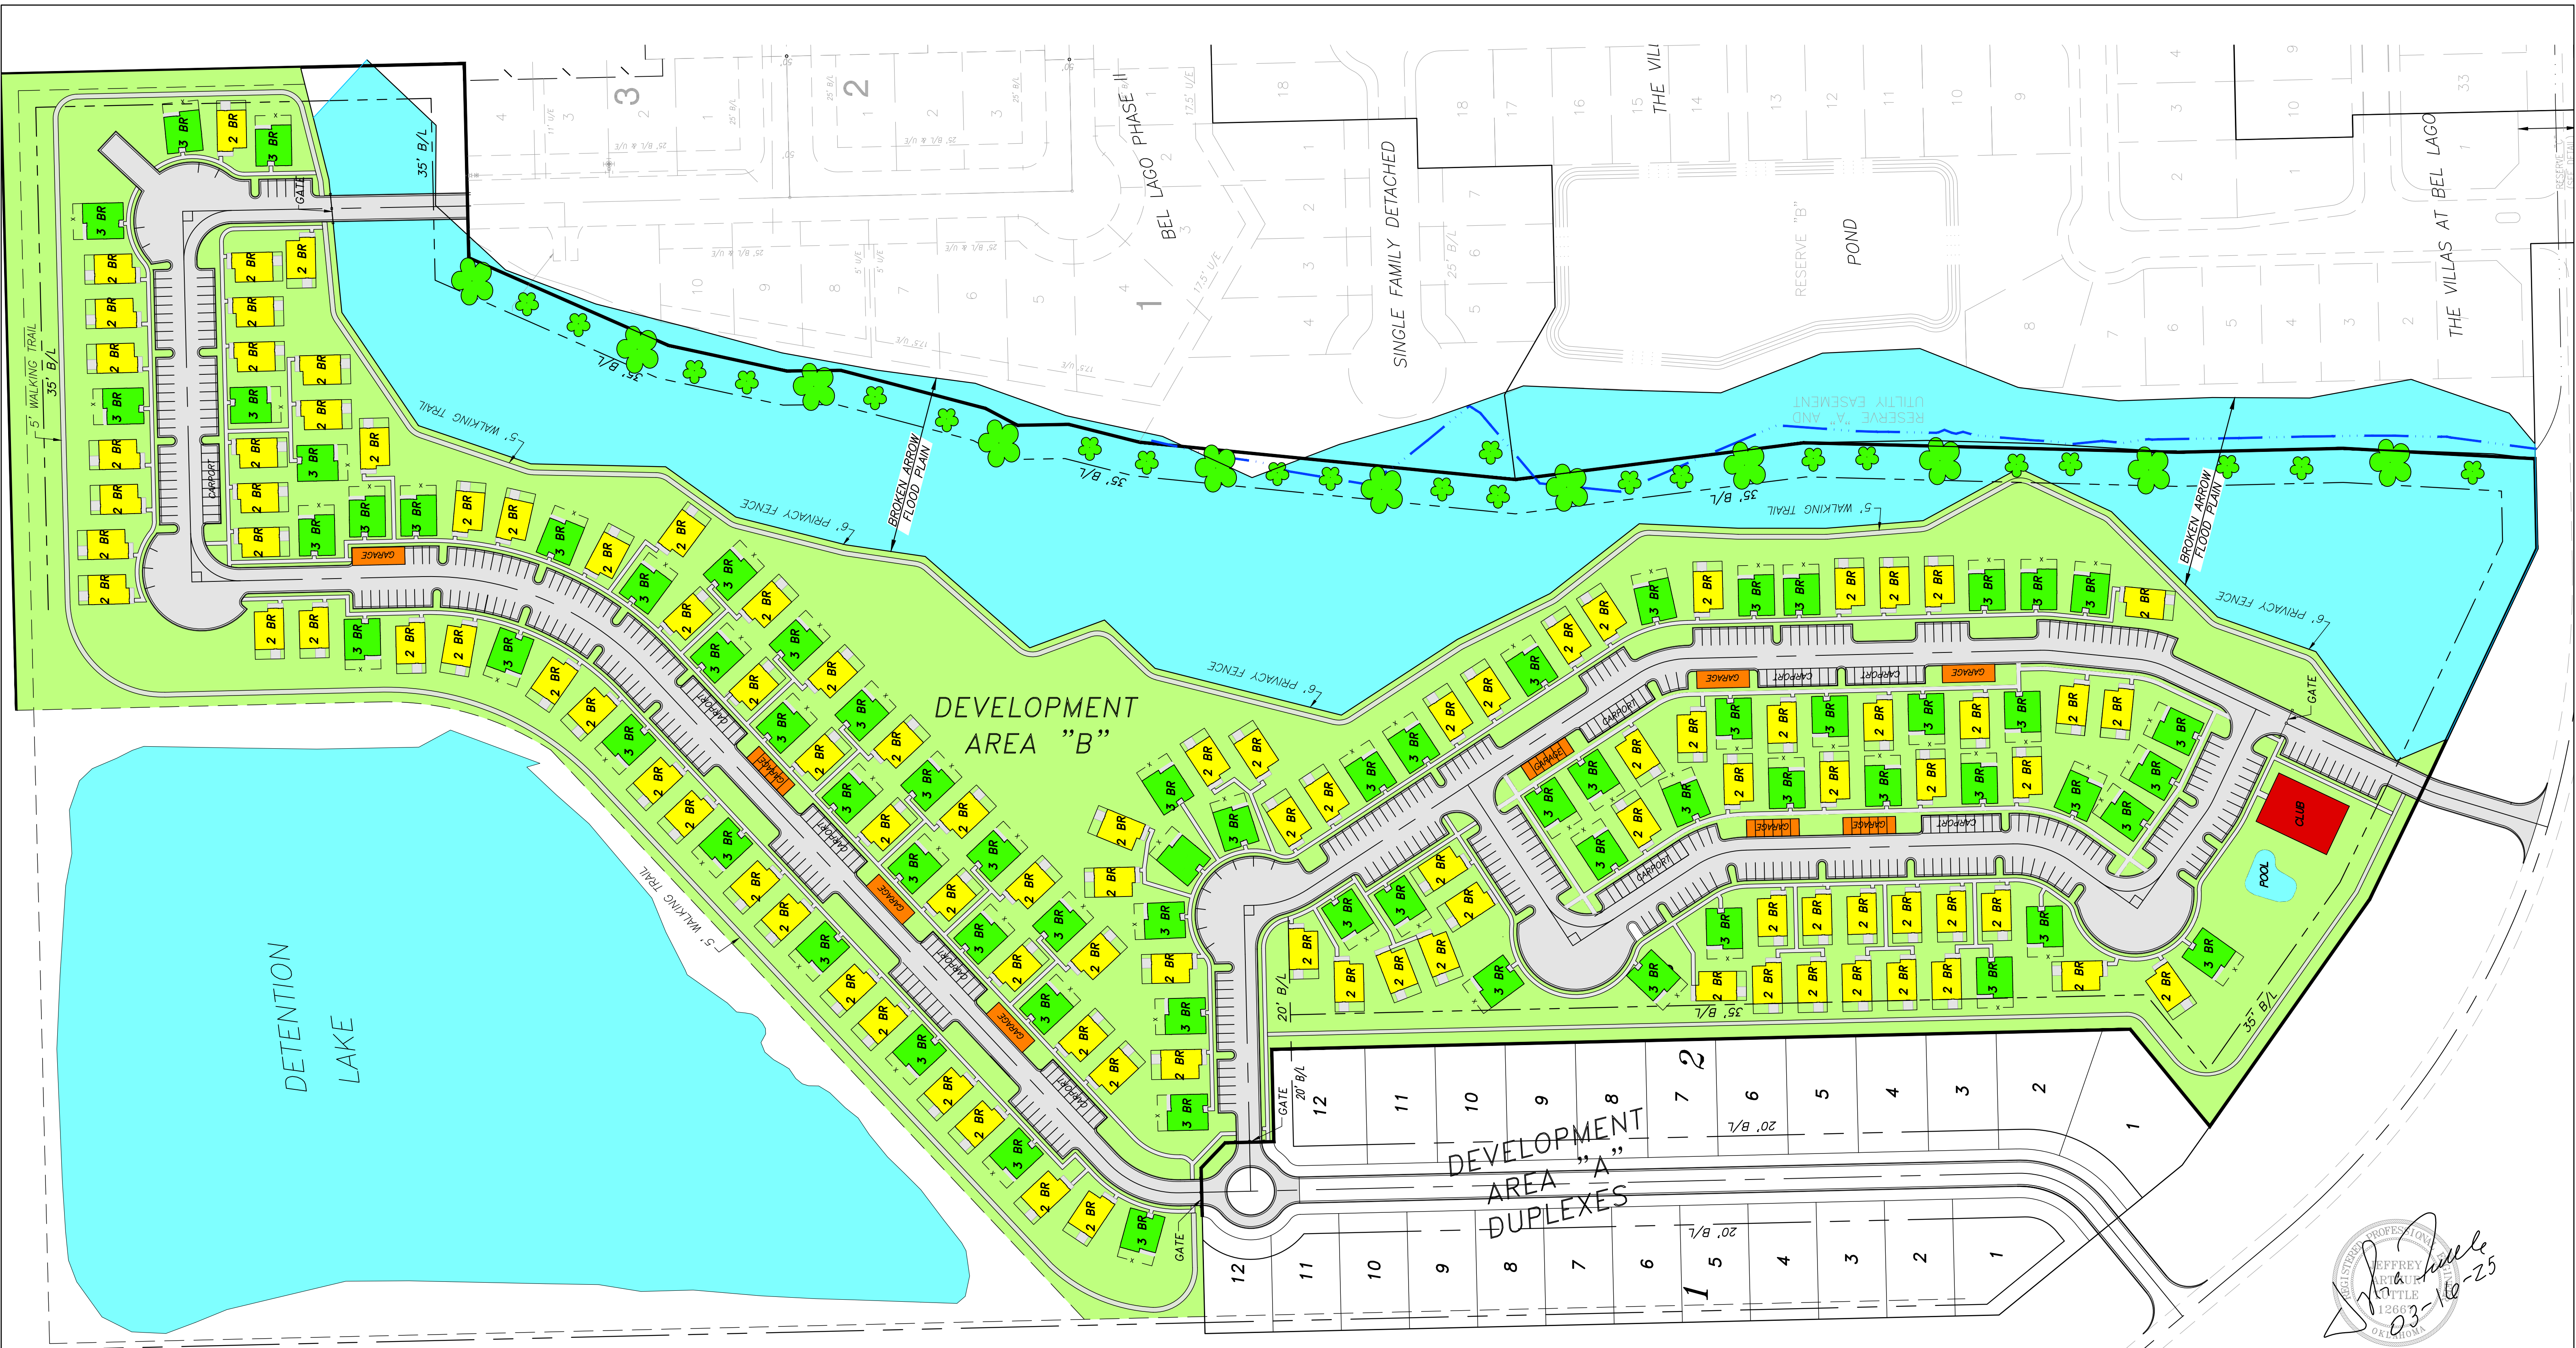

CONCEPTUAL SITE PLAN
BEL LAGO PATIO HOMES
BROKEN ARROW, OKLAHOMA

PLANS & ESTIMATES PREPARED BY:
TUTTLE & ASSOCIATES, INC. P.O. BOX 471313
TULSA, OK 74116 918-663-5567

REVISION	BY	DATE	PLAN SCALE	APPROVED:
			1" = 100'	DESIGNED BY: J. TUTTLE
			PROFILE SCALE	DFILE: Bel Lago Patio
			HORIZONTAL	RECOMMENDED:
			1" =	DEVELOPMENT SERVICES
			VERTICAL	RECOMMENDED:
			1" =	ENGINEERING SERVICES
			FILE	PUBLIC WORKS DIRECTOR
			DRAWING	DATE
			ATLAS PAGE NO	SHEET 1 OF 1 SHEETS