



**DOUBLE SIDED ILLUMINATED
MULTI-TENANT SIGN**
SCALE: 1/4"=1'

1.1


- (A) Existing Pole Covers
- (B) Fabricated Metal Sign Cabinet. 2" Pre-Finished Exxon Sandstone Retainers/dividers. White Lexan Faces. White LED Illumination

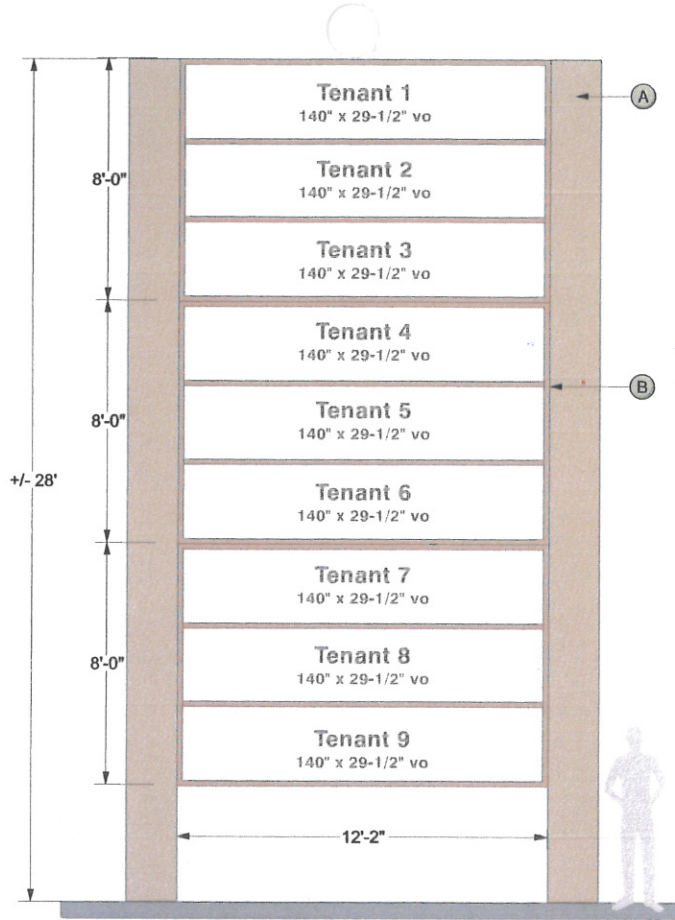

EXISTING
SCALE: 3/16"=1'

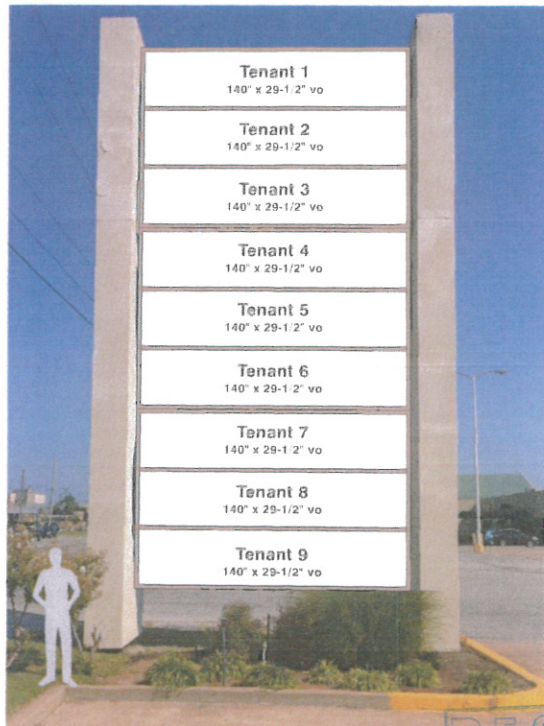

PROPOSED
SCALE: 3/16"=1'

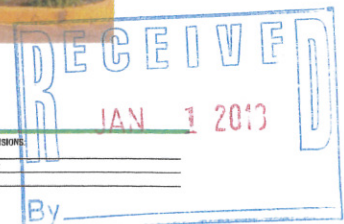

a
a·max
SIGN COMPANY, INC.
QUALITY VALUE ASSURANCE
9520 E. 55th Place Tulsa, Oklahoma 74145
ph. (918)622-0651 ... fax. (918)622-0659
www.amaxsign.com

PROJECT: VANDEVER EAST CENTER	DATE: 11/30/17	SCALE: AS NOTED	WHEN PRINTED 11 x 17
LOCATION: 101 ST & NEW ORLEANS, BROKEN ARROW, OK	DRAWN BY: BB	CLIENT APPROVAL / DATE:	
SALES REP: BRUCE ANDERSON			
FILE NAME: ID TENANT SIGN-REV3			



UL LISTED
All signs and outline lighting must comply with Article 600 of the N.E.C. standards, including proper grounding and bonding.
These drawings are the property of A-Max Sign Company and should not be copied, reproduced or displayed in any fashion other than the purchase of the product illustrated. Distribution of these drawings is strictly prohibited.
© A-Max Sign Co. 2017
This drawing also repeats specific mentions, subject to right modification to accommodate the manufacturing process.

REVISIONS:	WORK ORDER
1. 1	1 of 1
2. 2	Page 1 of 1
3. 3	DWG 113017-25
By _____	


Project Manager: _____

2.1

SINGLE SIDED MESSAGE CENTER SIGN

SCALE: 1/2"=1'

QTY (2) FULL COLOR 16 MM
ELECTRONIC MESSAGE CENTER SIGNS

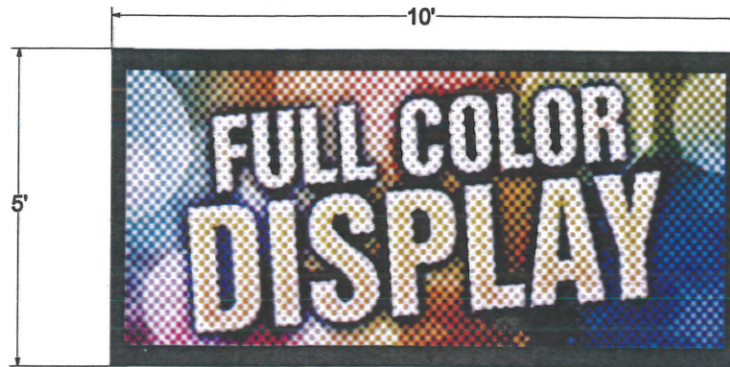

WEST ELEVATION

a
a·max
 SIGN COMPANY, INC.
 www.amaxsign.com
 9520 E. 55th Place
 Tulsa, Oklahoma 74145
 ph. (918) 622-0651 ... fax. (918) 622-0659

QUALITY VALUE ASSURANCE

SCALE: 1/2"=1' WHEN PRINTED 11x17

DATE: 9-8-17

FILE: MESSCTRSIGN

SALES REP: BRUCE ANDERSON

DRAWN BY: TF

PROJECT: BA FAMILY DRUG

LOCATION: BROKEN ARROW, OK

ADDRESS: 3359 S. ELM PL.

CLIENT APPROVAL SIGNATURE & DATE:

UL LISTED Signs will be built to meet UL specifications as required.

nec All signs and outline lighting must comply with Article 600 of the N.E.C. standards, including proper grounding and bonding.

REVISIONS:

1. 1
2. 2
3. 3
4. 4
5. 5

This drawing is the property of A-Max Sign Co and should not be copied, reproduced, or displayed in any fashion other than for the purchase of the product(s) depicted here.

Distribution or exhibition of these drawings are strictly prohibited.
© A-Max Sign Company, 2017

FINAL APPROVAL FOR PRODUCTION

Project Manager:

WORK ORDER
2 of 2

Page 2

DWG
090817-51



2.1

SINGLE SIDED MESSAGE CENTER SIGN


SCALE: 1/2"=1'

QTY (1) FULL COLOR 16 MM
ELECTRONIC MESSAGE CENTER SIGN



WEST ELEVATION

SCALE: 1/4"=1'

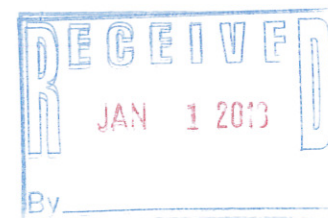

a-max
SIGN COMPANY, INC.

www.amaxsign.com

9520 E. 55th Place
Tulsa, Oklahoma 74145

ph (918)622-0651 .. fax. (918)622-0659

QUALITY VALUE ASSURANCE

SCALE: 1/2"=1' WHEN PRINTED 11 x 17

DATE: 11-06-17

FILE: Mes Ctr Sign

SALES REP: Bruce Anderson

DRAWN BY: JB

PROJECT: BA Family Drug

LOCATION: Broken Arrow, OK

ADDRESS: 3359 S Elm Pl

CLIENT APPROVAL SIGNATURE & DATE:

Signs will be built to meet UL specifications as required.

All signs and outline lighting must comply with Article 600 of the N.E.C. standards, including proper grounding and bonding.

REVISIONS:

1. _____
2. _____
3. _____
4. _____
5. _____

These drawings are the property of A-Max Sign Company, and should not be copied, reproduced, or displayed in any fashion other than for the purposes of the project. Registered trademarks and service marks are the property of their respective owners.
© A-Max Sign Company, Inc.

FINAL APPROVAL FOR PRODUCTION

Project Manager

SHEET NUMBER
2.1
Page 1 of 1

DWG
110217-01