

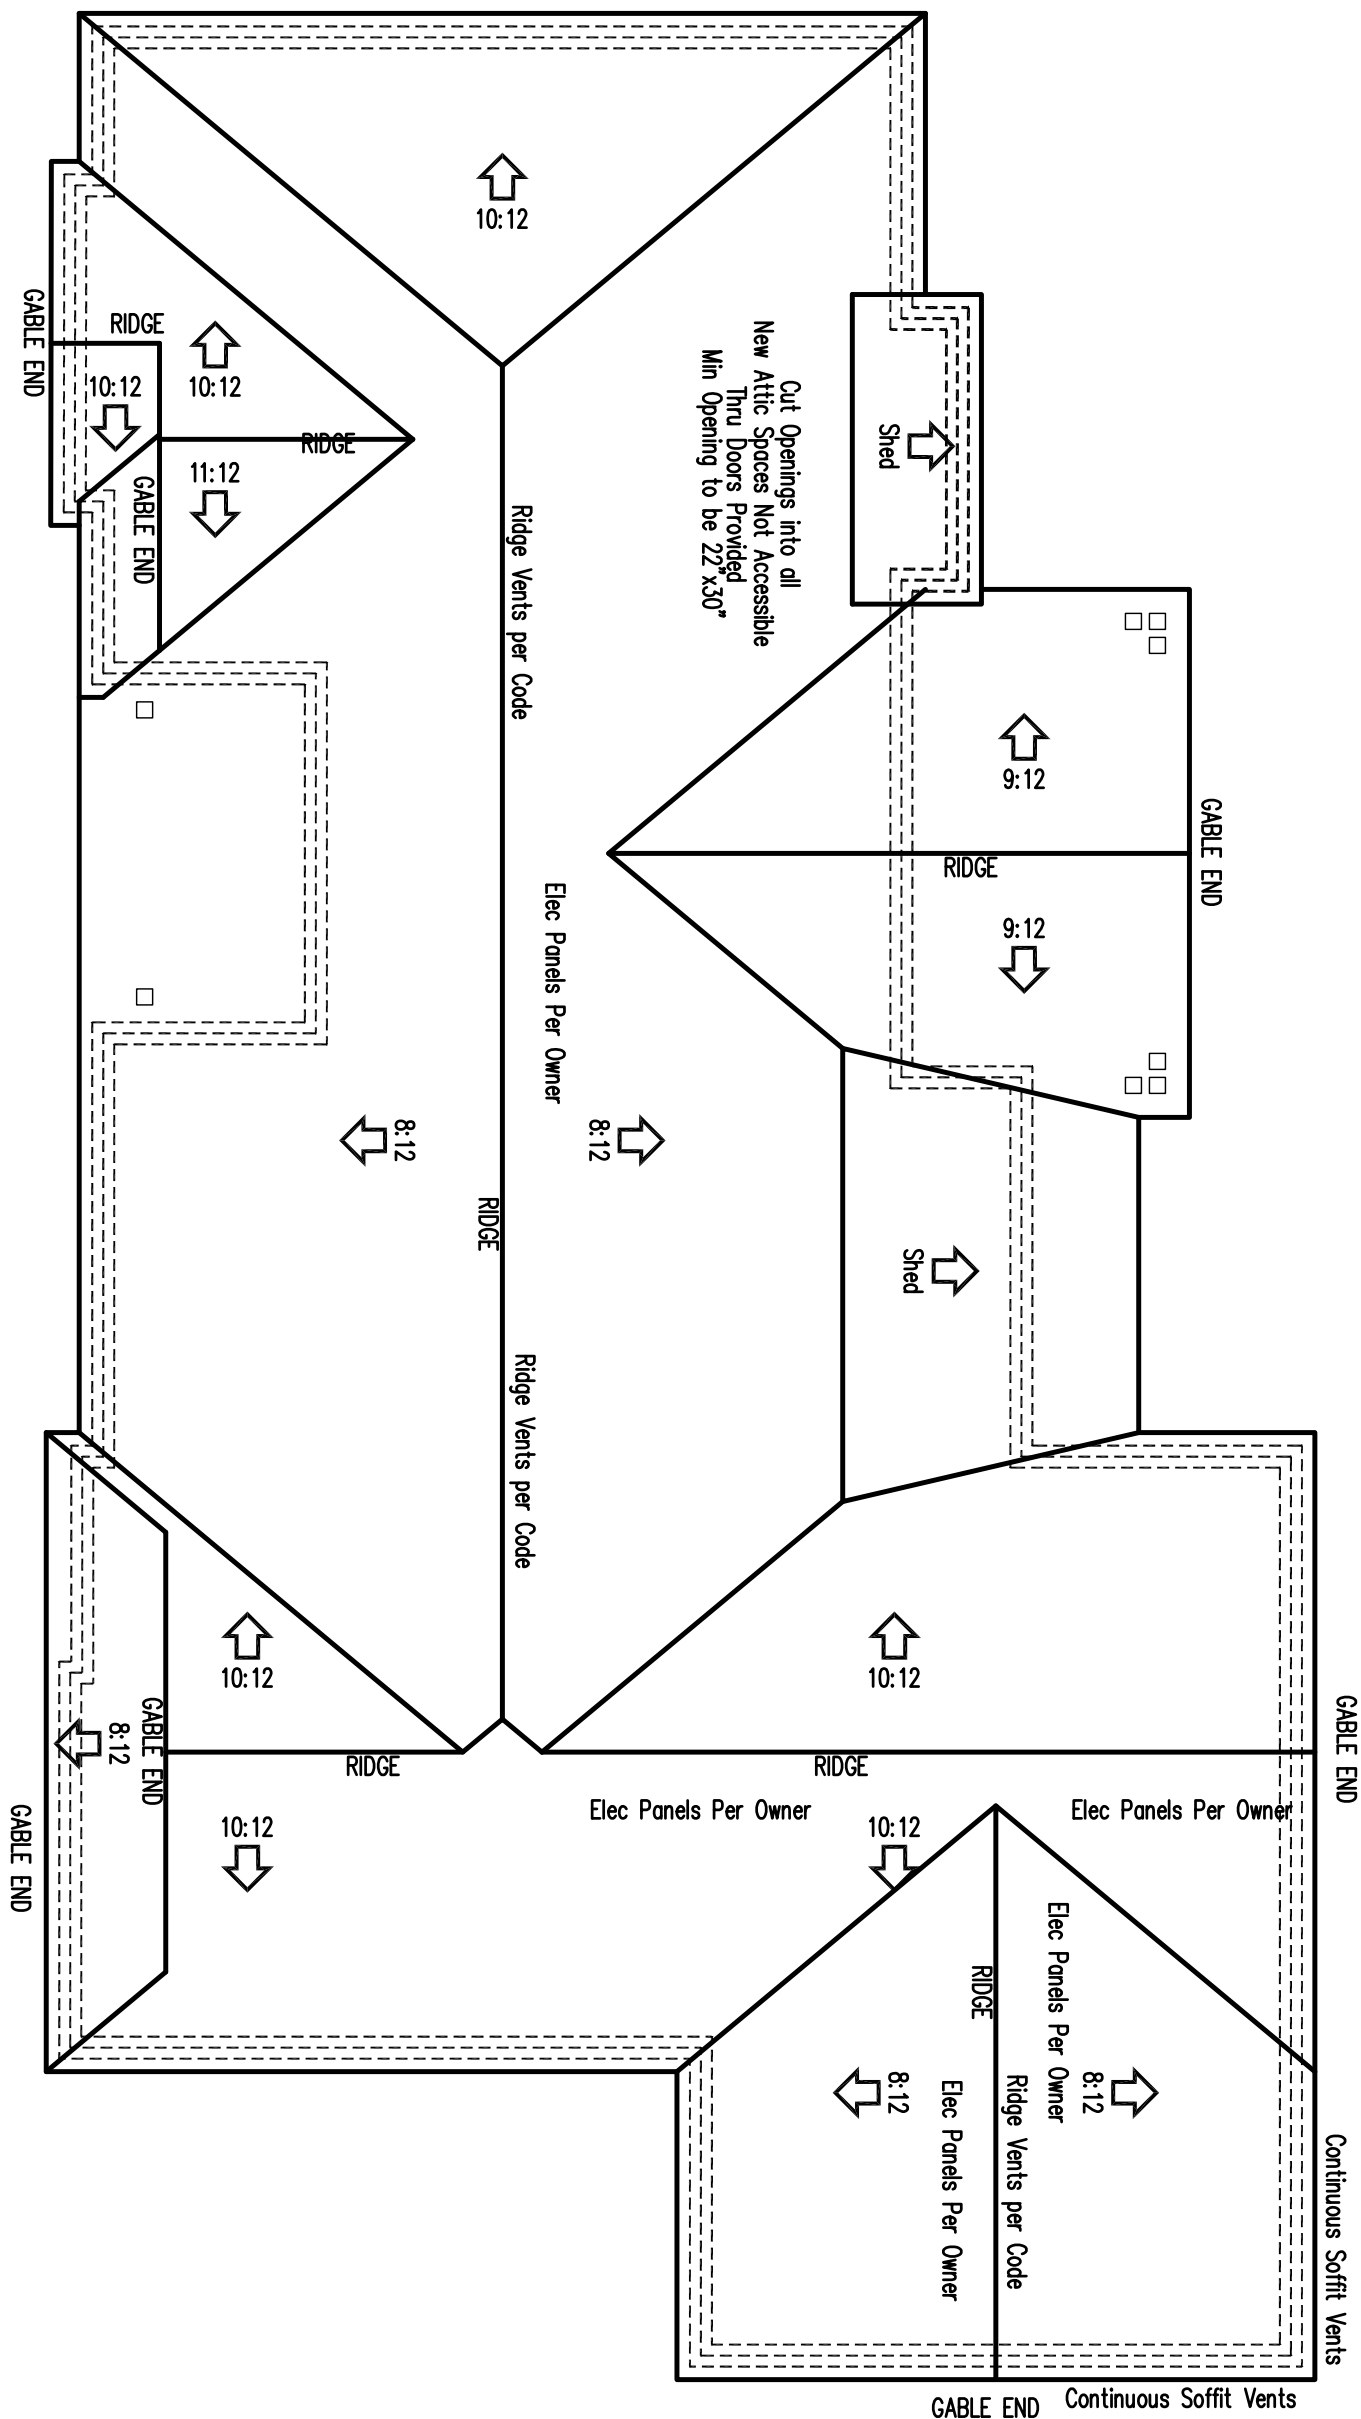


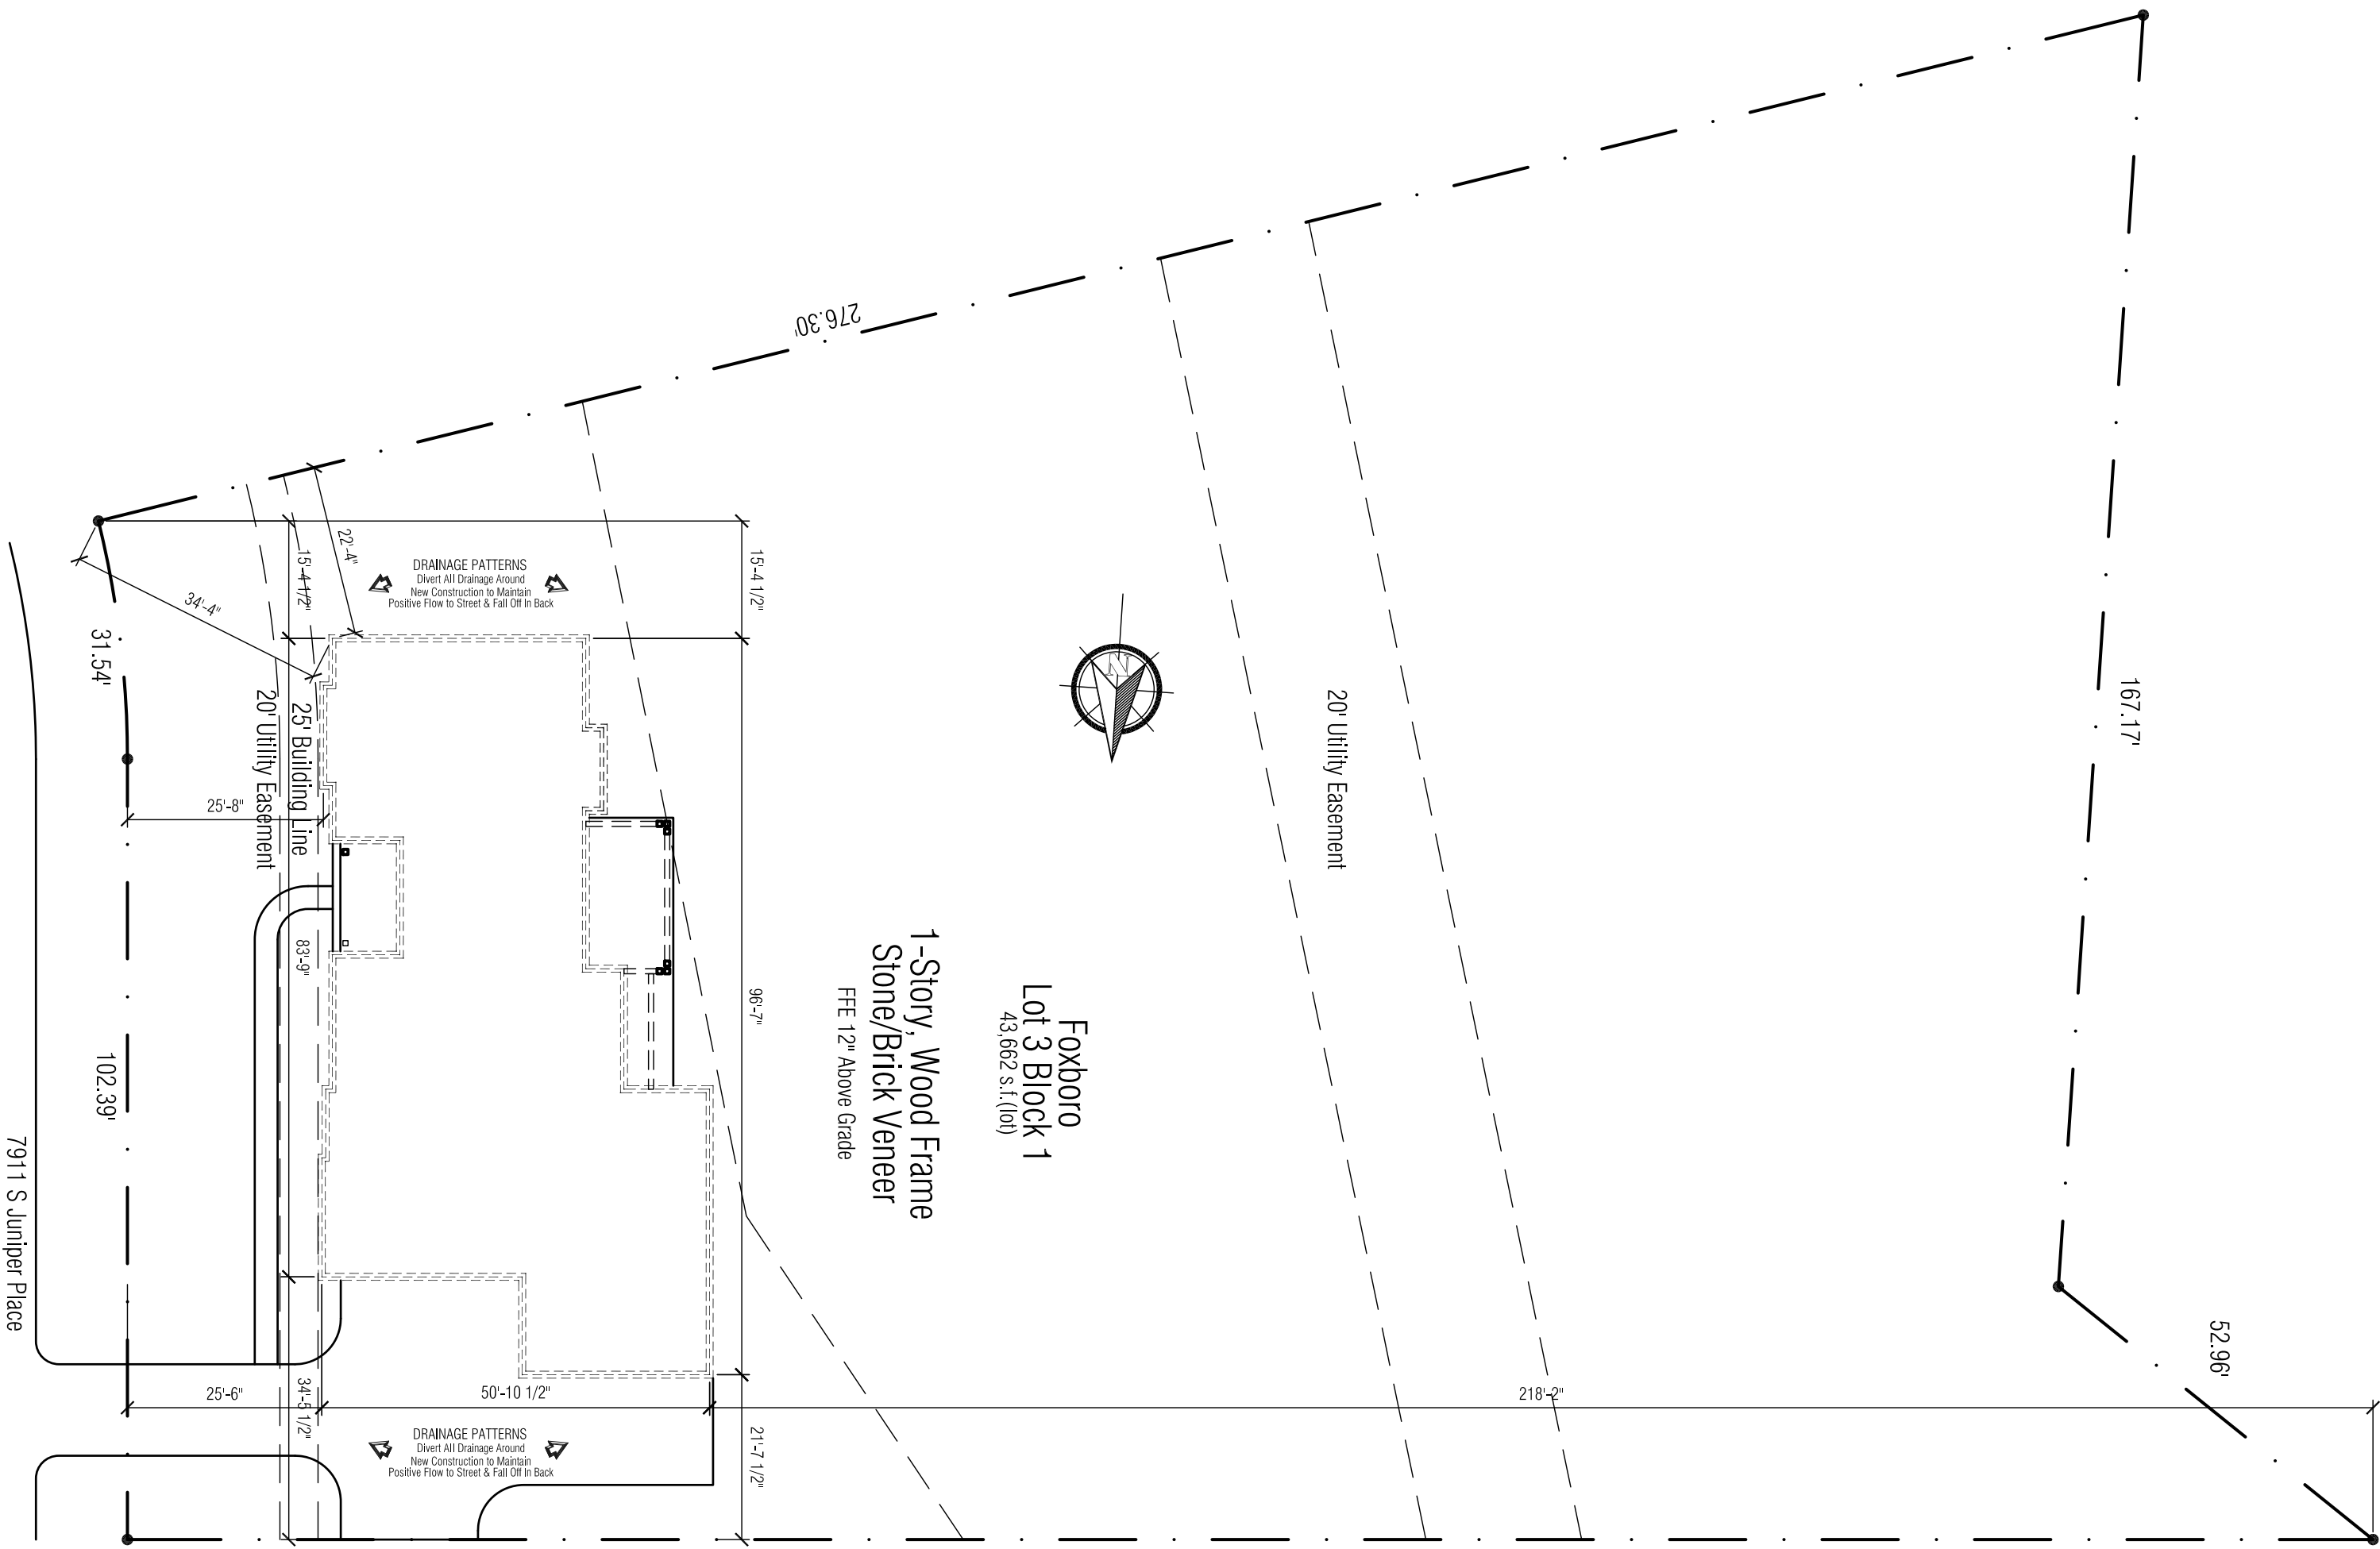

2 Architectural Roof Plan
Scale: 1/8"=1'-0"

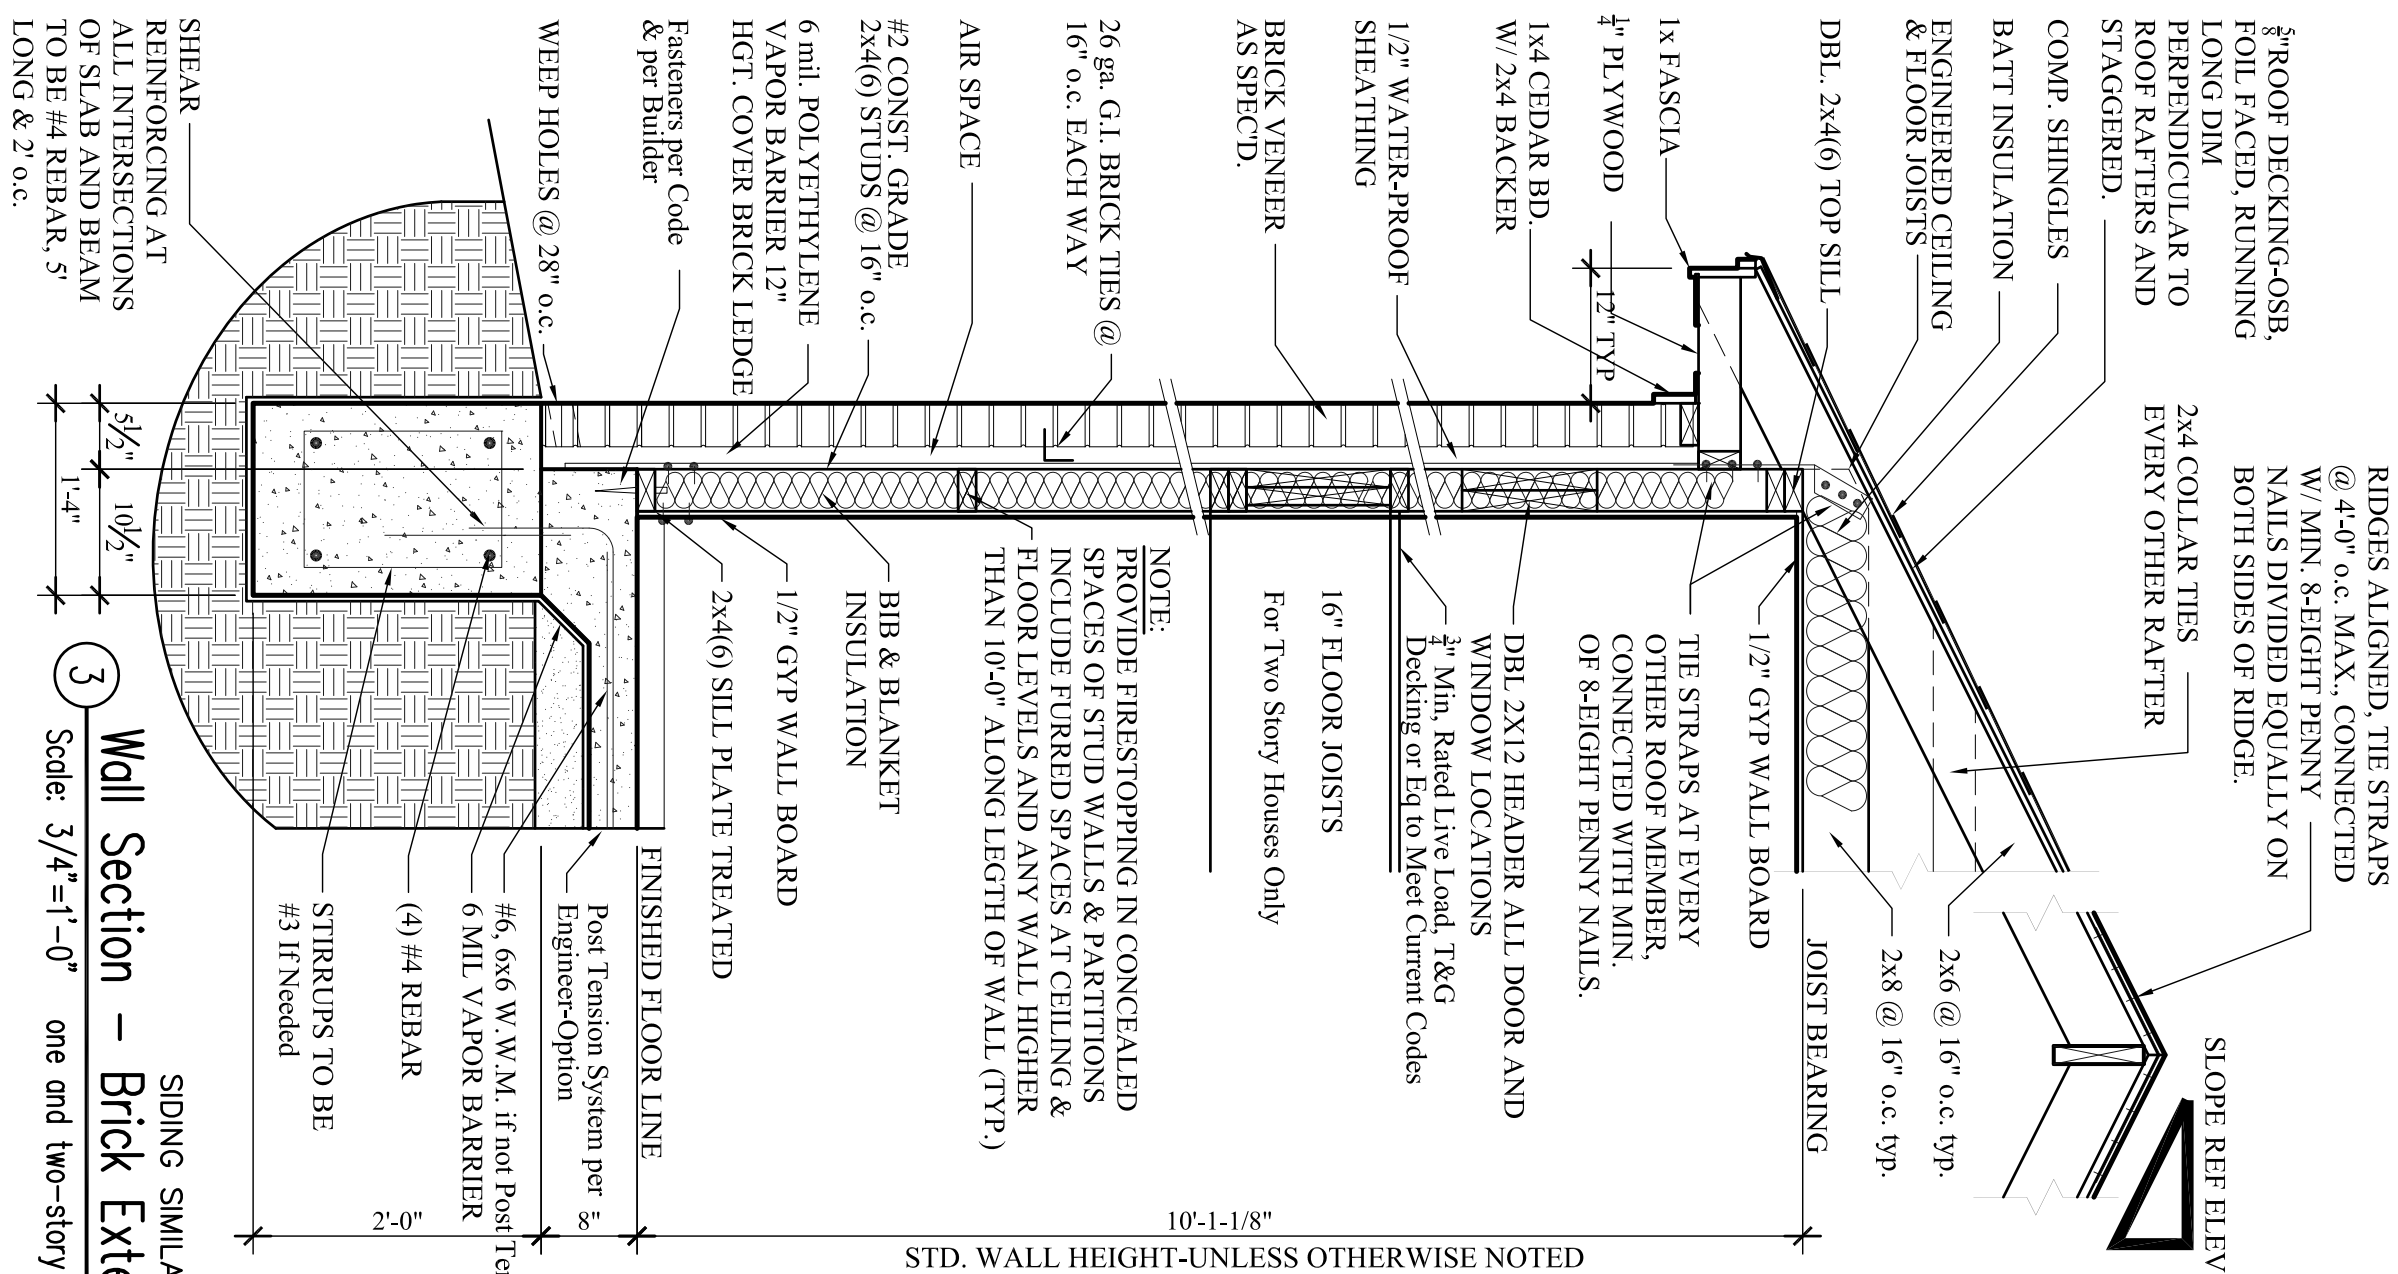

5 Architectural Site Plan
Scale: 1"=20'-0"

Designed and Drawn By:							
Kenny W Martin							
KWM	iPhone &						
2021	Pad App	All Rights Reserved				918.381.6332	

Project For:
Hechinger Custom
Foxboro Lot 3 Block 1
7911 S Juniper Place, BA 0k

Builder:

Date: 10-20-2021
Rev:

Builder To Check
Initial
Site Plan, Sanitary & Plan Location on Lot
Plan Dimensions
Roof Plan & Slope
Dormers & Roof Clips
Hard Materials
Paint Colors
Window Sizes
Feature Locations

A-200