


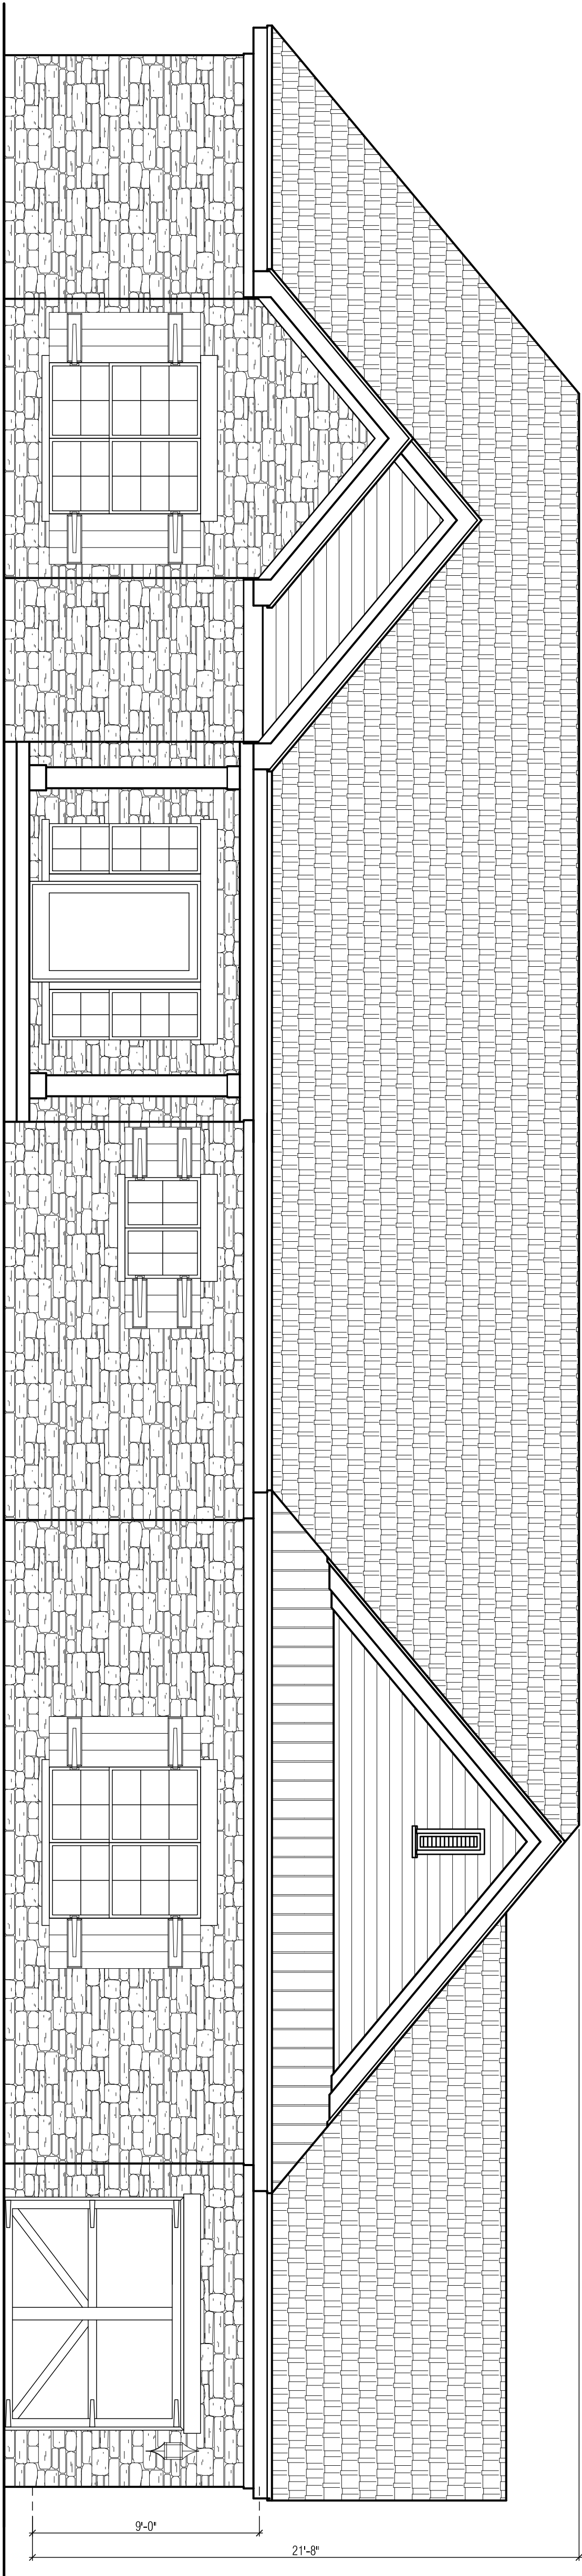


2 Front Elevation

Scale: 1/4"=1'-0"


1 Rear Elevation

Scale: 1/4"=1'-0"

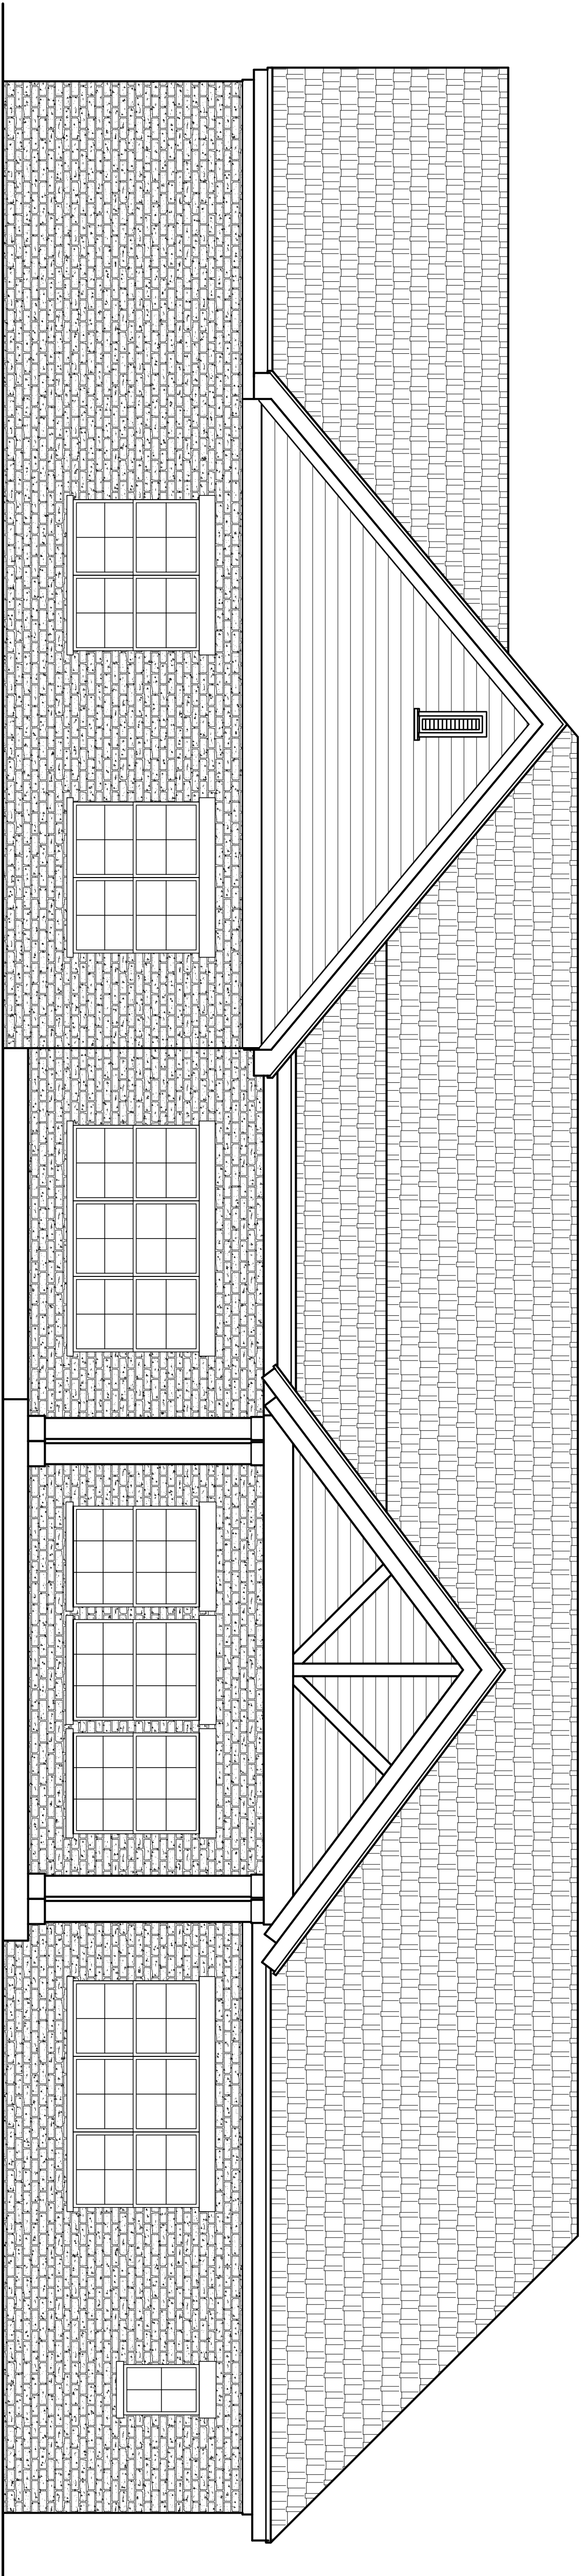

3 Right Elevation

Scale: 1/4"=1'-0"

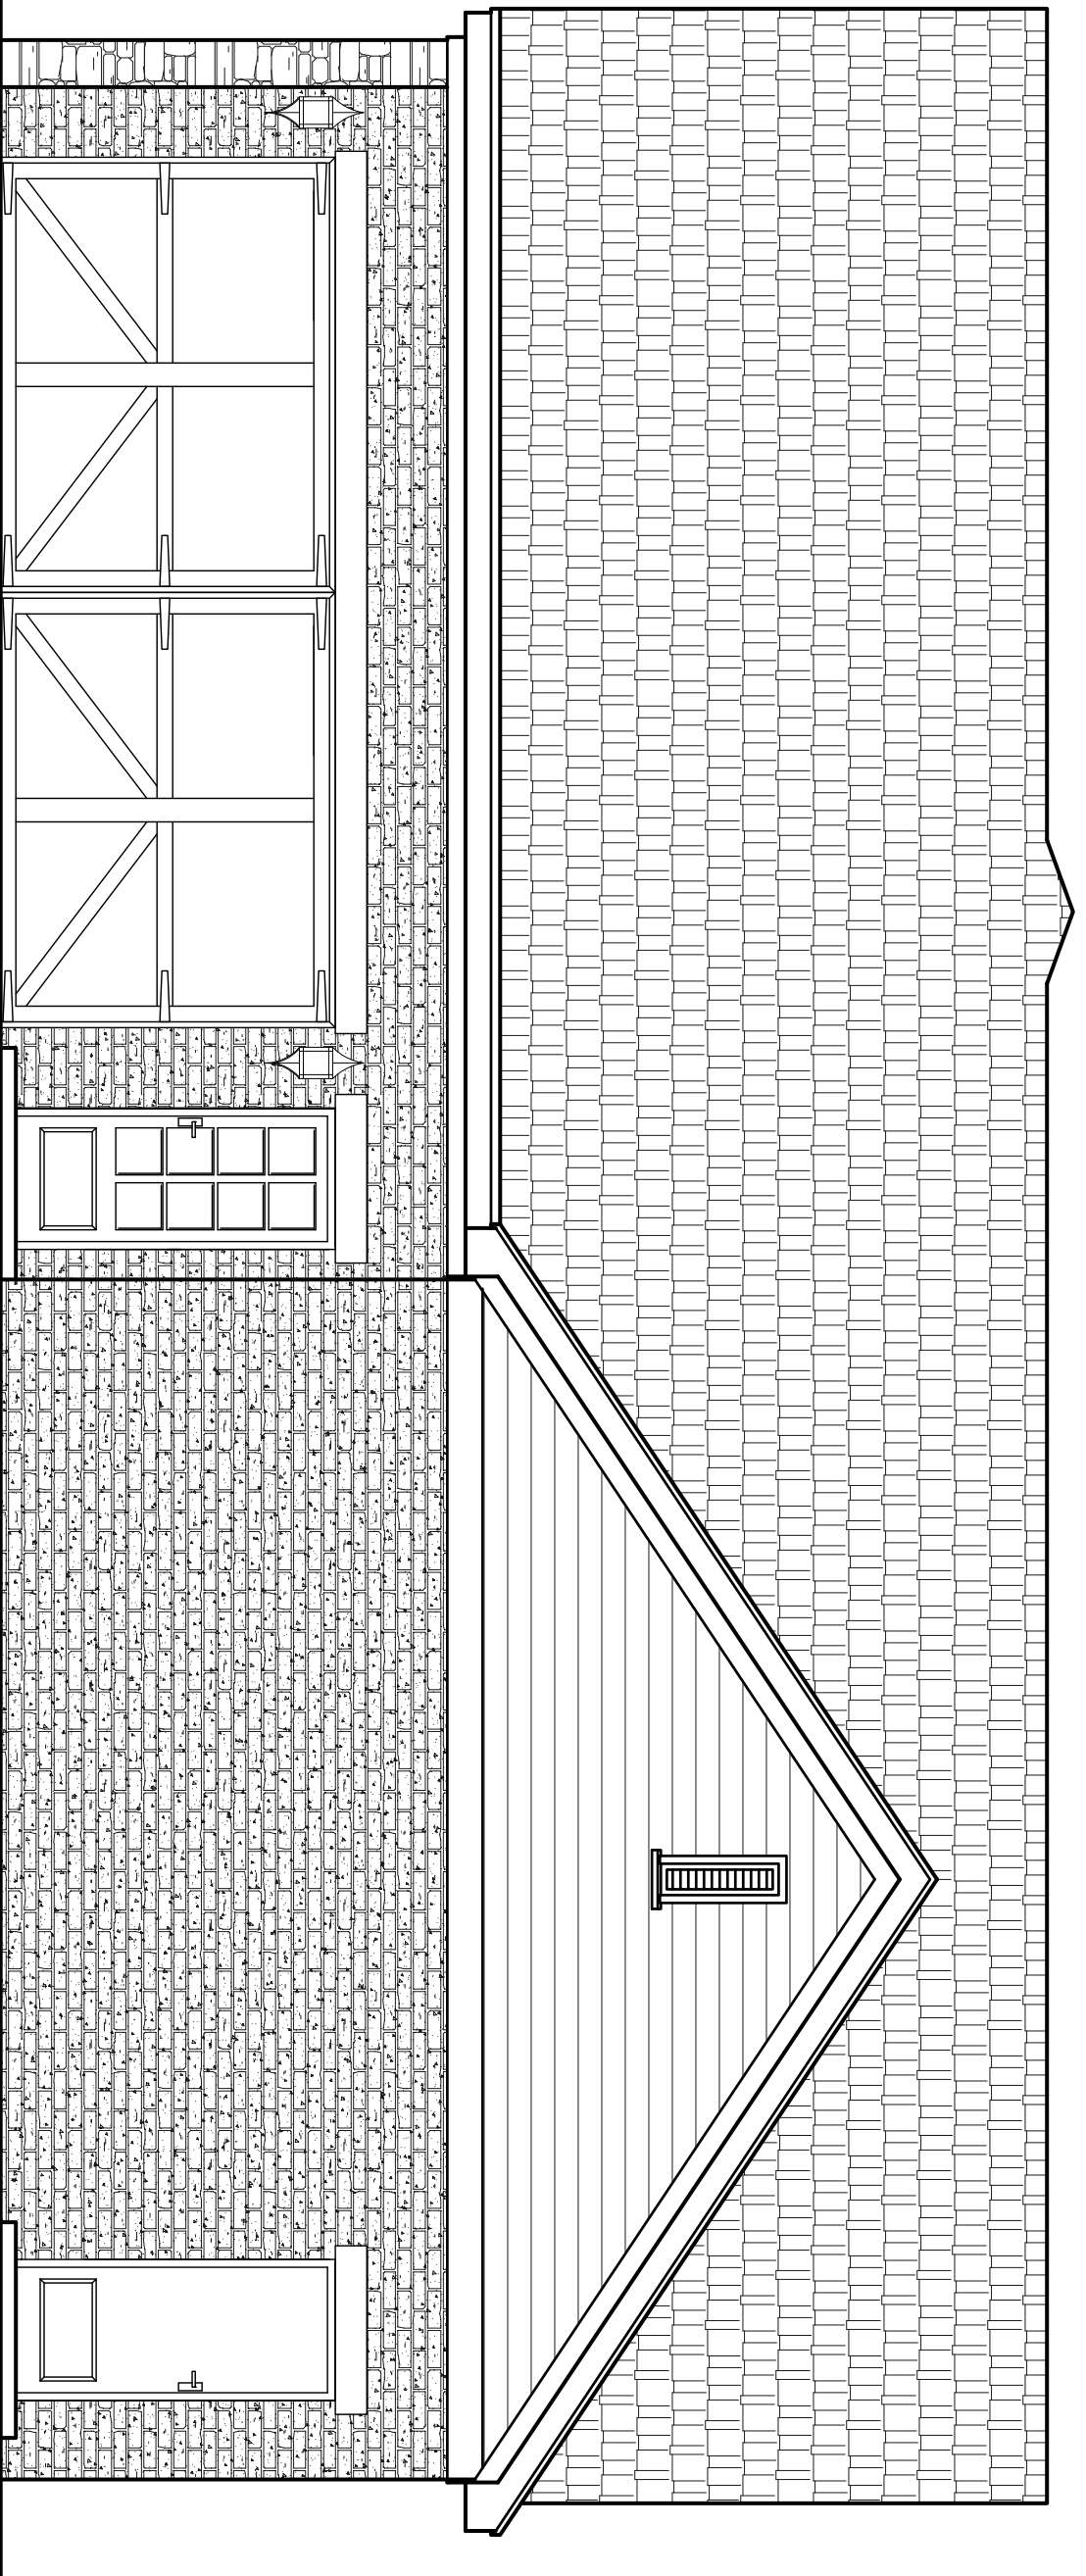

4 Left Elevation

Scale: 1/4"=1'-0"

Designed and Drawn By:			
Kenny W Martin			
KWM iPhone & iPad App 2021	All Rights Reserved		918.381.6332

Project For:
Hechinger Custom
Foxboro Lot 3 Block 1
7911 S Juniper Place, BA 0k

Builder:

Date: 10-20-2021
Rev:

Builder To Check

Initial

Site Plan, Sections
& Plan Location on Lot

Plan Dimensions

Roof Plan & Slope

Downs & Root Clips

Wood Materials

Plate Height

Window Sills

Finish Locations

A-202