



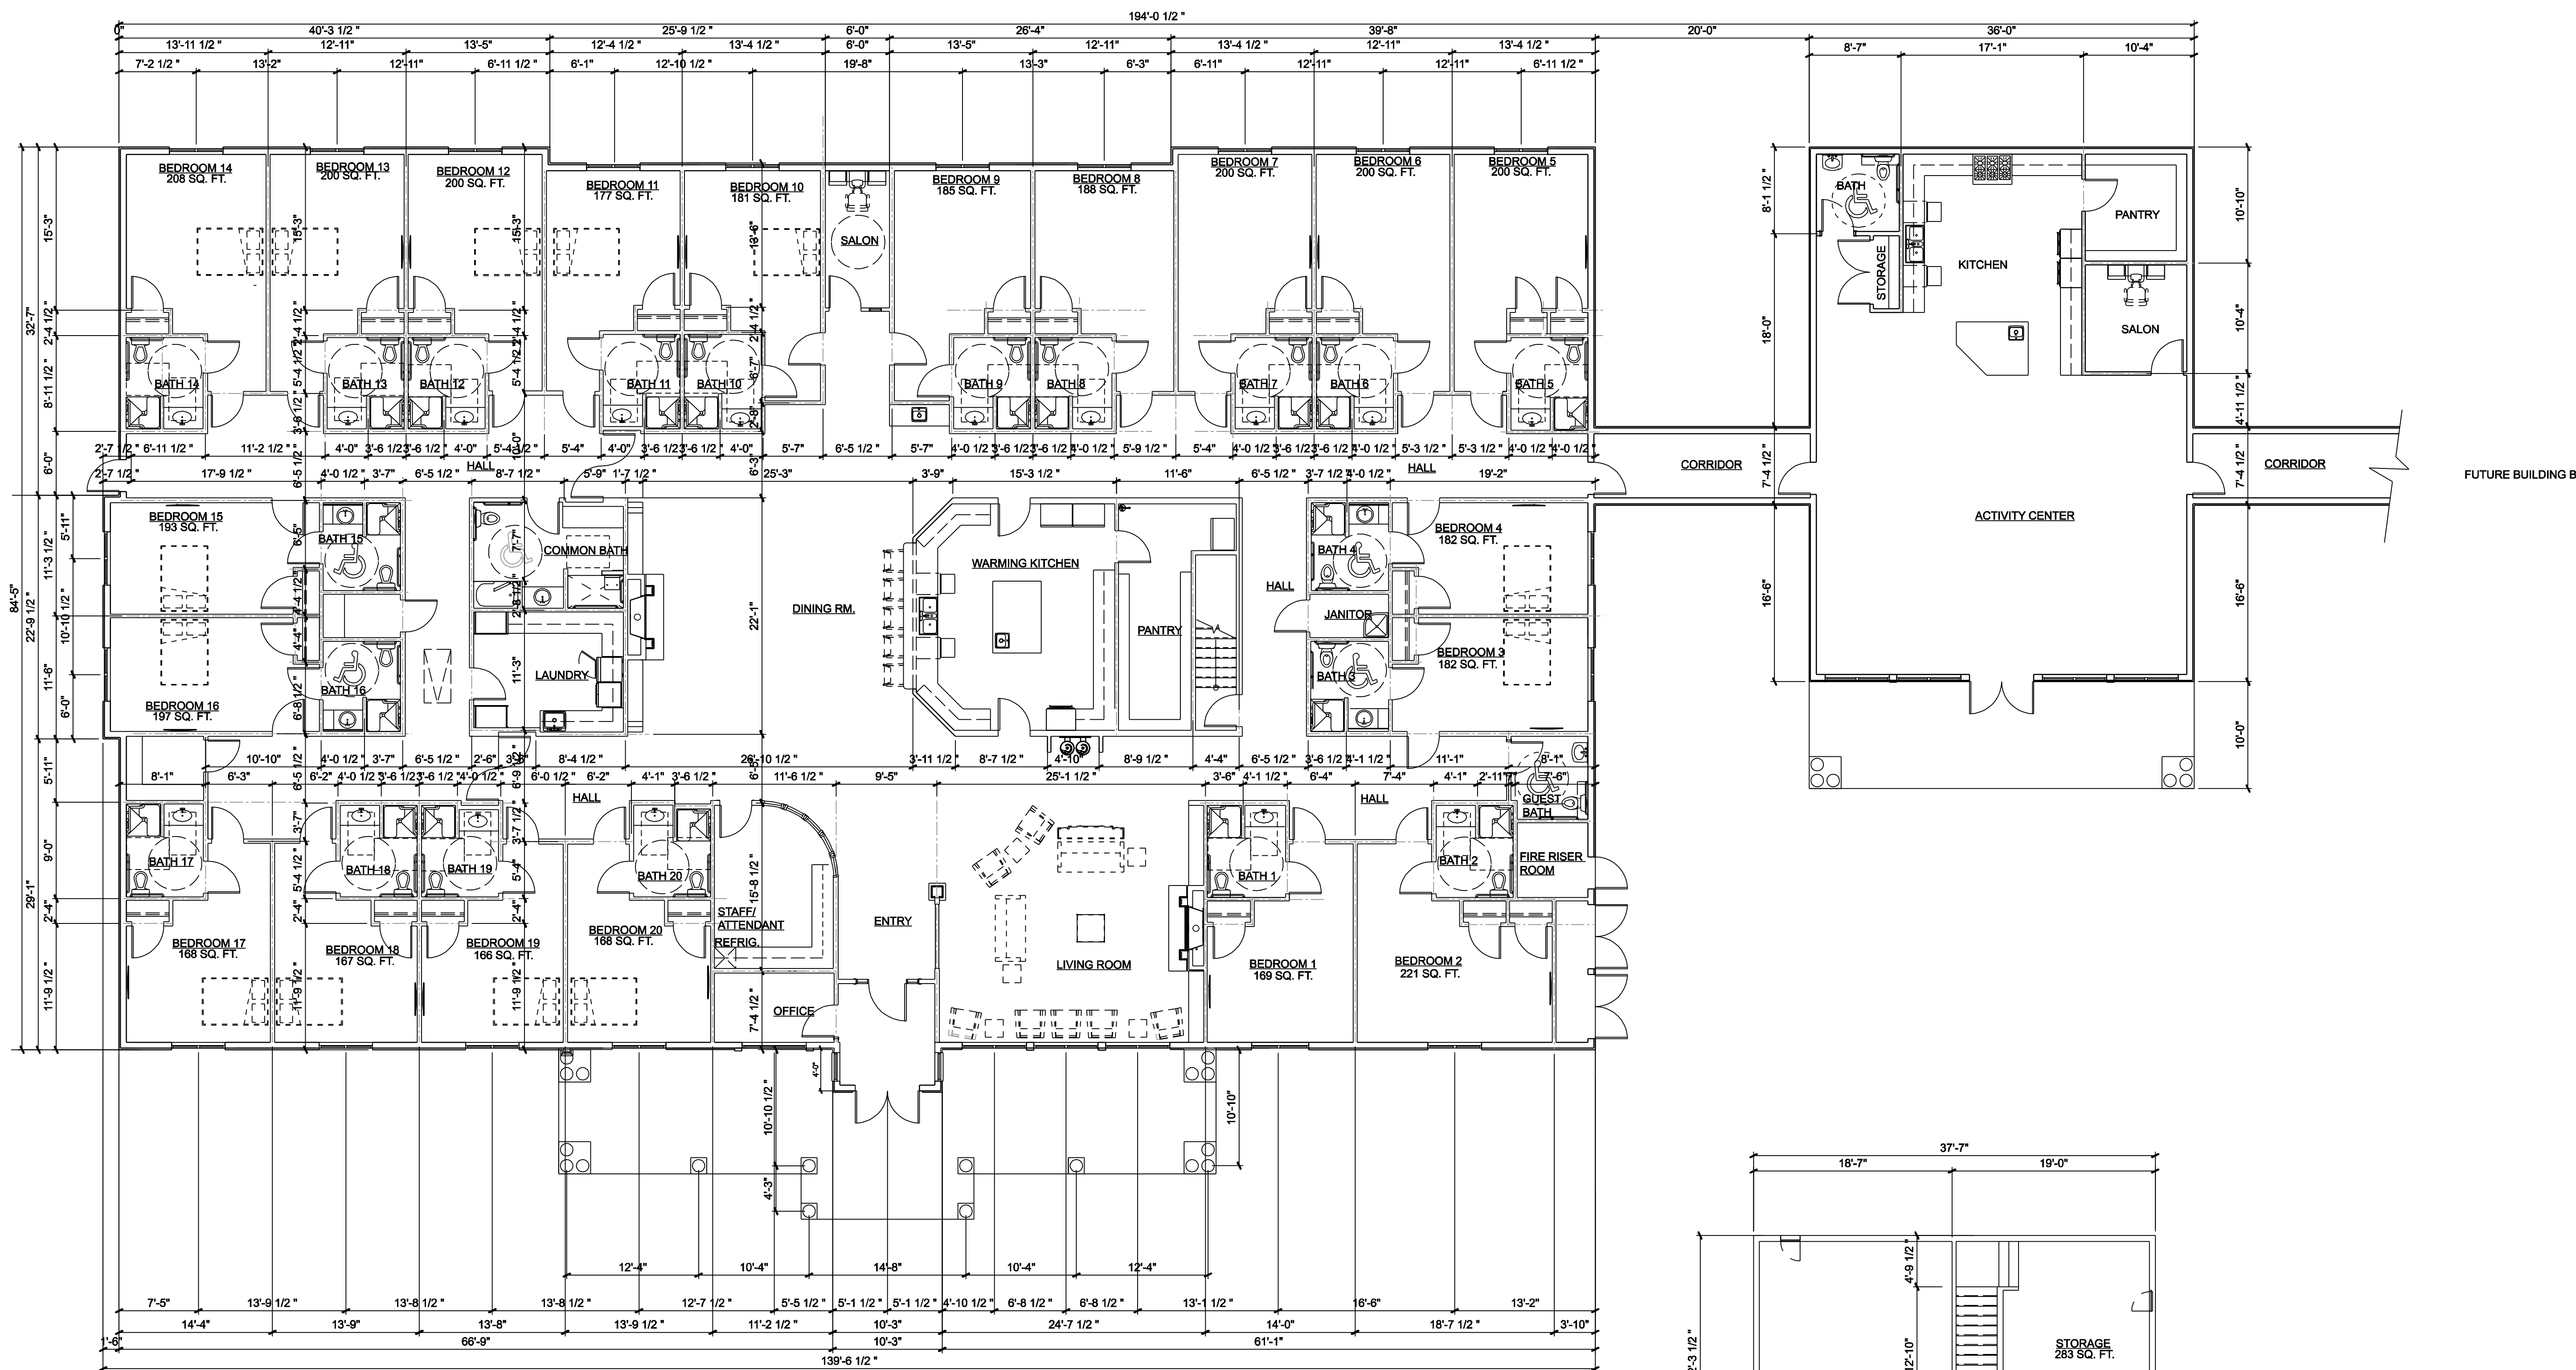

**DIMENSION PLAN**  
SCALE: 1/8" = 1'-0"  
MAIN FLOOR: 11,996 SQ. FT.

A

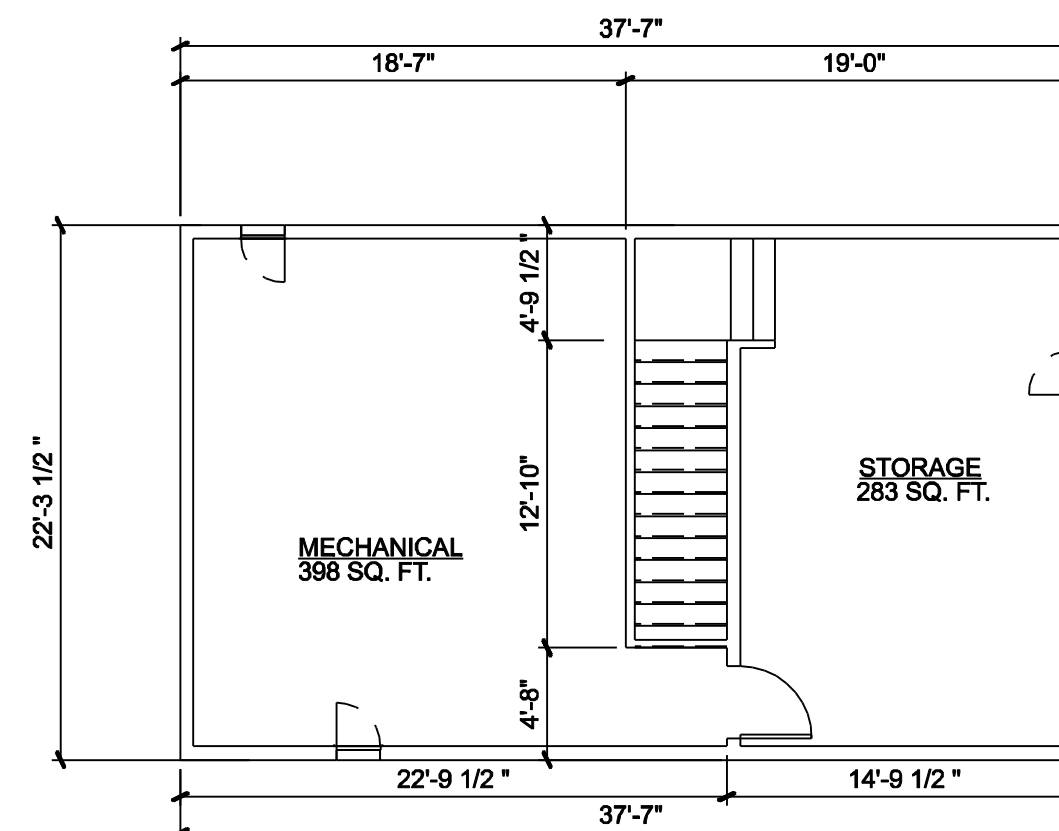

**UPPER FLOOR**  
SCALE: 1/8" = 1'-0"

B

FUTURE BUILDING B

| REVISION: |  |
|-----------|--|
|           |  |
|           |  |
**Kartchner** **Beaucannon**  
Associates LLC MEP consultants  
1500 W. Barrett Dr. • Meridian, ID 83442  
Phone: 208-885-1115

|                 |           |
|-----------------|-----------|
| DATE:           | 6/19/2017 |
| DRAWN BY:       | A.J.      |
| PROJECT NUMBER: |           |

**BEEHIVE HOMES**  
**BROKEN ARROW, OKLAHOMA**  
PAGE TITLE  
**DIMENSION FLOOR PLAN**

**BEEHIVE**  
**HOMES**  
QUALITY SENIOR LIVING

**AA111**  
SHEET