


FRONT ELEVATION
SCALE: 1/8" = 1'-0"

D

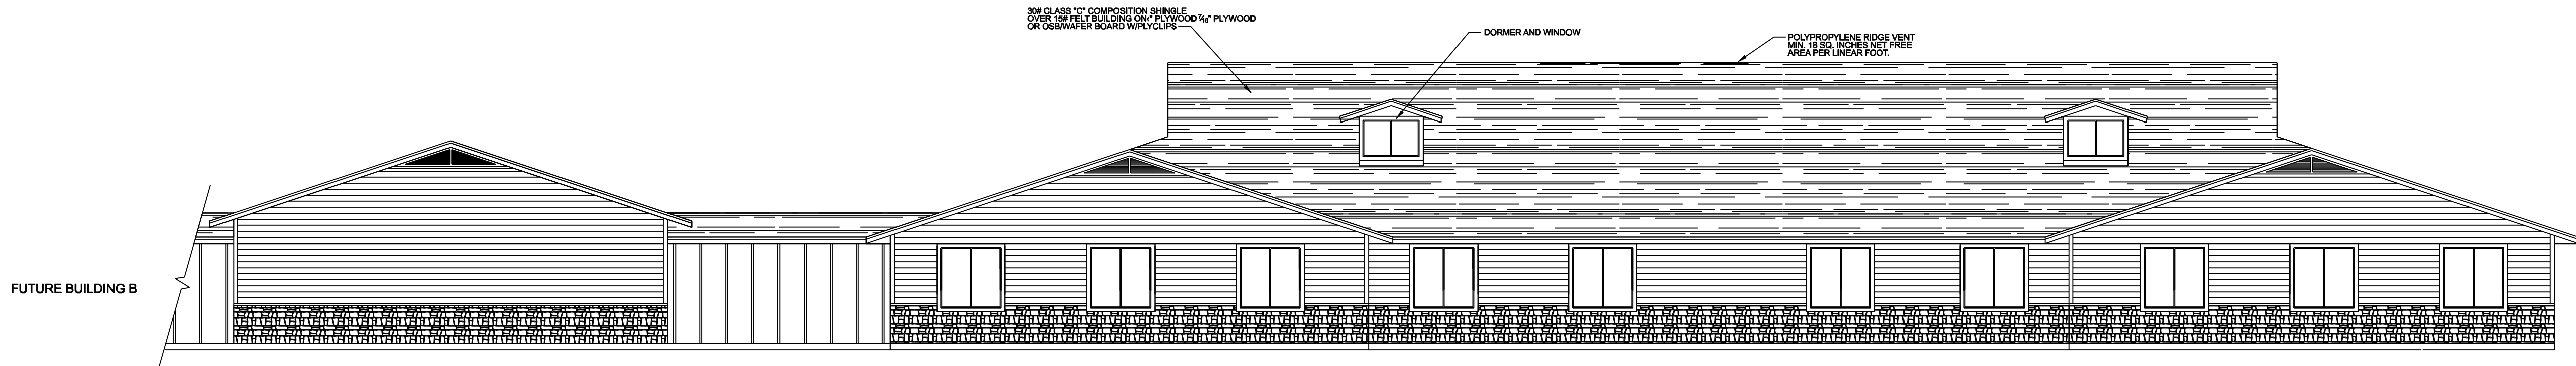

REAR ELEVATION
SCALE: 1/8" = 1'-0"

D

REVISION	

Kartchner

Associates LLC

Beaucannon

NEP consultants

1500 W. Barrett Dr. • Meridian, ID 83442
Phone: 208-885-1115

DATE:	6/19/2017
DRAWN BY:	A.J.
PROJECT NUMBER:	

BEEHIVE HOMES

BROKEN ARROW, OKLAHOMA

PAGE TITLE

ELEVATIONS

BEEHIVE

HOMES

QUALITY SENIOR LIVING