

THIS DOCUMENT IS
PRELIMINARY
IN NATURE AND IS NOT
A FINAL, SIGNED AND
SEALED DOCUMENT

DAVID F. PHELPS, AIA
ARCHITECT OF RECORD

FINISH LEGEND


- PRE-FINISHED METAL CAP
- LAP SIDING
- VERTICAL SIDING
- BRICK
- ARCHITECTURAL PRECAST CONCRETE



1 WEST ELEVATION
3/32" = 1'-0"



2 NORTH WING SOUTH ELEVATION
3/32" = 1'-0"

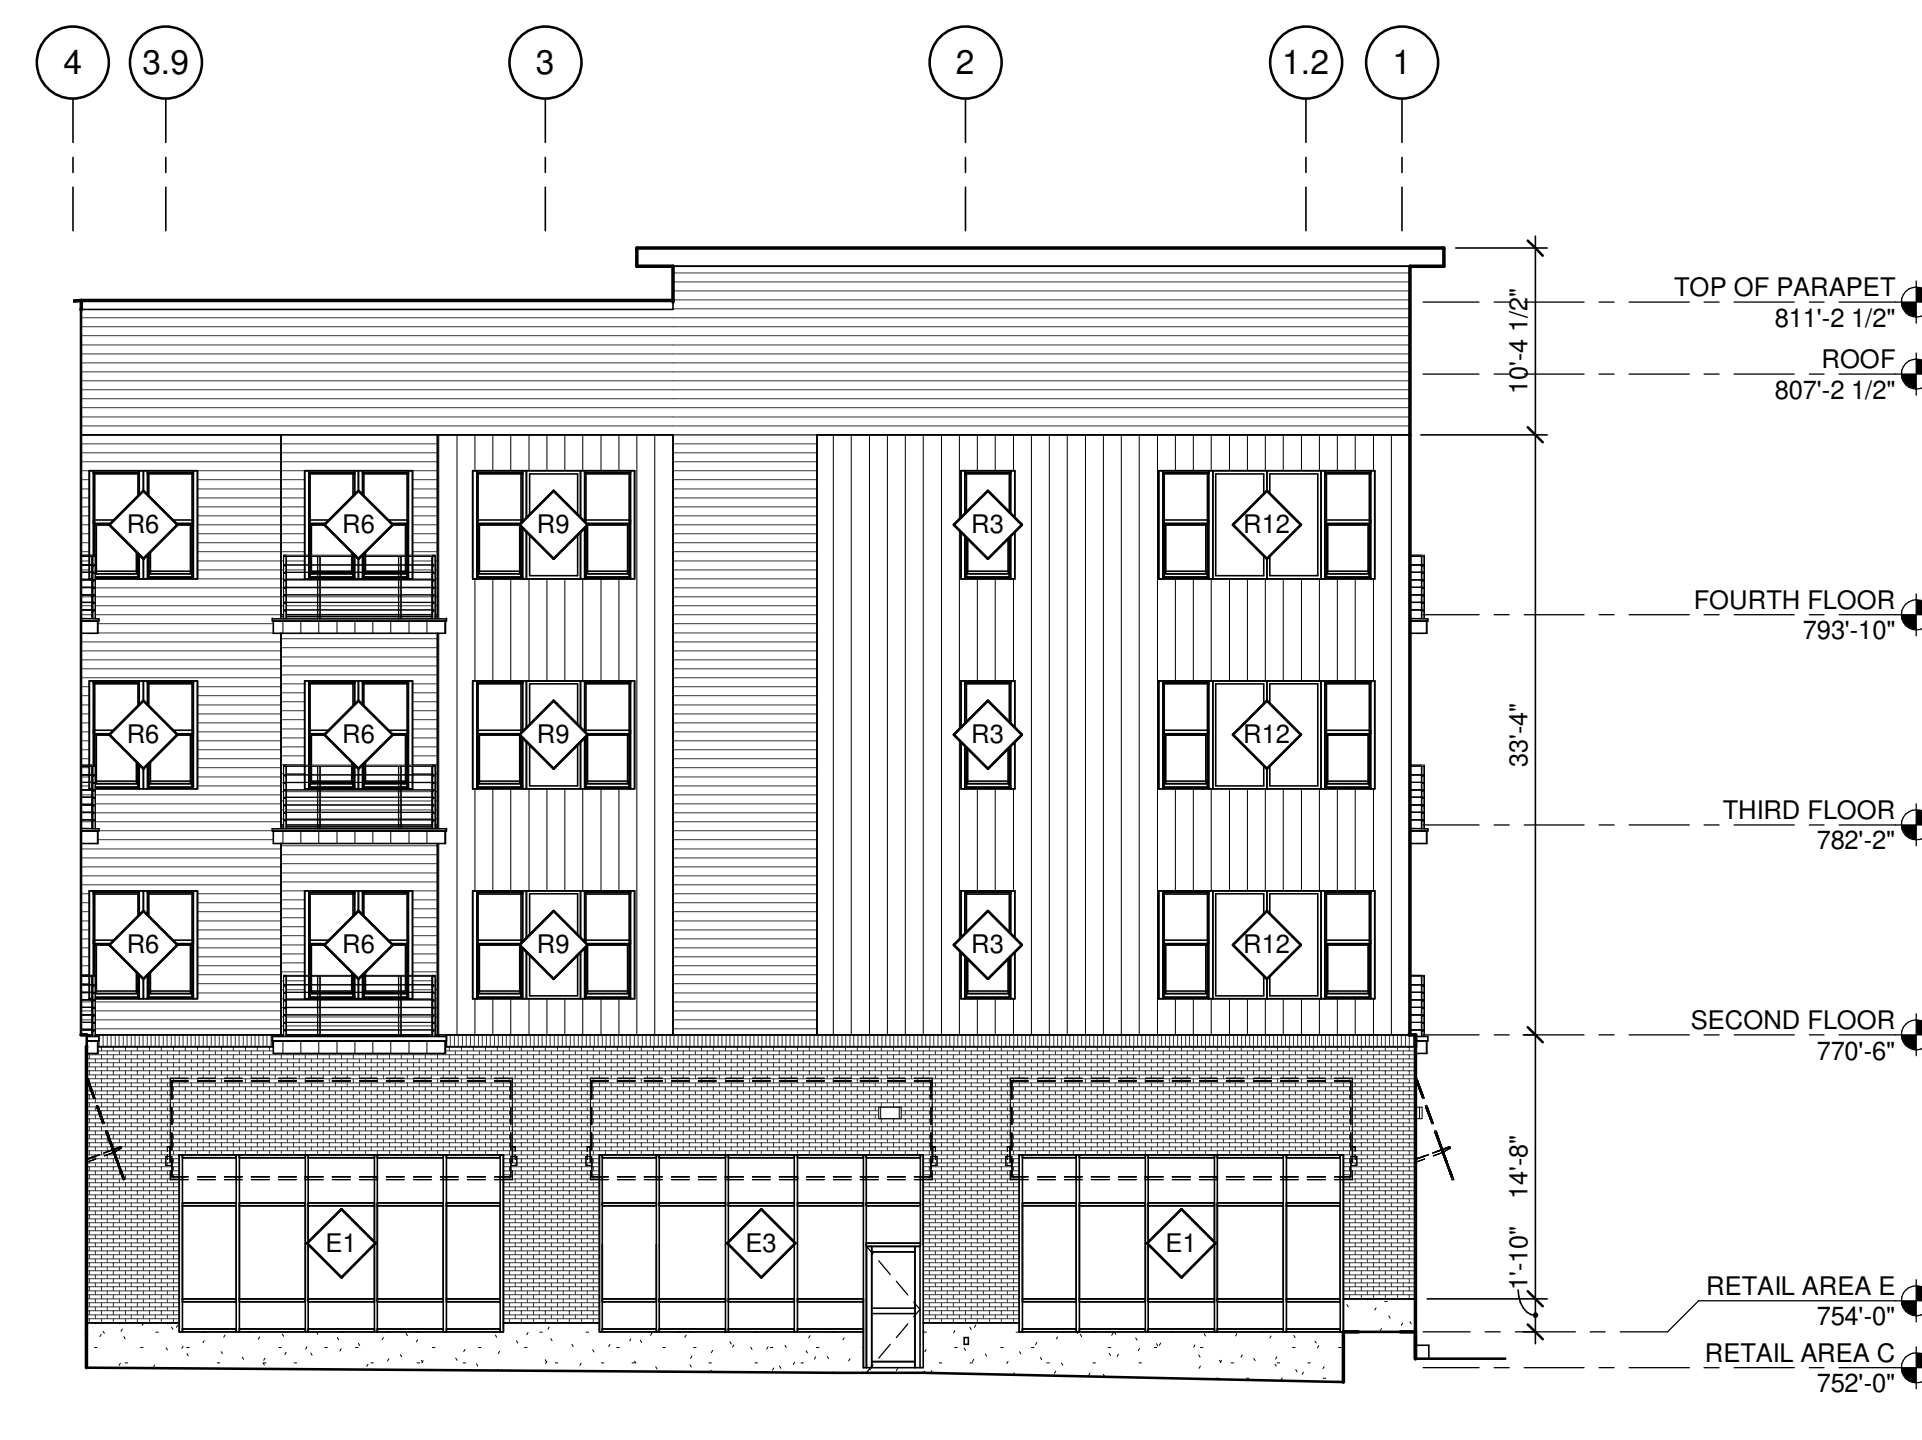

3 SOUTH WING NORTH ELEVATION
3/32" = 1'-0"

ROSE DISTRICT MIXED USE

305 NORTH MAIN STREET
BROKEN ARROW, OK 74012

ISSUES / REVISIONS

DATE	DESCRIPTION
6/29/2018	SITE PLAN PERMIT

ISSUE DATE: CTBA170001001
PROJECT NO: CTBA170001001
CHECKED BY: LFG
DRAWN BY: JGF

SHEET NAME
EXTERIOR ELEVATIONS

SHEET NUMBER


A-201

THIS DOCUMENT IS
PRELIMINARY
IN NATURE AND IS NOT
A FINAL, SIGNED AND
SEALED DOCUMENT

DAVID F. PHELPS, AIA
ARCHITECT OF RECORD

FINISH LEGEND

- PRE-FINISHED METAL CAP
- LAP SIDING
- VERTICAL SIDING
- BRICK
- ARCHITECTURAL PRECAST CONCRETE

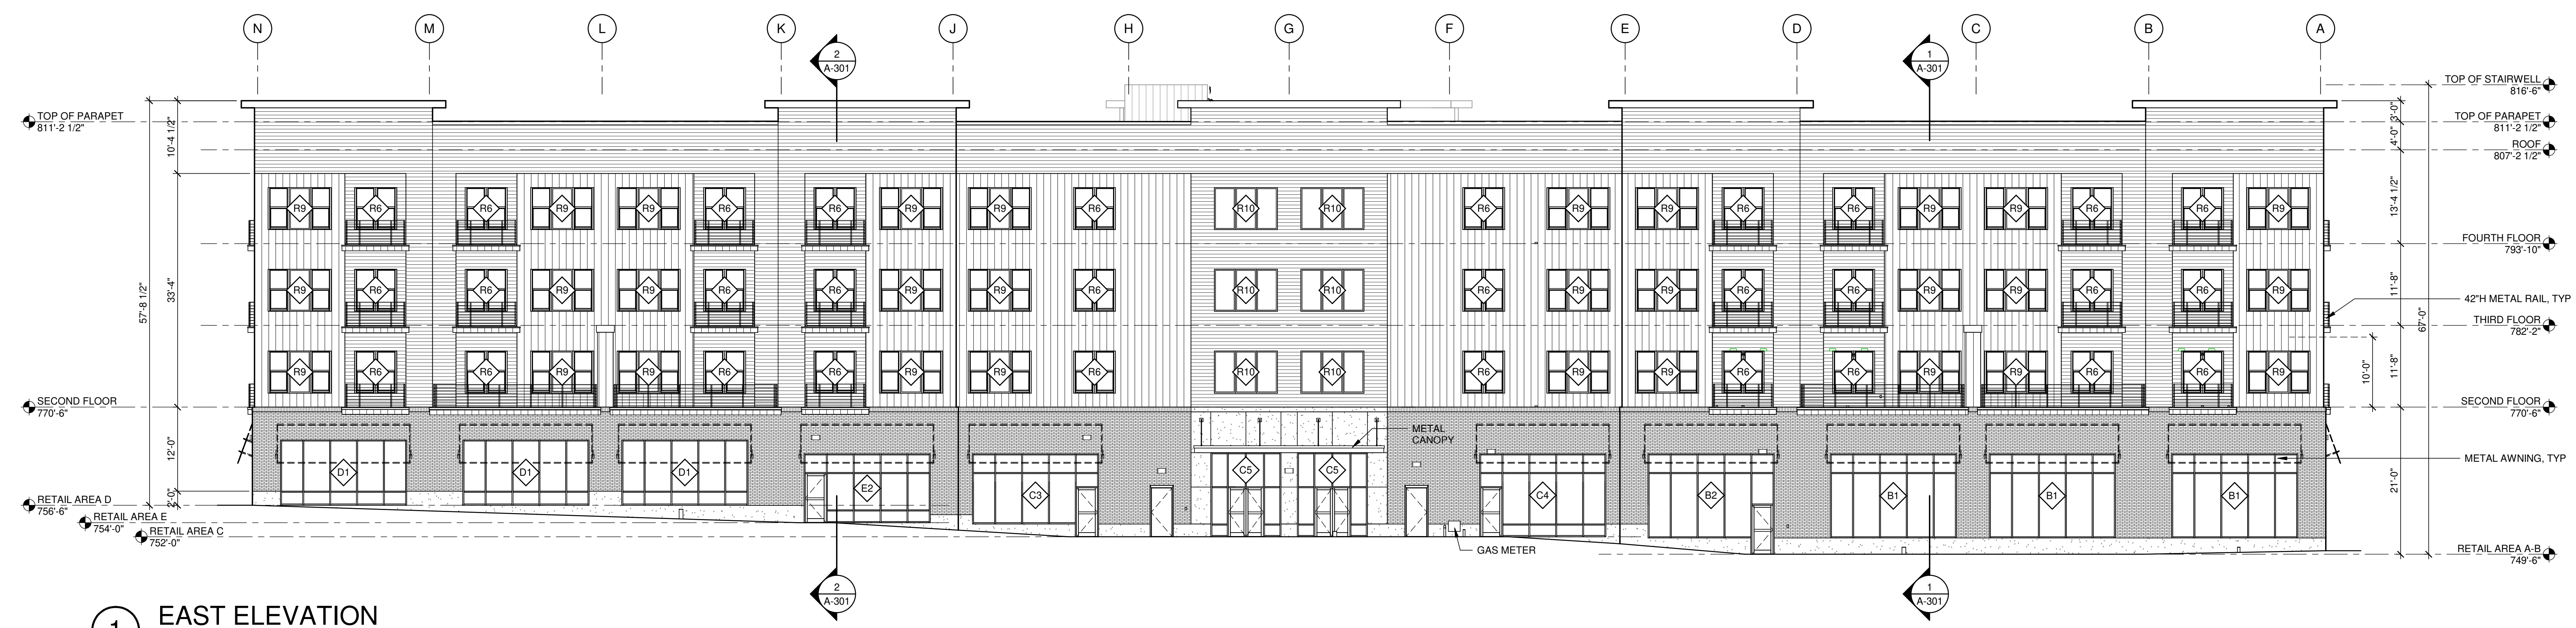

1 EAST ELEVATION
3/32" = 1'-0"



2 NORTH ELEVATION
3/32" = 1'-0"



3 SOUTH ELEVATION
3/32" = 1'-0"

ROSE DISTRICT MIXED USE

305 NORTH MAIN STREET
BROKEN ARROW, OK 74012

ISSUES / REVISIONS	
6/29/2018	SITE PLAN PERMIT

ISSUE DATE:
PROJECT NO: CTBA170001001
CHECKED BY: LFG
DRAWN BY: JGF

SHEET NAME
EXTERIOR ELEVATIONS

SHEET NUMBER
A-202