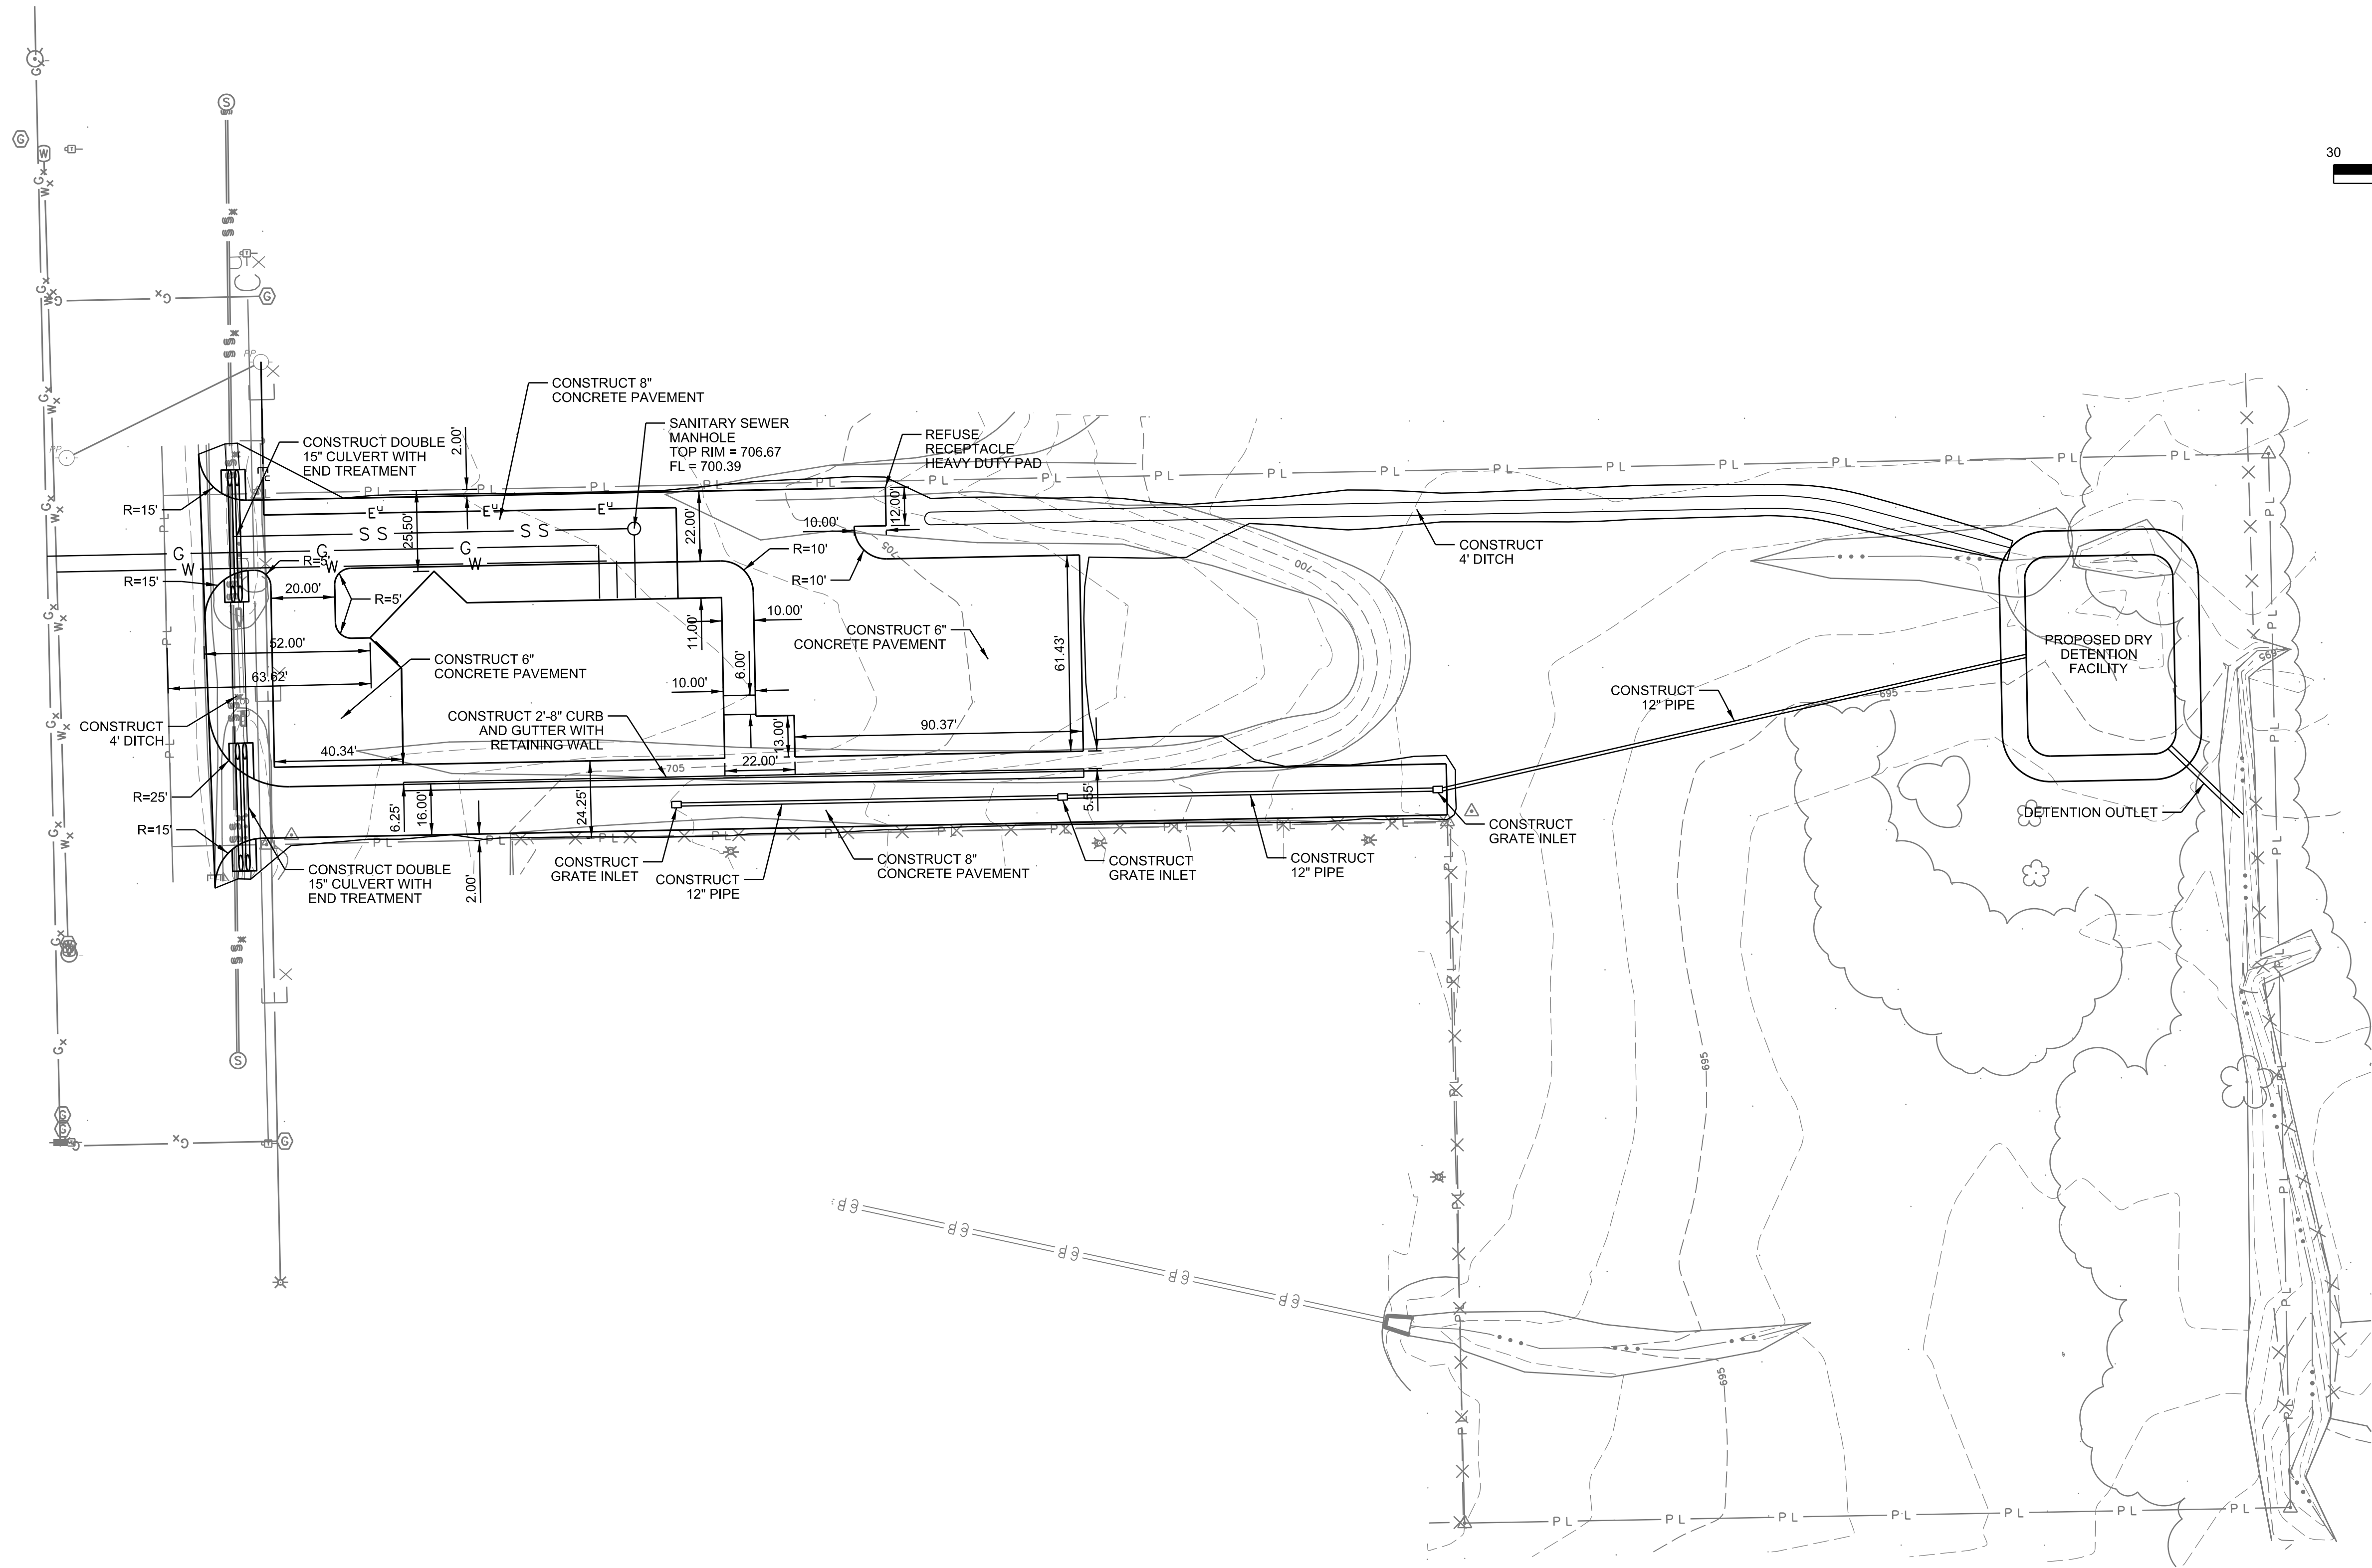


No.	Description	Date
1		
2		
3		
4		
5		
6		
7		
8		
9		
10		

**BROKEN ARROW
OFFICE**

BUILDERS UNLIMITED
BROKEN ARROW, OK

Key Plan

Seal

50% CONTRACT
DOCUMENTS

PROJECT NO.
01-189

SHEET TITLE: SITE PLAN

DRAWN BY: SCB
CHECKED BY: PPW
ISSUE DATE: 8/17/2018

C103

THIS DOCUMENT IS PRELIMINARY IN NATURE AND IS NOT A FINAL, SIGNED AND SEALED DOCUMENT.