


618 E. 2nd St.
Tulsa, OK 74103
918.743.2724 (O)
918.743.2725 (F)

No.	Description	Date

REVISIONS

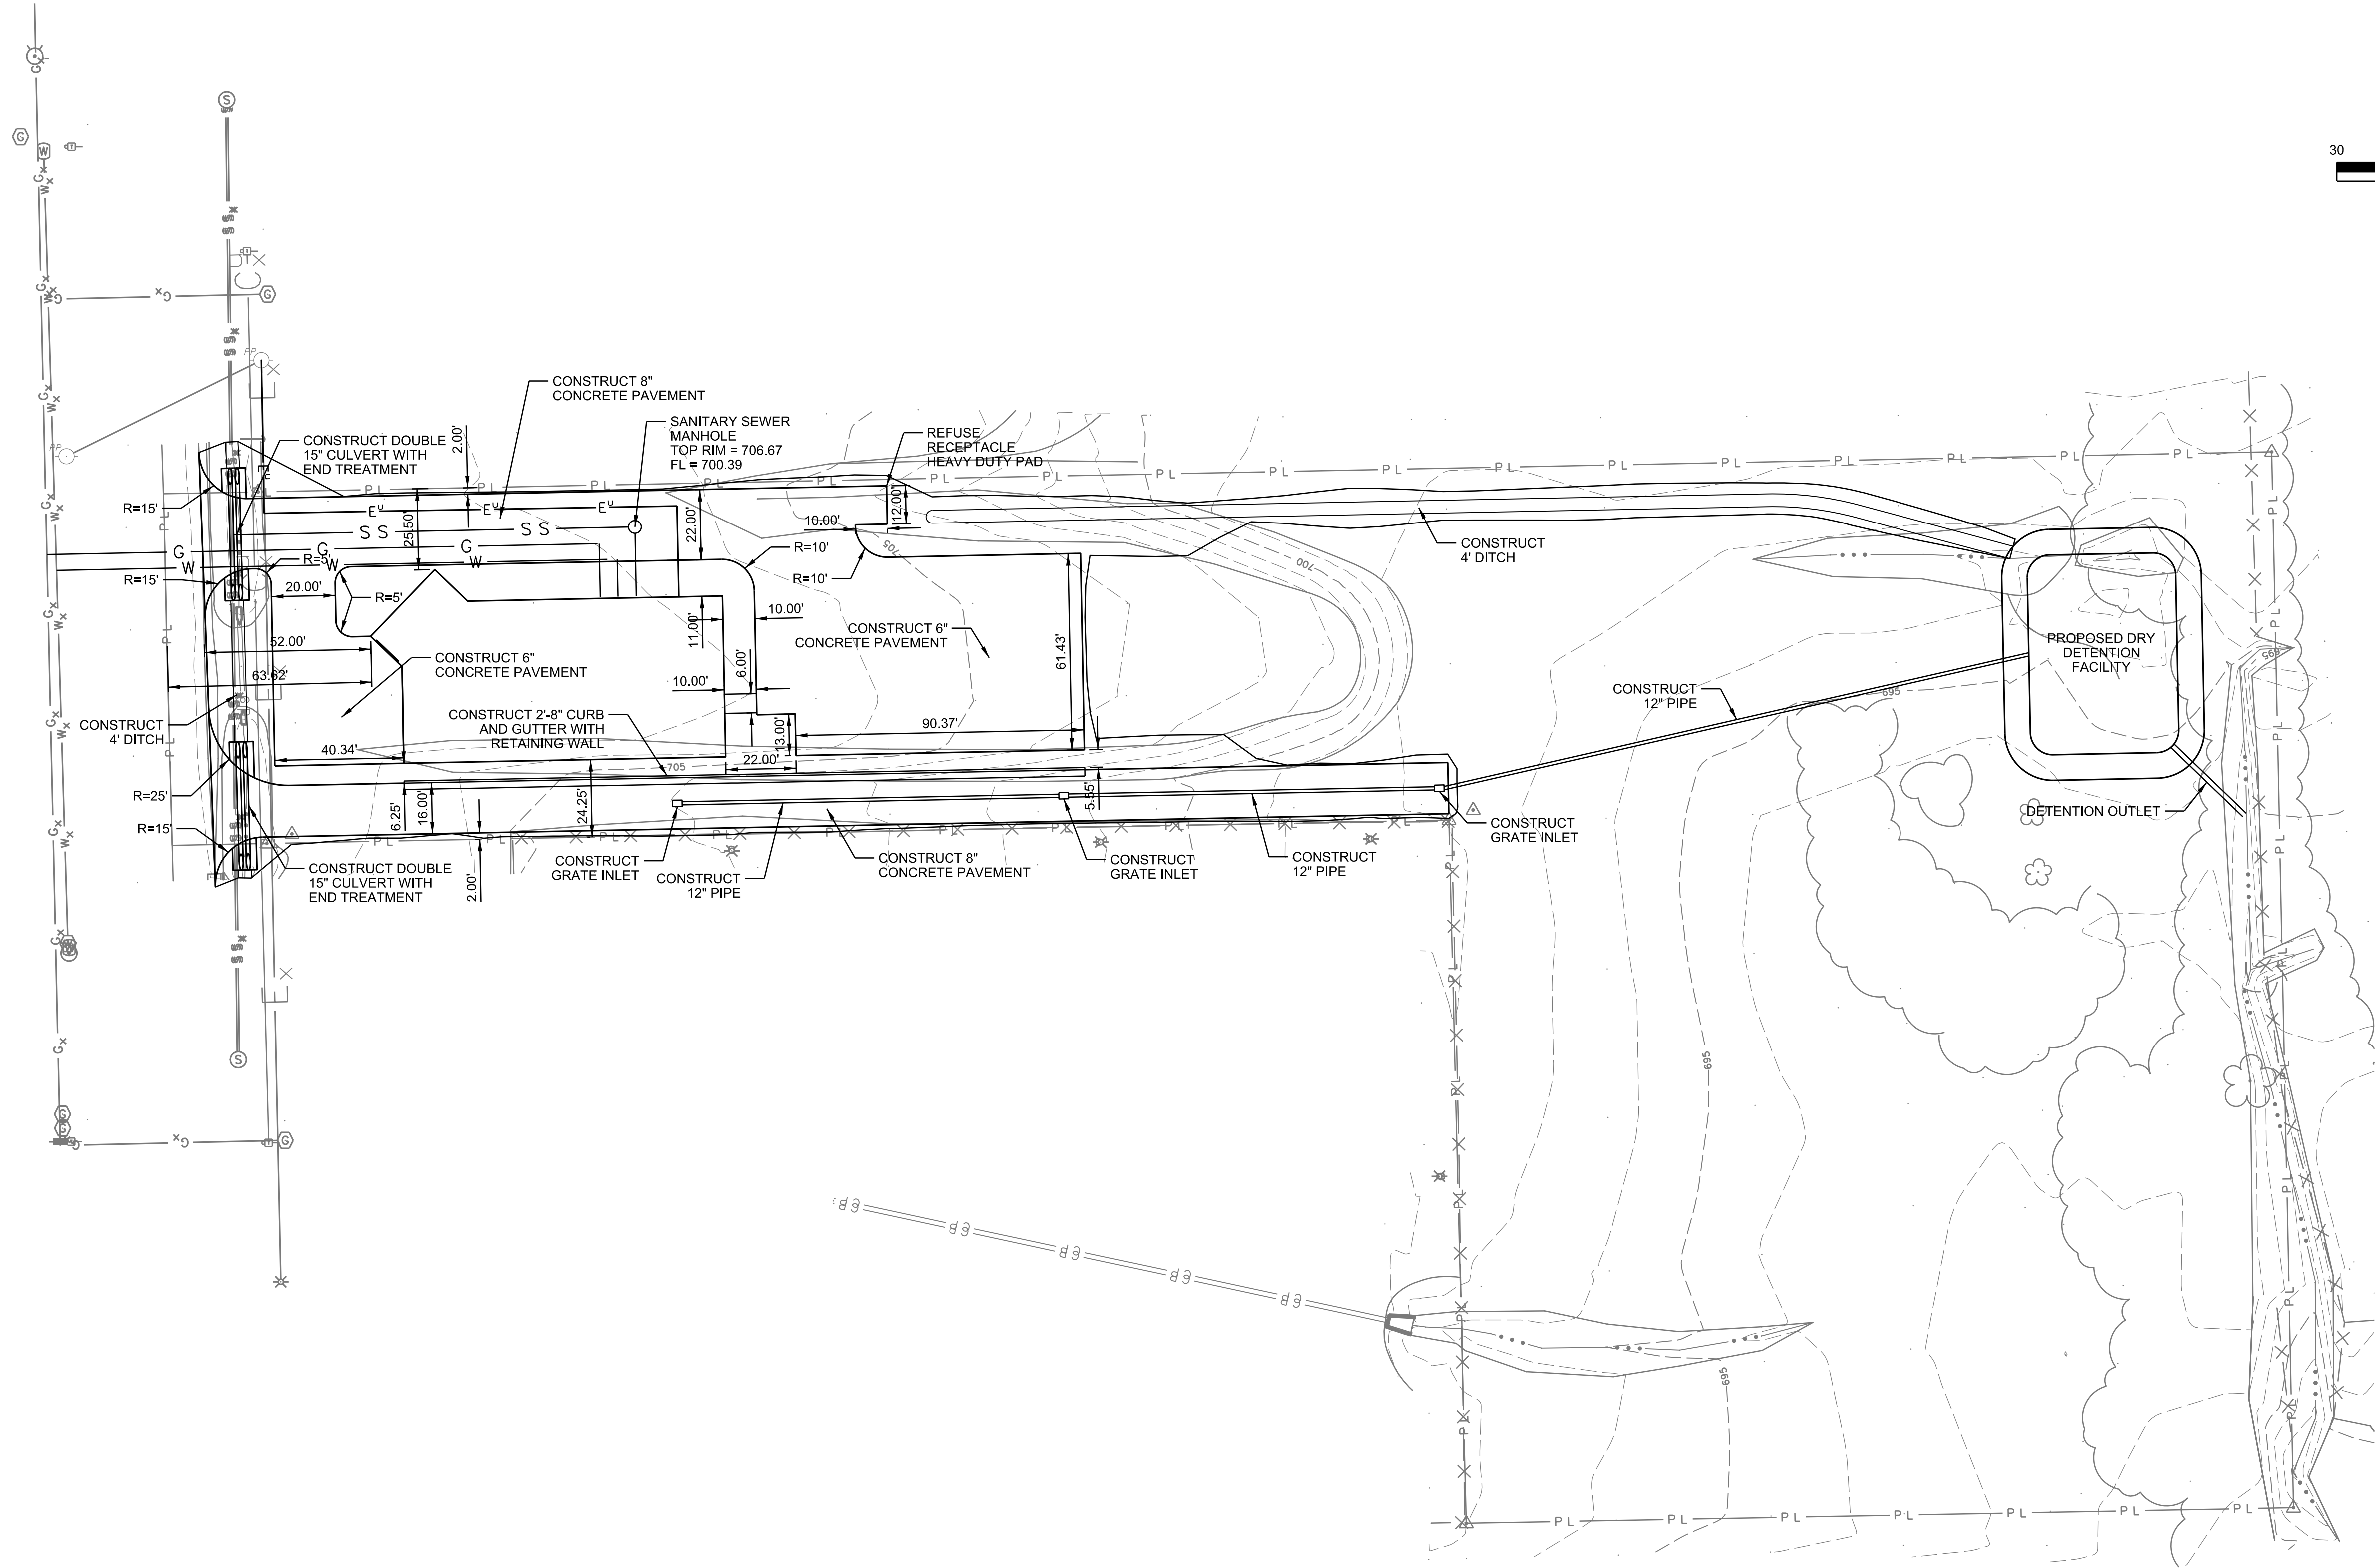

CGA ENGINEERS, INC.
CIVIL/ENVIRONMENTAL ENGINEERING
8179 EAST 41ST STREET
TULSA, OKLAHOMA 74145
C.A. NO. 1371
PHONE: (918) 749-5800 FAX: (918) 749-5858
EXPIRES 6/30/18
www.cgaengineers.com
Consultants

PRINT THIS SHEET FULL SIZE (11" x 17")

BROKEN ARROW OFFICE

BUILDERS UNLIMITED
BROKEN ARROW, OK

Key Plan

Seal

50% CONTRACT
DOCUMENTS

PROJECT NO.
01-100

SHEET TITLE: SITE PLAN

DRAWN BY: SCB
CHECKED BY: PPW
ISSUE DATE: 8/17/2018

C103

THIS DOCUMENT IS PRELIMINARY IN NATURE AND
IS NOT A FINAL, SIGNED AND SEALED DOCUMENT.