


Highland 55 at Mission Hills

A PART OF THE SOUTHEAST QUARTER (SE/4) OF SECTION 35, T-19-N, R-14-E, IBM.,
TULSA COUNTY, STATE OF OKLAHOMA

TALLGRASS CAPITAL LLC.
1000 WEST WILSHIRE, SUITE 357
OKLAHOMA CITY, OK 73116
PHONE: 405-840-4400
ATTN: CHRIS FRANKLIN

AAB ENGINEERING LLC
 CERTIFICATE OF AUTHORIZATION NO. 6318, EXP. JUNE, 30, 2020
 PO BOX 2136
 SAND SPRINGS, OK 74063
 PHONE: 918.514.4283
 FAX: 918.514.4288
 EMAIL: ALAN @ AABENG.COM

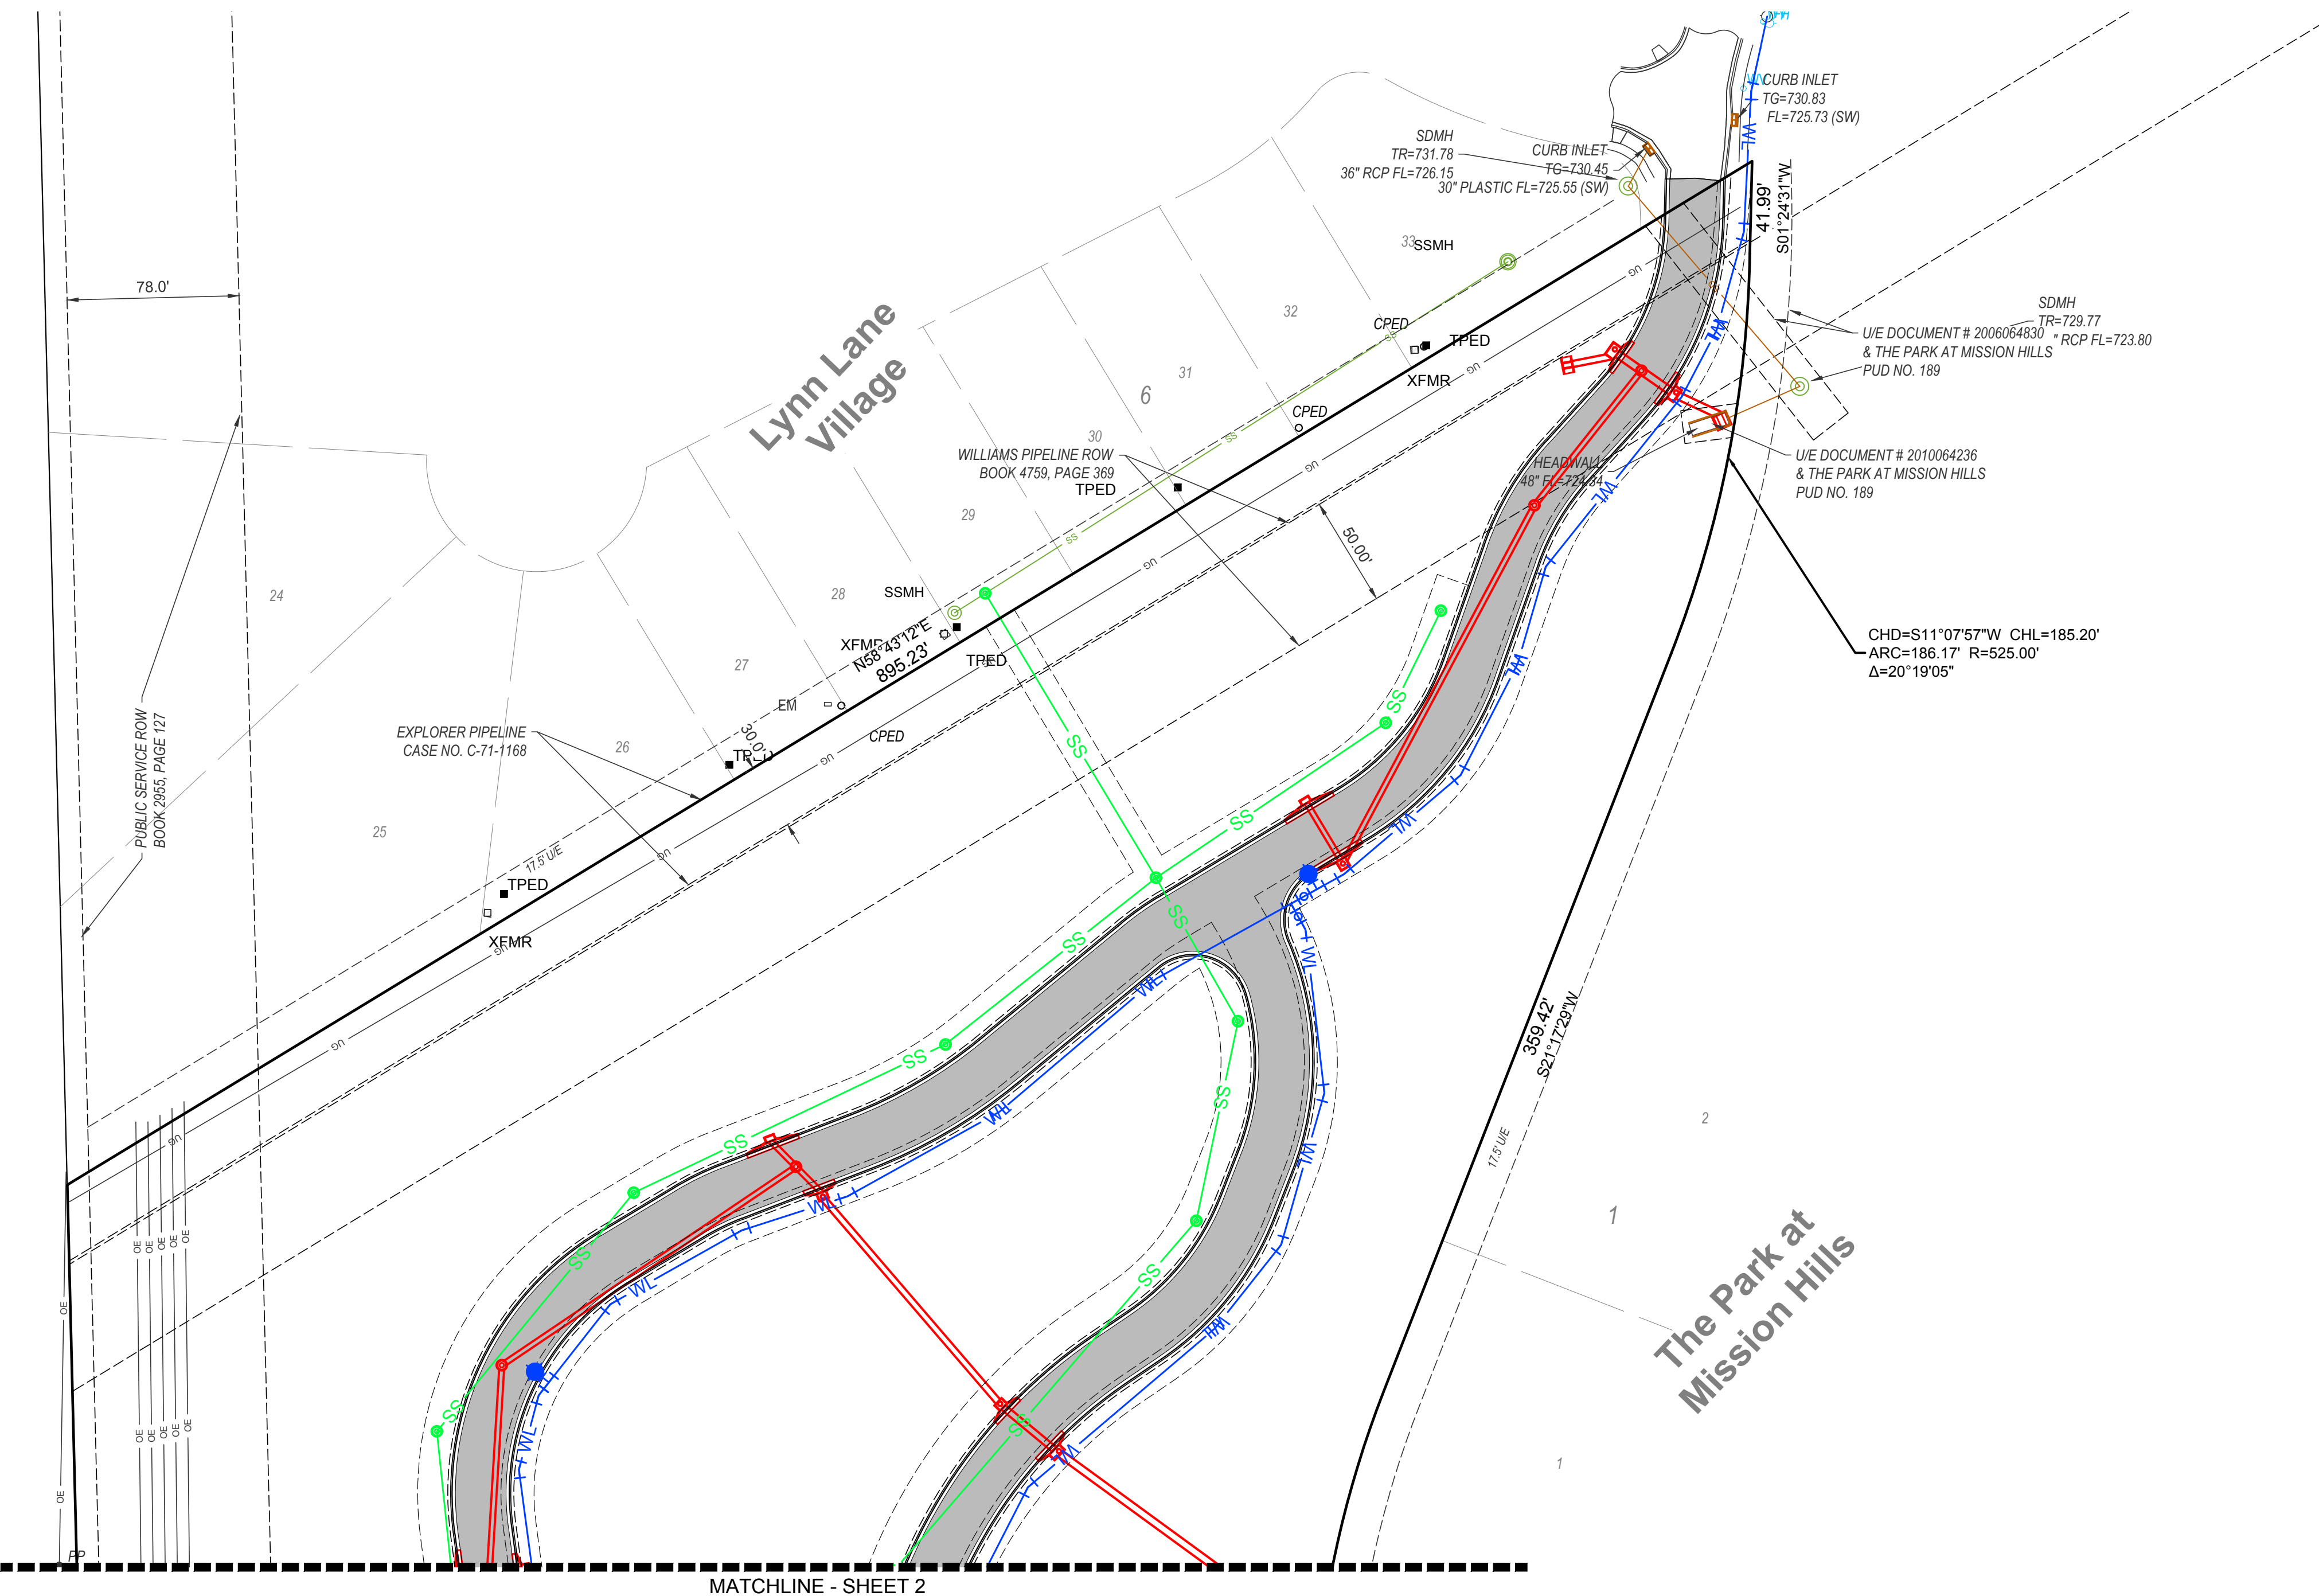

LEGEND

B/L.....	BUILDING LINE
U/E.....	UTILITY EASEMENT
 WL	EXISTING WATER LINE
 SS	EXISTING SANITARY SEWER LINE
 SD	EXISTING STORM SEWER LINES
 WL	PROPOSED WATER LINE
 SS	PROPOSED SANITARY SEWER LINE
	PROPOSED STORM SEWER LINES
	PROPOSED ASPHALT PAVEMENT

PLOT DATE: May, 20, May, 2019 FILE: P:\194251-HIGH AND MIDDLE EX-STERMISCH HILLS



DRAWING SCALE: 1"= 50'
0 25 50 100

CONCEPTUAL UTILITY PLAN

Highland 55 at Mission Hills

PUD NO. 189 C

A PART OF THE SOUTHEAST QUARTER (SE/4) OF SECTION 35, T-19-N, R-14-E, IBM.,
TULSA COUNTY, STATE OF OKLAHOMA


OWNER/DEVELOPER

TALLGRASS CAPITAL LLC.
1000 WEST WILSHIRE, SUITE 357
OKLAHOMA CITY, OK 73116
PHONE: 405-840-4400
ATTN: CHRIS FRANKLIN

ENGINEER/SURVEYOR

AAB ENGINEERING LLC
CERTIFICATE OF AUTHORIZATION NO. 6318, EXP. JUNE, 30, 2020
PO BOX 2136
SAND SPRINGS, OK 74063
PHONE: 918.514.4283
FAX: 918.514.4288
EMAIL: ALAN @ AABENG.COM

R-14-E
EAST 51ST STREET SOUTH

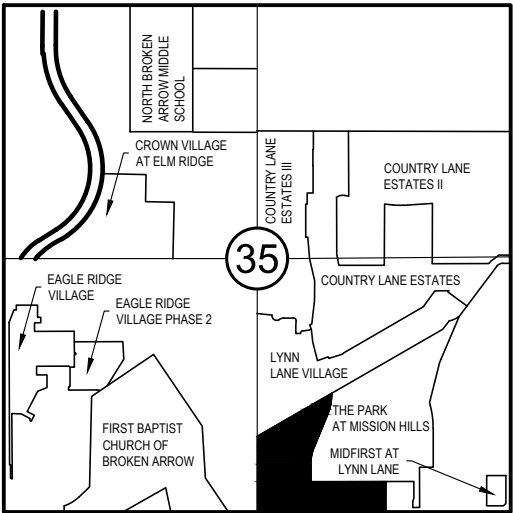


SOUTH LYNN LANE ROAD
T-19-N

EAST ALBANY STREET

LOCATION MAP

SCALE: 1"=2000'

PROJECT LOCATION

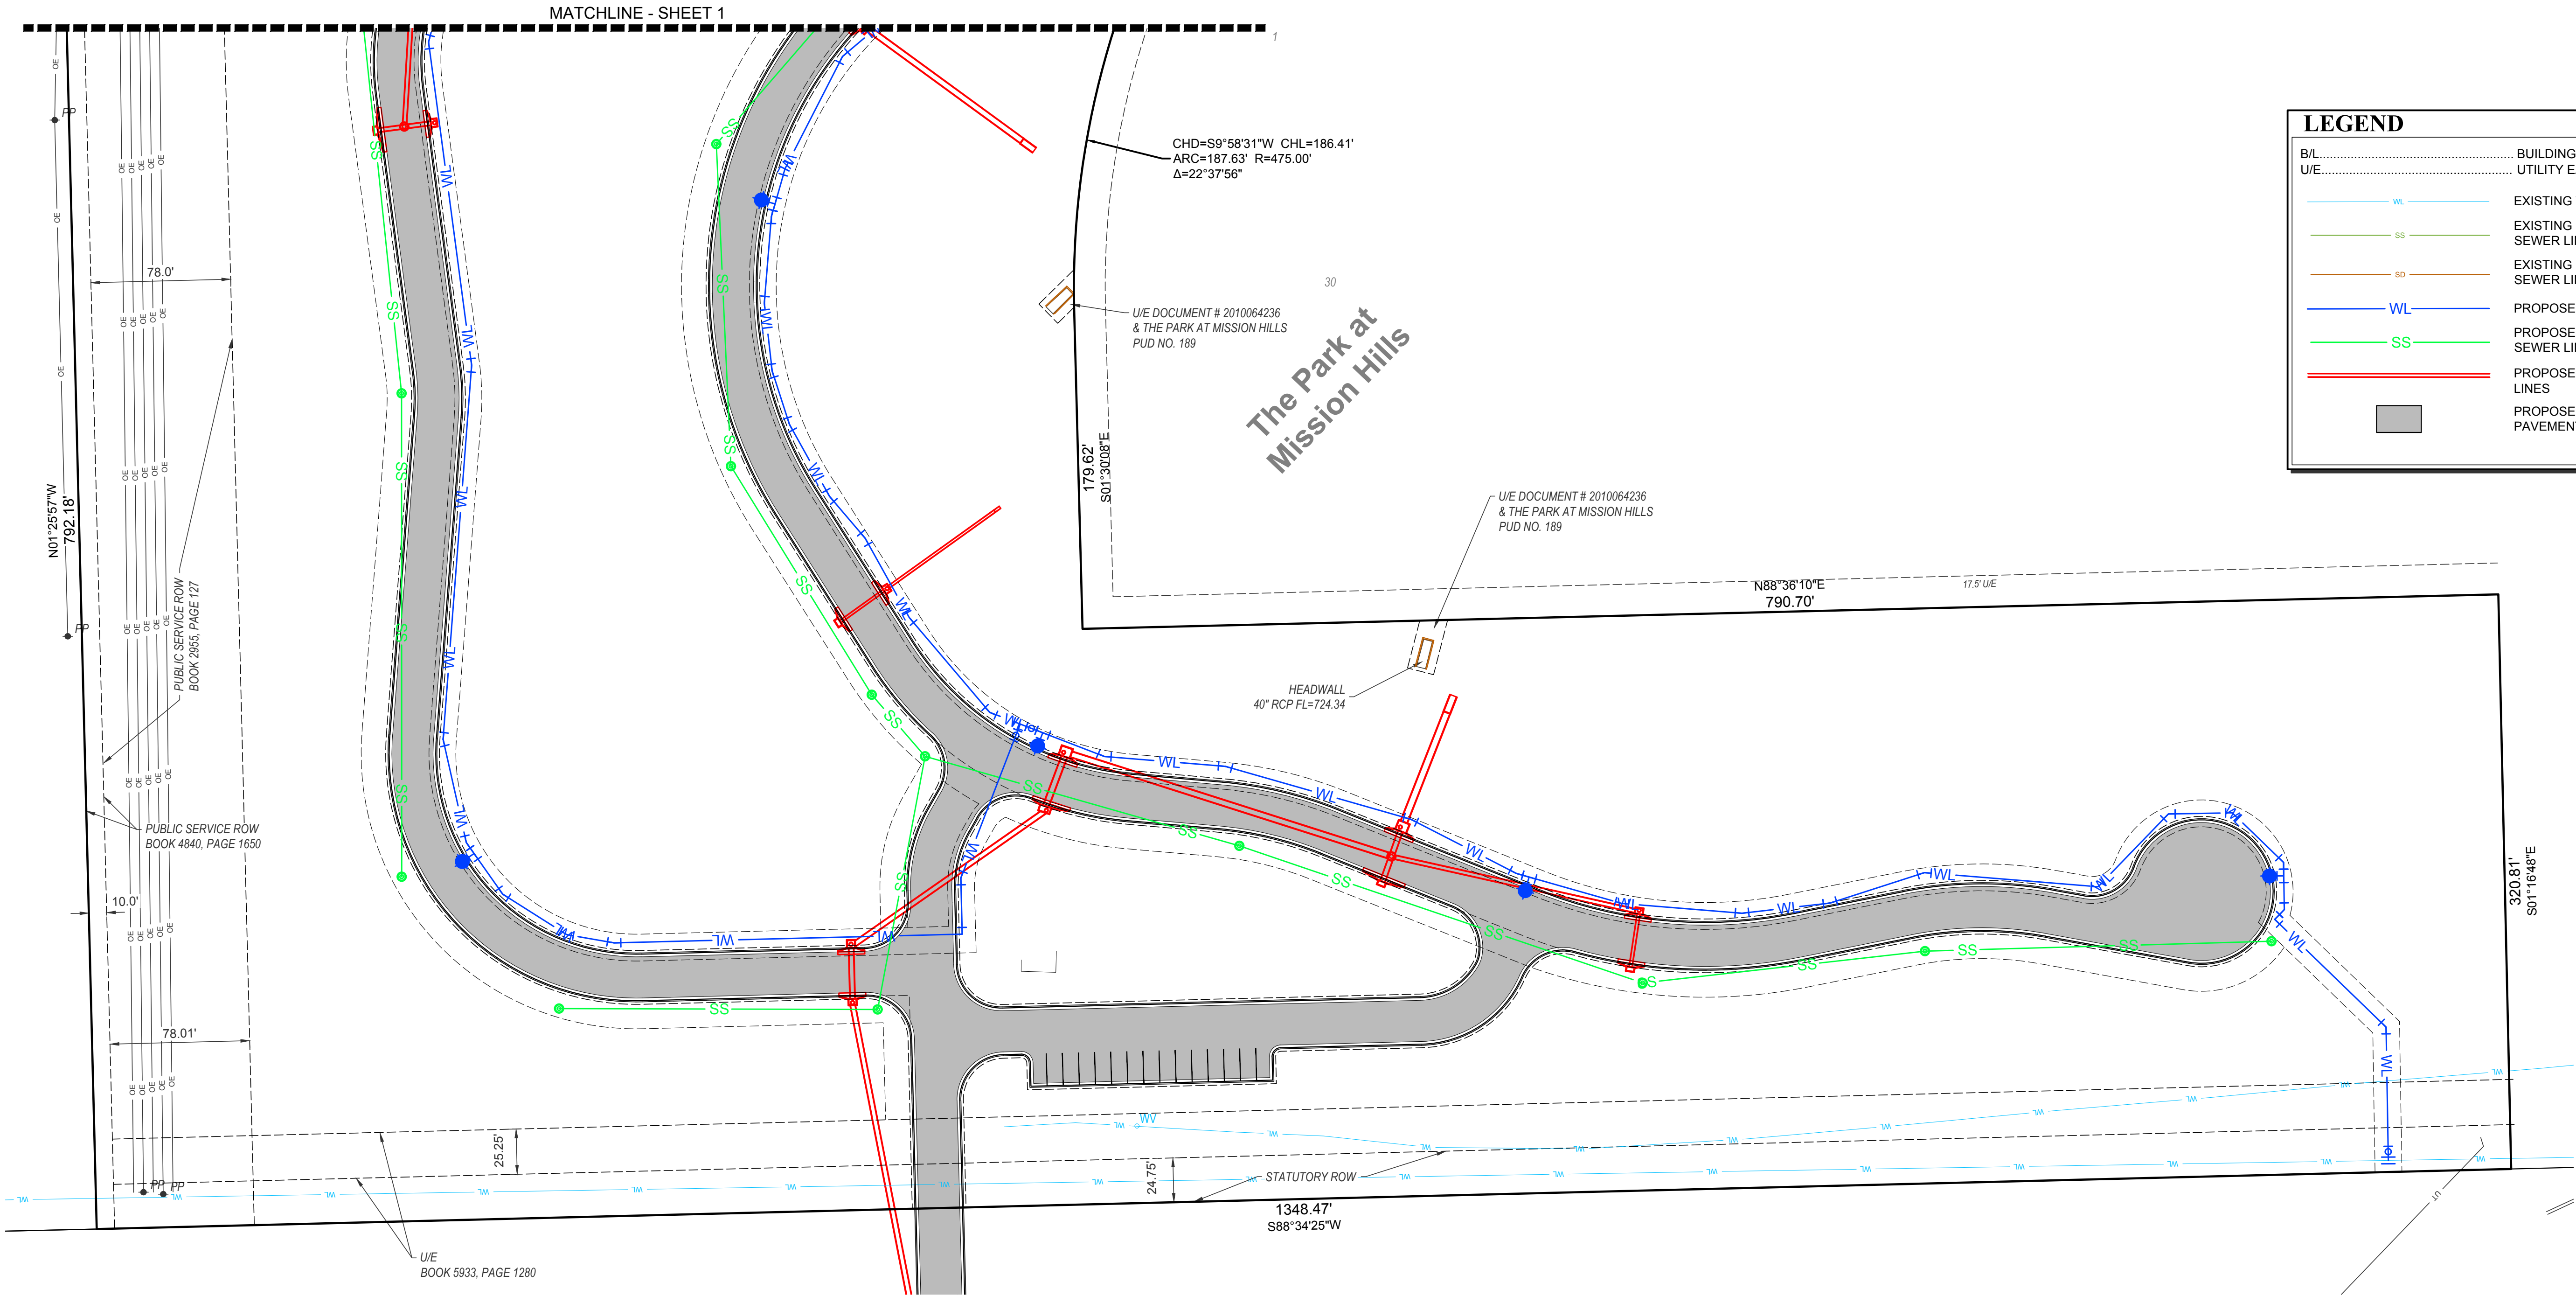

LEGEND

- | | |
|----------|------------------------------|
| B/L..... | BUILDING LINE |
| U/E..... | UTILITY EASEMENT |
| WL..... | EXISTING WATER LINE |
| SS..... | EXISTING SANITARY SEWER LINE |
| SD..... | EXISTING STORM SEWER LINES |
| WL..... | PROPOSED WATER LINE |
| SS..... | PROPOSED SANITARY SEWER LINE |
| SD..... | PROPOSED STORM SEWER LINES |
| | PROPOSED ASPHALT PAVEMENT |