



Aluminum Composite:
Alpolic, TRC-Red
196.6 Sqft.




Metal Panel:
Berridge, Charcoal Gray
280.3 Sqft.




Masonry:
Echelon, Aria Slim Limestone
192.2 Sqft.



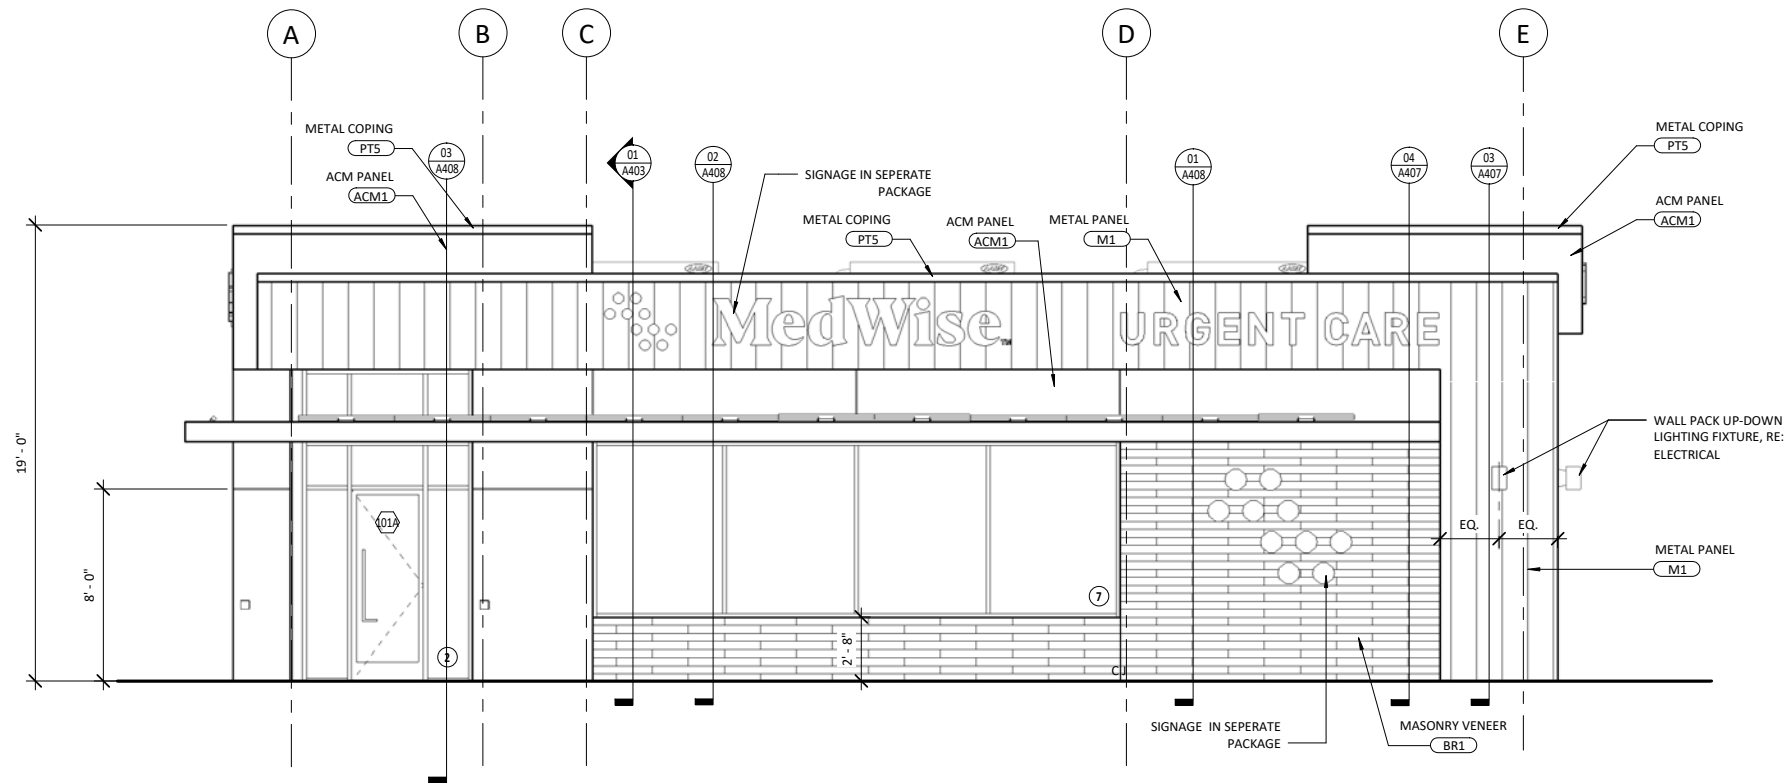

02 FRONT BUILDING ELEVATION
1/4" = 1'-0"

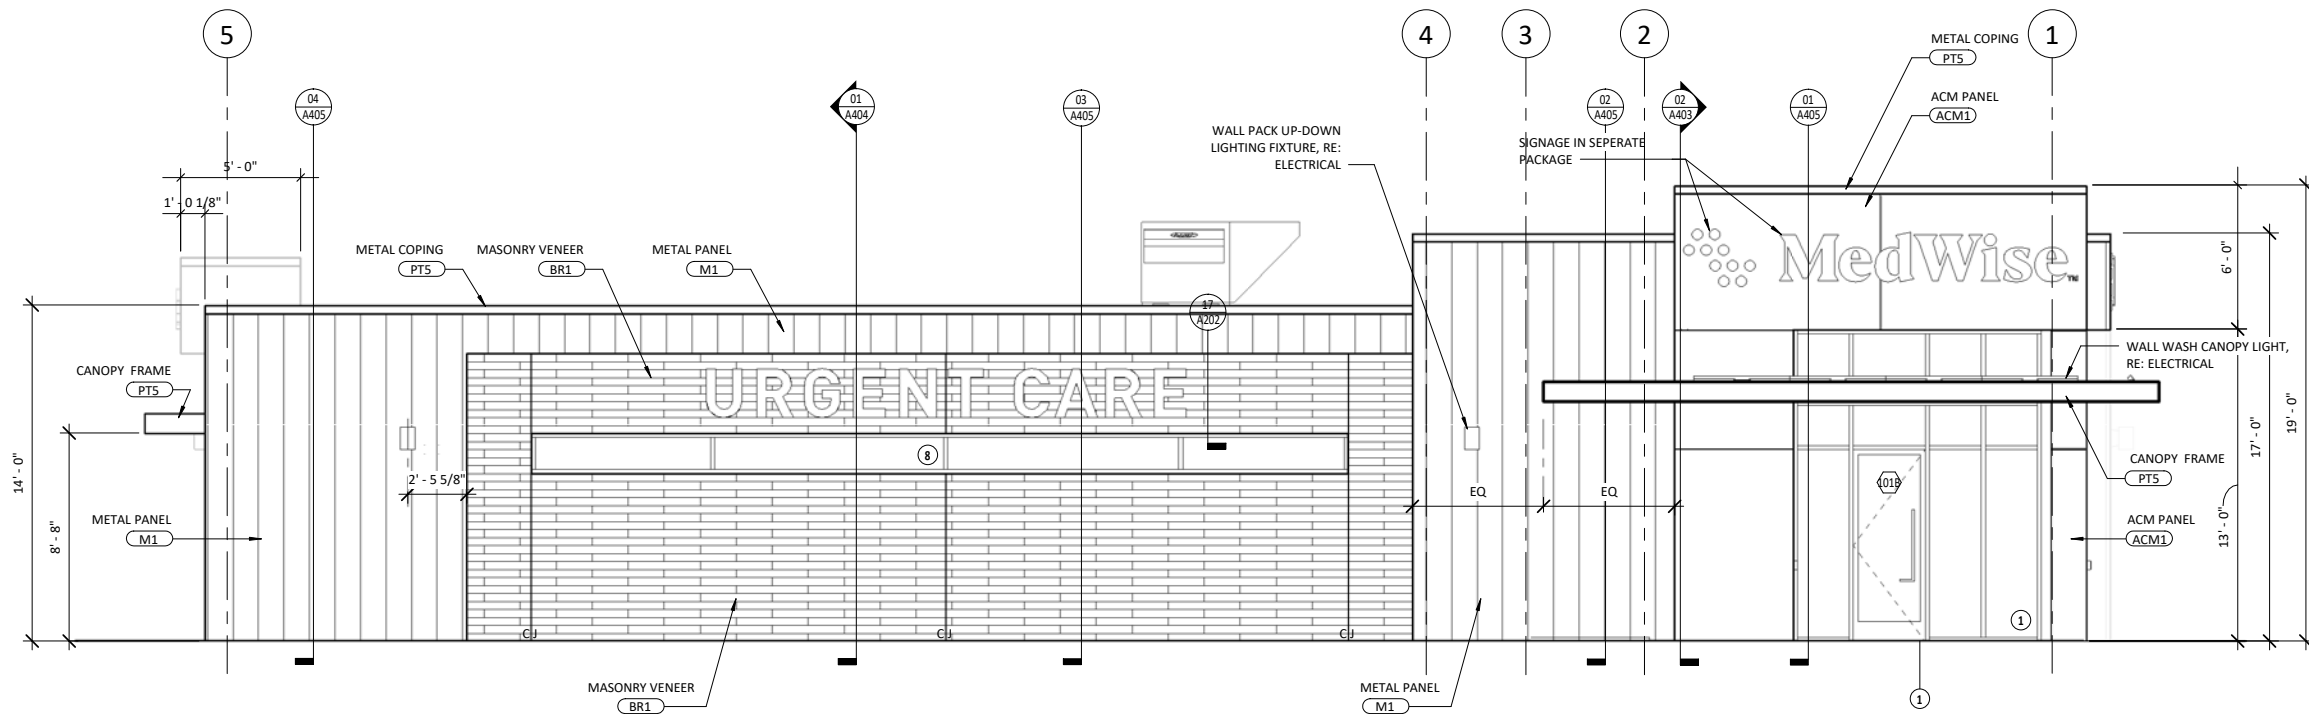

01 SIDE BUILDING ELEVATION
1/4" = 1'-0"



1850 South Boulder, Suite 300
Tulsa, Oklahoma 74119
Telephone 918.585.8555
Telefax 918.583.7282

Prototype: OCC HEAVY



OCC HEAVY
BROKEN ARROW, OK

REV.	DATE	DESCRIPTION
1		
2		
ISSUE DATE: 04.29.2020
PROJECT NUMBER: 200159
DRAWN BY: KH, CS
CHECKED BY: RW, AP

LICENSE NUMBER: EXPIRATION:


SHEET NAME
EXTERIOR ELEVATIONS

SHEET NUMBER

A401

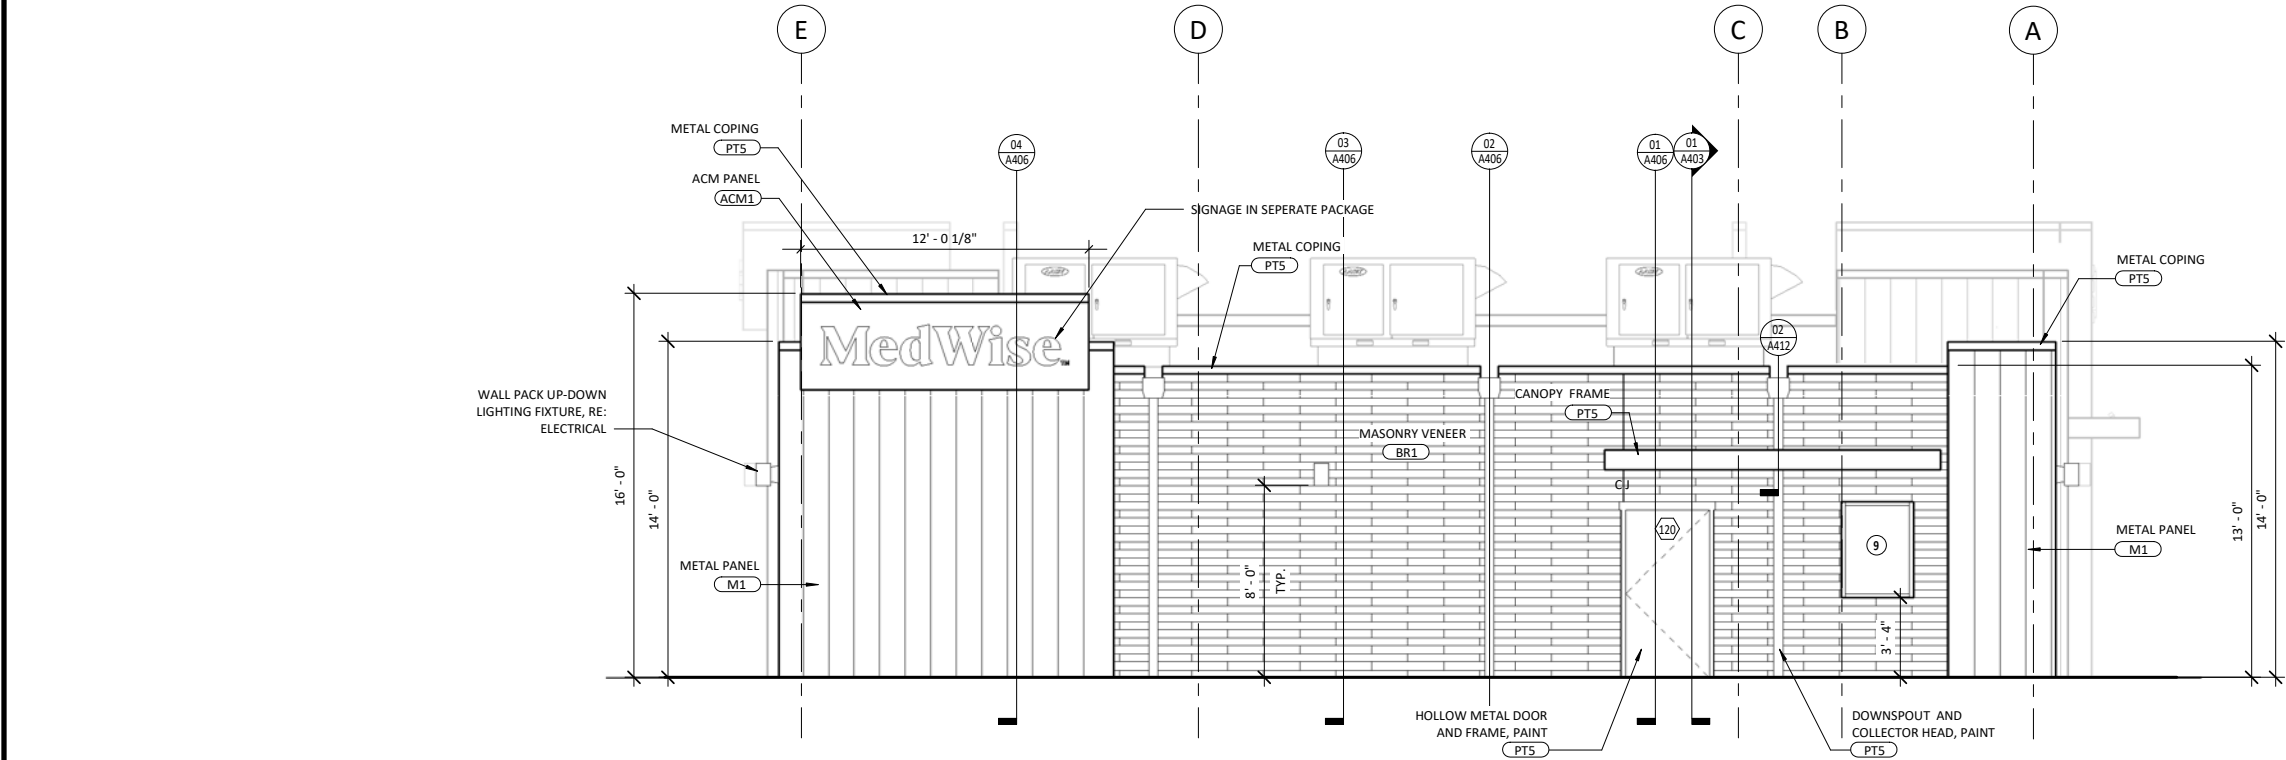

02 REAR BUILDING ELEVATION
1/4" = 1'-0"

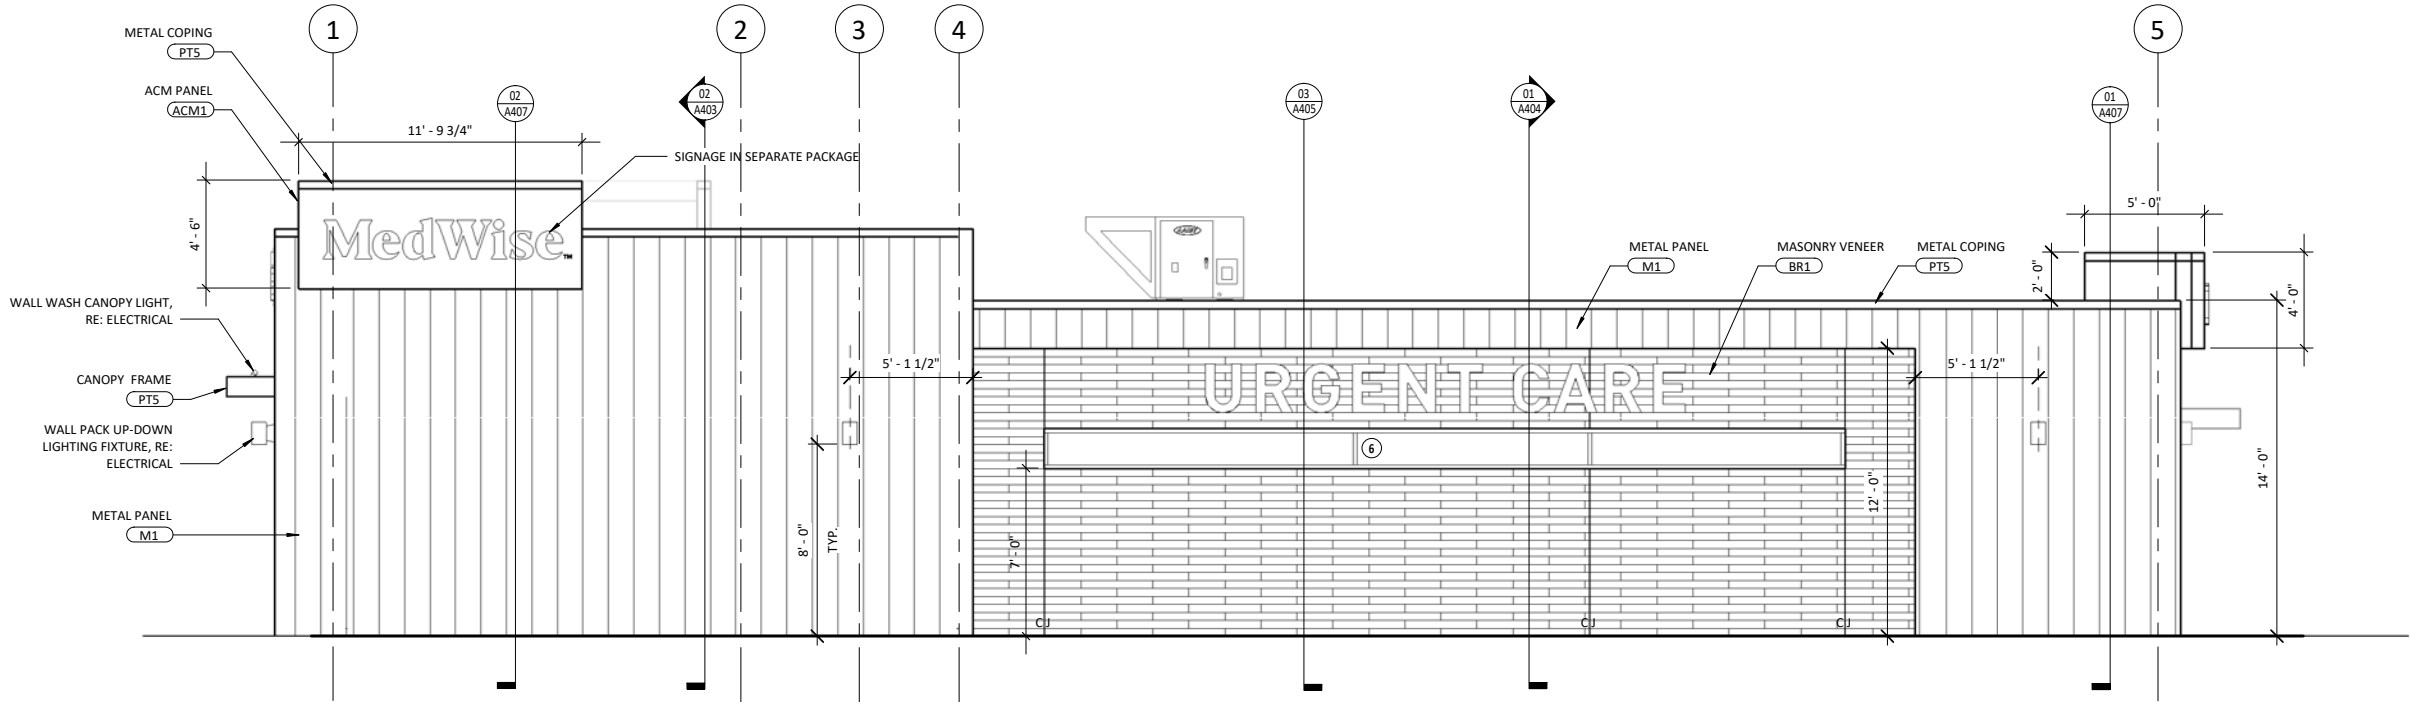

01 SIDE BUILDING ELEVATION
1/4" = 1'-0"



1850 South Boulder, Suite 300
Tulsa, Oklahoma 74119
Telephone 918.585.8555
Telefax 918.583.7282

Prototype: OCC HEAVY



OCC HEAVY
BROKEN ARROW, OK

REV.	DATE	DESCRIPTION
1		
2		
3		
4		
5		
6		
7		
8		
9		
10		

ISSUE DATE:	04.29.2020
PROJECT NUMBER:	200159
DRAWN BY:	KH, CS
CHECKED BY:	RW, AP

LICENSE NUMBER:	EXPIRATION:
SHEET NAME	
EXTERIOR ELEVATIONS	

SHEET NUMBER
A402