



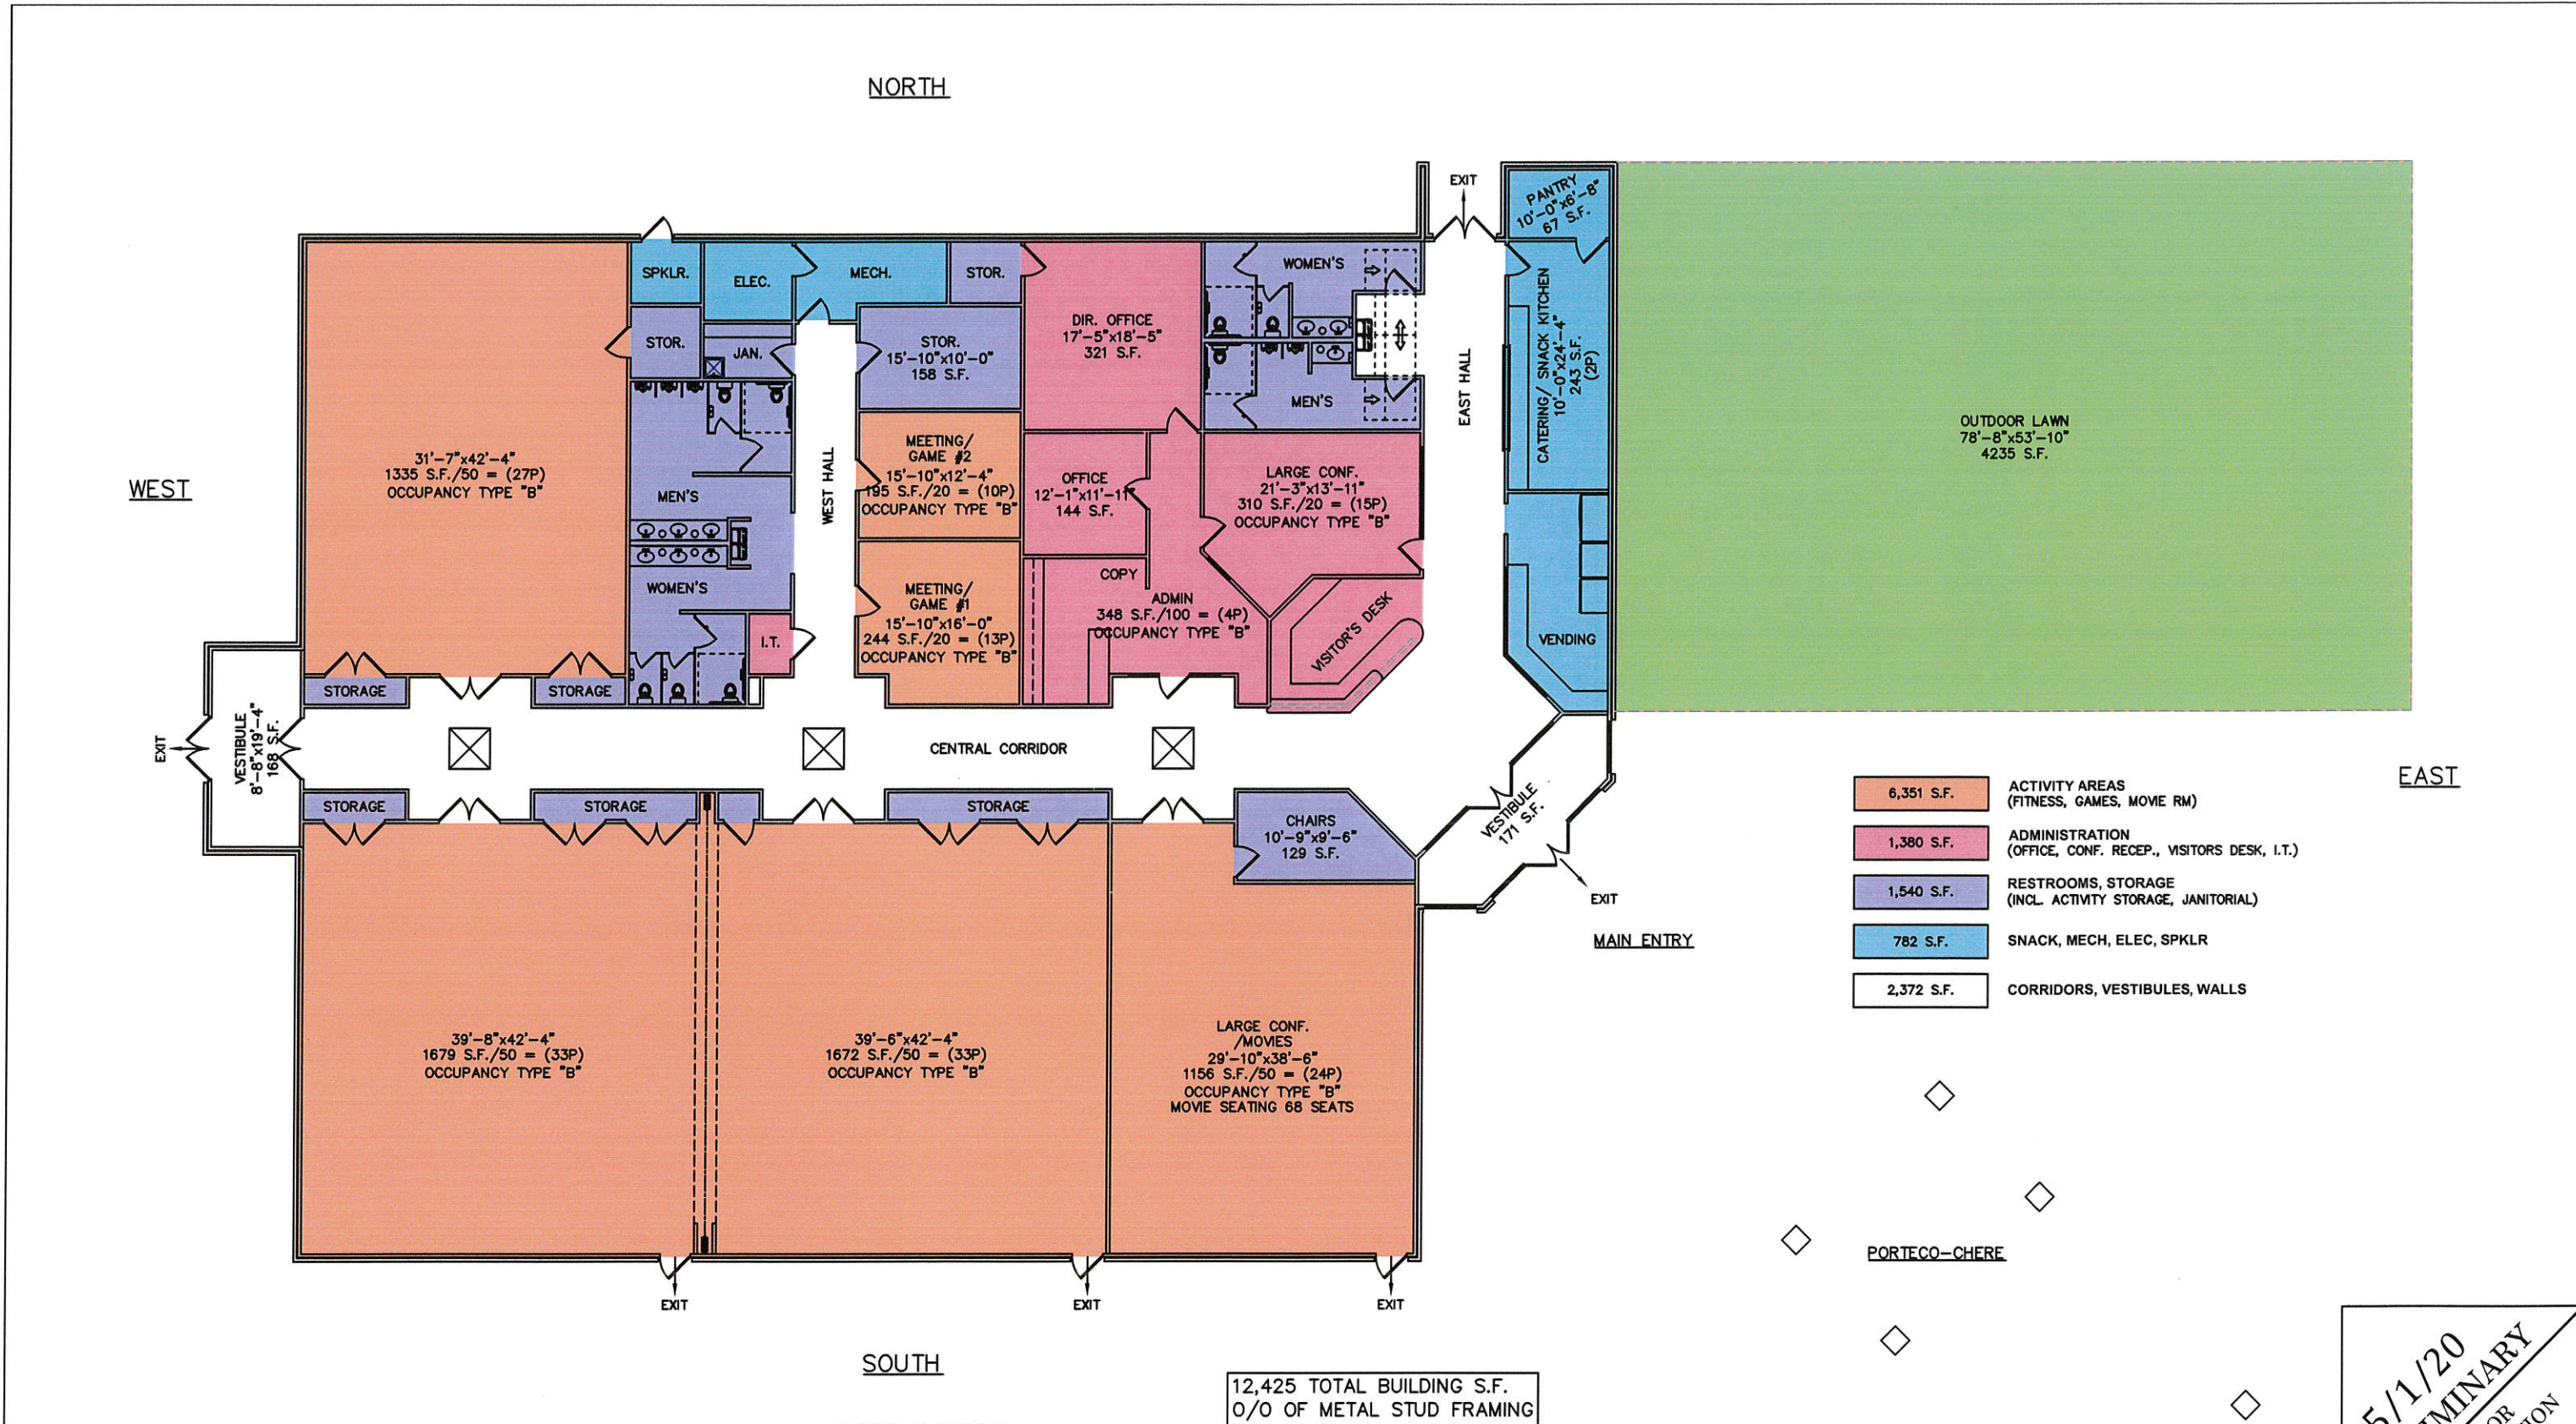

DATE	REVISIONS

Chase Feters Hewitt - Architects
4520 S. Harvard Suite 180
Tulsa, Oklahoma 74135 918/747-8225

Job Number: 1708 DATE: 4/21/20

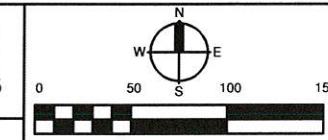

12,425 TOTAL BUILDING S.F.
O/O OF METAL STUD FRAMING

**PROPOSED
A FLOOR PLAN**
Scale: 1/8" = 1'-0"
1811 SOUTH MAIN STREET

**SENIOR CITIZEN'S
ACTIVITY CENTER**

**PROPOSED
FLOOR PLAN**

PROFILE SCALE:	DESIGN	DATE	DRAFTED	DATE
HORZ.	MRC		GK	
VERT.	REVIEWED	DATE	APPROVED	DATE
DRAWING NAME:	SHEET OF	X X	PROJECT NO.	191719
A-1				

**5/1/20
PRELIMINARY
NOT FOR
CONSTRUCTION**

