



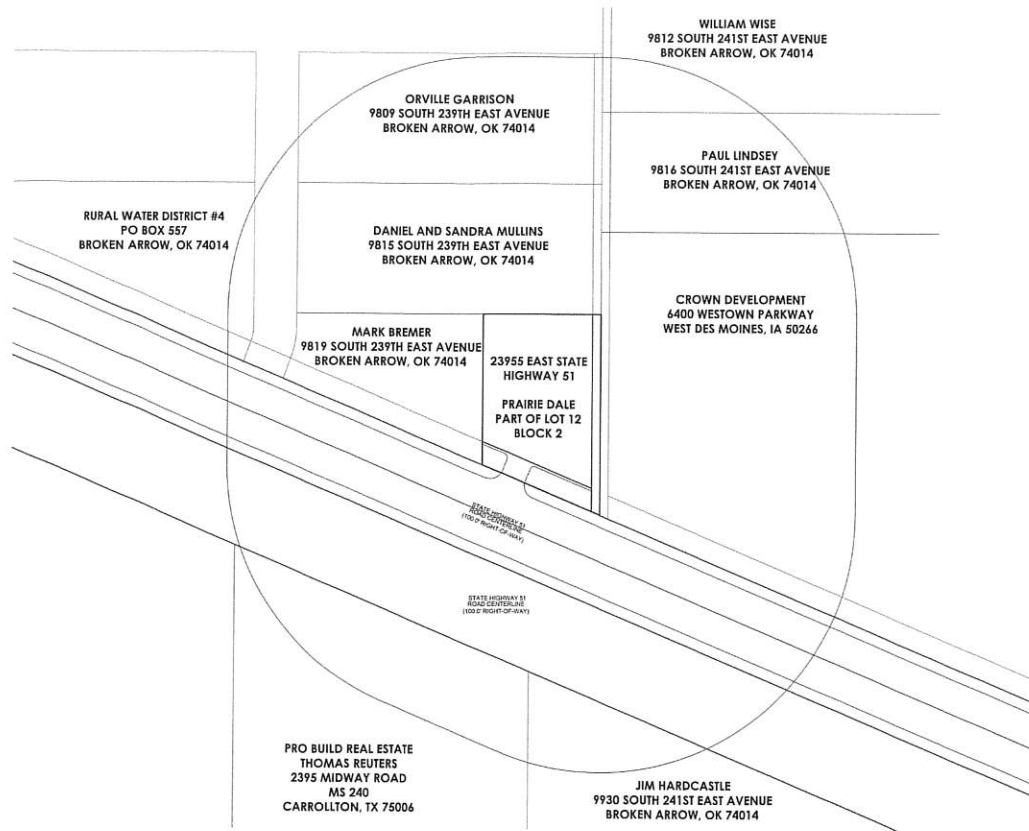

2 300' RADIUS N

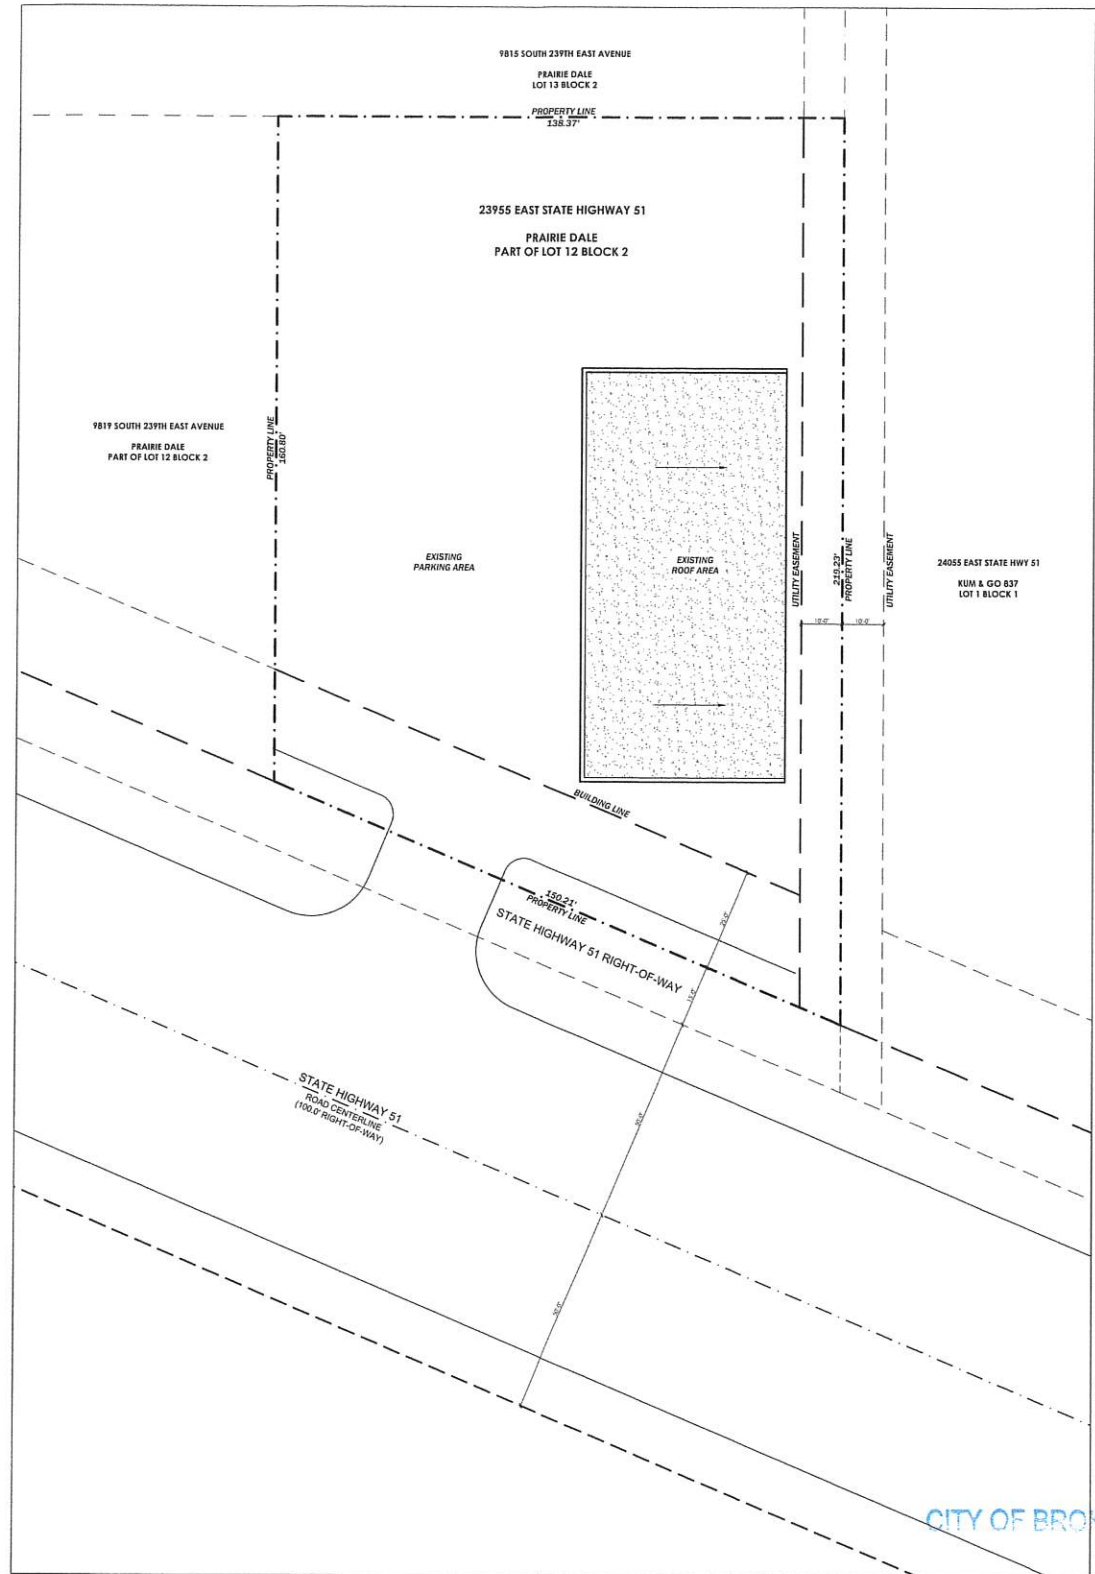

CITY OF BROKEN ARROW

LEGAL DESCRIPTION:

PART OF LOT 12 BLOCK 2 OF PRAIRIE DALE 1 ADDITION A SUBDIVISION OF PART OF THE EAST HALF OF THE SOUTHEAST QUARTER (E/2 SE/4) OF SECTION 21 TOWNSHIP 18 NORTH RANGE 15 EAST. MORE PARTICULARLY DESCRIBES AS FOLLOWS:

BEGINNING AT THE NORTHEAST CORNER OF SAID LOT 12 THENCE WEST ALONG THE NORTH LINE OF SAID LOT A DISTANCE OF 138.37 FEET; THENCE SOUTH TO THE NORTH LINE OF HIGHWAY 51 RIGHT-OF-WAY (BK605 PG 355); THENCE SOUTHEASTERLY ALONG SAID NORTH RIGHT-OF-WAY TO THE EAST LINE OF SAID LOT 12; THENCE NORTH ALONG SAID LOT TO THE NORTHEAST CORNER OF SAID LOT AND TO THE POINT OF BEGINNING (BK 626 PG 804). APPROXIMATELY .6 ACRES PART OF LOT 12 BLOCK 2.

1 SITE PLAN N

ALIGN
DESIGN GROUP
918.499.0454
JASON GIBSON, RA, NCARB

CANNABIS CO
23955 EAST STATE HIGHWAY 51
BROKEN ARROW, OK 74014

DRAWING:
SITE PLAN

SCHEMATIC
NOT FOR
CONSTRUCTION

DATE:
12/2/2019

SCALE:
1" = 20' - 0"

SHEET:

A001