


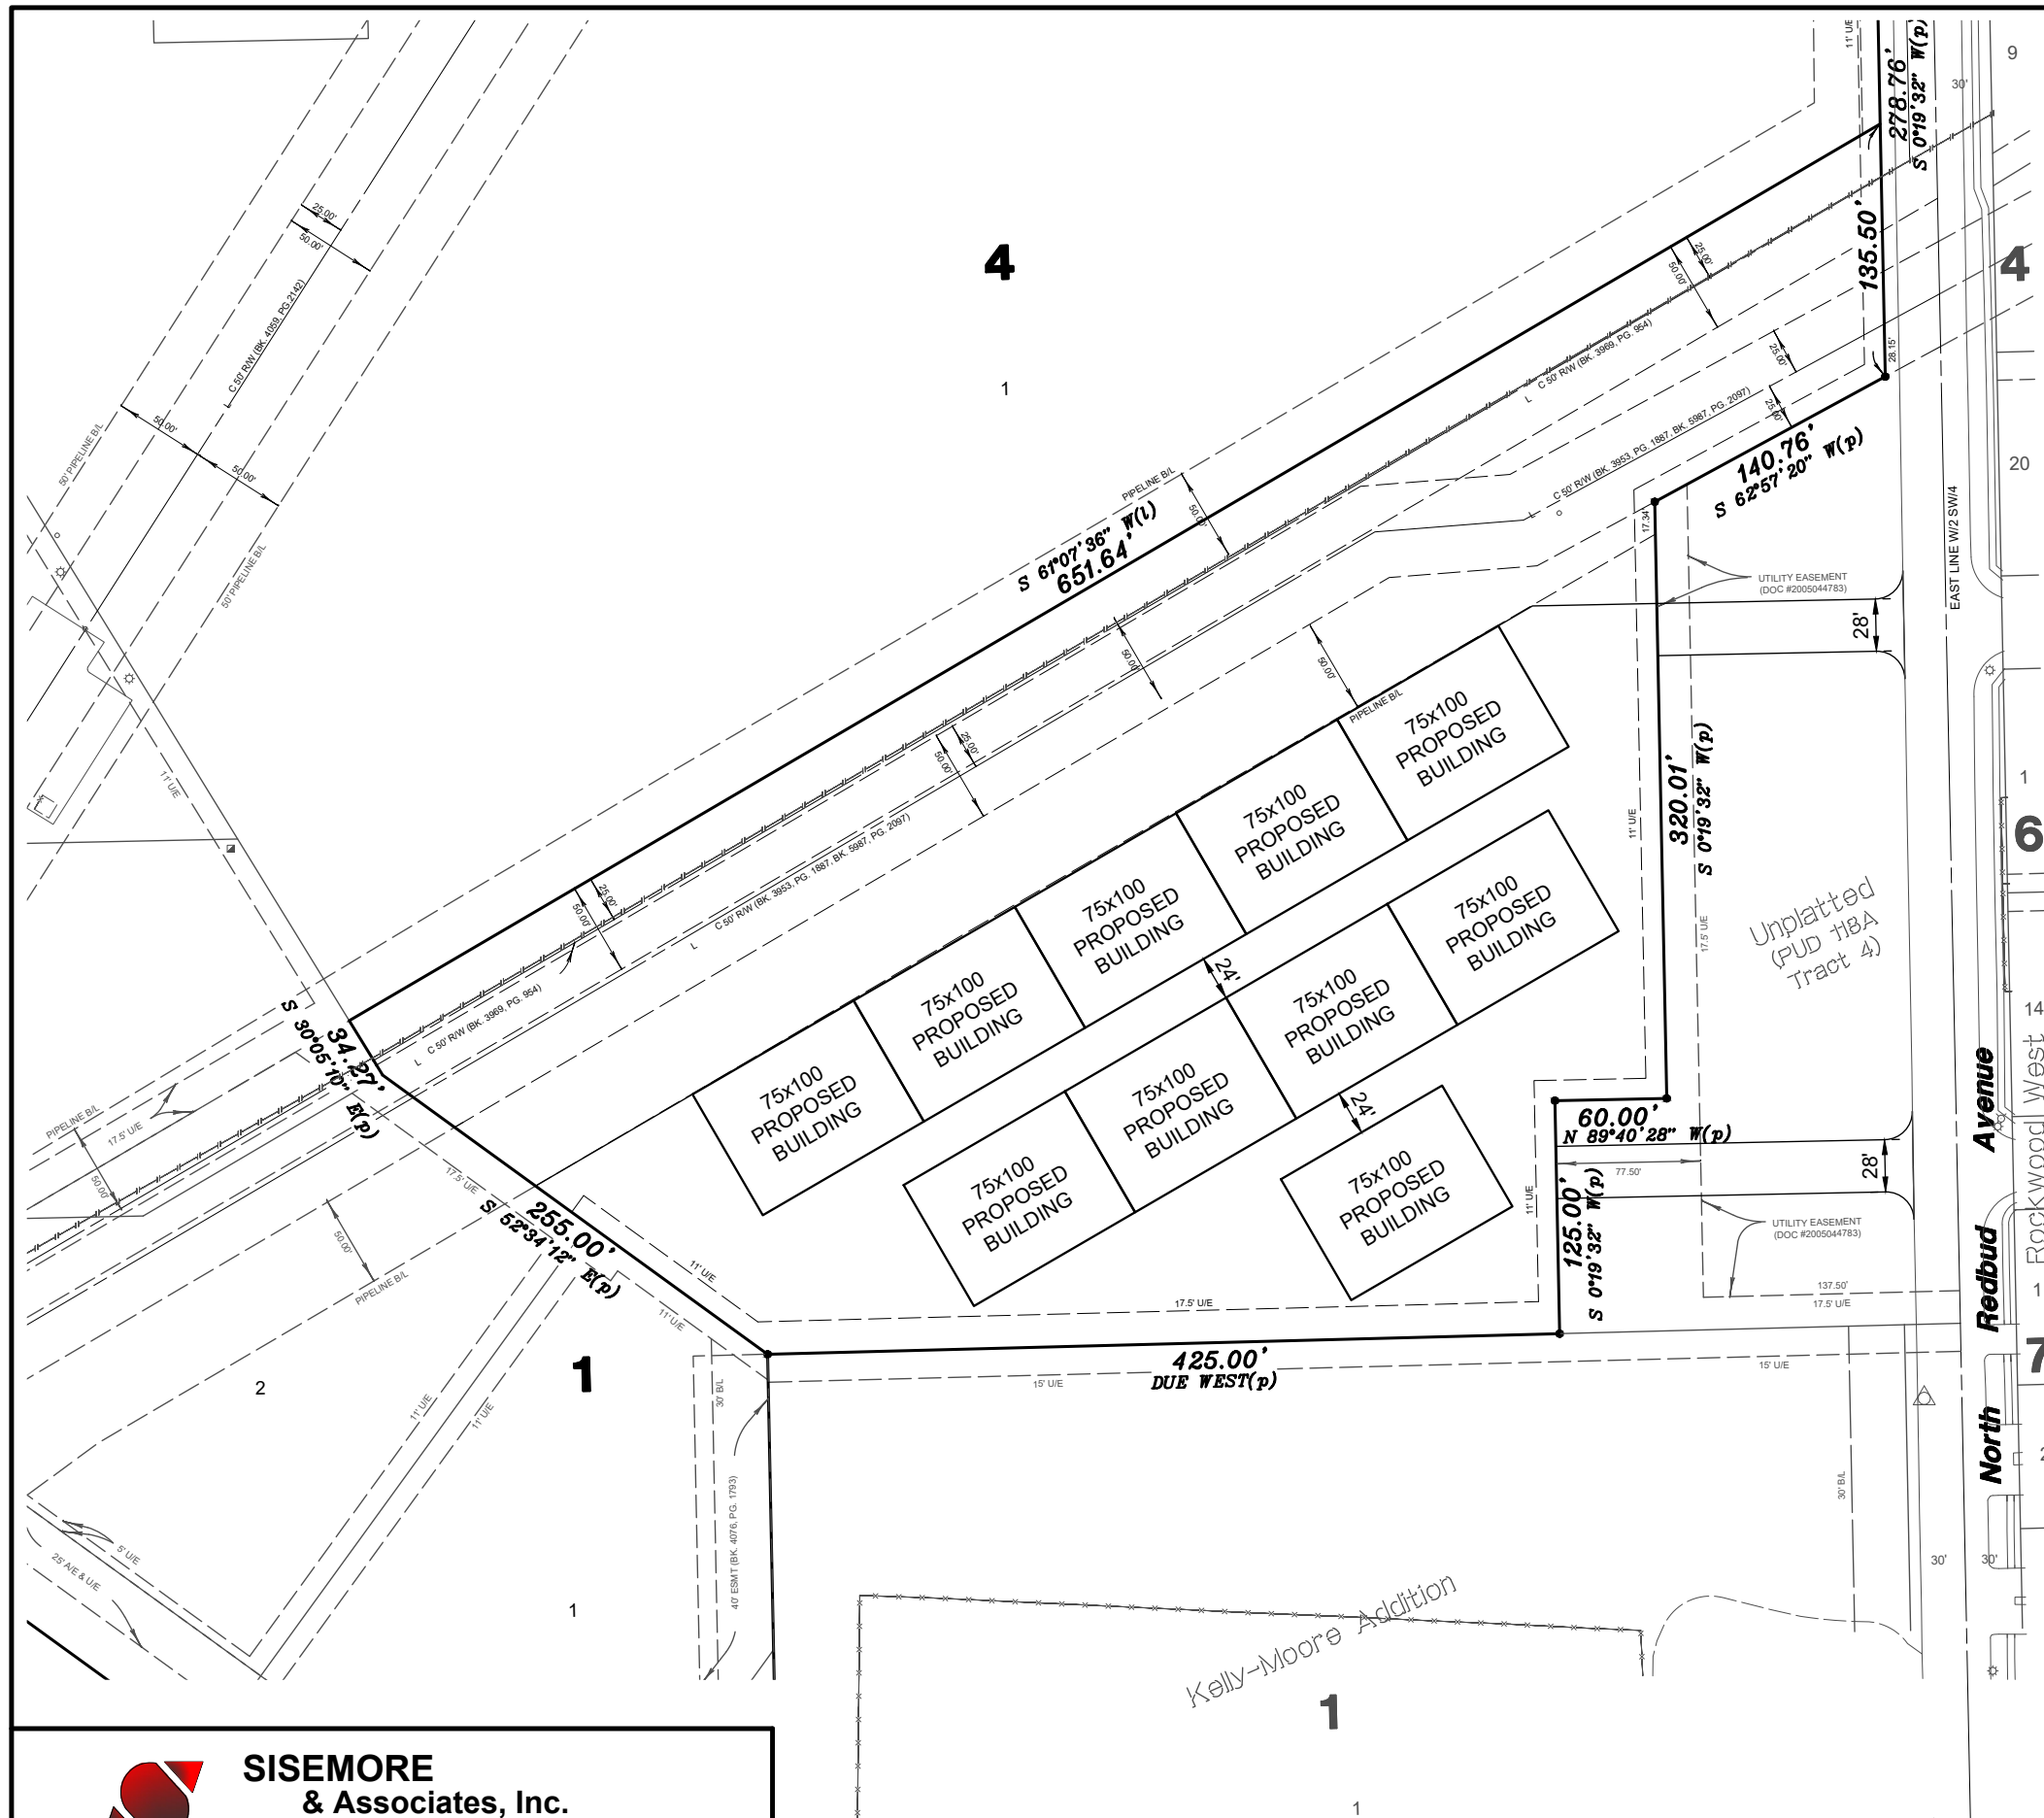

**SISEMORE**  
**& Associates, Inc.**

6111 EAST 32nd PLACE  
TULSA, OKLAHOMA 74135  
C.A. NO. 2421


PHONE: (918) 665-3600  
FAX: (918) 665-8668  
EXP. DATE 6/30/21

DATE PREPARED: MAY 2020

FILE: 1814.03

WO#: 18509

*Exhibit "C"*

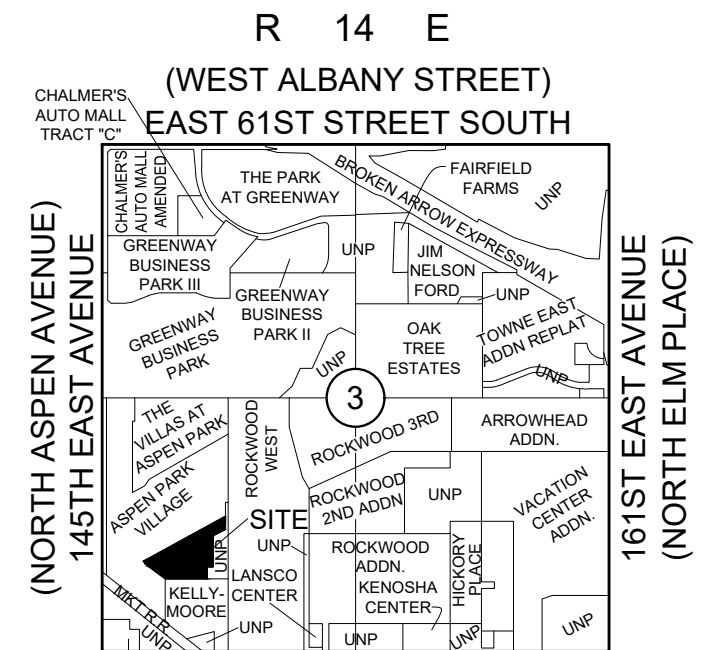

EAST 71ST STREET SOUTH  
(WEST KENOSHA STREET)

## Location Map

SCALE: 1"=2000'



SCALE: 1"=100'

*Aspen Park Village*

---

Conceptual Site Plan