


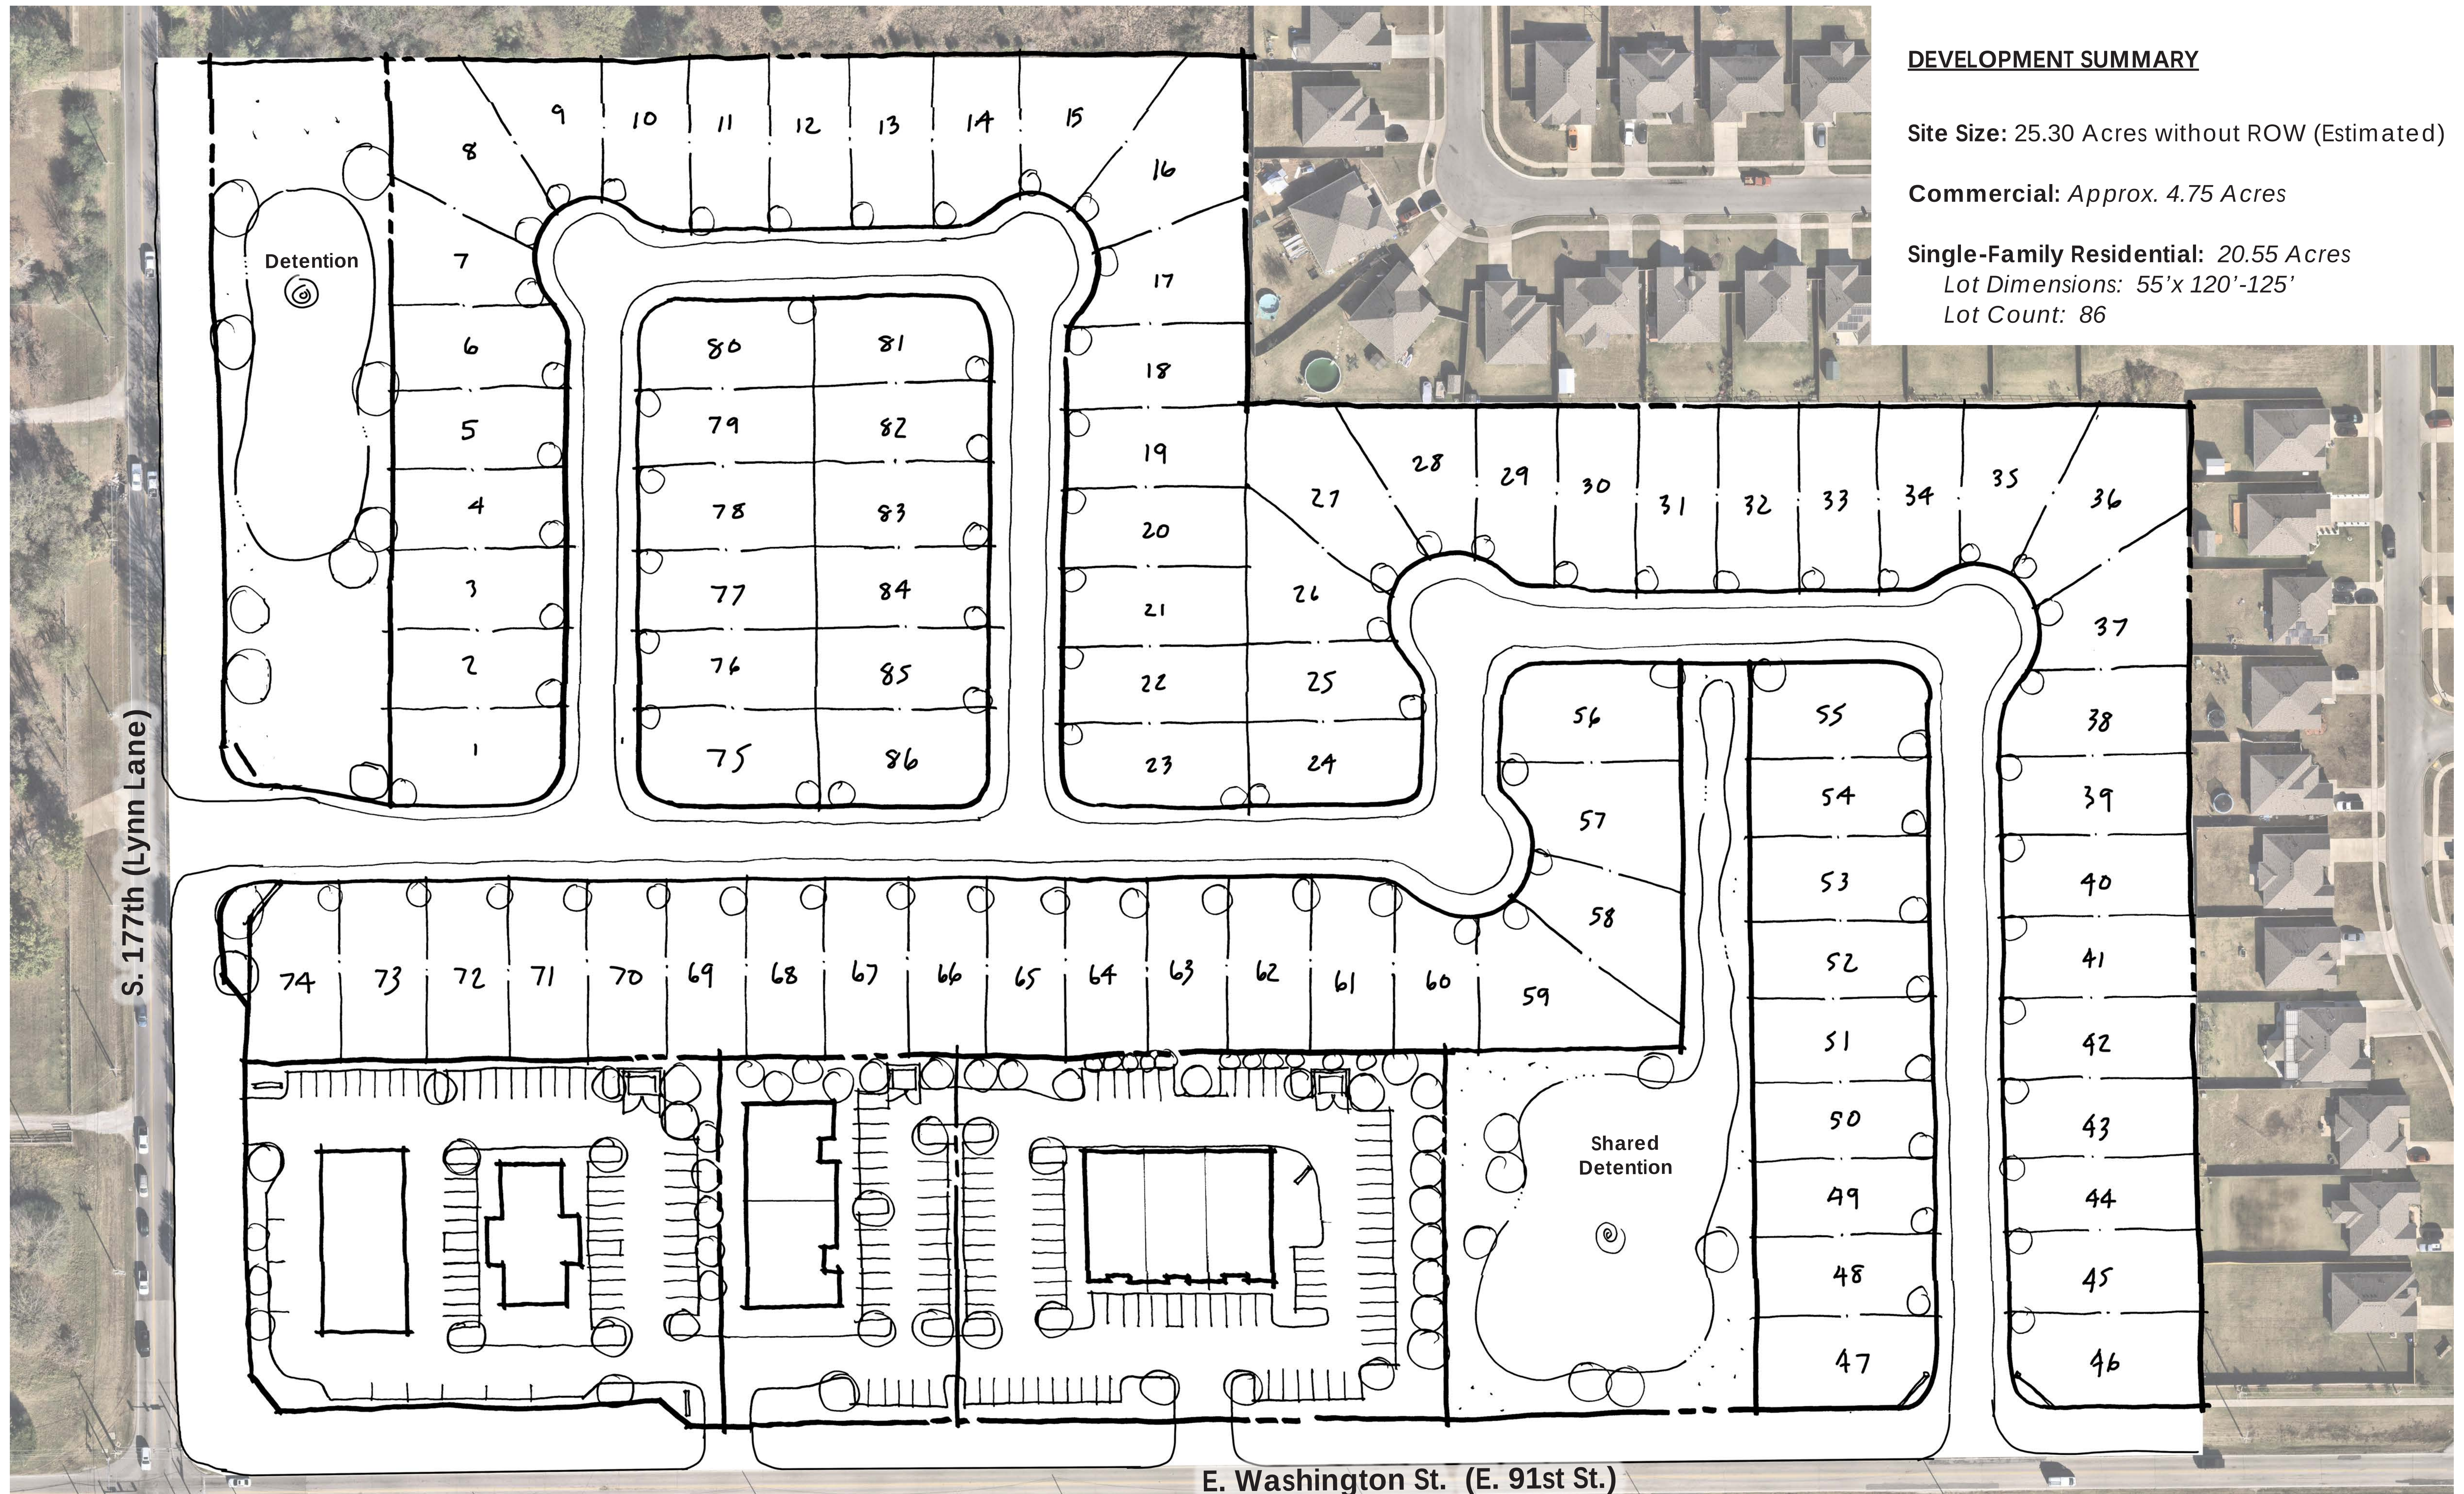

DEVELOPMENT SUMMARY

Site Size: 25.30 Acres without ROW (Estimated)

Commercial: Approx. 4.75 Acres

Single-Family Residential: 20.55 Acres

Lot Dimensions: 55'x 120'-125'


Lot Count: 86

E. 91st St. and S. Lynn Lane - Site Plan 2

Project No. 24368
08 January 2025



Scale: 1"=50'-0"

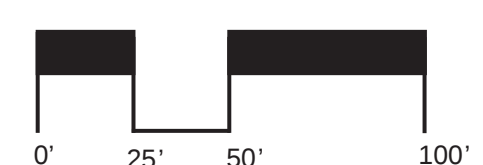

Tanner Consulting LLC
LANDSCAPE ARCHITECTURE | LAND PLANNING
CIVIL ENGINEERING | LAND SURVEYING