

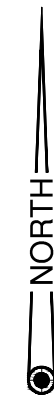
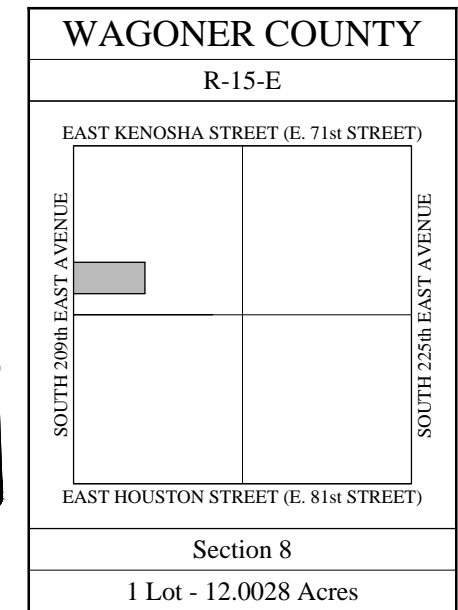


South 209th East Ave.

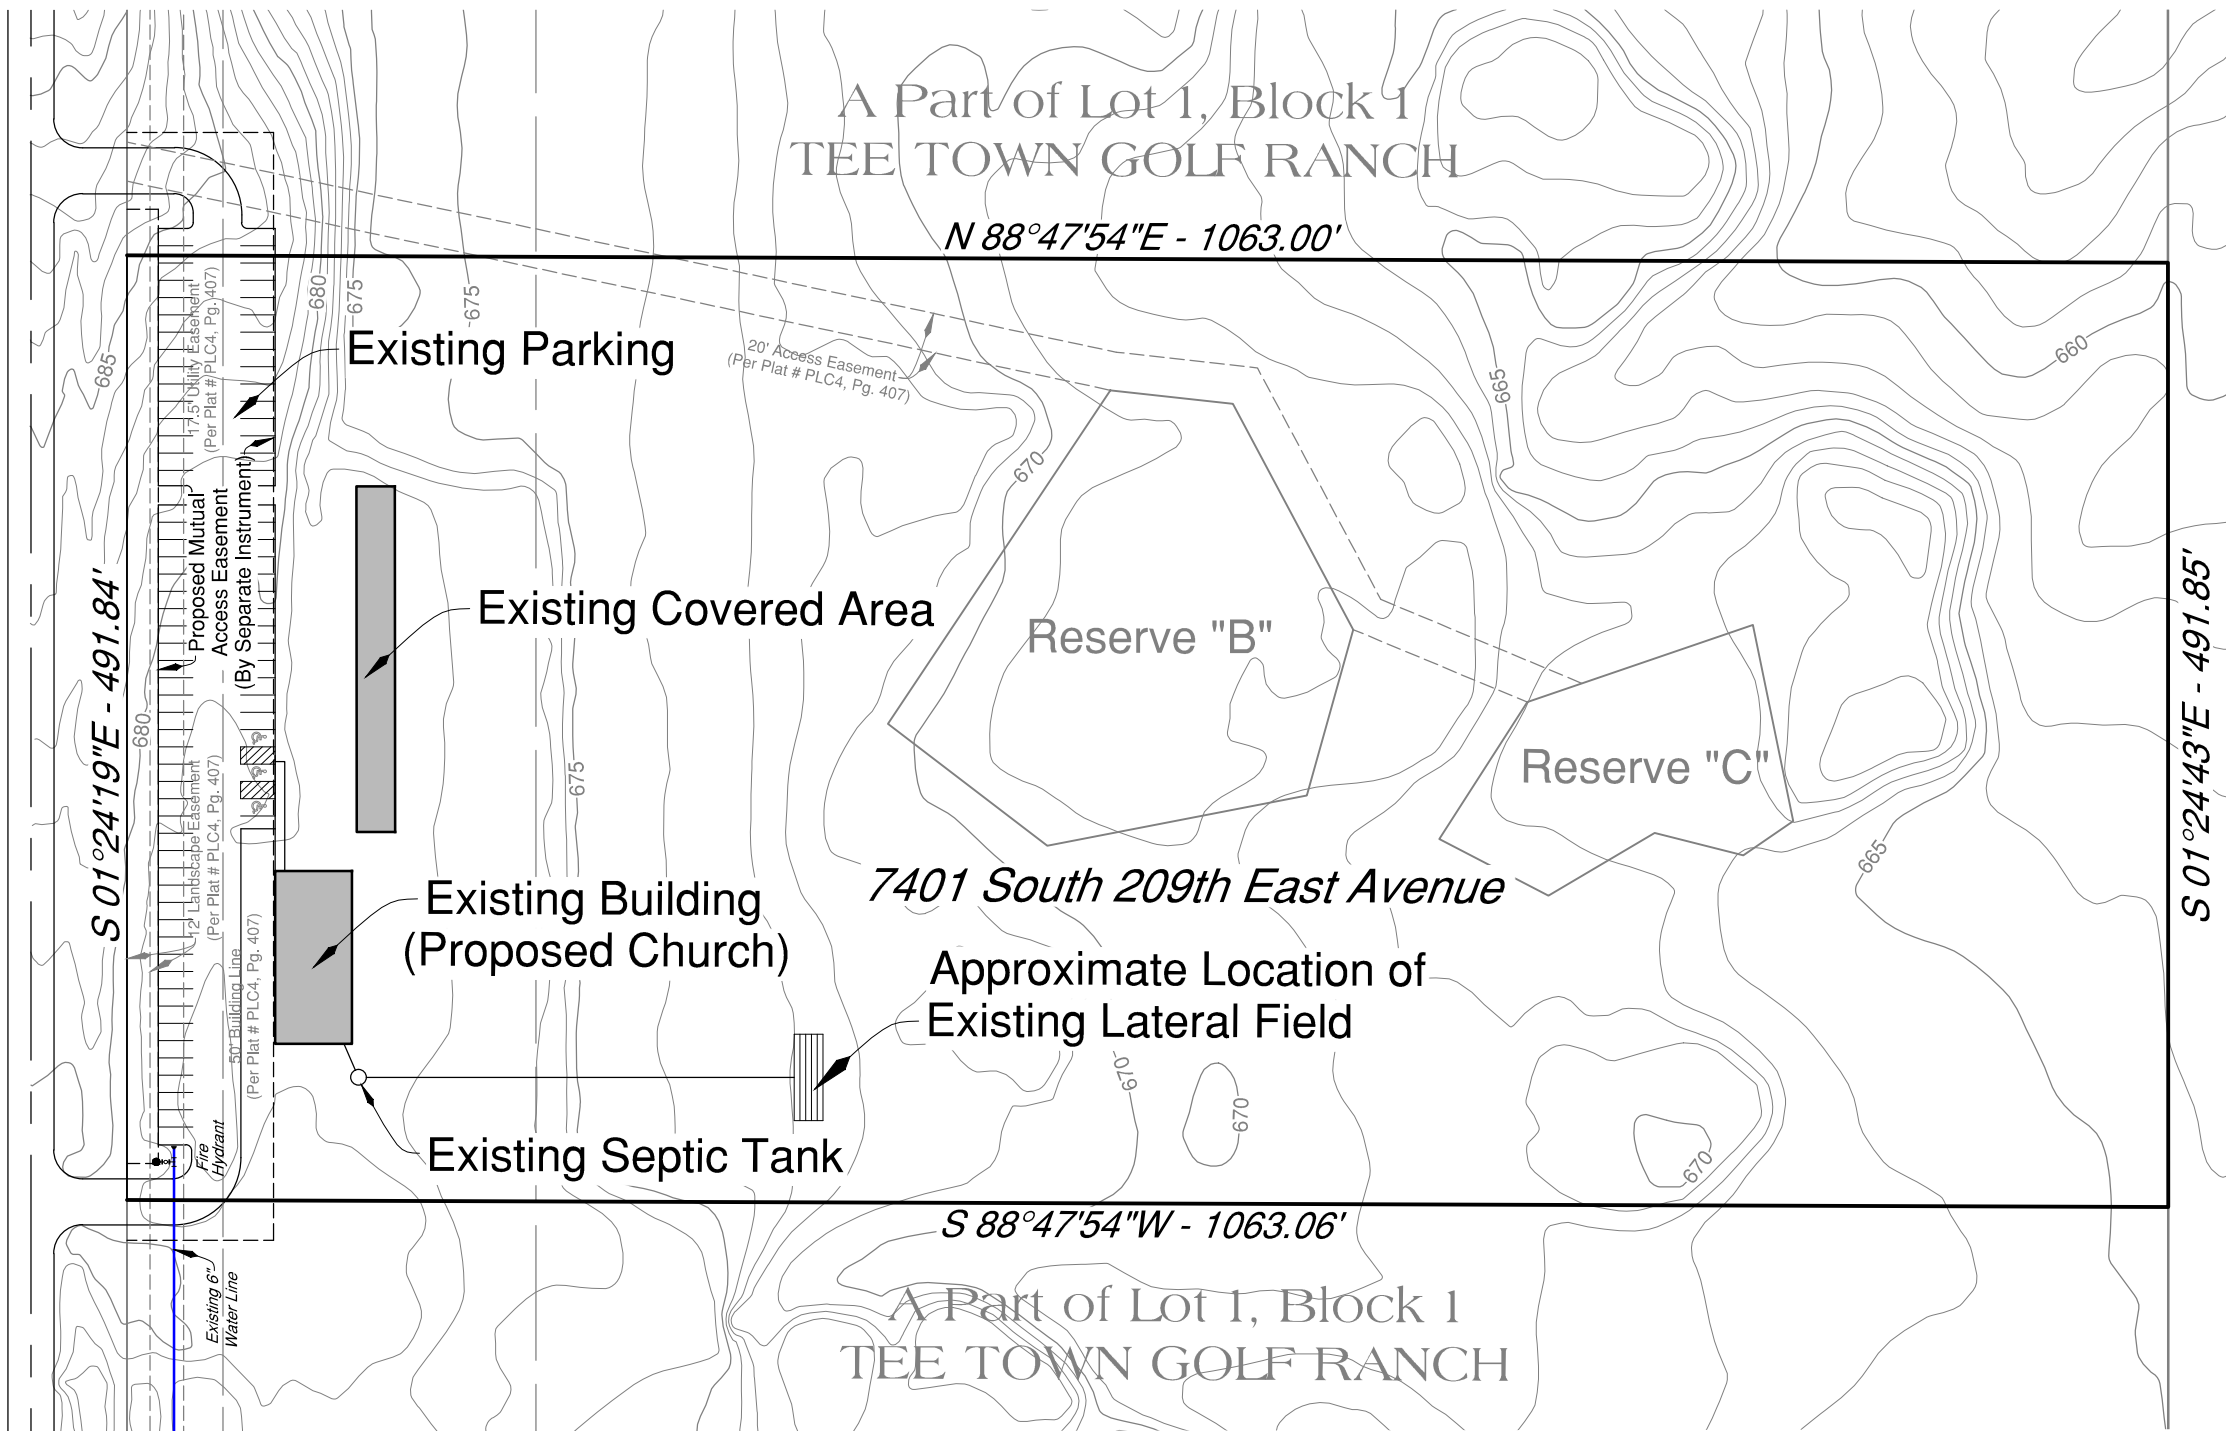

T 18 N

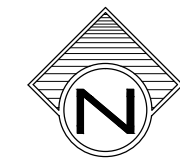

Scale: 1"=100'

Specific Use Permit
Exhibit A

The Ridge at Broken Arrow

Site Plan

