


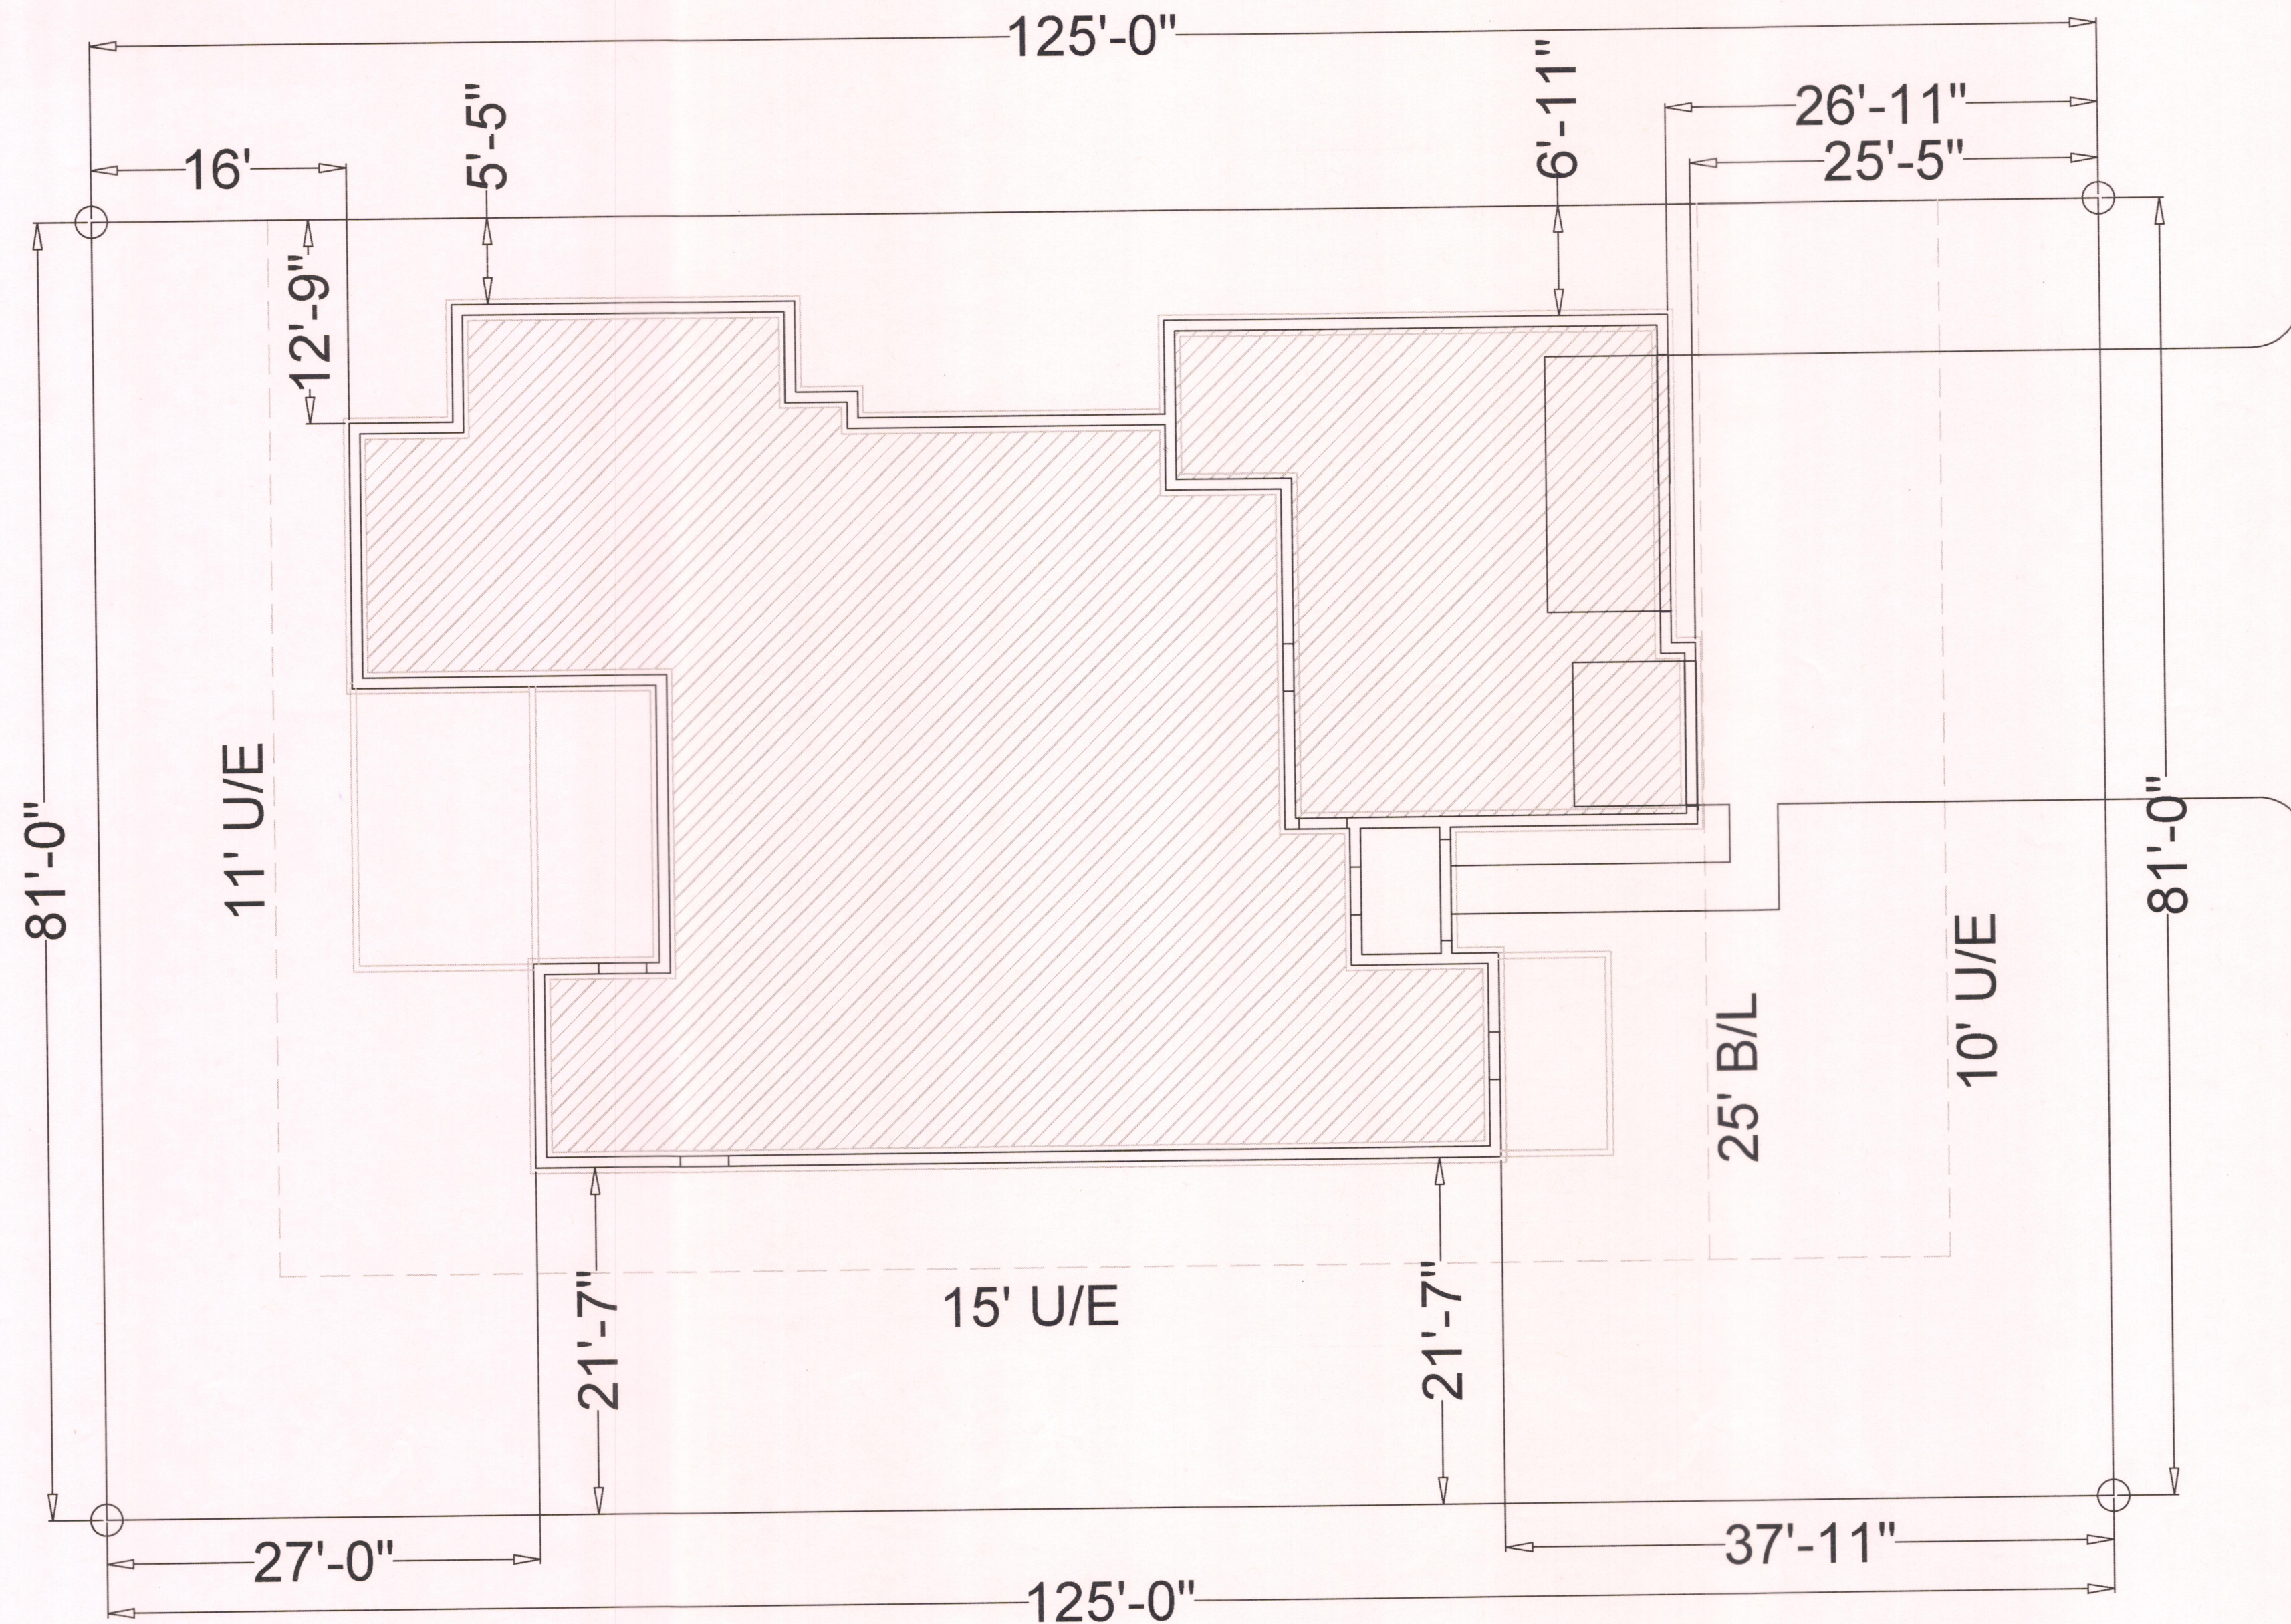

Southern Trails Estates

A SUBDIVISION IN THE CITY OF BROKEN ARROW, TULSA COUNTY, OKLAHOMA BEING THE NW/4, NE/4 OF SECTION TWENTY NINE (29), TOWNSHIP 18 NORTH, RANGE 14 EAST, OF THE INDIAN BASE & MERIDIAN

LOT 14, BLOCK 5
3808 South Willow Ave.

CITY OF BROKEN ARROW

AUG 08 2019

RECEIVED

TITLE
PLAN 3643
4 BDRM 2 STORY HOME
SITE PLAN

DRN. BY	NAME	DATE
CHK. BY	RAF	9-7-18
APR. BY	RAF	9-7-18
SCALE	1/8"=1'-0"	

ACAD PATH	Indiv2016/Choudhary/3643.dwg	
DRAWING NUMBER	9	REV.
SHEET NO.	9	OF 9 SHEETS

PROJECT FOR
The
"CHOUDHARY"
Home

CREATIVE HOME PLANS

111 N. POPLAR # A SAPULPA, OK. 74066

(918) 227-4502