


CONCEPTUAL UTILITY PLAN

The Estates at Ridgewood



A TRACT OF LAND THAT IS A PART OF THE EAST HALF (E/2) OF THE SOUTHWEST QUARTER (SW/4) OF SECTION ELEVEN (11), TOWNSHIP EIGHTEEN (18) NORTH, RANGE FIFTEEN (15) EAST OF THE INDIAN BASE AND MERIDIAN (I.B.&M.), WAGONER COUNTY, STATE OF OKLAHOMA

LEGEND

- PROPOSED CURB & GUTTER
- XX EXISTING CONTOUR
- PROPOSED STORM SEWER
- W-W PROPOSED WATER LINE
- SS PROPOSED SANITARY SEWER
- OHE EXISTING OVERHEAD ELECTRIC
- PROPOSED RIGHT-OF-WAY
- PROPOSED BUILDING SETBACK
- PROPOSED EASEMENT
- PROPOSED PROPERTY LINE

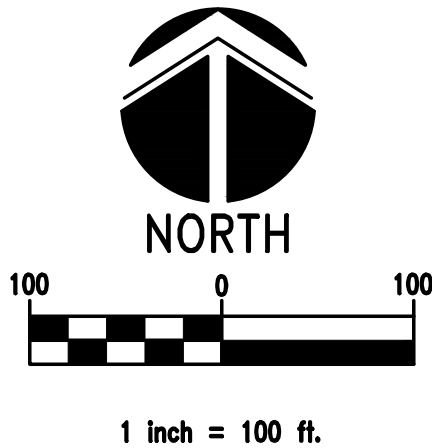

SEE SOUTHEAST ENTRANCE FOR CONTINUATION

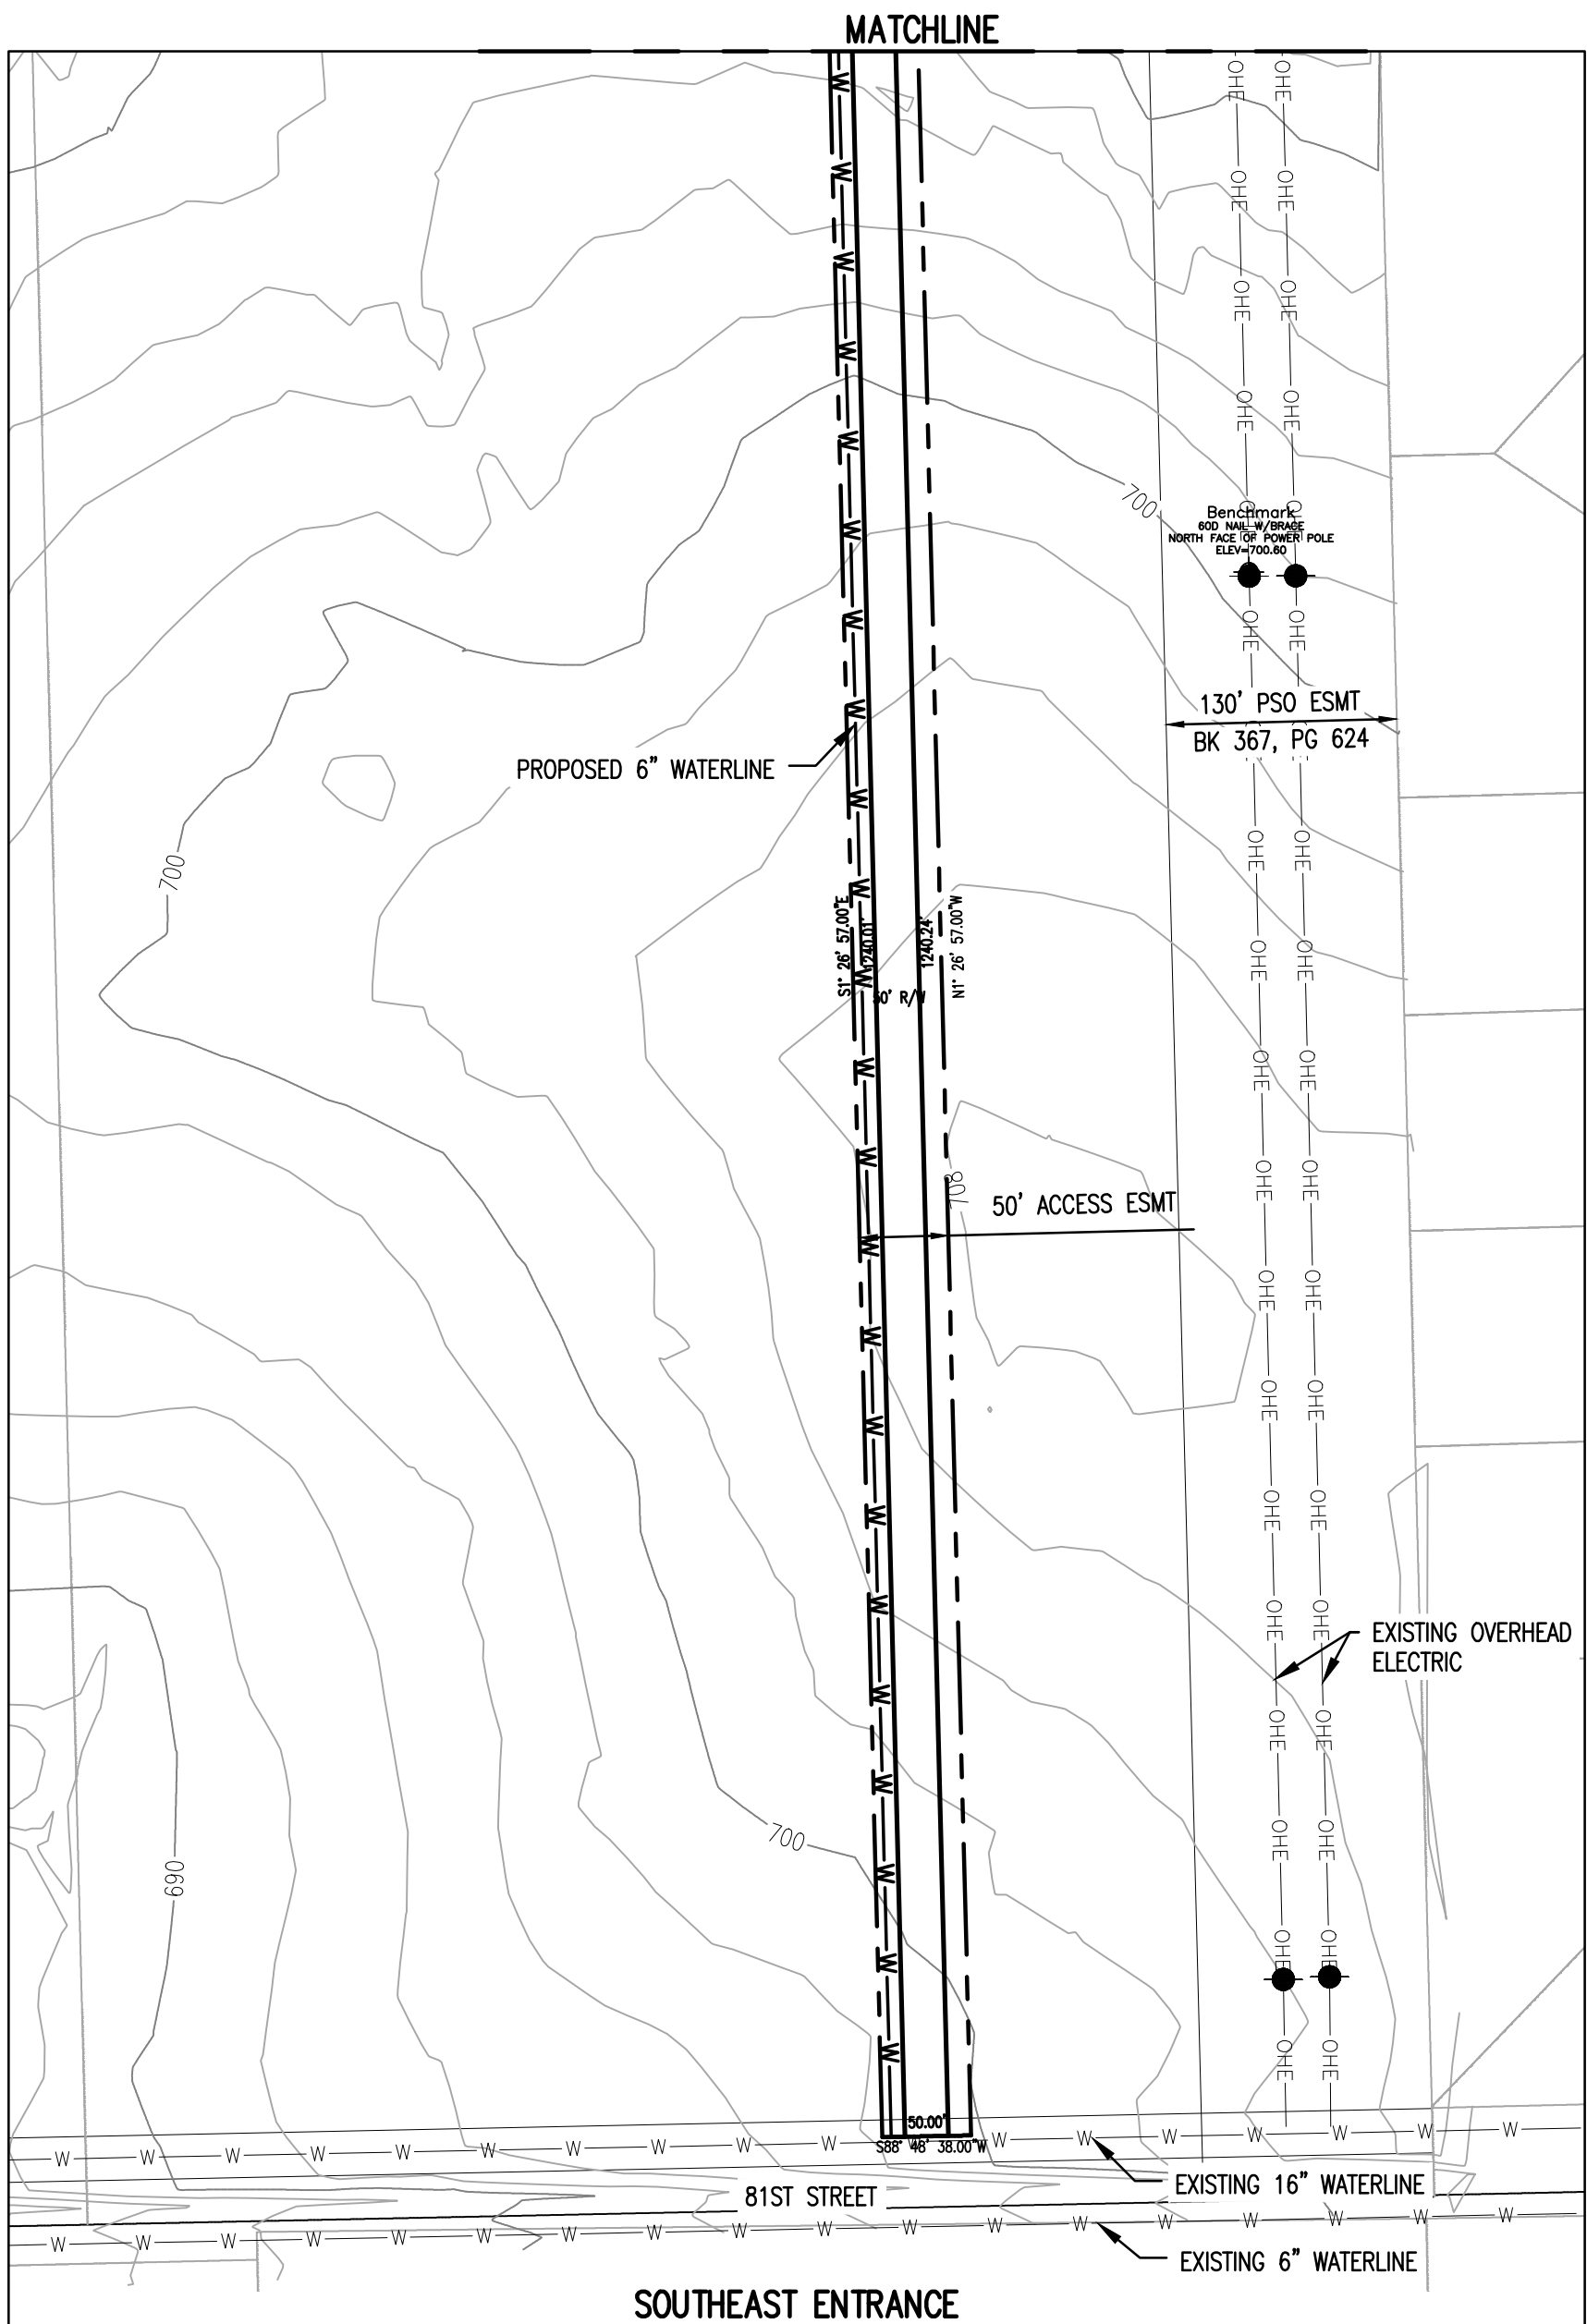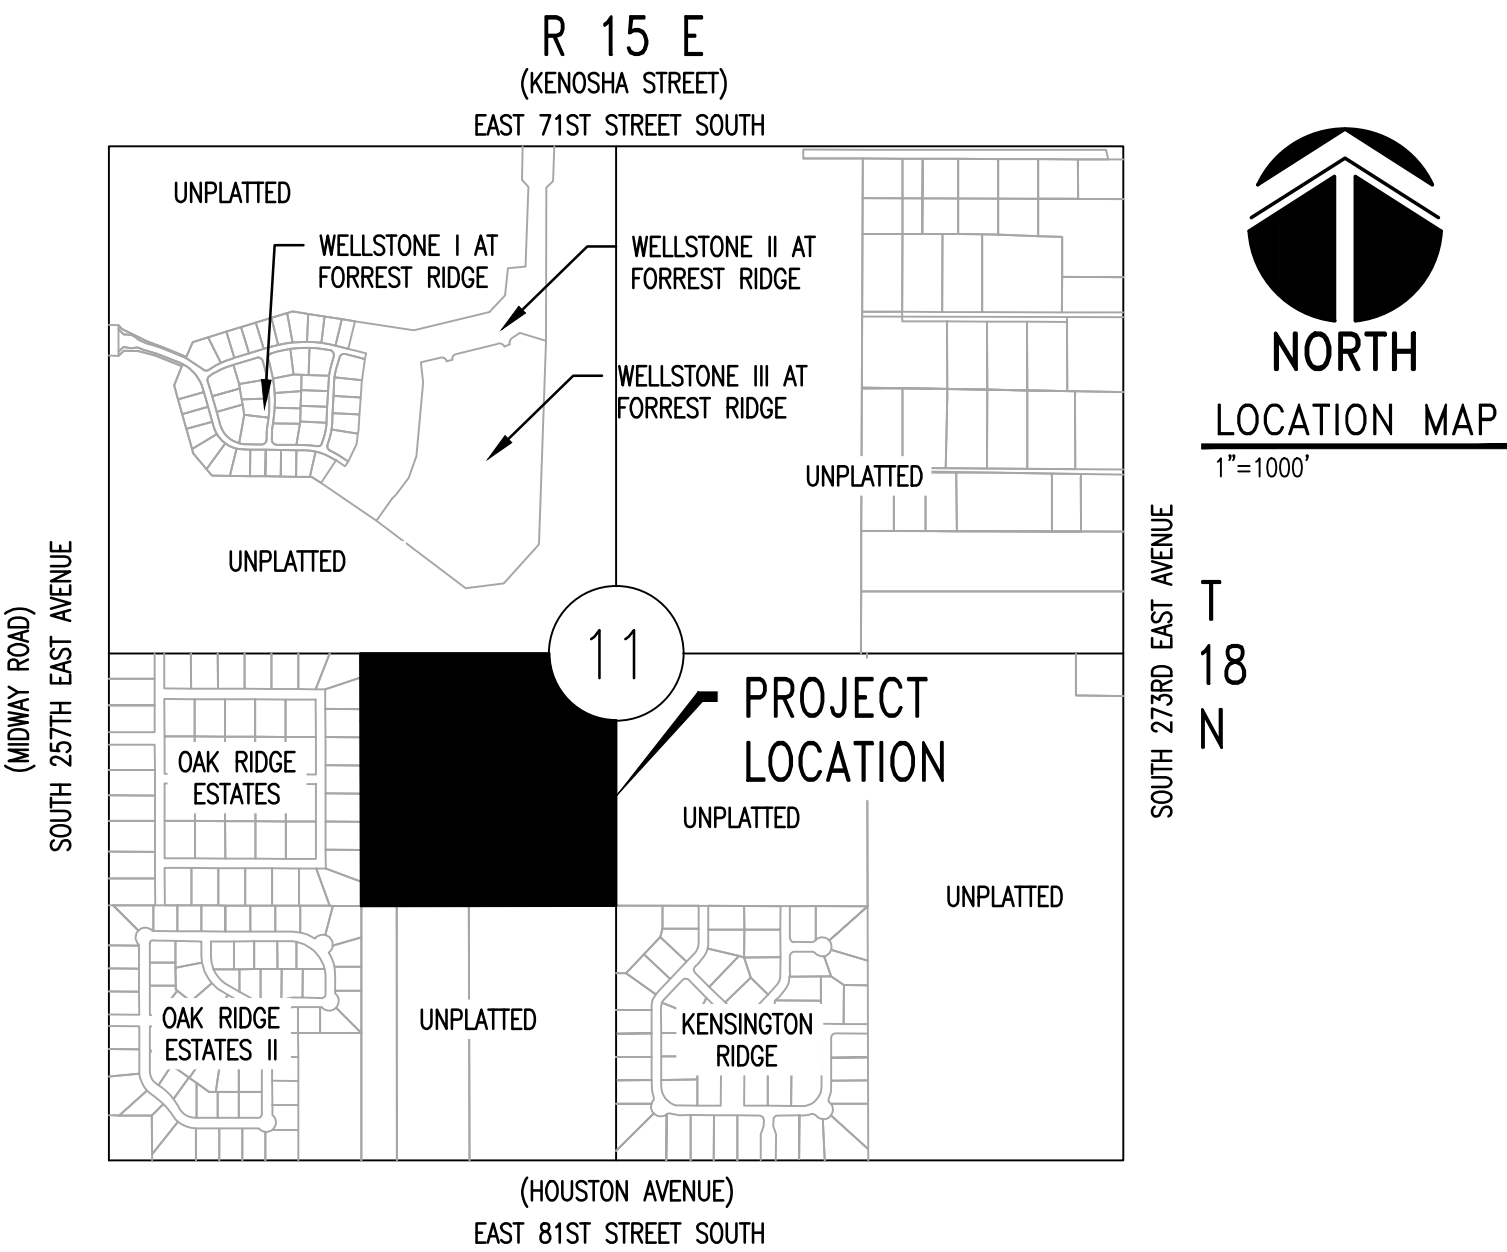

DESIGNED: XXX	ISSUE DATE: 10/06/17
DRAWN: XXX	REVISIONS:
CHECKED: XXX	No.: DATE: BY: DESCRIPTION:

CONCEPTUAL PLAN

SCHEMMER
ARCHITECTS | ENGINEERS | PLANNERS

THE ESTATES AT RIDGEWOOD
81ST & MIDWAY
BROKEN ARROW OKLAHOMA
WAGONER COUNTY

COVER SHEET

PROJECT NO.: 07091.001

0