


NOTES:

- A. EXCAVATION OF COMPENSATORY STORAGE AREA TO ACHIEVE DESIGNED GRADING PLAN.
- B. PLACEMENT OF FILL TO ACHIEVE DESIGN GRADES.
COMPENSATORY STORAGE AREA MAY BE EXCAVATED DEEPER TO OBTAIN FILL MATERIAL.
- C. THE COMPENSATORY STORAGE 8-INCH PIPE SHALL BE INSTALLED TO DRAIN COMPENSATORY STORAGE AREA WITH FL. @ 661.5 AT INLET AND AT 661.0 AT OUTLET IN BAR DITCH. IF COMPENSATORY STORAGE AREA IS EXCAVATED DEEPER, OUTLET PIPE FLOWLINES REMAIN THE SAME WITHOUT CHANGES.
- D. AFTER ALL EXCAVATION IS COMPLETED, THE EXPOSED SIDE SLOPES SHALL BE HYDRO-MULCHED AND PROTECTED UNTIL THE GRASS HAS REACHED MATURITY. THIS WILL INCLUDE PERIODIC WATERING.
- E. THE CONTRACTOR SHALL MOBILIZE, DEMOBILIZE AND CLEAN THE AREA OF DISTURBANCE.
- F. ALL ENVIRONMENTAL PERMITS SHALL BE OBTAINED BY THE CONTRACTOR.

LEGEND:

- EXISTING MINOR CONTOURS
- EXISTING MAJOR CONTOURS
- PROPOSED MINOR CONTOURS
- PROPOSED MAJOR CONTOURS
- PROPOSED STRUCTURES/DRIVEWAY
- PROPOSED OUTLET PIPE

SCALE

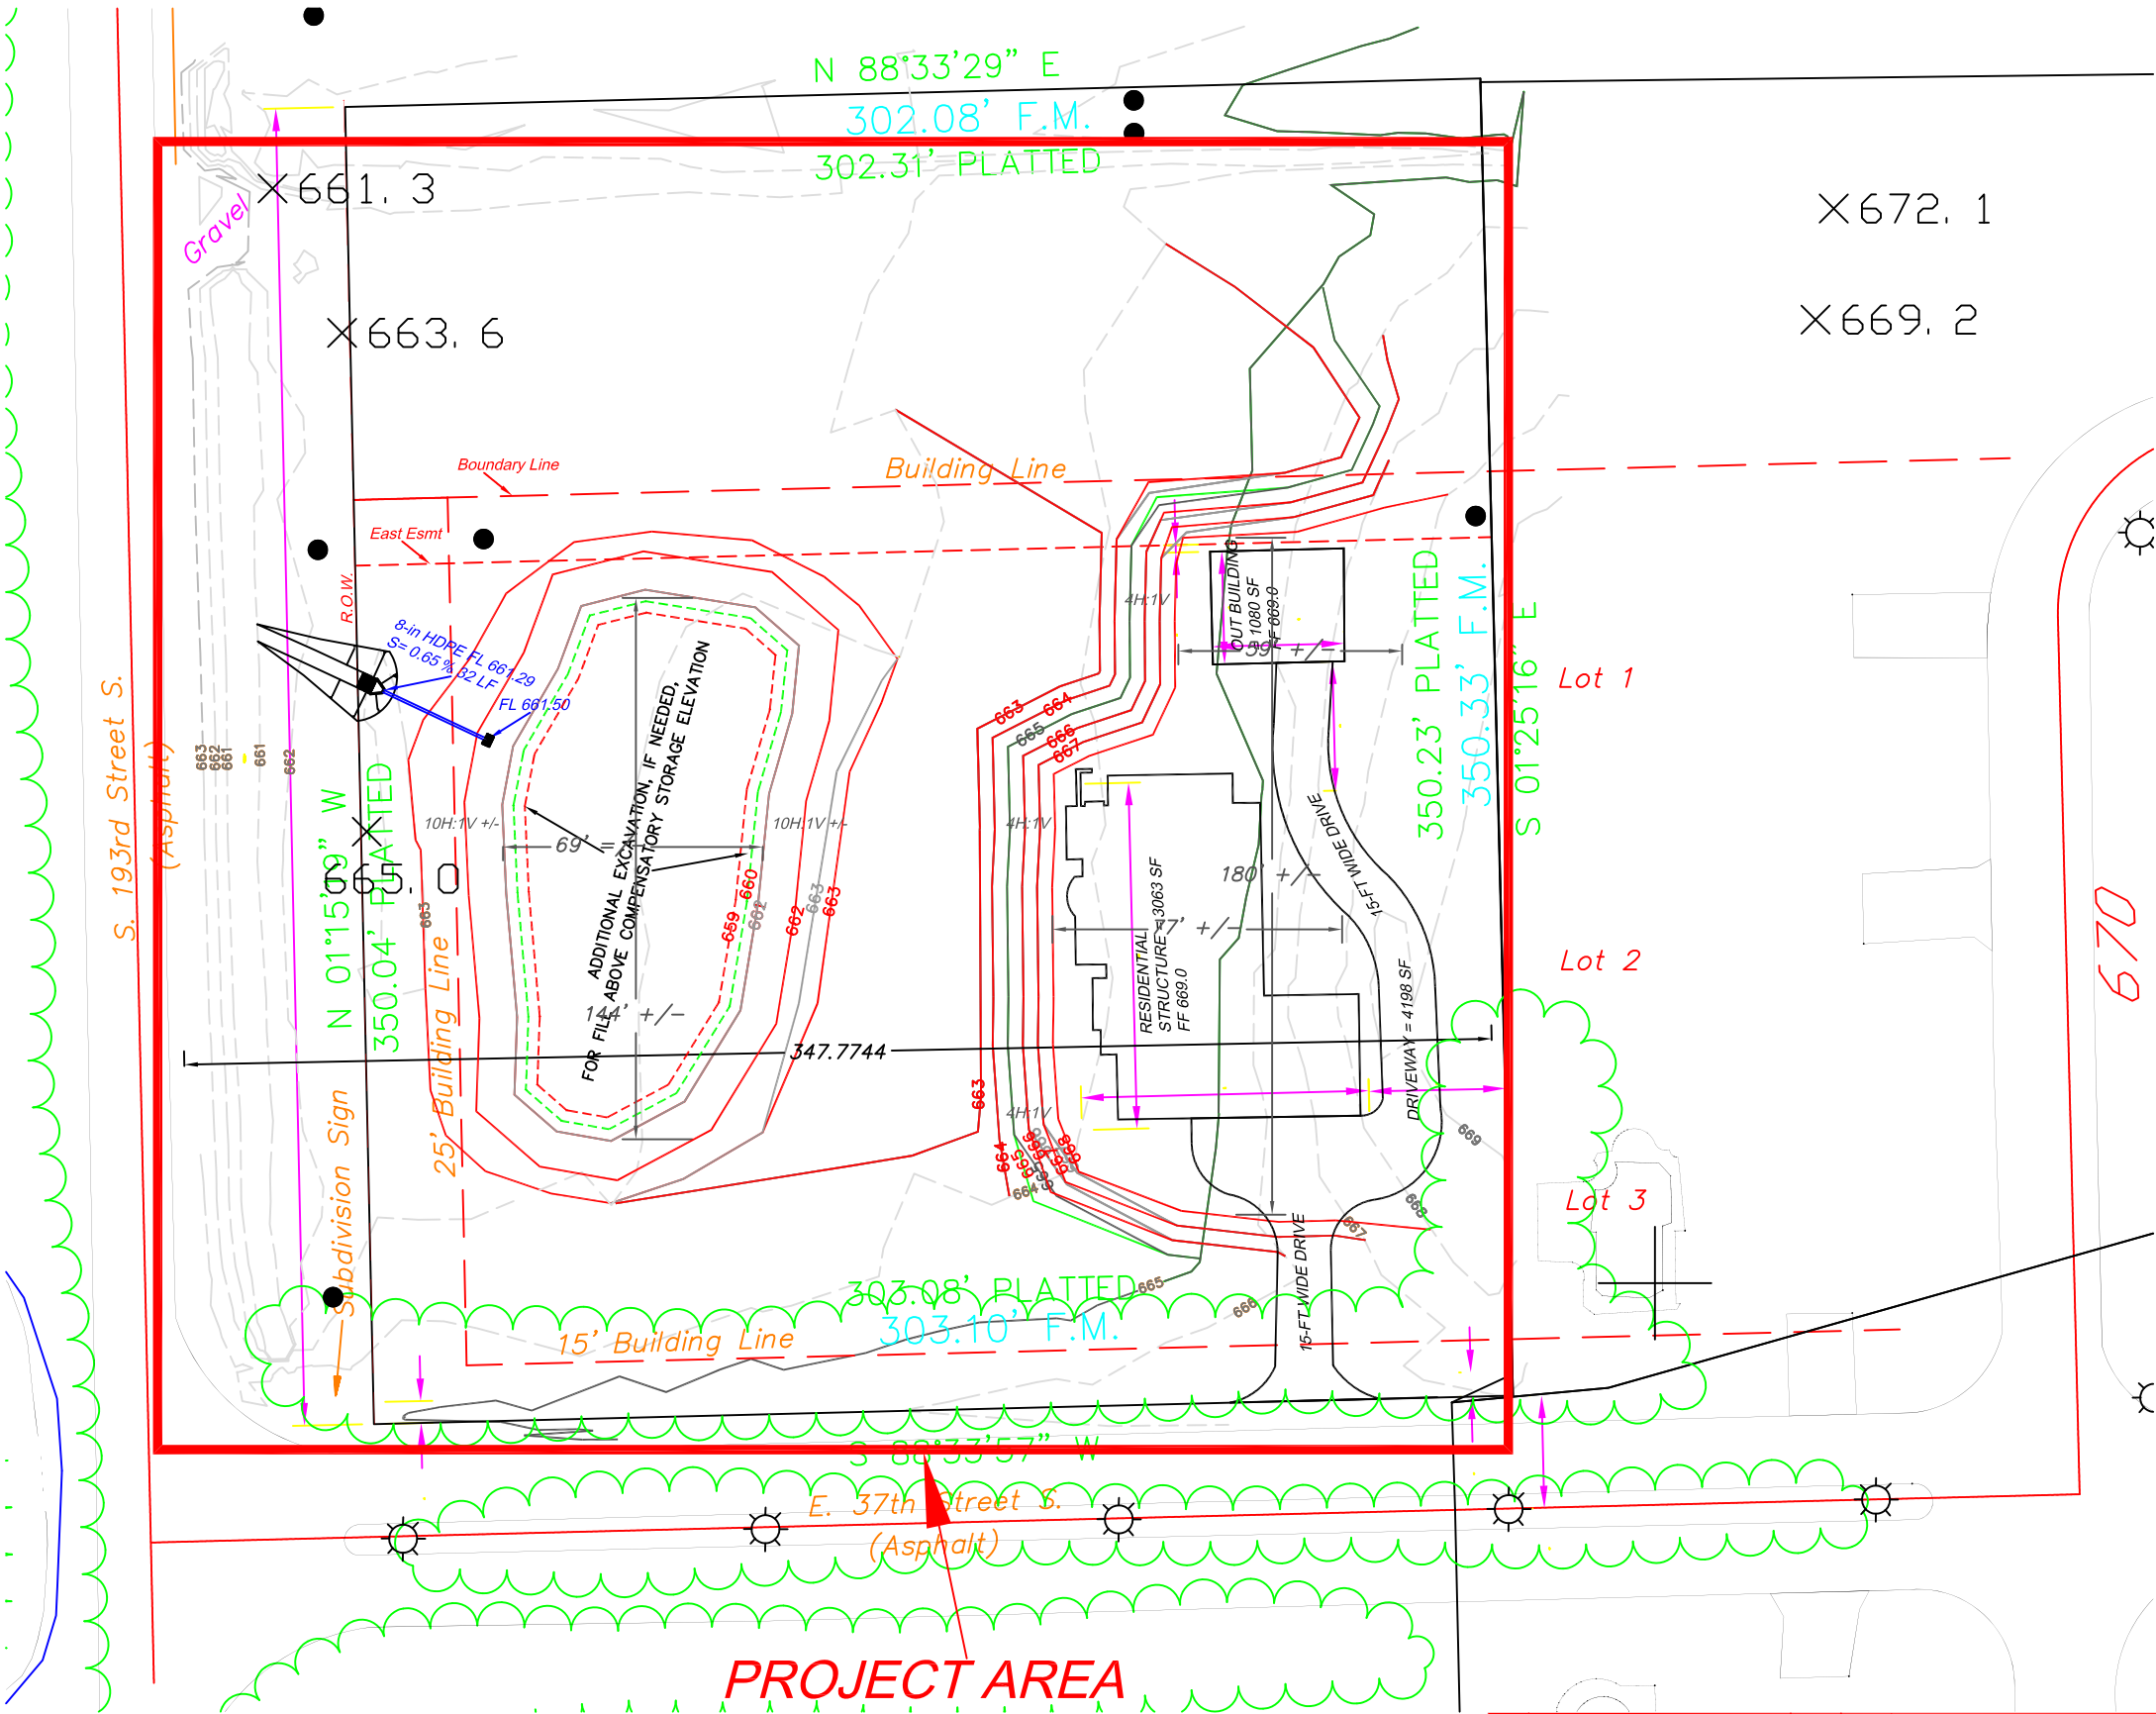

48 HOURS BEFORE YOU DIG...CALL OKIE
1-800-522-6543
Oklahoma One-Call System, Inc.

JUAN HUERTA
RESIDENTIAL PROPERTY
BROKEN ARROW, OK

SITE PLAN

SCALE	AS NOTED	DRAWING NUMBER
DRAIN	JRS	EXHIBIT 1
CHECKED	WBS	FILE NAME
SUBMITTED	WBS	SHEET NUMBER
REV	DESCRIPTION	1 OF 4


NOTES:

- A. EXCAVATION OF COMPENSATORY STORAGE AREA TO ACHIEVE DESIGNED GRADING PLAN.
- B. PLACEMENT OF FILL TO ACHIEVE DESIGN GRADES. COMPENSATORY STORAGE AREA MAY BE EXCAVATED DEEPER TO OBTAIN FILL MATERIAL.
- C. THE COMPENSATORY STORAGE 8-INCH PIPE SHALL BE INSTALLED TO DRAIN COMPENSATORY STORAGE AREA WITH FL. @ 661.5 AT INLET AND AT 661.0 AT OUTLET IN BAR DITCH. IF COMPENSATORY STORAGE AREA IS EXCAVATED DEEPER, OUTLET PIPE FLOWLINES REMAIN THE SAME WITHOUT CHANGES.
- D. AFTER ALL EXCAVATION IS COMPLETED, THE EXPOSED SIDE SLOPES SHALL BE HYDRO-MULCHED AND PROTECTED UNTIL THE GRASS HAS REACHED MATURITY. THIS WILL INCLUDE PERIODIC WATERING.
- E. THE CONTRACTOR SHALL MOBILIZE, DEMOBILIZE AND CLEAN THE AREA OF DISTURBANCE.
- F. ALL ENVIRONMENTAL PERMITS SHALL BE OBTAINED BY THE CONTRACTOR.

LEGEND:

- EXISTING MINOR CONTOURS
- EXISTING MAJOR CONTOURS
- PROPOSED MINOR CONTOURS
- PROPOSED MAJOR CONTOURS
- PROPOSED STRUCTURES/DRIVEWAY
- PROPOSED OUTLET PIPE

SCALE


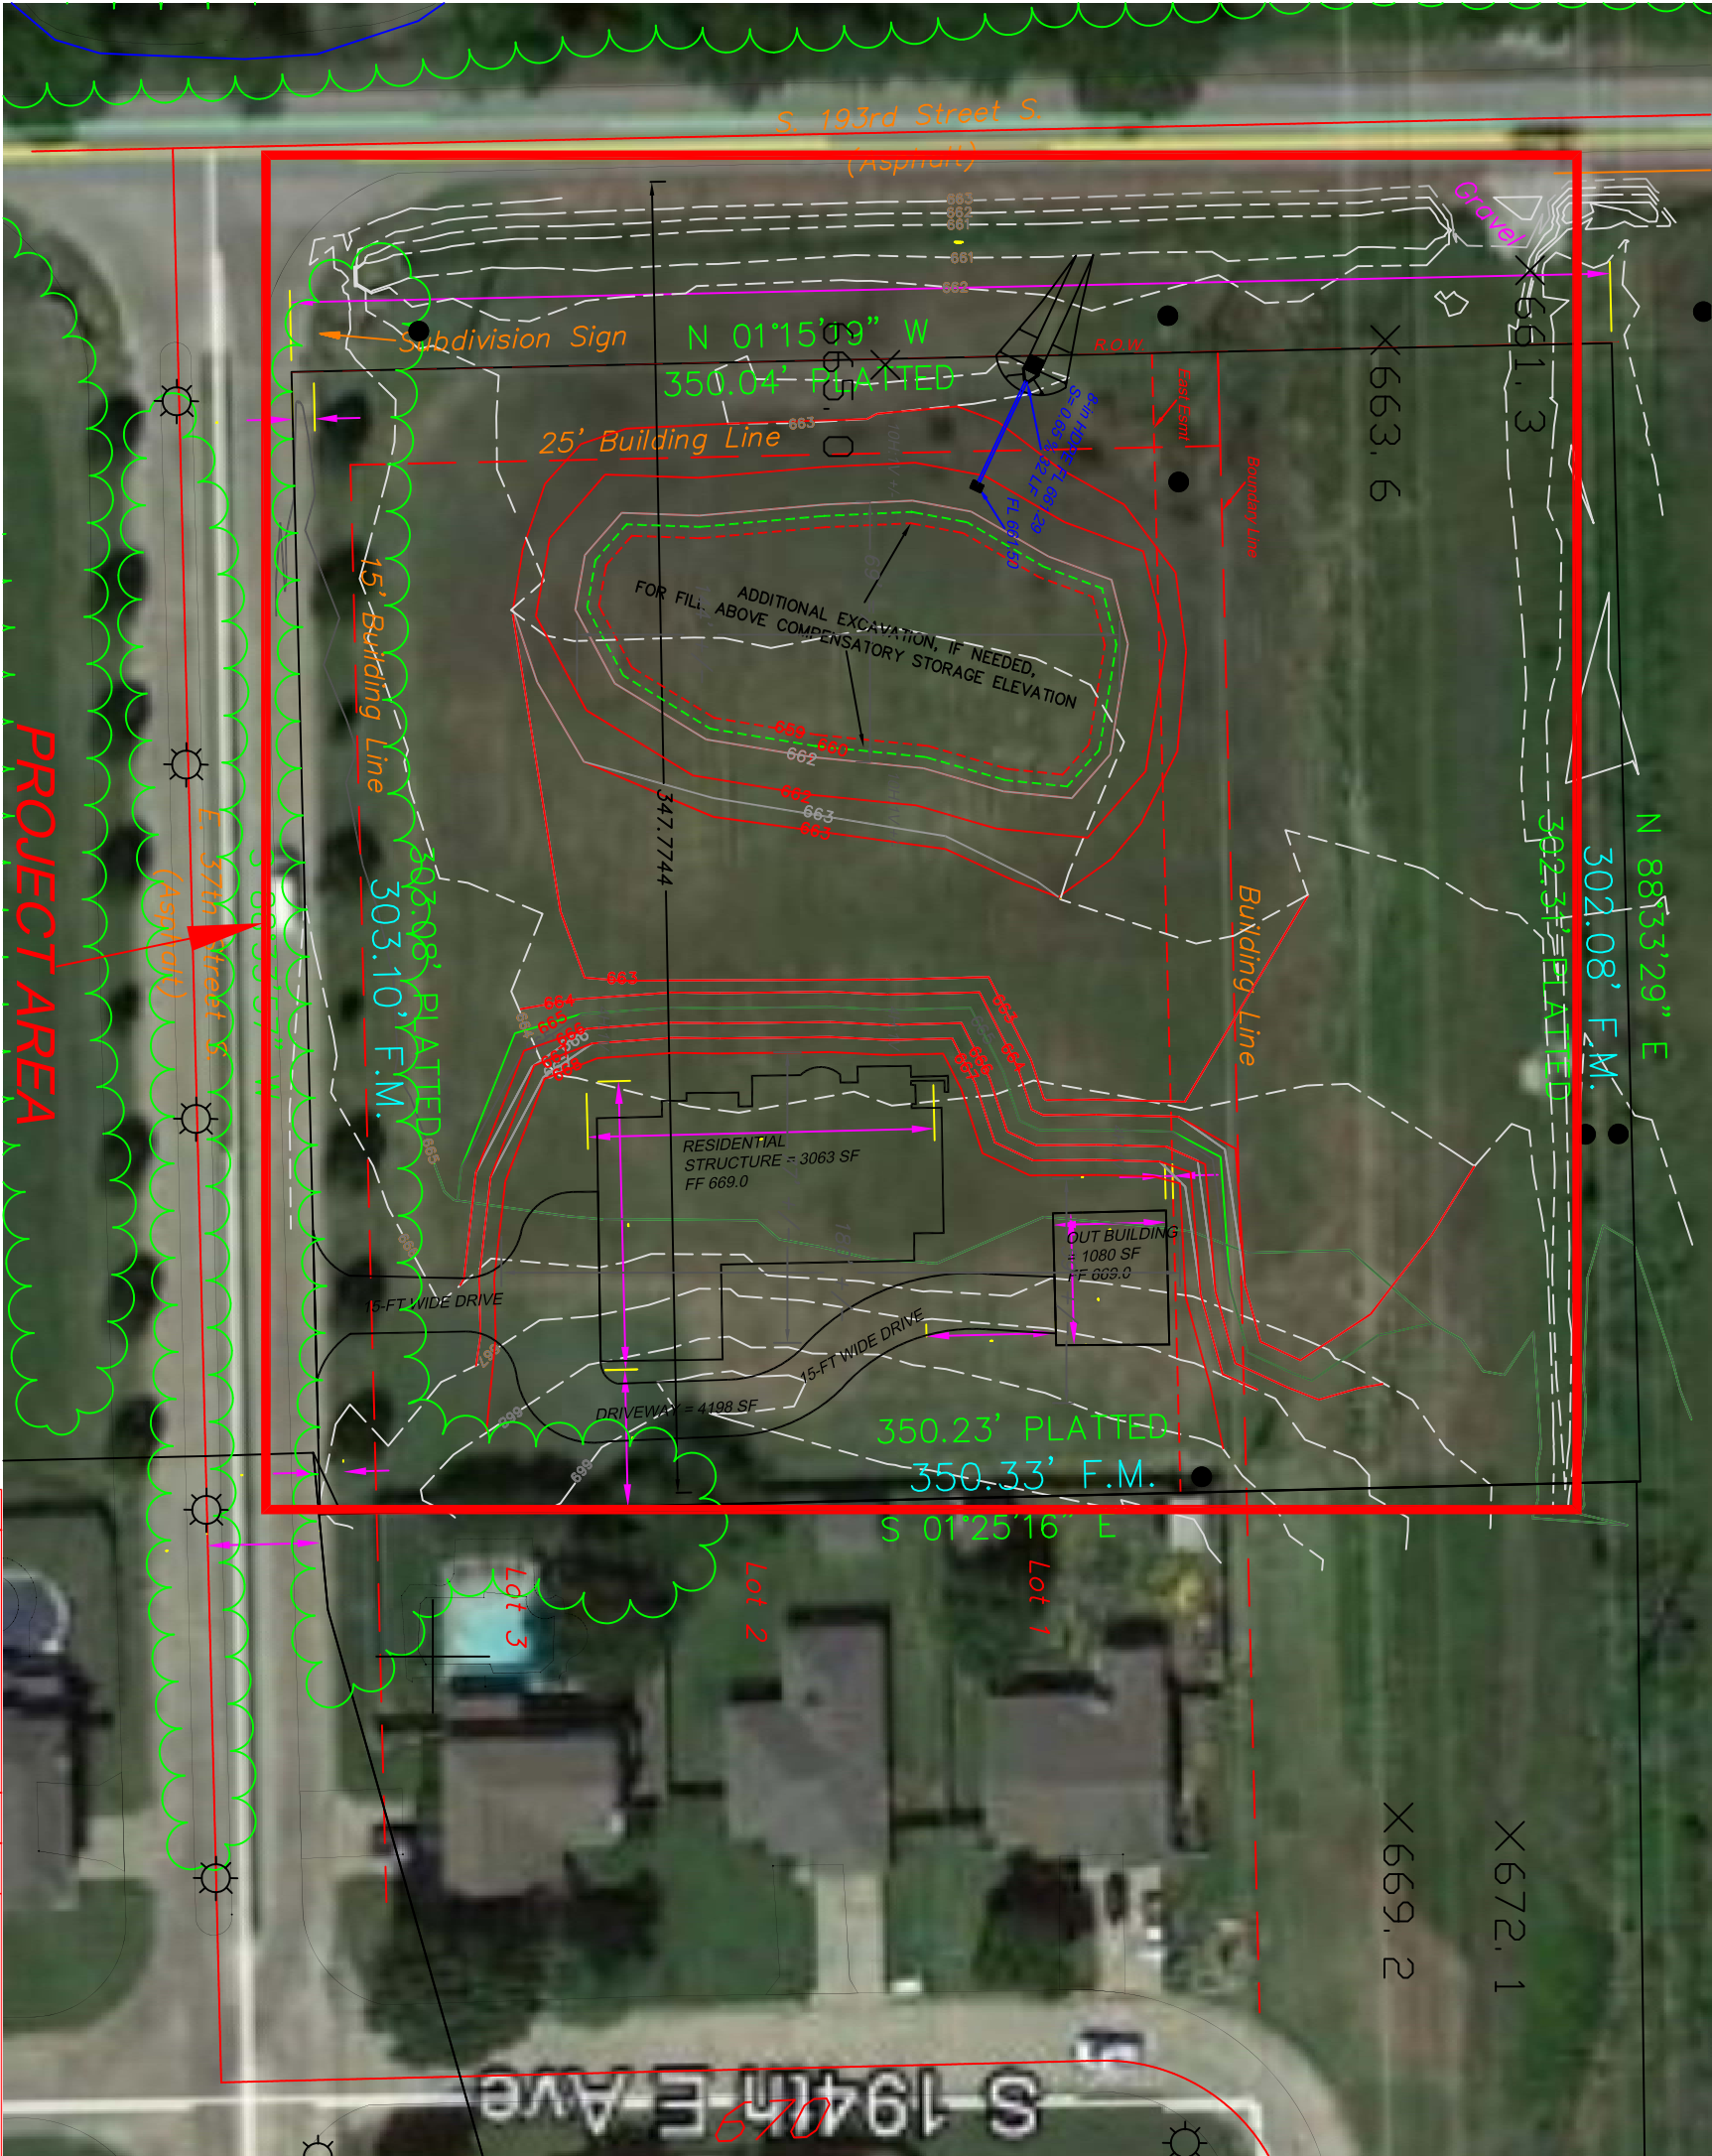


48 HOURS BEFORE YOU DIG...CALL OKIE
1-800-522-6543
Oklahoma One-Call System, Inc.

JUAN HUERTA
RESIDENTIAL PROPERTY
BROKEN ARROW, OK

SITE PLAN

DRAWING NUMBERS		AS NOTED		DRAWING NUMBERS	
DRAWN	JRS	CHECKED	WBS	FILE NAME	EXHIBIT 1
DATE		DATE		SHEET NUMBER	1 OF 4

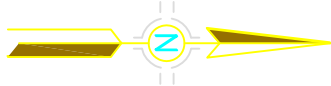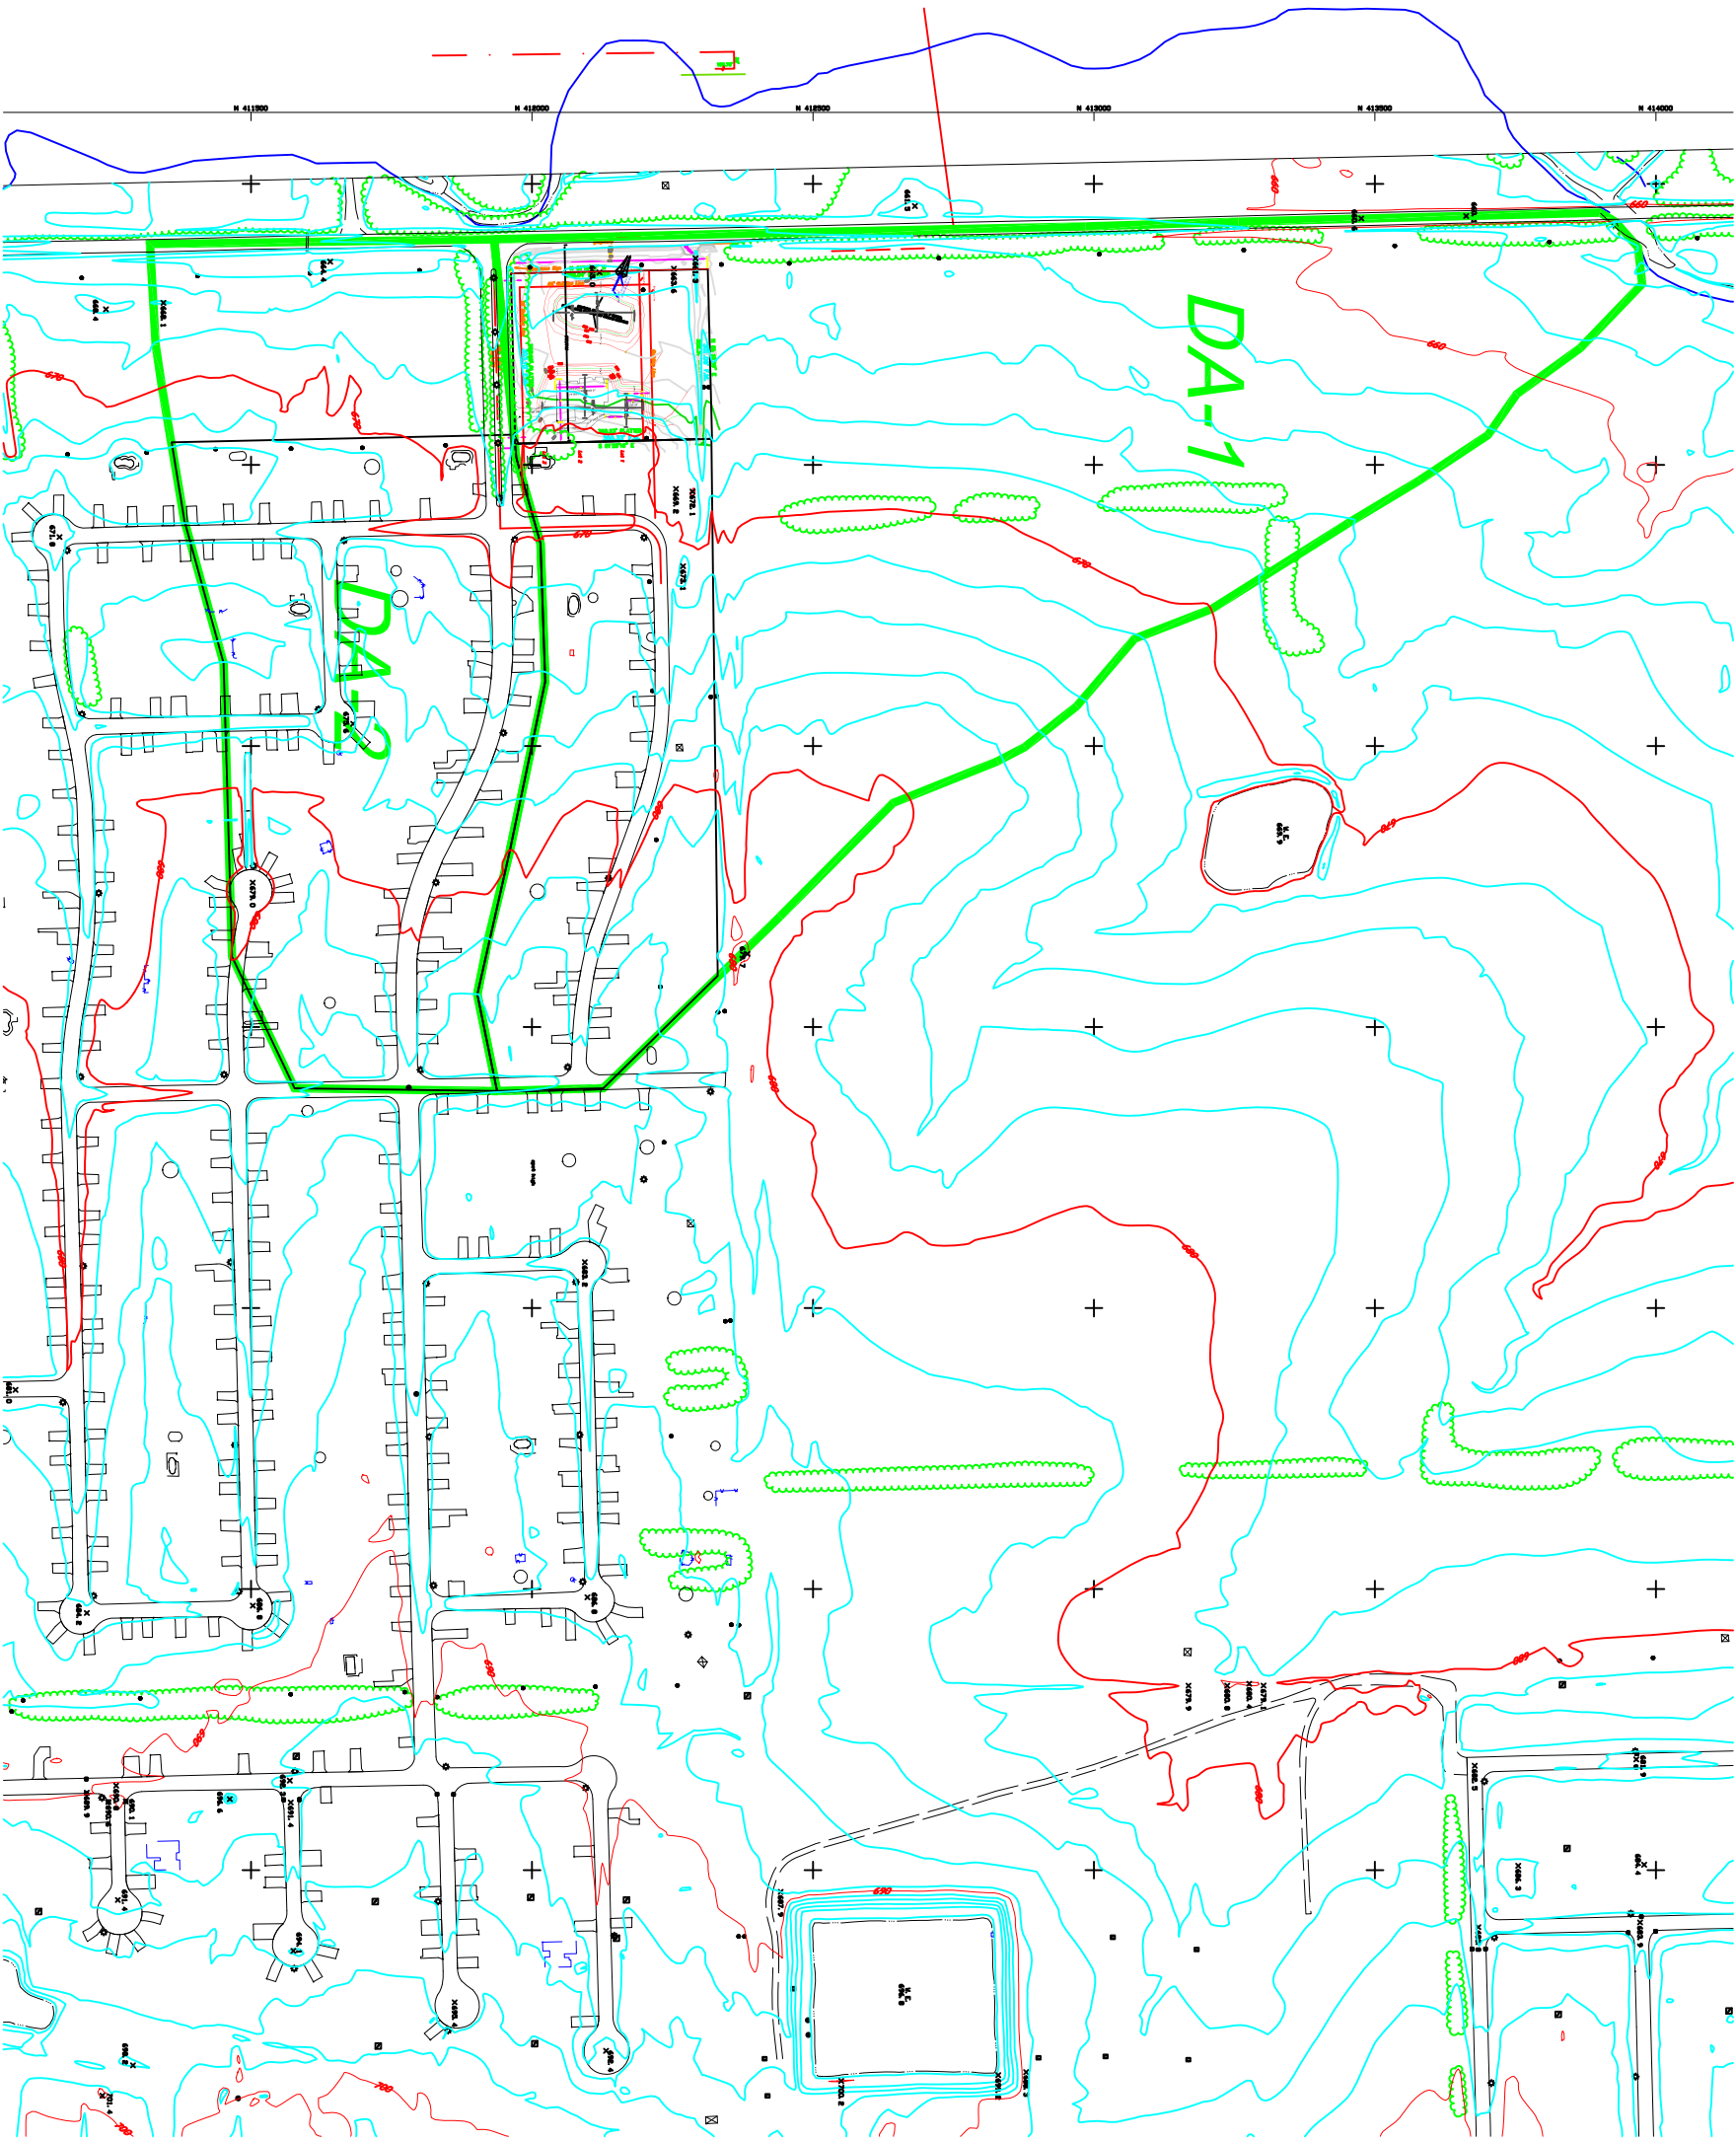

LEGEND:

- EXISTING MINOR CONTOURS
- EXISTING MAJOR CONTOURS
- DRAINAGE AREA EXISTING





SCALE

JUAN HUERTA
3601 S. 193RD E. AVE
BROKEN ARROW, OK

DRAINAGE AREA PROJECT

--	--	

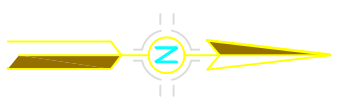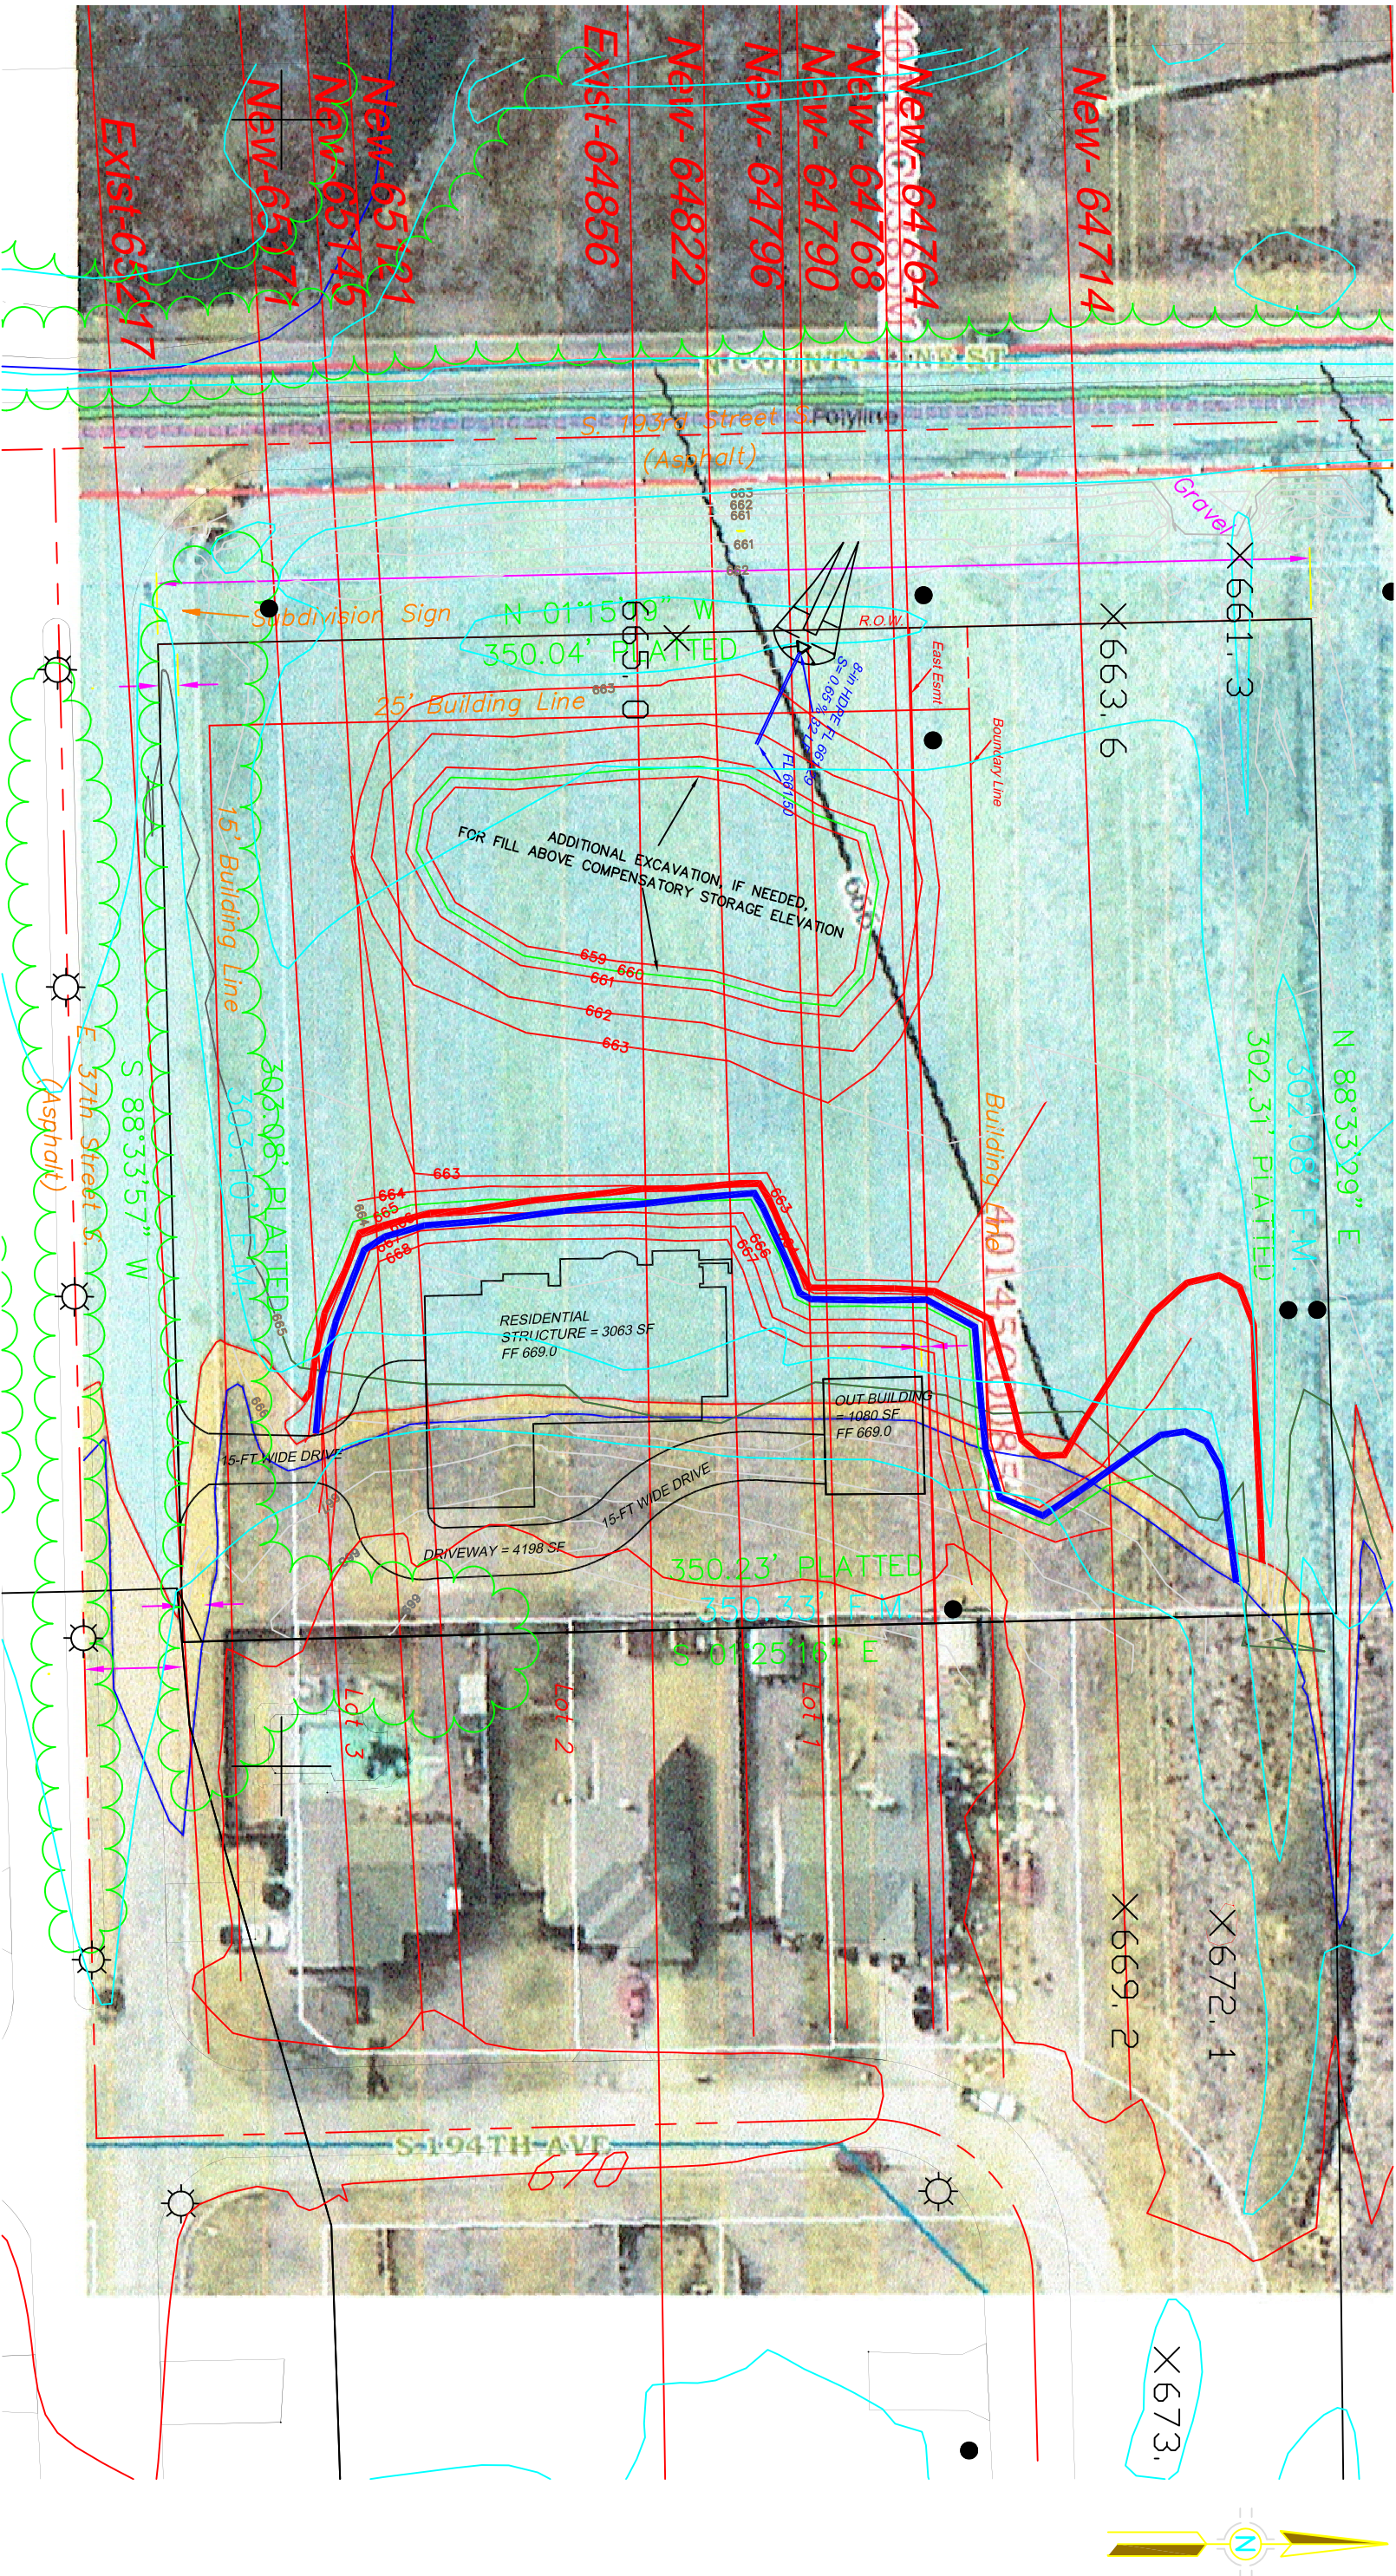

LEGEND:

- PROPOSED MINOR CONTOURS
- PROPOSED MAJOR CONTOURS
- FLOODPLAIN 1 %
- FLOODPLAIN 0.2 %
- EXISTING CONTOURS



48 HOURS BEFORE YOU DIG...CALL OKIE
1-800-522-6543
Oklahoma One-Call System, Inc.

JUAN HUERTA
3601 S. 193RD E. AVE
BROKEN ARROW, OK

FLOODPLAIN LIMITS & X-SECTIONS

REV	DESCRIPTION	DRAWN	CHECK	DATE		FILE NAME	SHEET NUMBER
				AS NOTED	JRS		
				CHECKED	WBS		
				APPROVED	WBS		

EXHIBIT 4

4 OF 4