


①

SITE PLAN

SCALE: 1" = 20'-0"

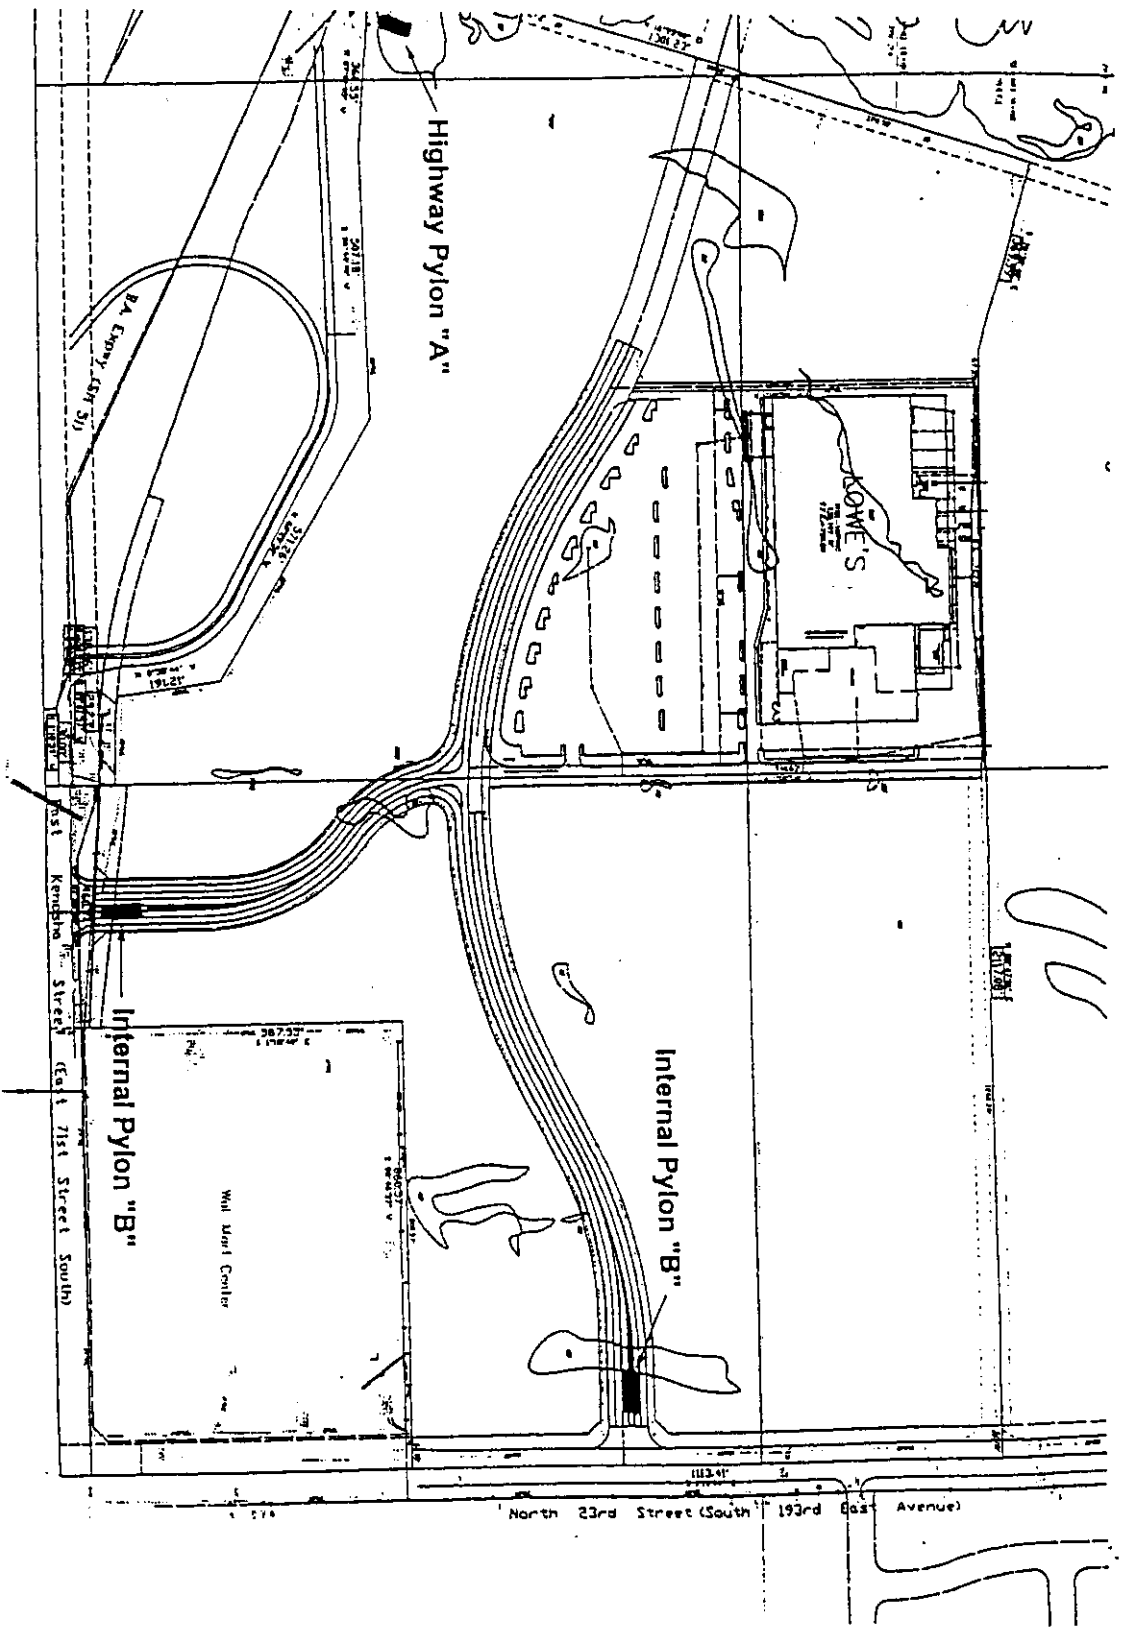


Drawn by	SH
Checked by	RS
Scale	1" = 20'-0"
Sheet No.	1



KMO DEVELOPMENT GROUP
The Park at Adams Creek

& WILBANKS
Associates, Inc.

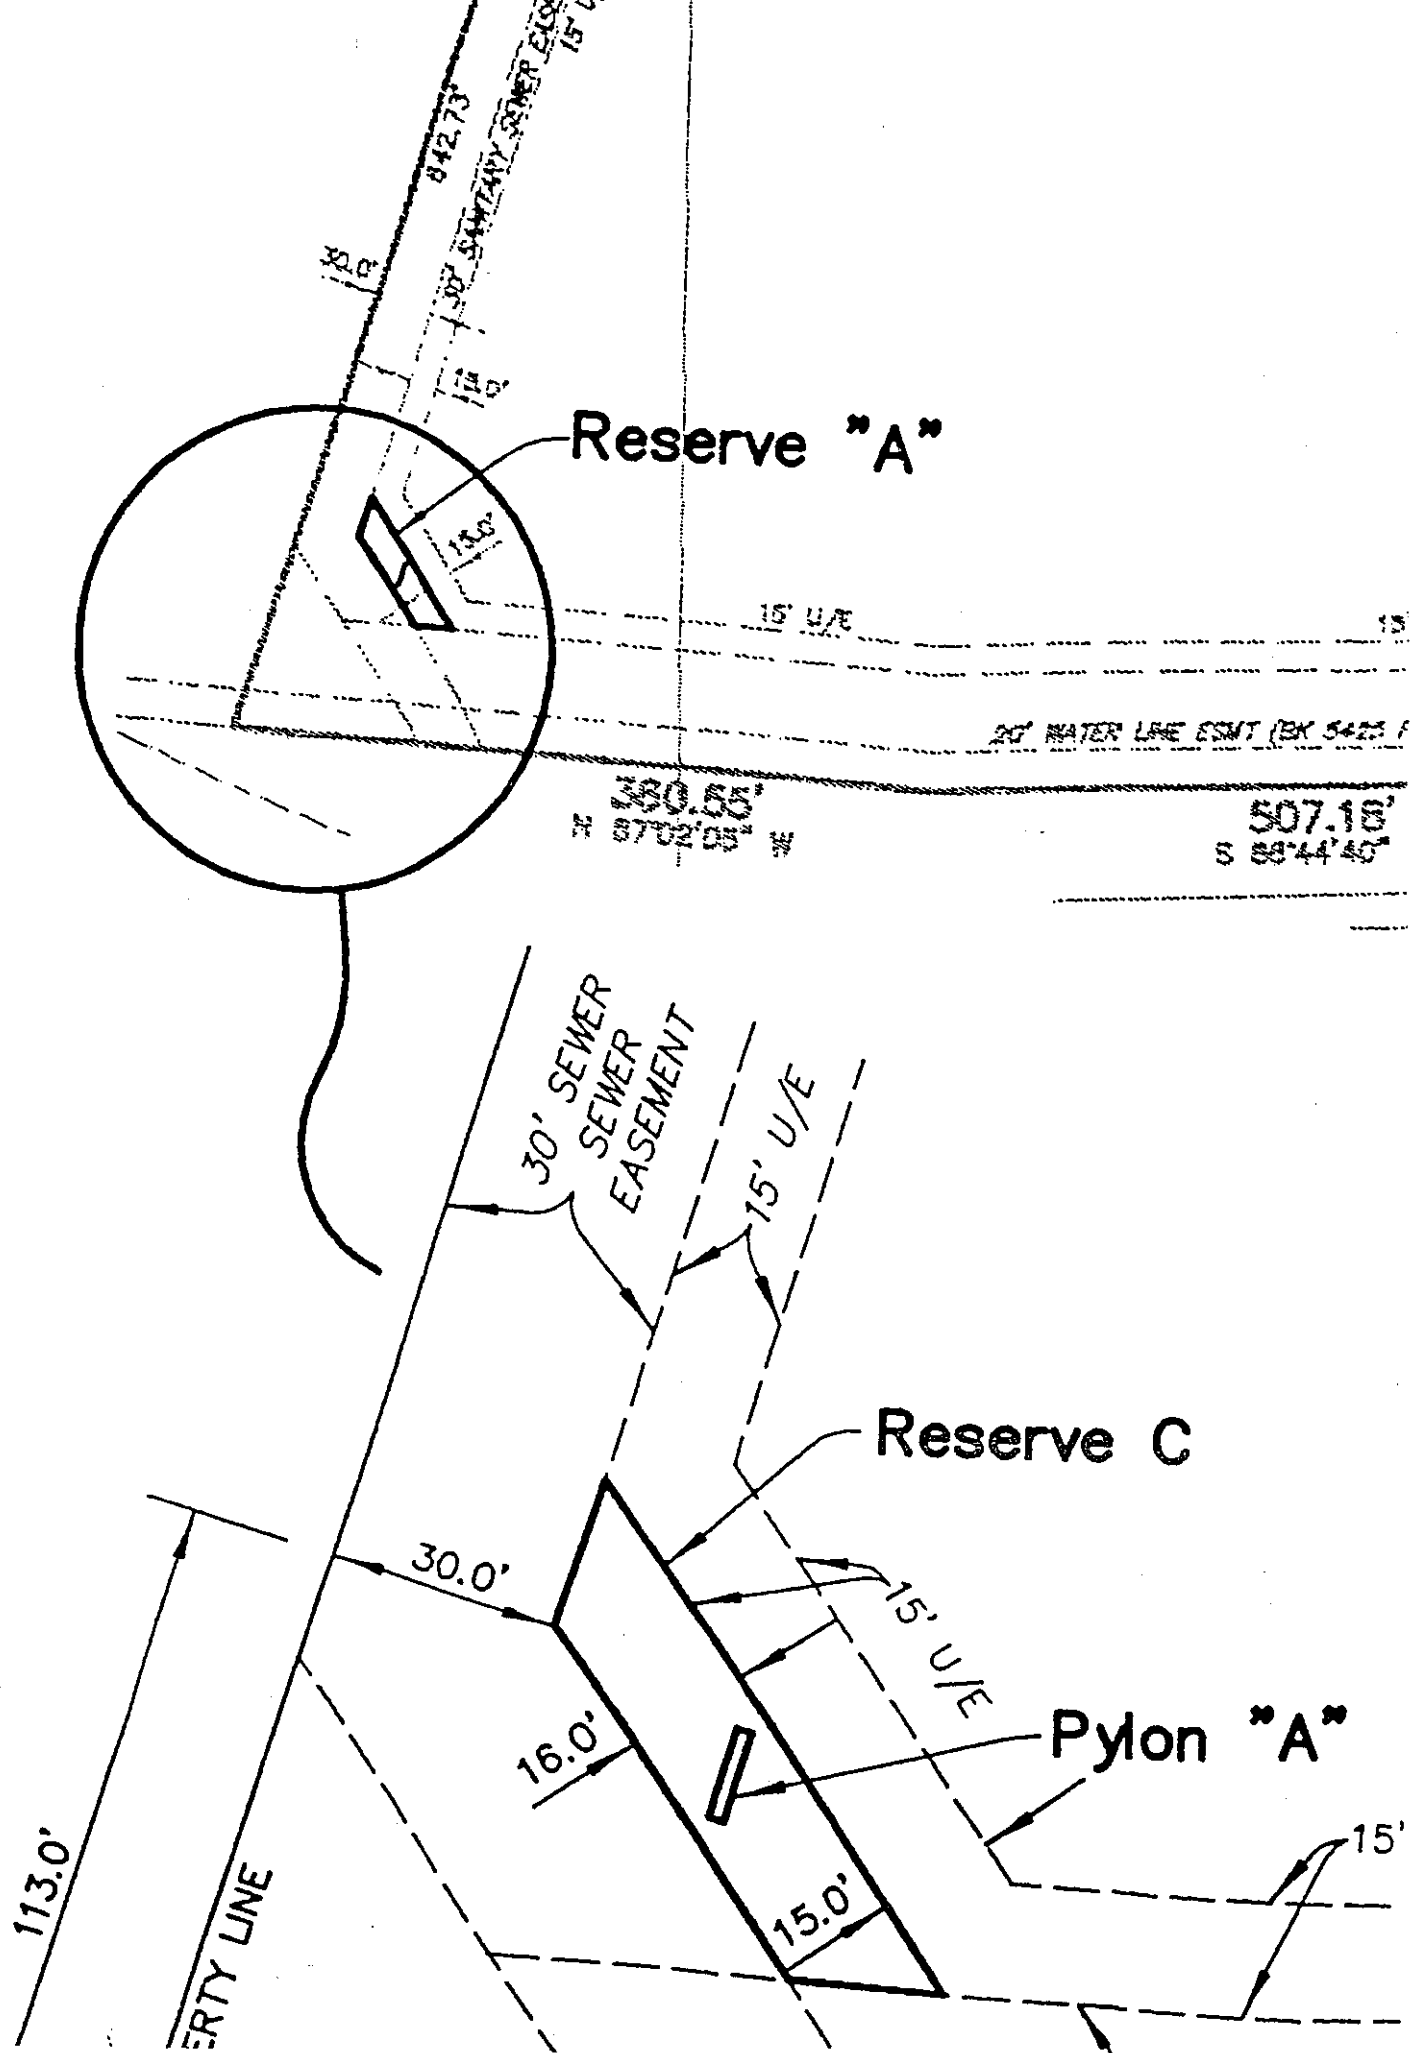

Reserve B
Plyon "B"

East Kenosha Street (East SOUTH

RIGHT-OF-WAY PREVIOUSLY DEDICATED
(BOOK 4411 PAGE 1801 & BOOK 5426 PAGE 2673)

177.16' LHA

103'
ACCESS


180' LHA

20'
ACCESS


LOT 2


WATERLINE ESMT.
(BK/PG: 5420/201)

WATER LINE ESMT (BK 5

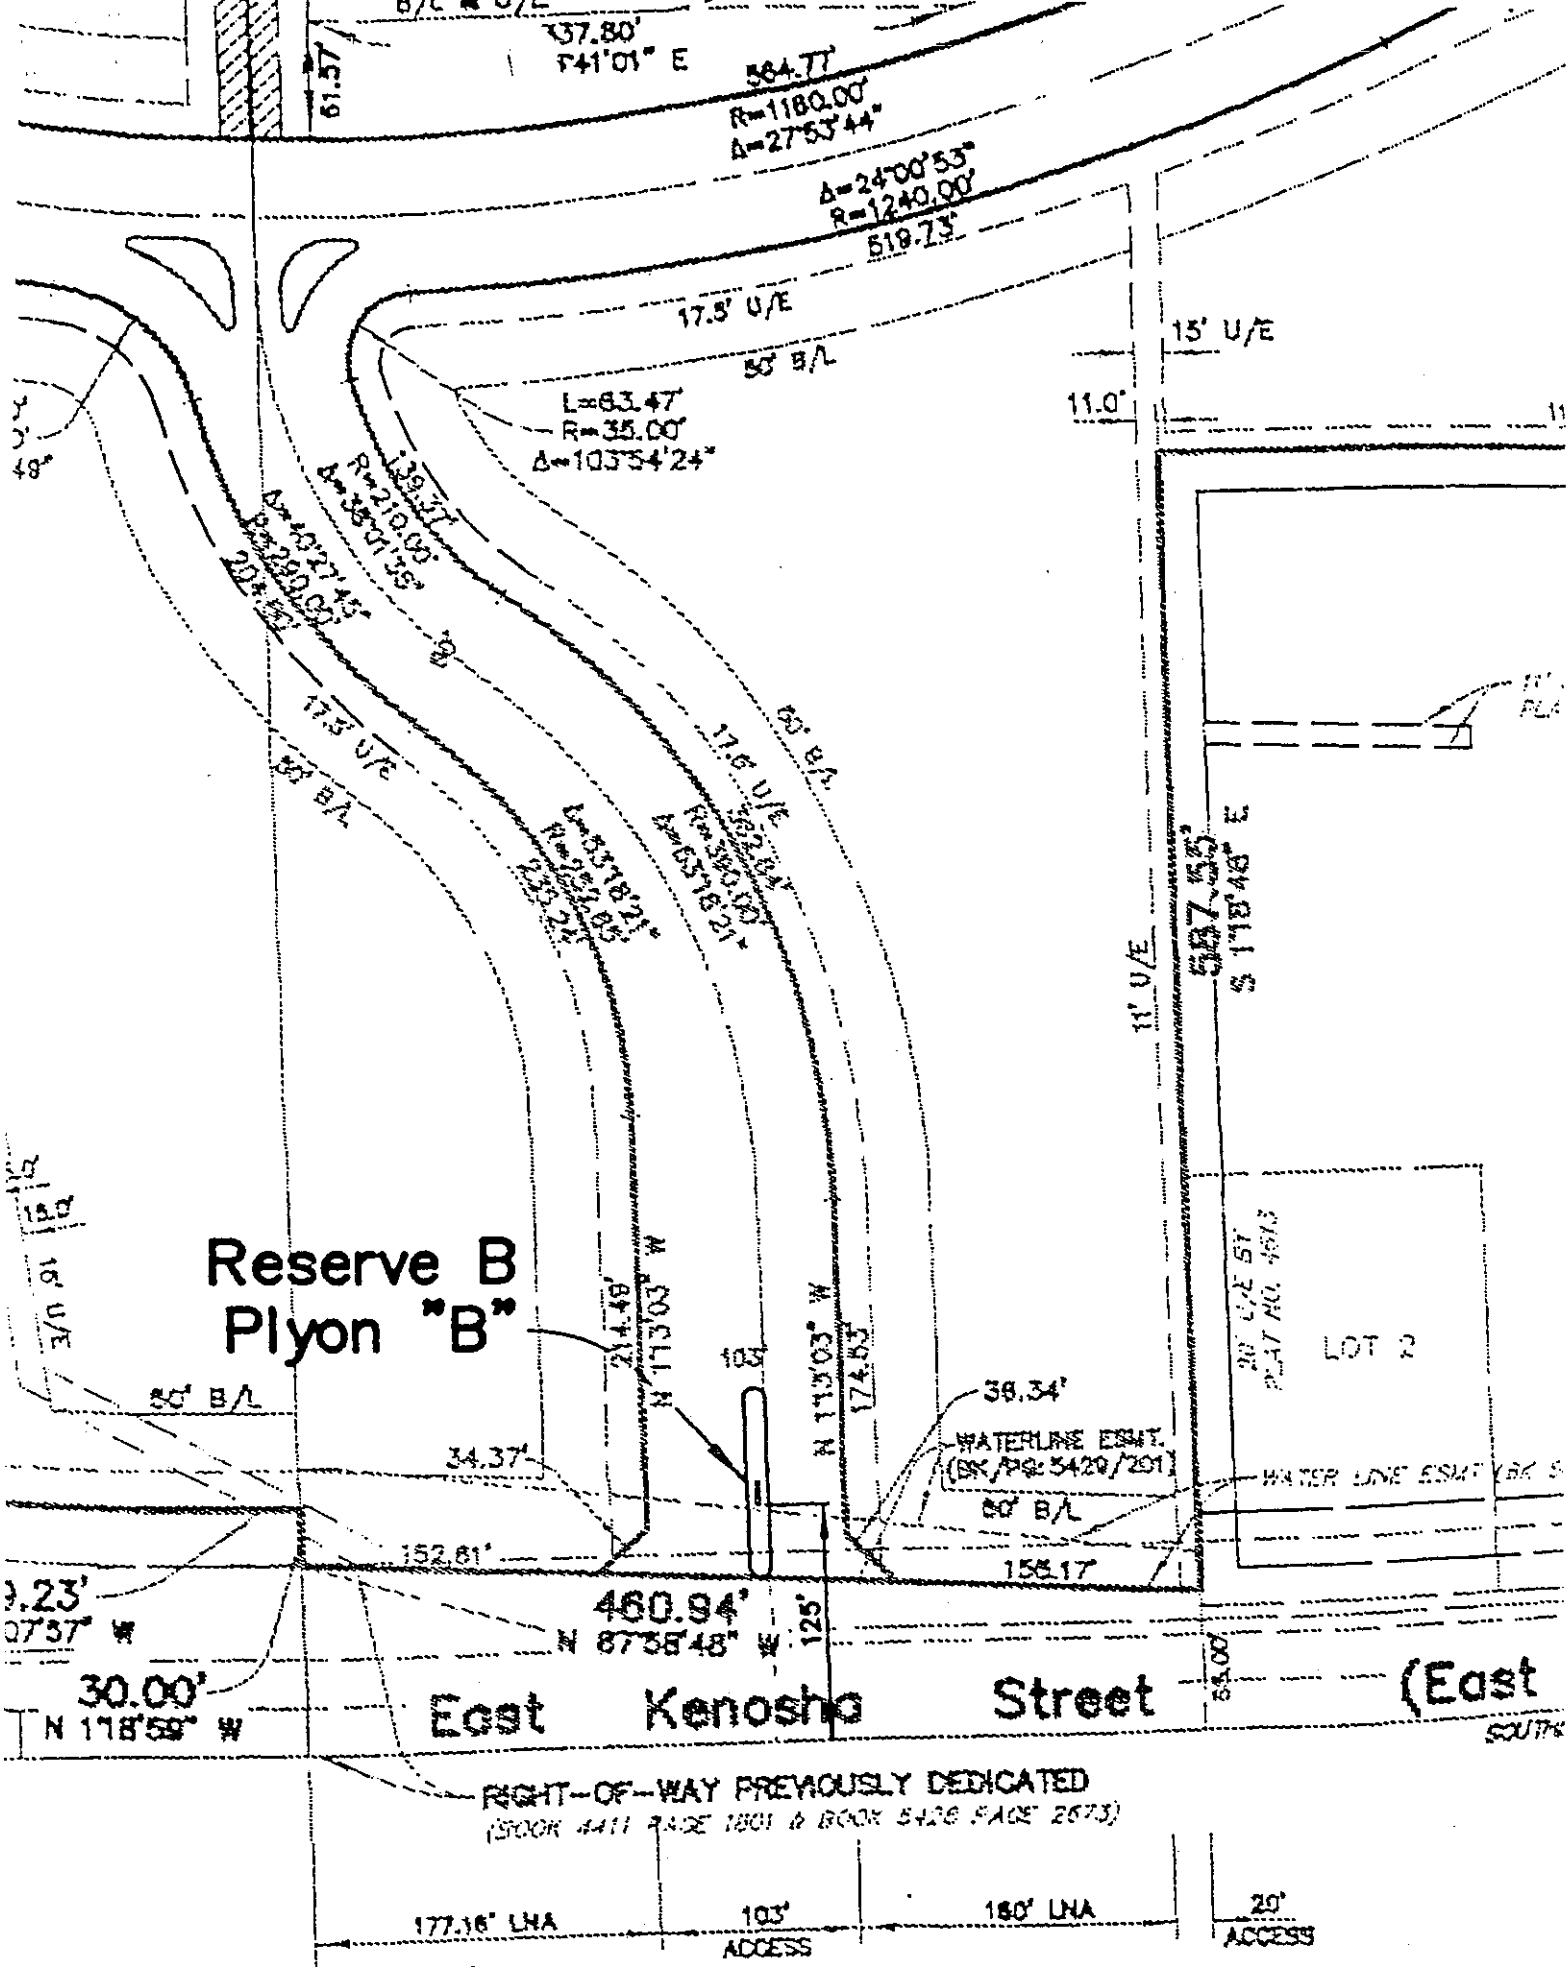

Reserve C
Plyon "B"

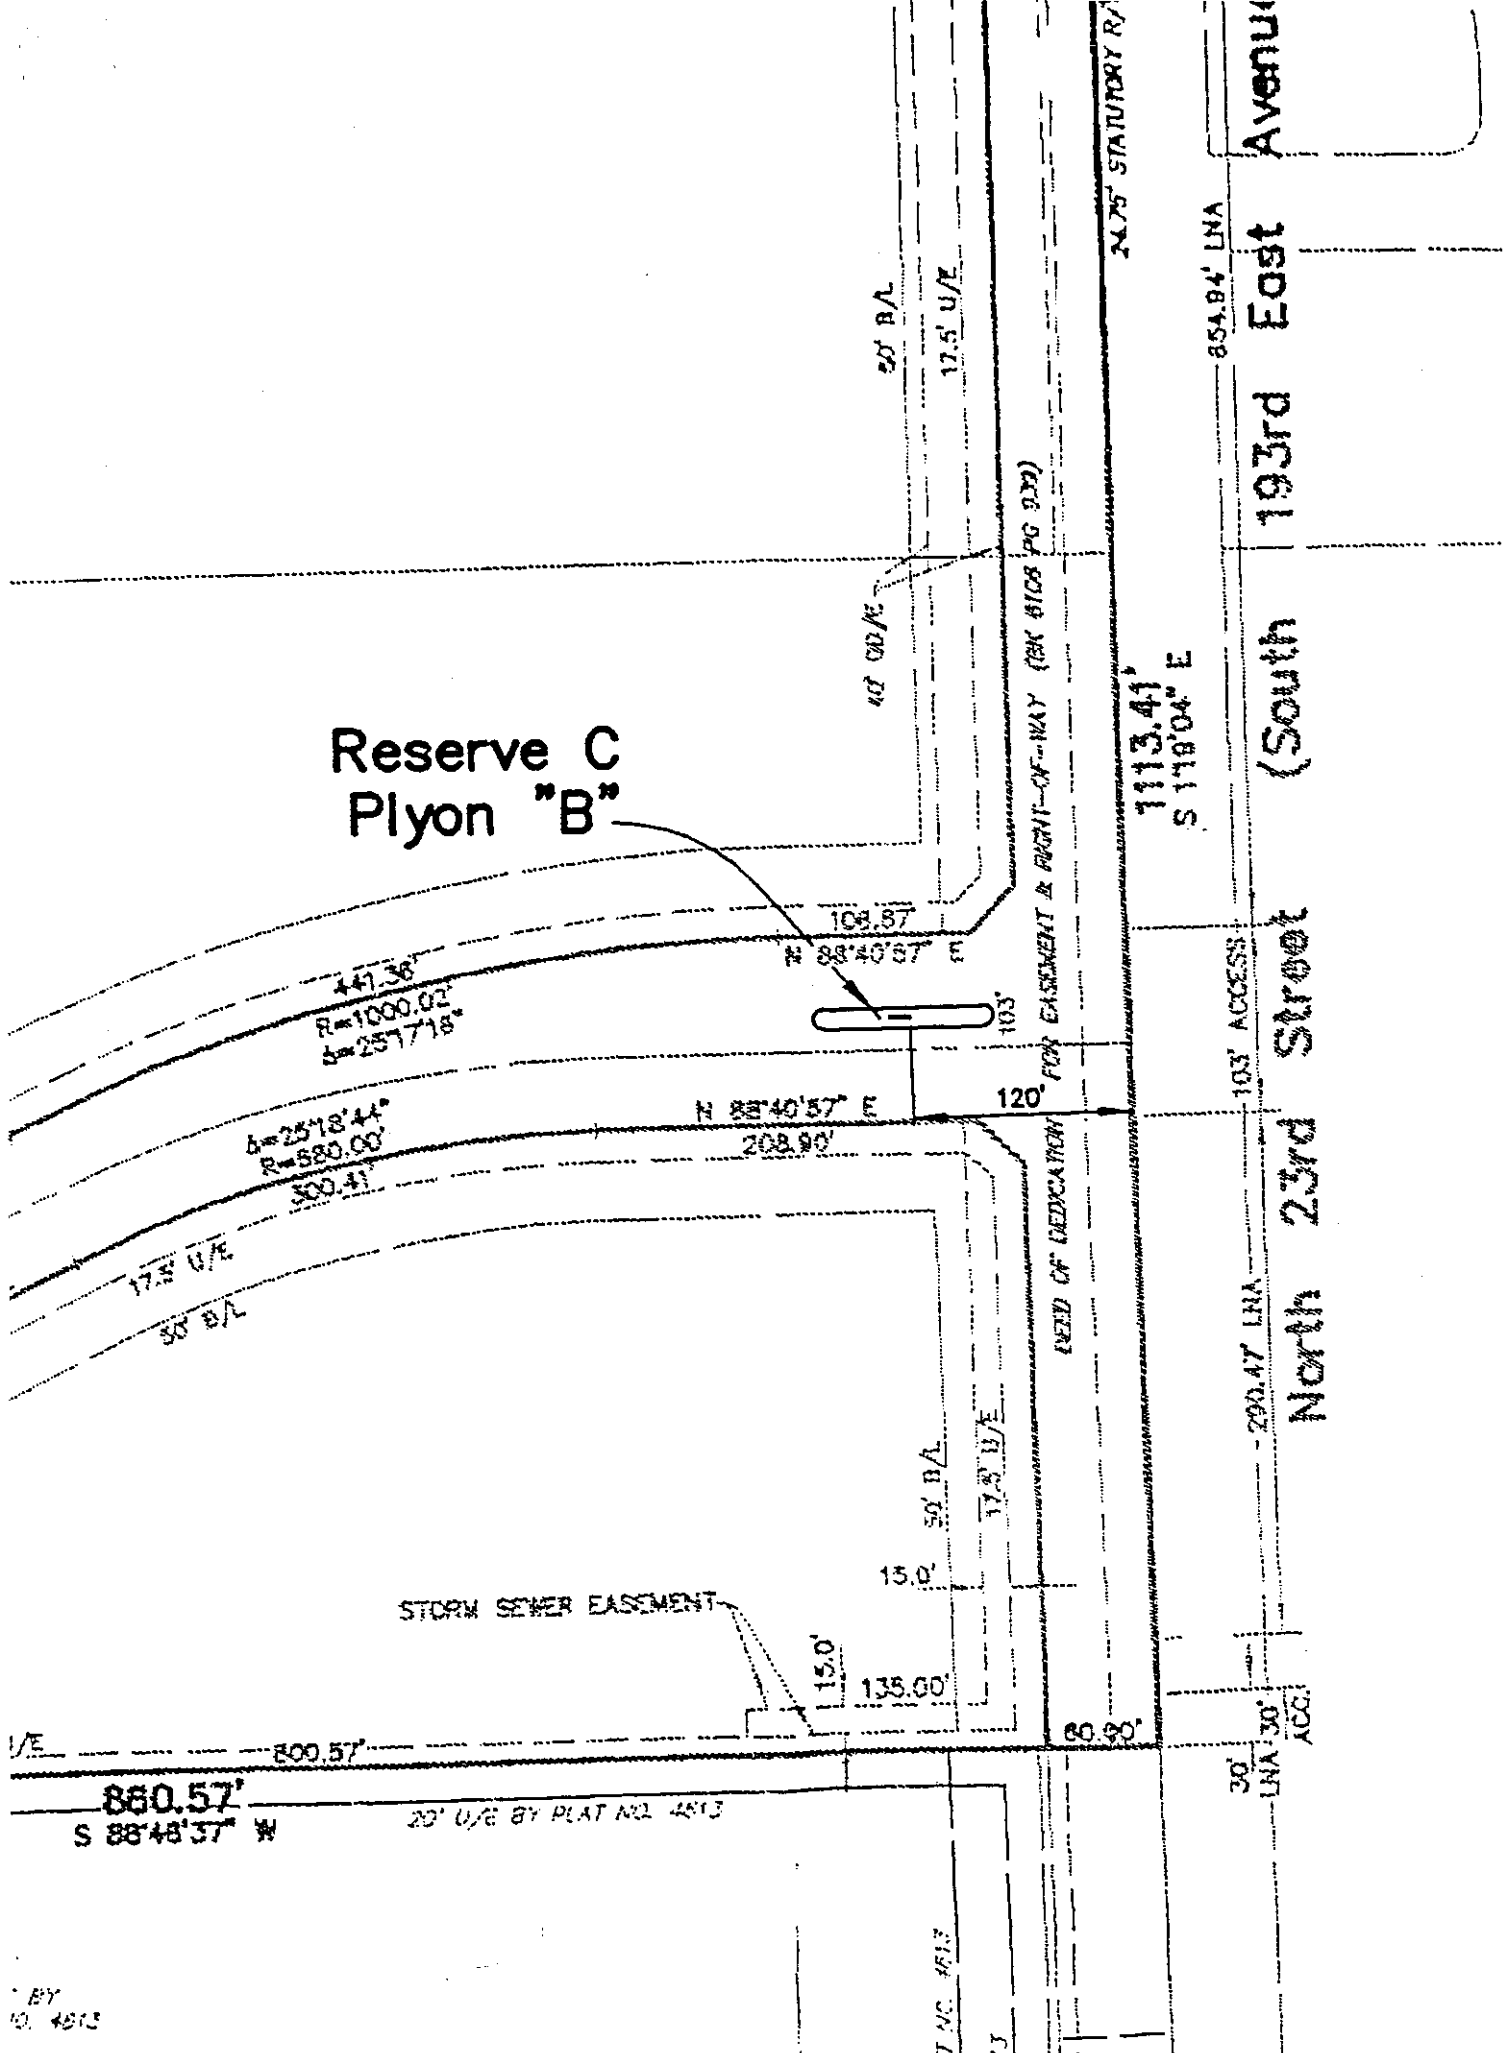


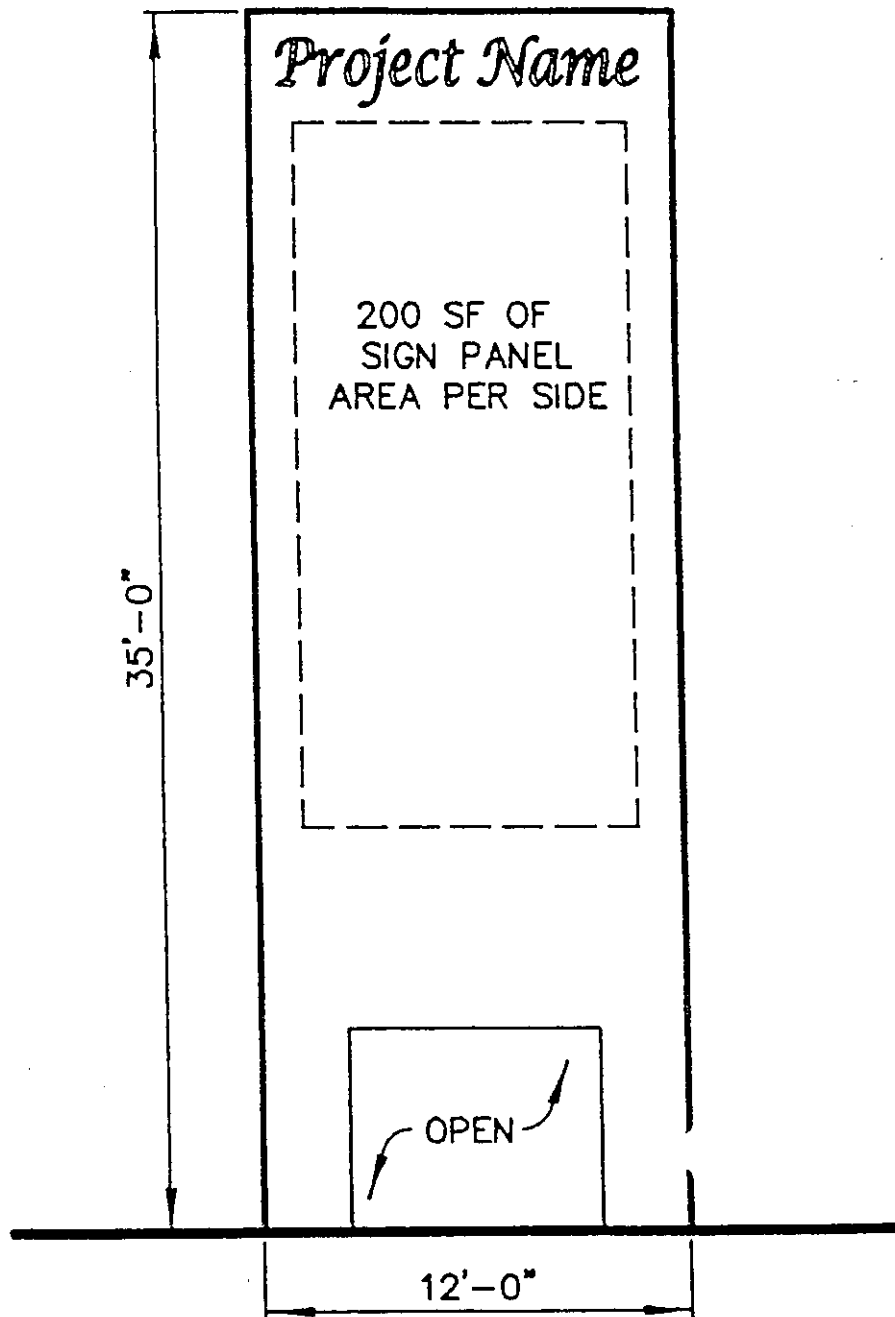

A

Highway Pylon "A"


SCALE: NONE

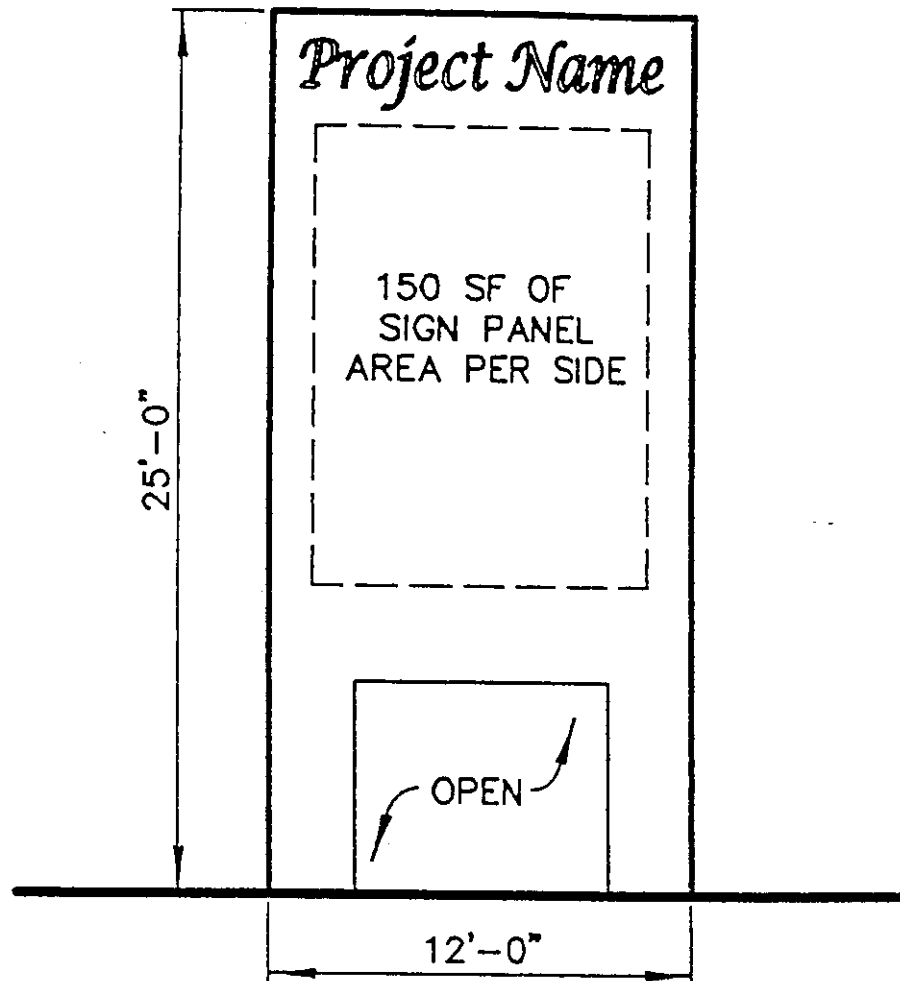

(B)

Internal Pylon "B"

SCALE: NONE

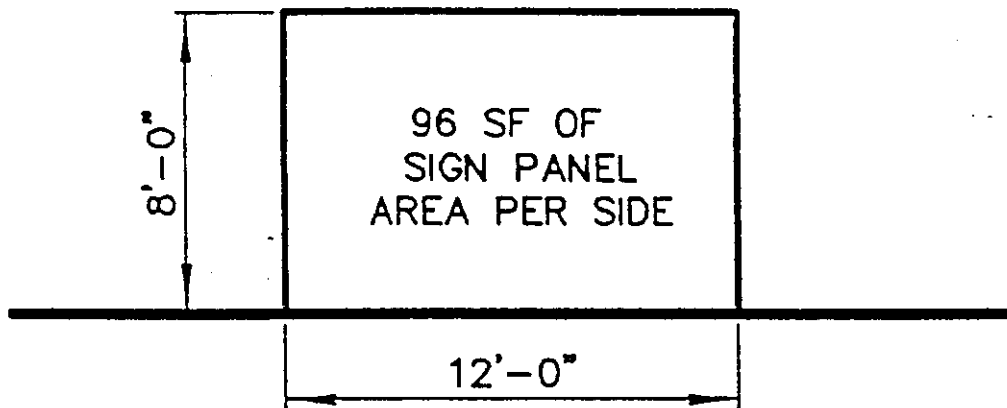

Monument Sign "C"

SCALE: NONE