
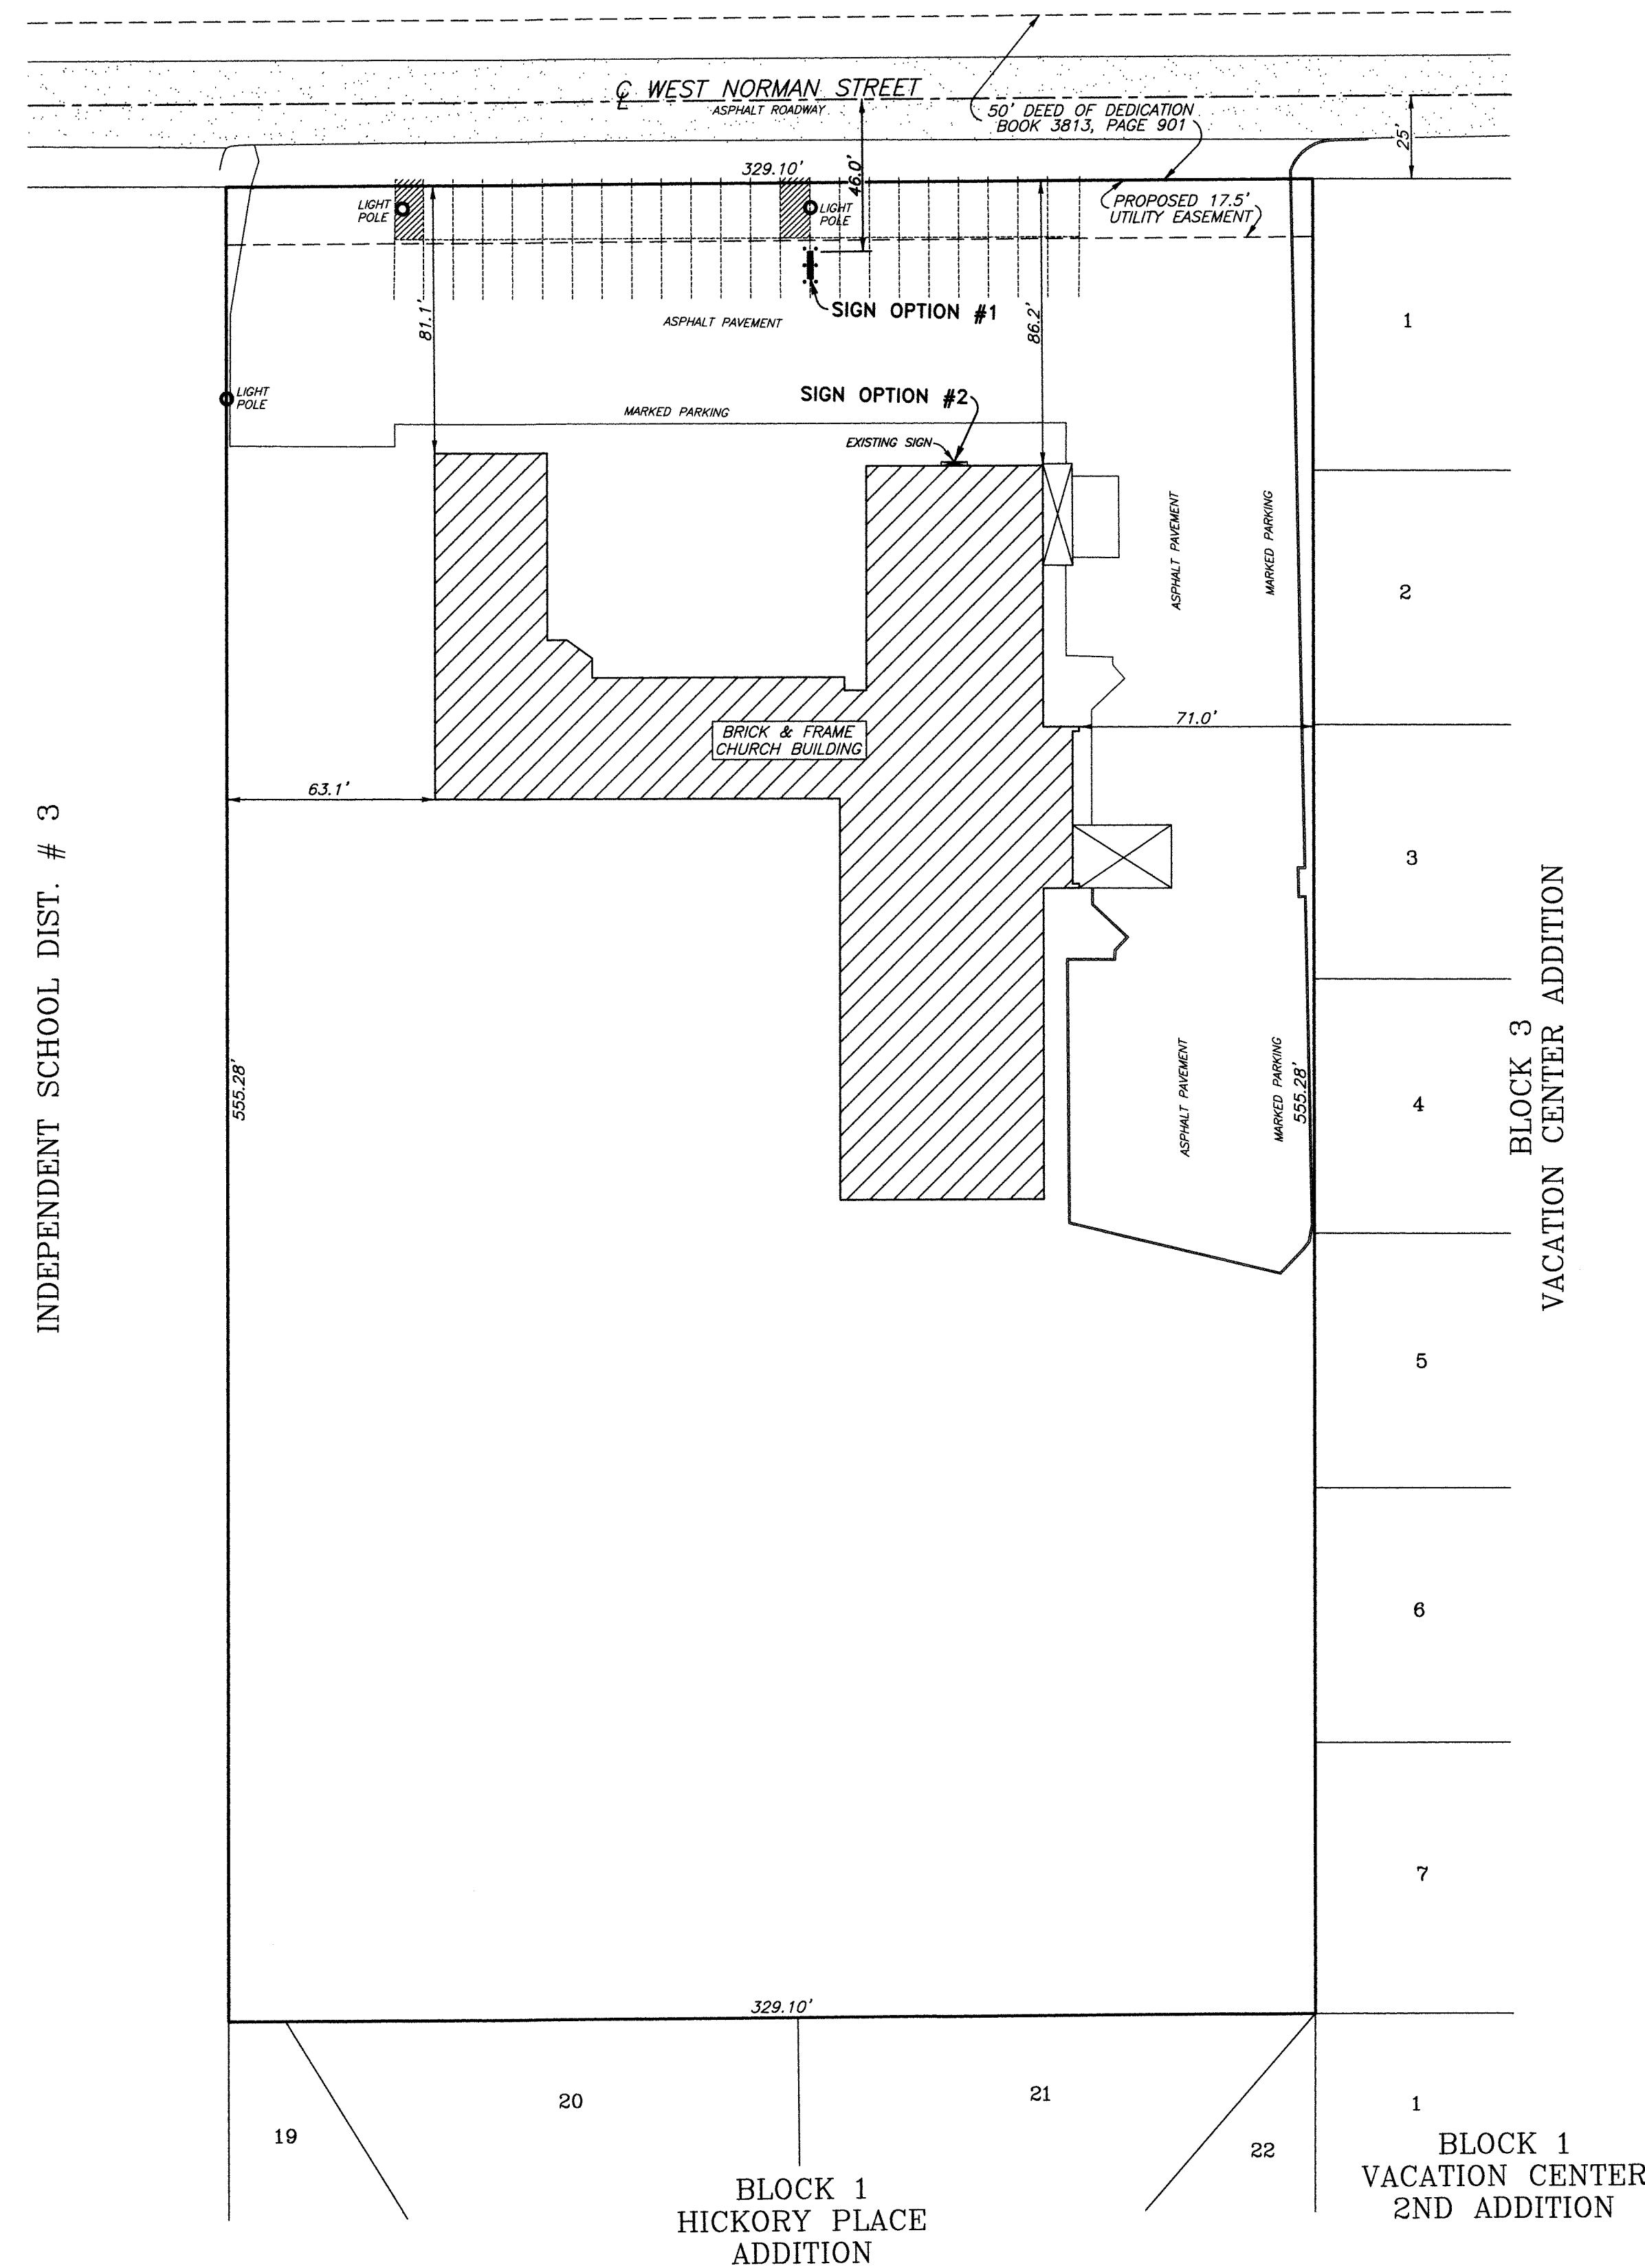


# SITE PLAN

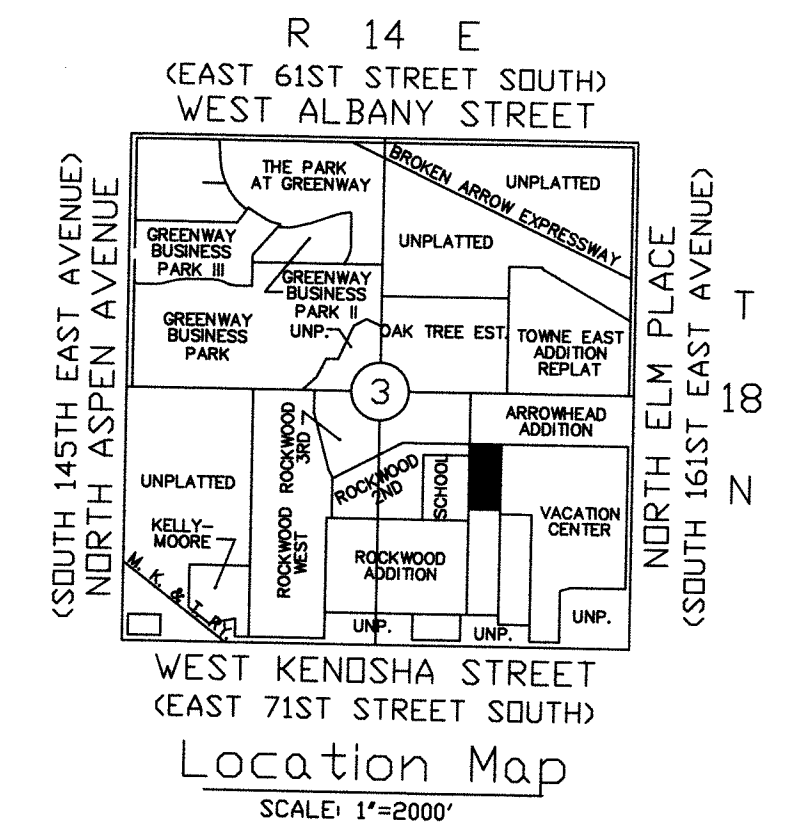

### Notes

NO CURRENT TITLE OPINION OR COMMITMENT FOR TITLE INSURANCE WAS PROVIDED AT THE TIME OF THIS SURVEY, THEREFORE, NO CERTIFICATION CAN BE MADE THAT ALL EASEMENTS, RIGHTS-OF-WAYS OR OTHER ENCUMBRANCES OF RECORD, ARE SHOWN HEREON.

### Legal Description

THE EAST 329.1 FEET OF THE SOUTH 605.25 FEET OF THE NORTH 725.25 FEET OF THE SOUTH 2110.5 FEET OF THE WEST HALF OF THE SOUTHEAST QUARTER (W/2 SE/4) OF SECTION THREE (3), TOWNSHIP EIGHTEEN (18) NORTH, RANGE FOURTEEN (14) EAST OF THE INDIAN BASE AND MERIDIAN, TULSA COUNTY, STATE OF OKLAHOMA, ACCORDING TO THE UNITED STATES GOVERNMENT SURVEY THEREOF. TRACT CONTAINS 182,740.22 SQ FT/ 4.195 ACRES.

### Proposed 17.5' Utility Easement

THE SOUTH 17.5' OF THE NORTH 67.5' OF THE EAST 329.1 FEET OF THE SOUTH 605.25 FEET OF THE NORTH 725.25 FEET OF THE SOUTH 2110.5 FEET OF THE WEST HALF OF THE SOUTHEAST QUARTER (W/2 SE/4) OF SECTION THREE (3), TOWNSHIP EIGHTEEN (18) NORTH, RANGE FOURTEEN (14) EAST OF THE INDIAN BASE AND MERIDIAN, TULSA COUNTY, STATE OF OKLAHOMA, ACCORDING TO THE UNITED STATES GOVERNMENT SURVEY THEREOF. TRACT CONTAINS 182,740.22 SQ FT/ 4.195 ACRES.

### Surveyor's Statement



HRAOK AND I, SALVADOR TITONE, A PROFESSIONAL LAND SURVEYOR IN THE STATE OF OKLAHOMA, DO HEREBY STATE THAT THE ABOVE MAP REPRESENTS A SURVEY PERFORMED IN THE FIELD UNDER MY DIRECT SUPERVISION AND IS TRUE AND CORRECT TO THE BEST OF MY KNOWLEDGE AND BELIEF AS OF THIS DATE. THIS SURVEY MEETS OR EXCEEDS THE MINIMUM STANDARDS FOR SURVEYING IN THE STATE OF OKLAHOMA AS SET FORTH BY THE OKLAHOMA STATE BOARD OF REGISTRATION FOR PROFESSIONAL ENGINEERS AND LAND SURVEYORS AS OF THIS DATE.

WITNESS MY HAND AND SEAL THIS 30TH DAY OF OCTOBER 2017.

HRAOK  
  
 SALVADOR TITONE  
 PROFESSIONAL LAND SURVEYOR  
 OKLAHOMA NO. 1460



PATH: C:\Users\Cwmen\Desktop\DWMT\TEMP WORK DIR\VE1170922.42 NEW LIFE BAPTIST CHURCH\preliminary Drawings  
 FILE: NLBC FIELD.dwg  
 DATE: Oct 30, 2017 - 1:08PM

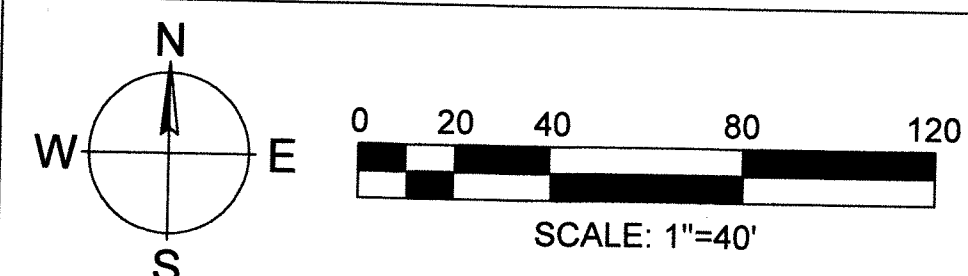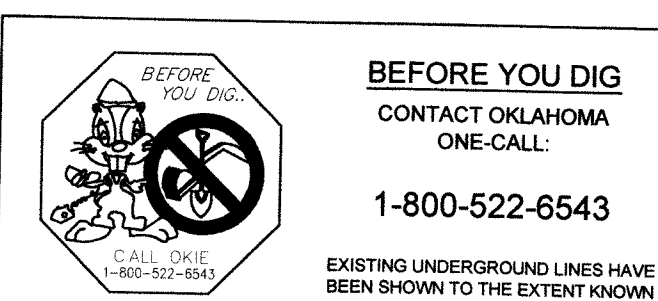

#	DATE	REVISIONS	BY	PREPARED FOR: NEW LIFE BAPTIST CHURCH
1	10/30/17	ADDED 17.5' UTILITY EASEMENT	DWM	CHECKED BY: ST SCALE: 1"=40' SURVEY BY: ET DRAFTED BY: DWM SURVEY DATE: 10/9/17 JOB NUMBER: 170922.42 BOOK / PAGE: FILE FILE NUMBER: 1814.032

PART W/2 SE/4  
 SECTION 3, T-18-N, R-14-E  
 TULSA COUNTY, OKLAHOMA



1913 WEST TACOMA - SUITE A  
 BROKEN ARROW, OKLAHOMA 74012 VOICE: (918) 258-3737  
 CA# 7505 EXPIRATION DATE: 06-30-2019 FAX: (918) 258-2554