

LEGEND

TREE

BUSH

PROPERTY LINE

DATE	REVISIONS

CITY OF
BROKEN ARROW

Where opportunity lives

GH2 ARCHITECTS

Design. Service. Solutions.

320 S Boston Ave, Suite 100

Tulsa, Oklahoma 74103

918.587.6158

gh2.com



New Fire Station No. 3

Site Plan

A

SITE PLAN

1"=20'-0"

PROFILE SCALE: HORZ. _____ VERT. _____ DRAWING NAME: A051	DESIGN	DATE	DRAFTED	DATE
	CTG/SCH	5 FEB 2019	SCH	5 FEB 2019
	REVIEWED	DATE	APPROVED	DATE
	CTG	5 FEB 2019	MRH	5 FEB 2019
SHEET OF		A051 XXXX	PROJECT NO. 173509	

A051

INTERIM REVIEW ONLY

DOCUMENT INCOMPLETE.
NOT INTENDED FOR PERMIT,
BIDDING OR CONSTRUCTION

2/5/2019 5:31:05 PM

EQUIPMENT SCHEDULE

- 1 LIGHTING, REFER TO ELECTRICAL
- 2 LOUVER, REFER TO MECHANICAL
- 3 EXTERIOR SPEAKER, REFER TO ELECTRICAL
- 4 CARD READER

GENERAL ELEVATION NOTES


- F|J METAL PANEL JOINT
- C|J MASONRY CONTROL JOINT
- XX-X MATERIAL KEYNOTE

GENERAL NOTES


1. DETAILS ON EXTERIOR ELEVATIONS ARE GENERAL IN NATURE AND FOR ILLUSTRATIVE PURPOSES ONLY. REFER TO WALL DETAILS AND SECTIONS FOR DETAILED INFORMATION CONCERNING EXTERIOR CONSTRUCTION.
2. REFER TO FLOOR PLANS, SECTIONS, WALL DETAILS, AND STRUCTURAL DRAWINGS FOR COMPLETE INFORMATION.
3. REFER TO ELECTRICAL FOR EXTERIOR LIGHTING.
4. PROVIDE BLOCKING AT SIGNAGE.
5. METAL ROOF AND SOFFIT ARE REQUIRED TO BE MADE BY THE SAME MANUFACTURING COMPANY AND PROVIDE SAME COLOR SELECTIONS FOR COLOR CONTINUITY.

MATERIAL LEGEND

Keynote Number	Material	Manufacturer	Product-Series	Color	Location
BK-1	Brick	Hebron Brick Company	Masonry - Modular	Opus Modular	See Exterior Elevations
CP-1	Metal Coping	TBD	Aluminium	Color to match PT-1	Parapet above Brick Masonry
CS-1	Masonry	TBD	Cast Stone Cap	TBD	Exterior Patio Wall
DS-1	Aluminum	TBD	Pre-finished Metal Downspout	Color to match PT-1	See Exterior Elevations
GT-1	Gutter	TBD	Aluminium	Color to match SS-1	See Exterior Elevations
MC-1	Metal Coping	TBD	Aluminium	Color to match PT-1	Parapet above Brick Masonry
MP-1	Pre-Finished Metal Panel	Morin	Metal Panel A-12	Dove Gray	See Exterior Elevations
MP-2	Pre-Finished Metal Panel	Morin	Metal Panel A-12	Colonial Red	See Exterior Elevations
MP-3	Pre-Finished Metal Panel	Morin	Metal Panel A-12 Soffit	Colonial Red	See Exterior Elevations
MP-4	Pre-Finished Metal Panel	Morin	Metal Panel X-12	Dove Gray	See Exterior Elevations
SS-1	Pre-Finished Metal Panel	Morin	Standing Seam MorZip Roof System	Colonial Red	See Exterior Elevations
SS-2	Pre-Finished Metal Panel	Morin	Standing Seam MorZip Wall System	Colonial Red	See Exterior Elevations

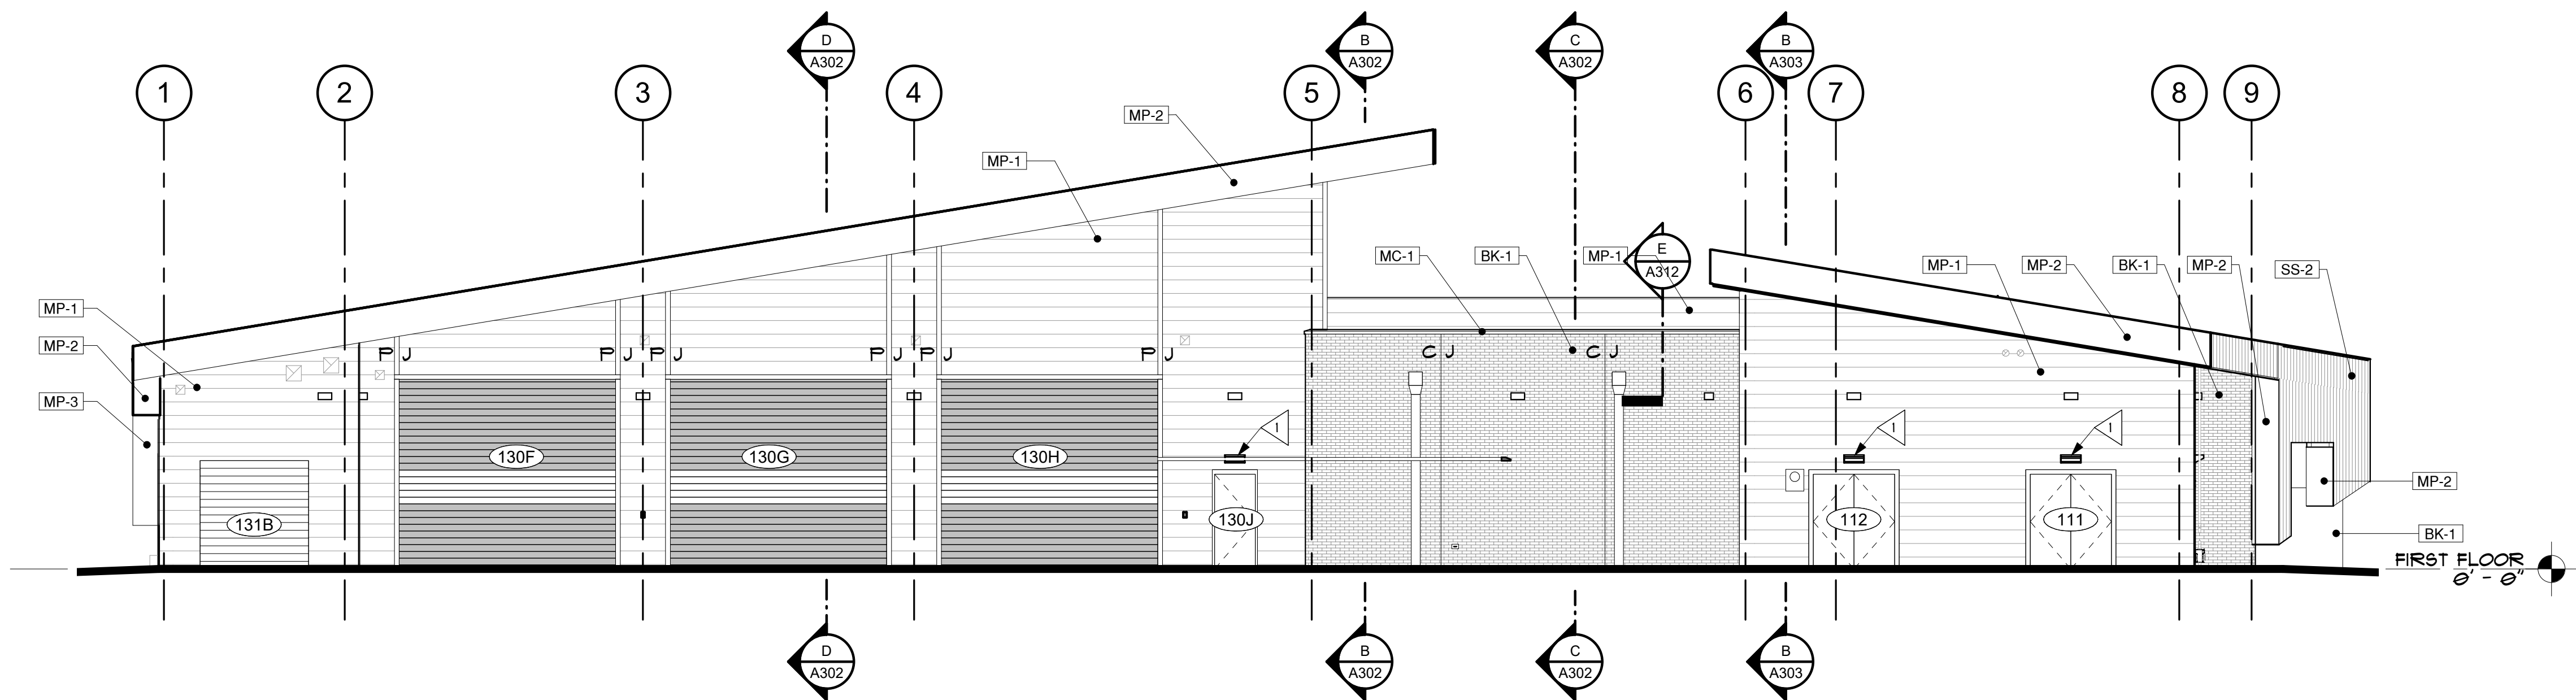

B BUILDING ELEVATION WEST
1/8" = 1'-0"

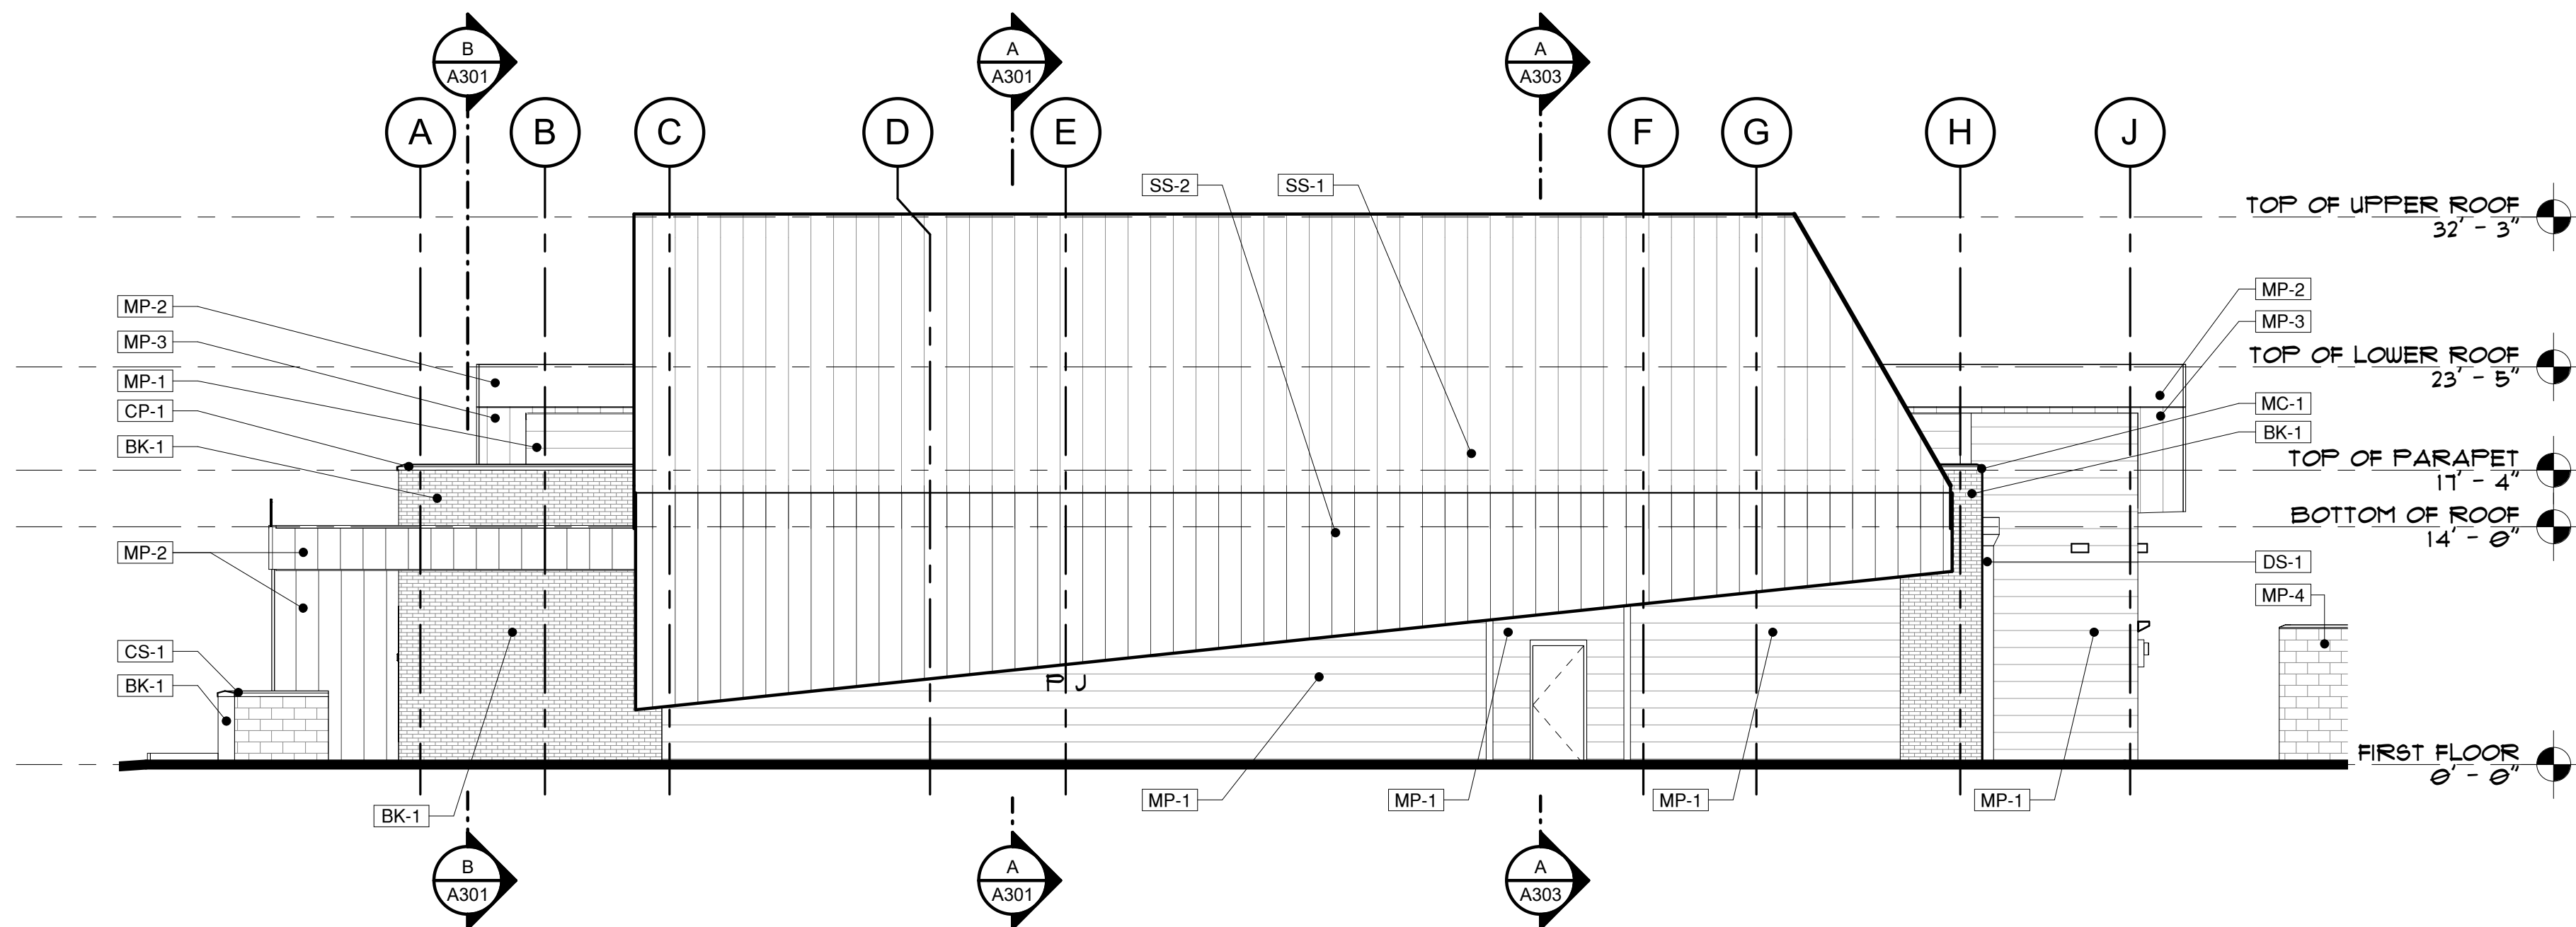

A BUILDING ELEVATION - NORTH
1/8" = 1'-0"

A201

INTERIM REVIEW ONLY

DOCUMENT INCOMPLETE.
NOT INTENDED FOR PERMIT,
BIDDING OR CONSTRUCTION

LICENSE #
3381

ARCHITECT
MICHAEL RAY HALL

PROFILE SCALE:
HORZ. _____

DESIGN

DATE

DRAFTED

DATE

REVIEWED

CTG/SCH

5 FEB 2019

SCH

5 FEB 2019

VERT. _____

CTG

5 FEB 2019

MRH

5 FEB 2019

DRAWING NAME:
A201

SHEET
OF

A201
XXXX

PROJECT NO.
173509

DATE	REVISIONS



GH2 ARCHITECTS
Design. Service. Solutions.
320 S Boston Ave, Suite 100 Tulsa, Oklahoma 74103
918.587.6158 gh2.com

New Fire Station No. 3

Exterior Elevations

EQUIPMENT SCHEDULE

- 1 LIGHTING, REFER TO ELECTRICAL
2 LOUVER, REFER TO MECHANICAL
3 EXTERIOR SPEAKER, REFER TO ELECTRICAL
4 CARD READER

GENERAL ELEVATION NOTES



- F|J METAL PANEL JOINT
C|J MASONRY CONTROL JOINT
XX-X MATERIAL KEYNOTE

GENERAL NOTES

1. DETAILS ON EXTERIOR ELEVATIONS ARE GENERAL IN NATURE AND FOR ILLUSTRATIVE PURPOSES ONLY. REFER TO WALL DETAILS AND SECTIONS FOR DETAILED INFORMATION CONCERNING EXTERIOR CONSTRUCTION.
2. REFER TO FLOOR PLANS, SECTIONS, WALL DETAILS, AND STRUCTURAL DRAWINGS FOR COMPLETE INFORMATION.
3. REFER TO ELECTRICAL FOR EXTERIOR LIGHTING.
4. PROVIDE BLOCKING AT SIGNAGE
5. METAL ROOF AND SORFIT ARE REQUIRED TO BE MADE BY THE SAME MANUFACTURING COMPANY AND PROVIDE SAME COLOR SELECTIONS FOR COLOR CONTINUITY.

TITLE

Keynote Number	Material	Manufacturer	Product-Series	Color	Location
BK-1	Brick	Hebron Brick Company	Masonry - Modular	Opus Modular	See Exterior Elevations
CP-1	Metal Coping	TBD	Aluminium	Color to match PT-1	Parapet above Brick Masonry
CS-1	Masonry	TBD	Cast Stone Cap	TBD	Exterior Patio Wall
DS-1	Aluminum	TBD	Pre-finished Metal Downspout	Color to match PT-1	See Exterior Elevations
GT-1	Gutter	TBD	Aluminium	Color to match SS-1	See Exterior Elevations
MC-1	Metal Coping	TBD	Aluminium	Color to match PT-1	Parapet above Brick Masonry
MP-1	Pre-Finished Metal Panel	Morin	Metal Panel A-12	Dove Gray	See Exterior Elevations
MP-2	Pre-Finished Metal Panel	Morin	Metal Panel A-12	Colonial Red	See Exterior Elevations
MP-3	Pre-Finished Metal Panel	Morin	Metal Panel A-12 Soffit	Colonial Red	See Exterior Elevations
MP-4	Pre-Finished Metal Panel	Morin	Metal Panel X-12	Dove Gray	See Exterior Elevations
SS-1	Pre-Finished Metal Panel	Morin	Standing Seam MorZip Roof System	Colonial Red	See Exterior Elevations
SS-2	Pre-Finished Metal Panel	Morin	Standing Seam MorZip Wall System	Colonial Red	See Exterior Elevations

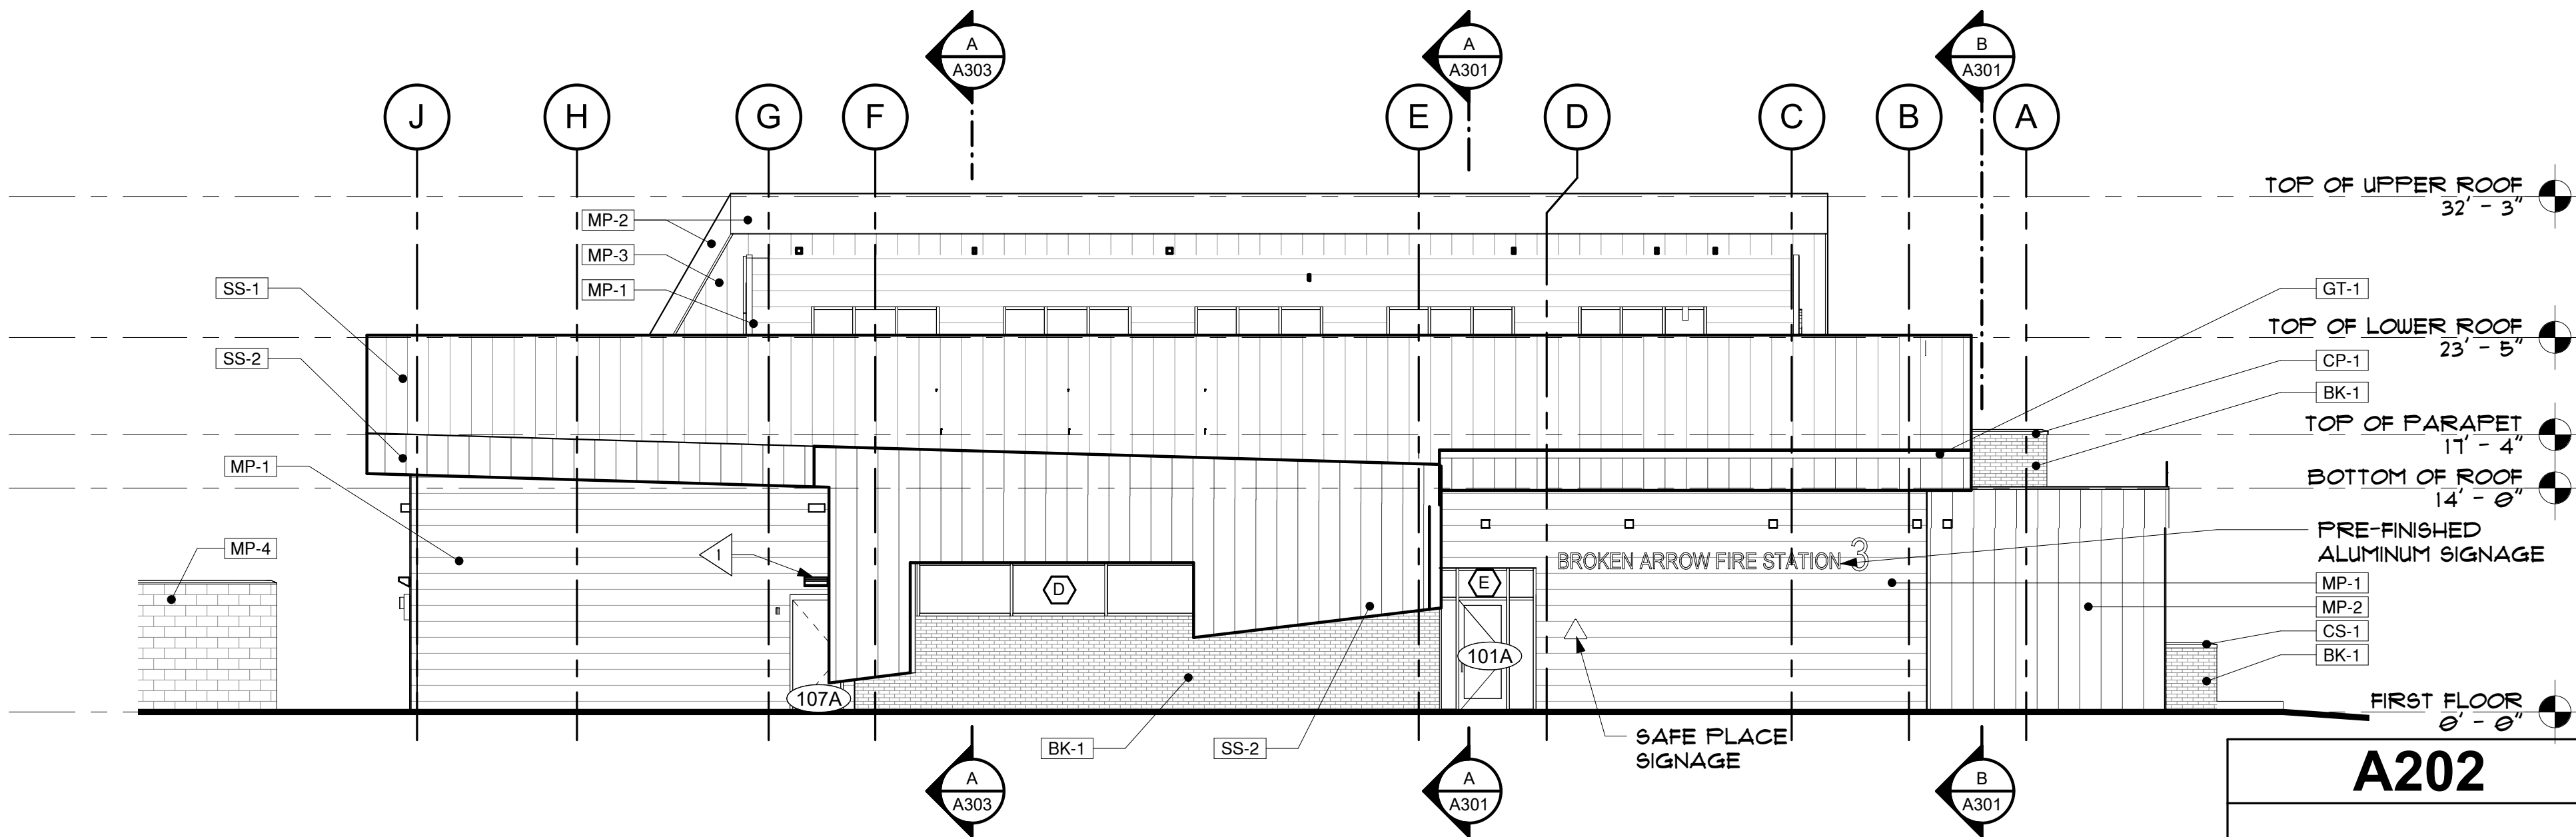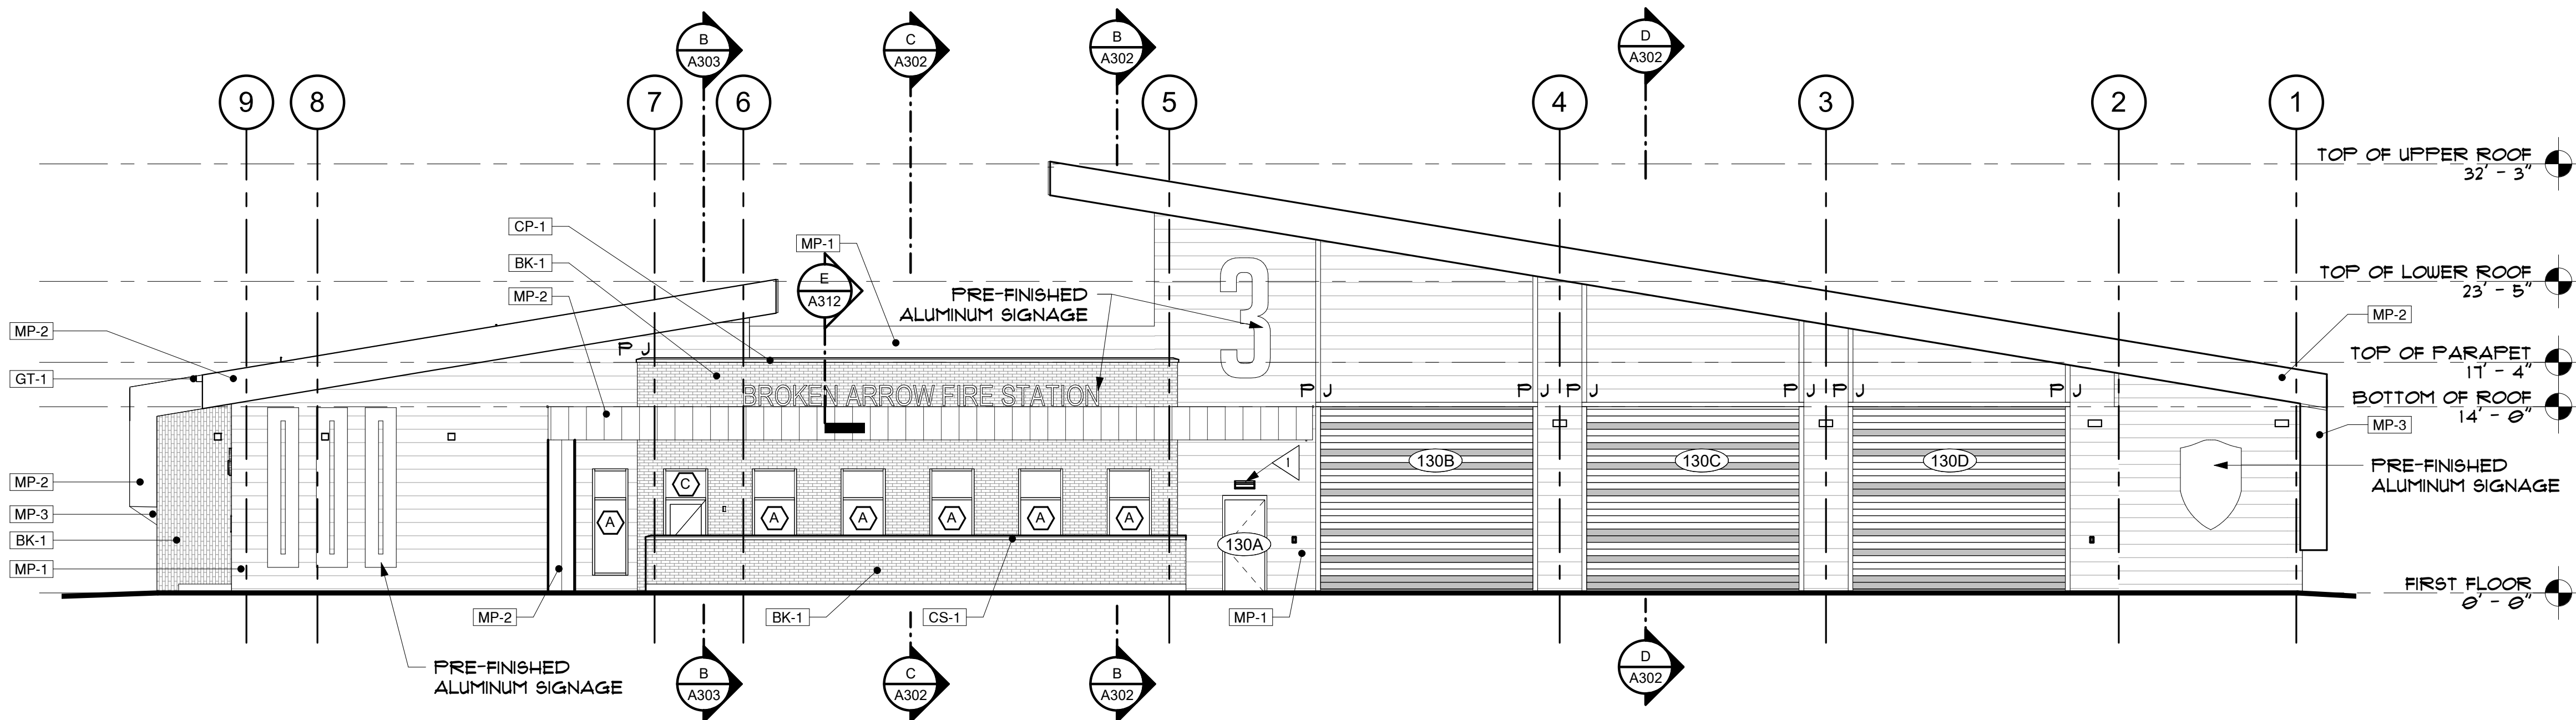

A202

INTERIM REVIEW ONLY

DOCUMENT INCOMPLETE.
NOT INTENDED FOR PERMIT,
BIDDING OR CONSTRUCTION

LICENSE #
3381

ARCHITECT
MICHAEL RAY HALL


PROFILE SCALE:	DESIGN	DATE	DRAFTED	DATE
HORZ. _____	CTG/SCH	5 FEB 2019	SCH	5 FEB 2019
VERT. _____	REVIEWED	DATE	APPROVED	DATE
	CTG	5 FEB 2019	MRH	5 FEB 2019
DRAWING NAME: A202	SHEET OF	A202 XXXX	PROJECT NO. 173509	




GH2 ARCHITECTS
Design. Service. Solutions.
320 S Boston Ave, Suite 100 Tulsa, Oklahoma 74103
918.587.6158 gh2.com

New Fire Station No. 3


Exterior Elevations

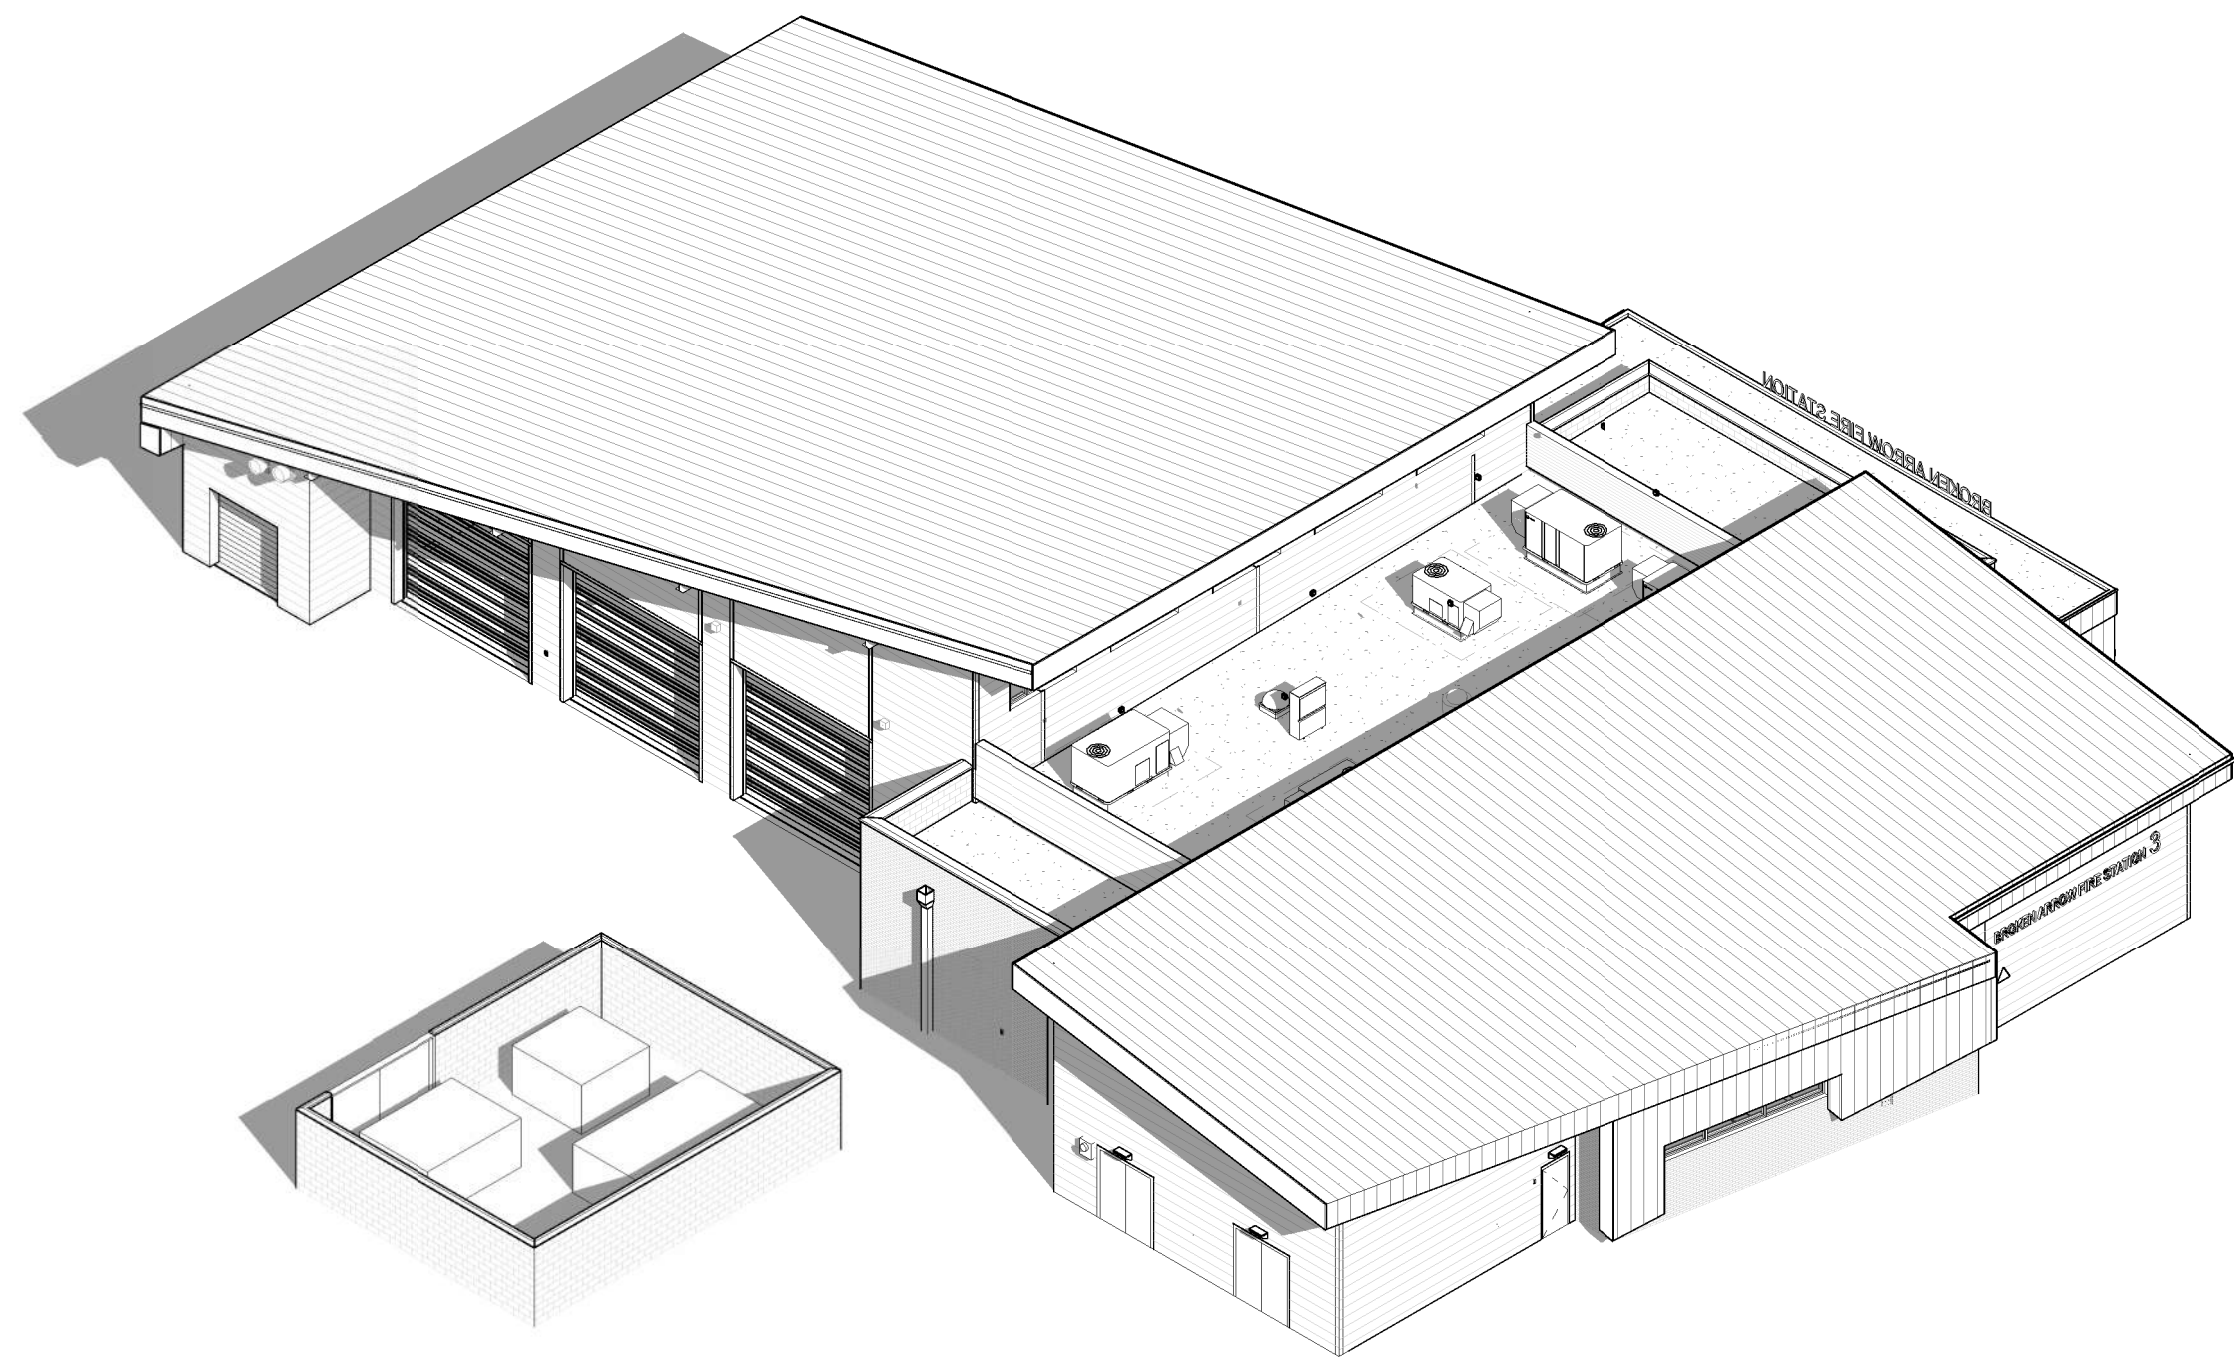


D SOUTHWEST AXONOMETRIC

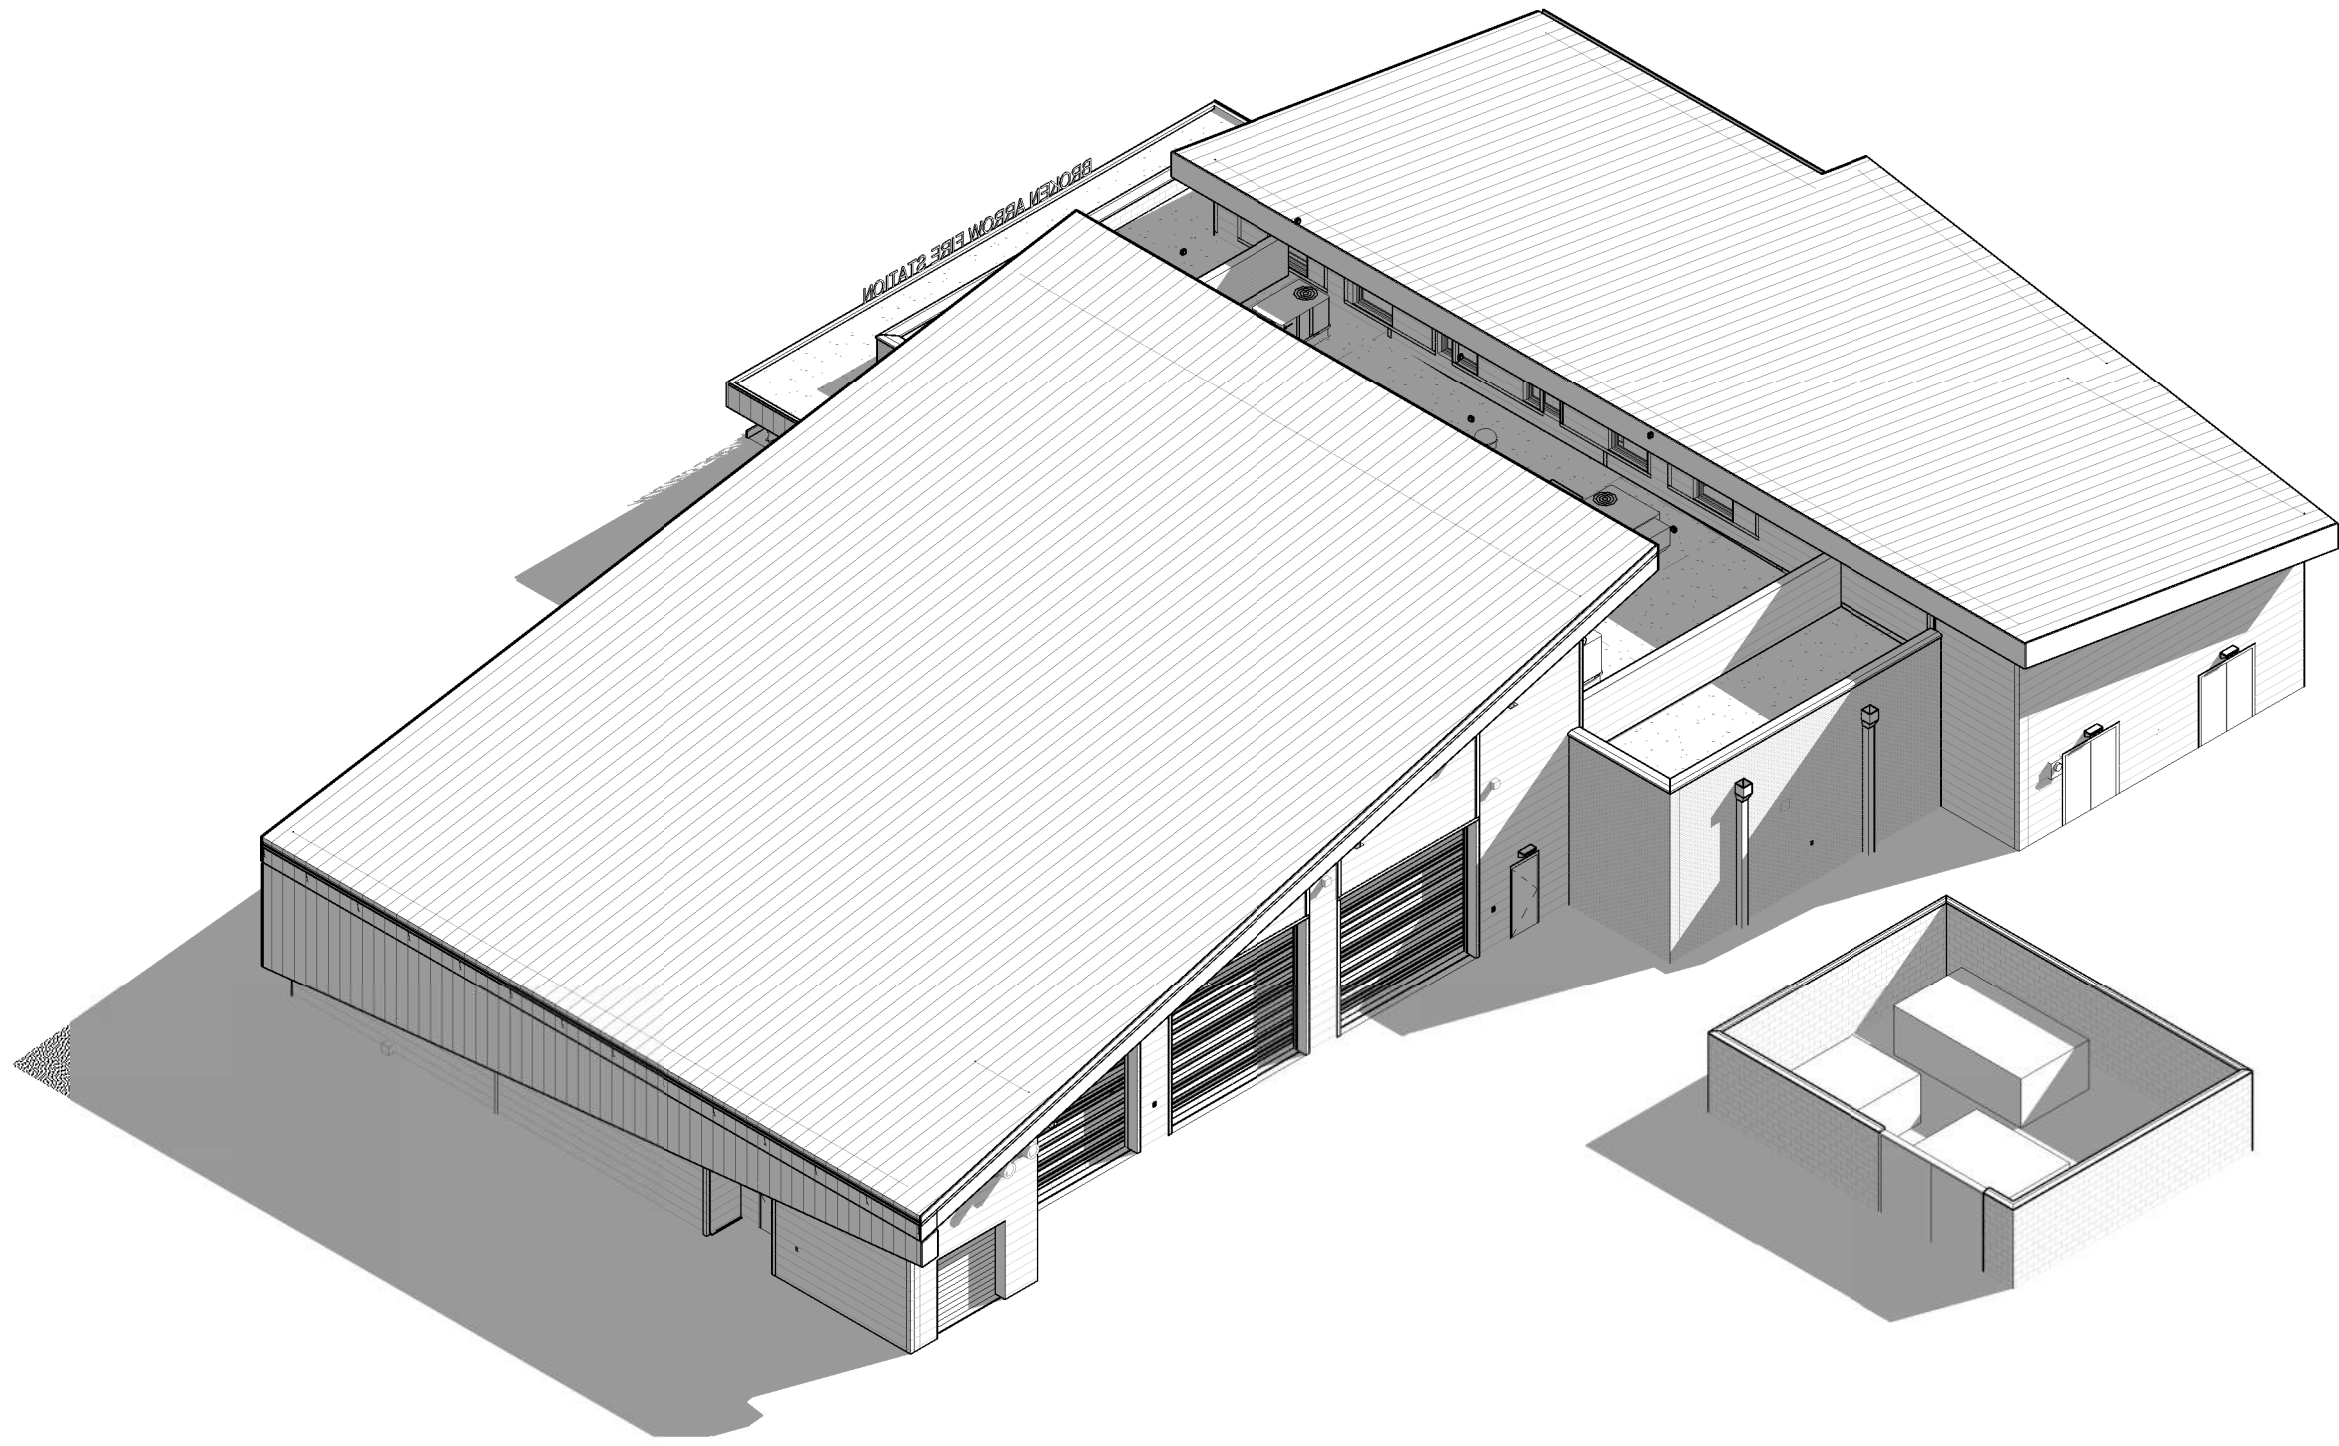

C NORTHEAST AXONOMETRIC

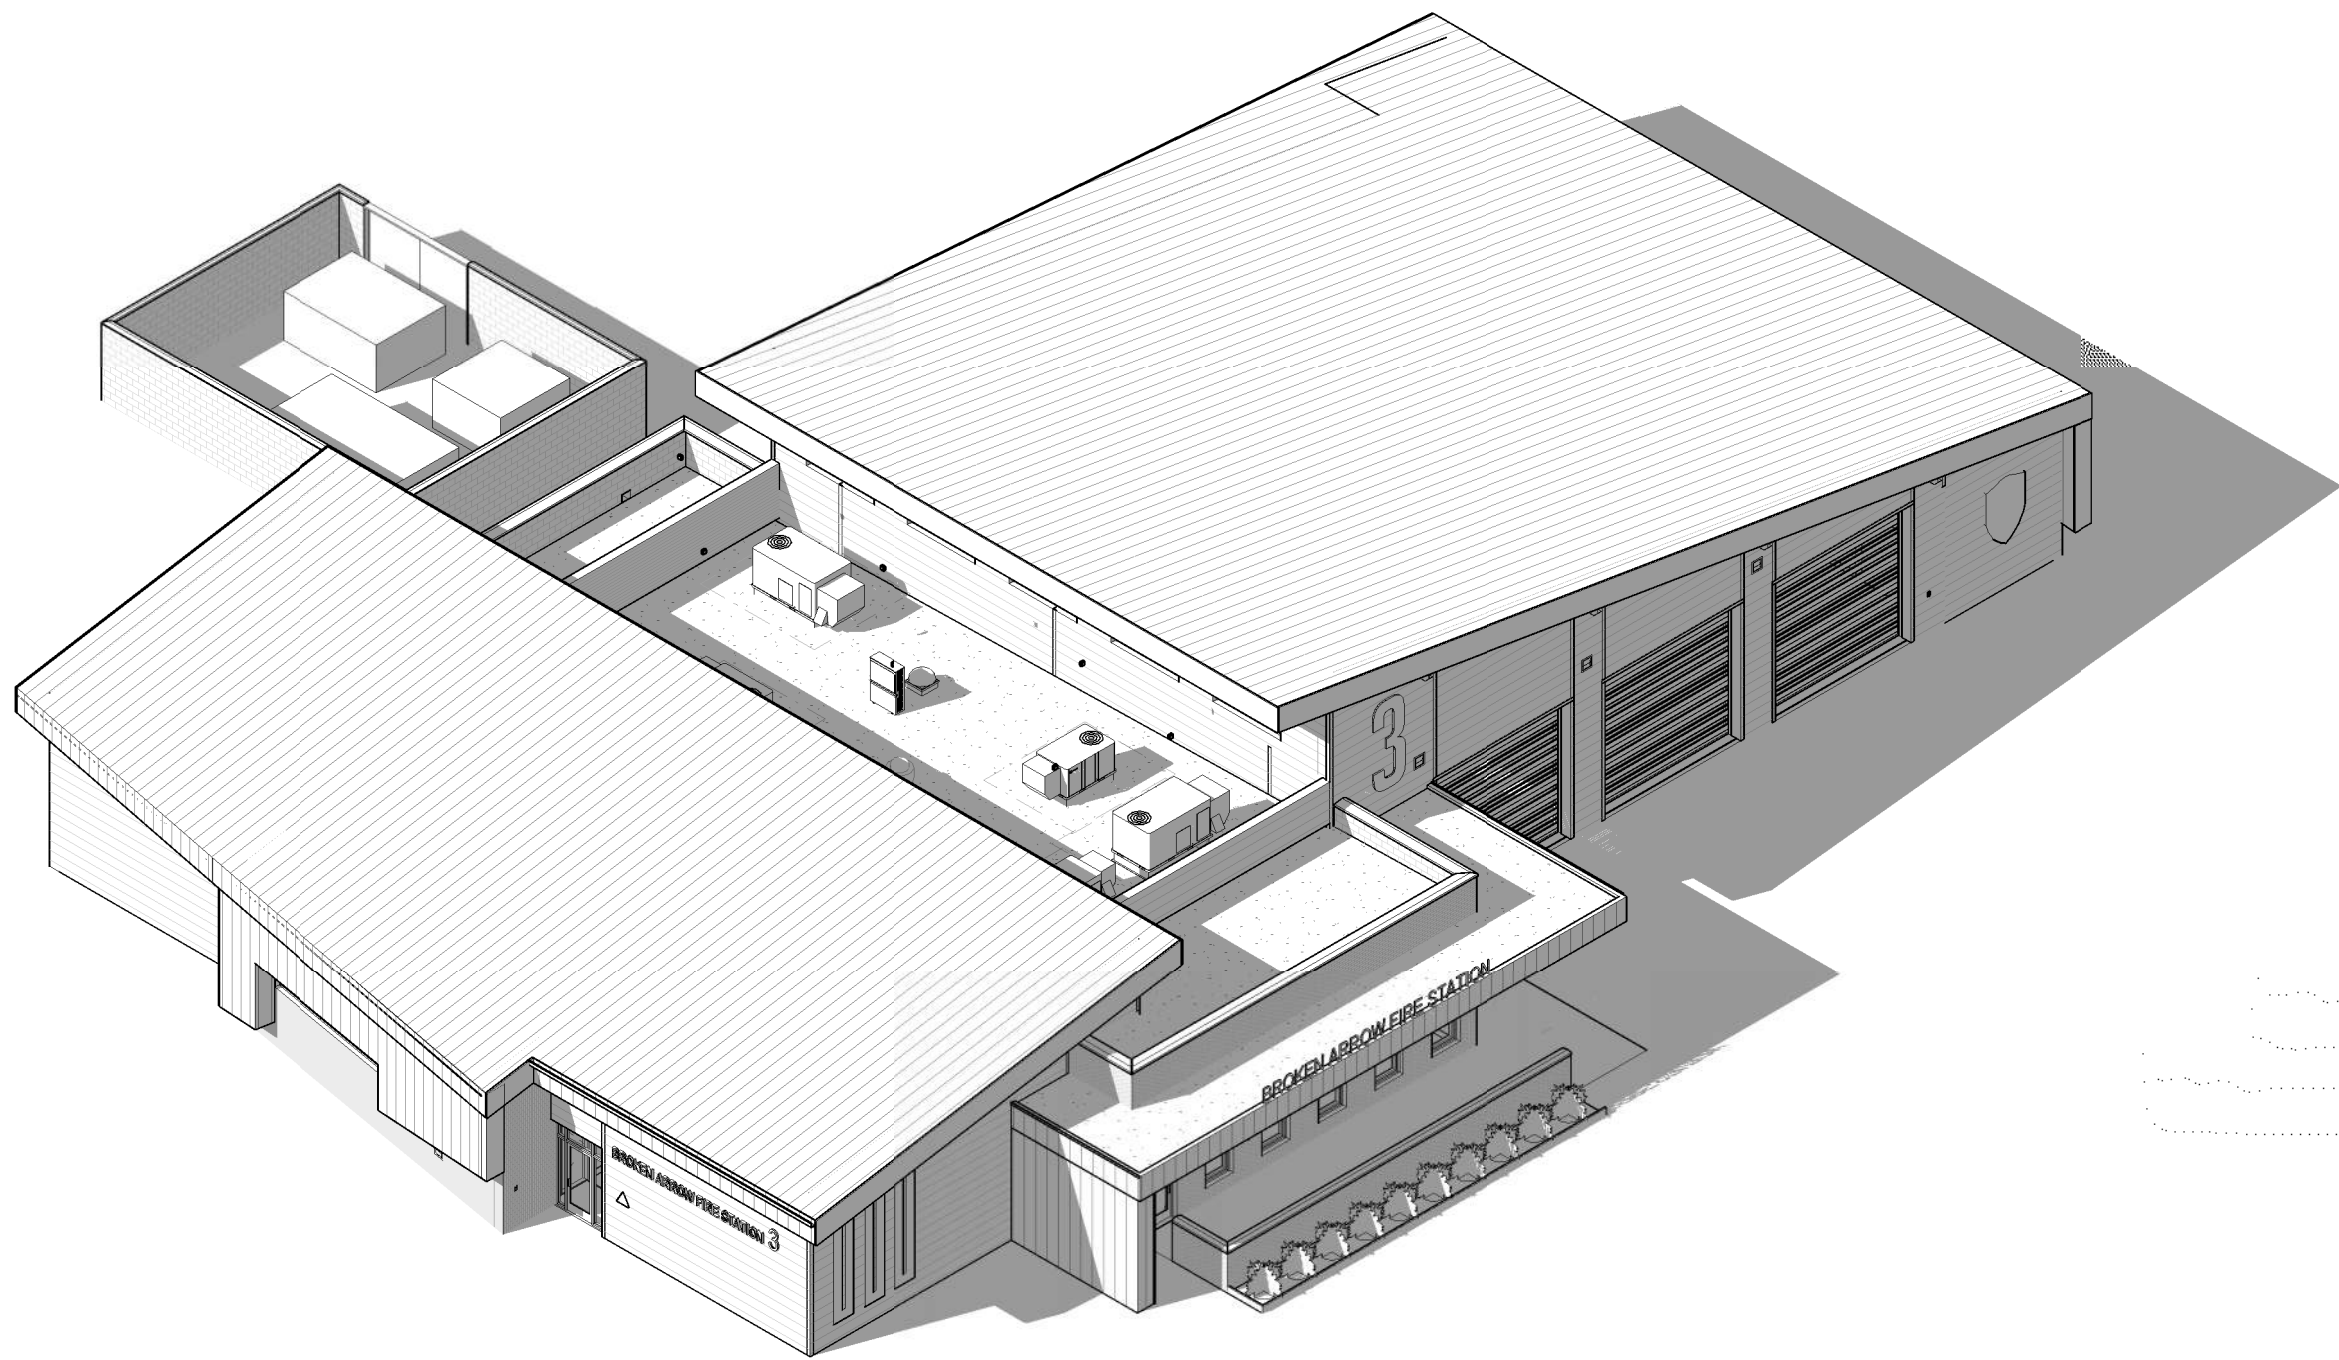

B SOUTHEAST AXONOMETRIC

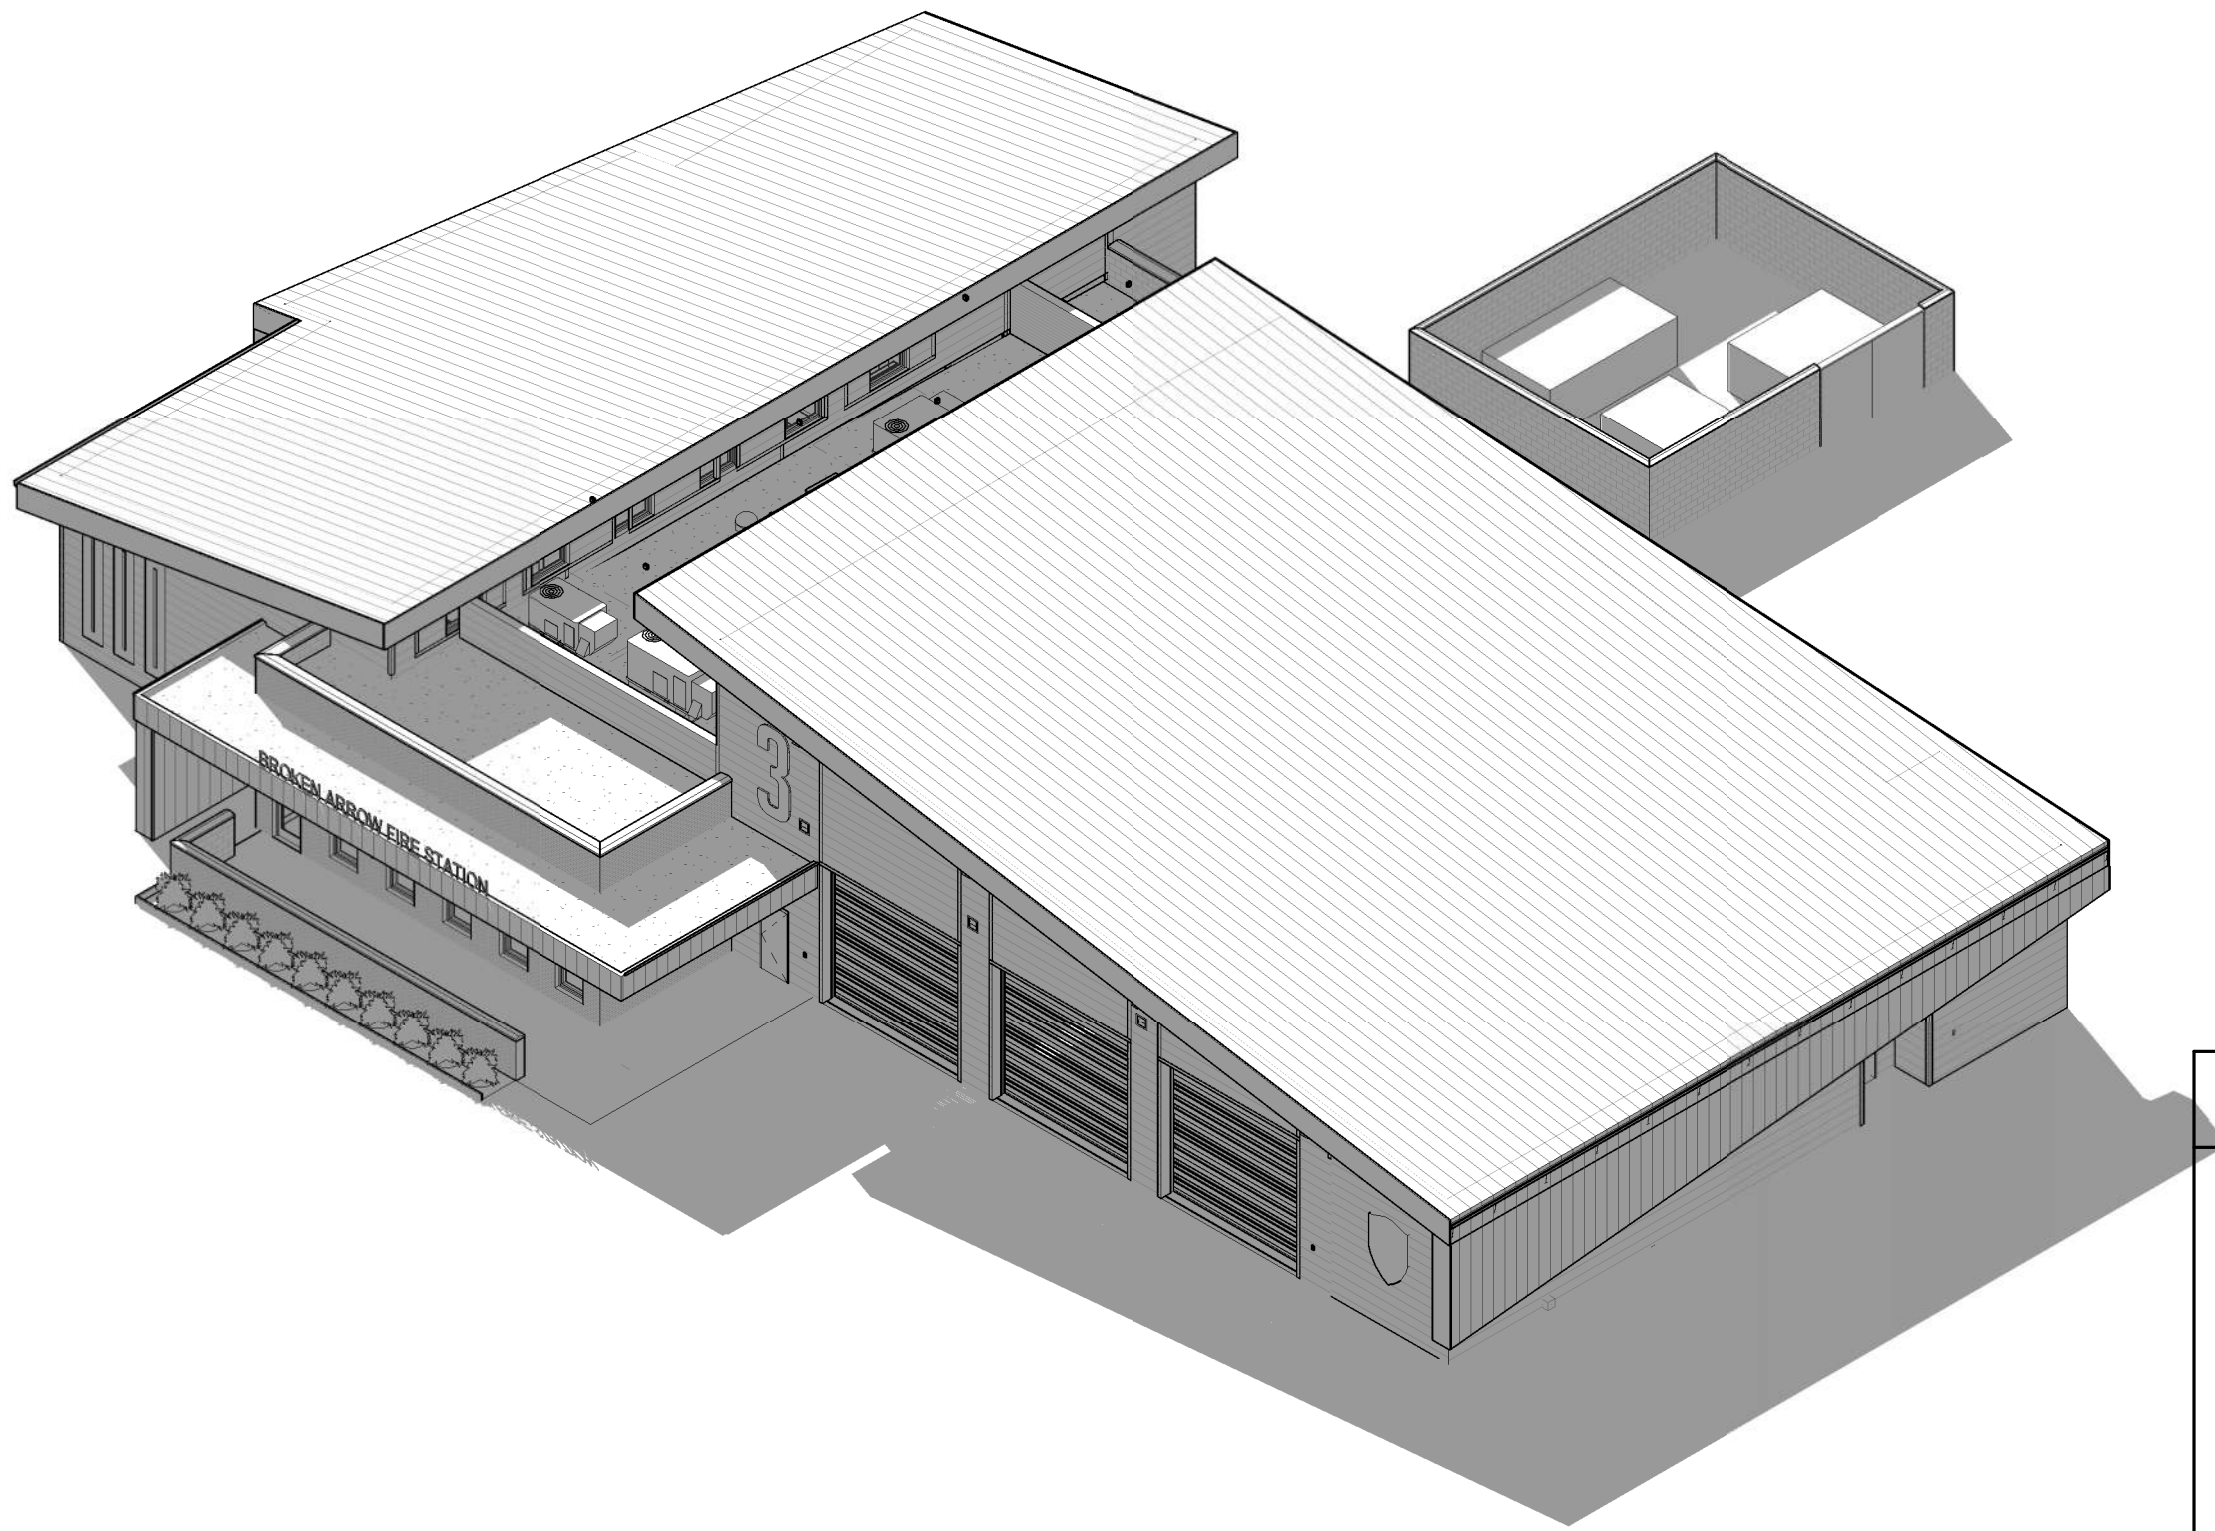

A NORTHWEST AXONOMETRIC

DATE	REVISIONS



CITY OF
BROKEN ARROW

Where opportunity lives

GH2 ARCHITECTS

Design. Service. Solutions.

320 S Boston Ave, Suite 100 Tulsa, Oklahoma 74103
918.587.6158 gh2.com

New Fire Station No. 3

Axonometrics

PROFILE SCALE:	DESIGN	DATE	DRAFTED	DATE
	CTG/SCH	5 FEB 2019	SCH	5 FEB 2019
HORZ.	REVIEWED	DATE	APPROVED	DATE
	CTG	5 FEB 2019	MRH	5 FEB 2019
VERT.	CTG	5 FEB 2019	MRH	5 FEB 2019
	CTG	5 FEB 2019	MRH	5 FEB 2019
DRAWING NAME:		PROJECT NO.		
A210		173509		
SHEET		PROJECT NO.		
OF		173509		

A210

INTERIM REVIEW ONLY

DOCUMENT INCOMPLETE.
NOT INTENDED FOR PERMIT,
BIDDING OR CONSTRUCTION

LICENSE #	ARCHITECT
3381	MICHAEL RAY HALL
DATE	DRAFTED
5 FEB 2019	5 FEB 2019
DATE	APPROVED
5 FEB 2019	5 FEB 2019