


FILE LOCATION: P:\1815\06-01-0033\01-0033\01-0033.dwg TAB NAME: Detailed Site USER: Mikey SAVED: 10/25/2016 4:55 PM PLOTTED: 10/26/2016 2:38 PM

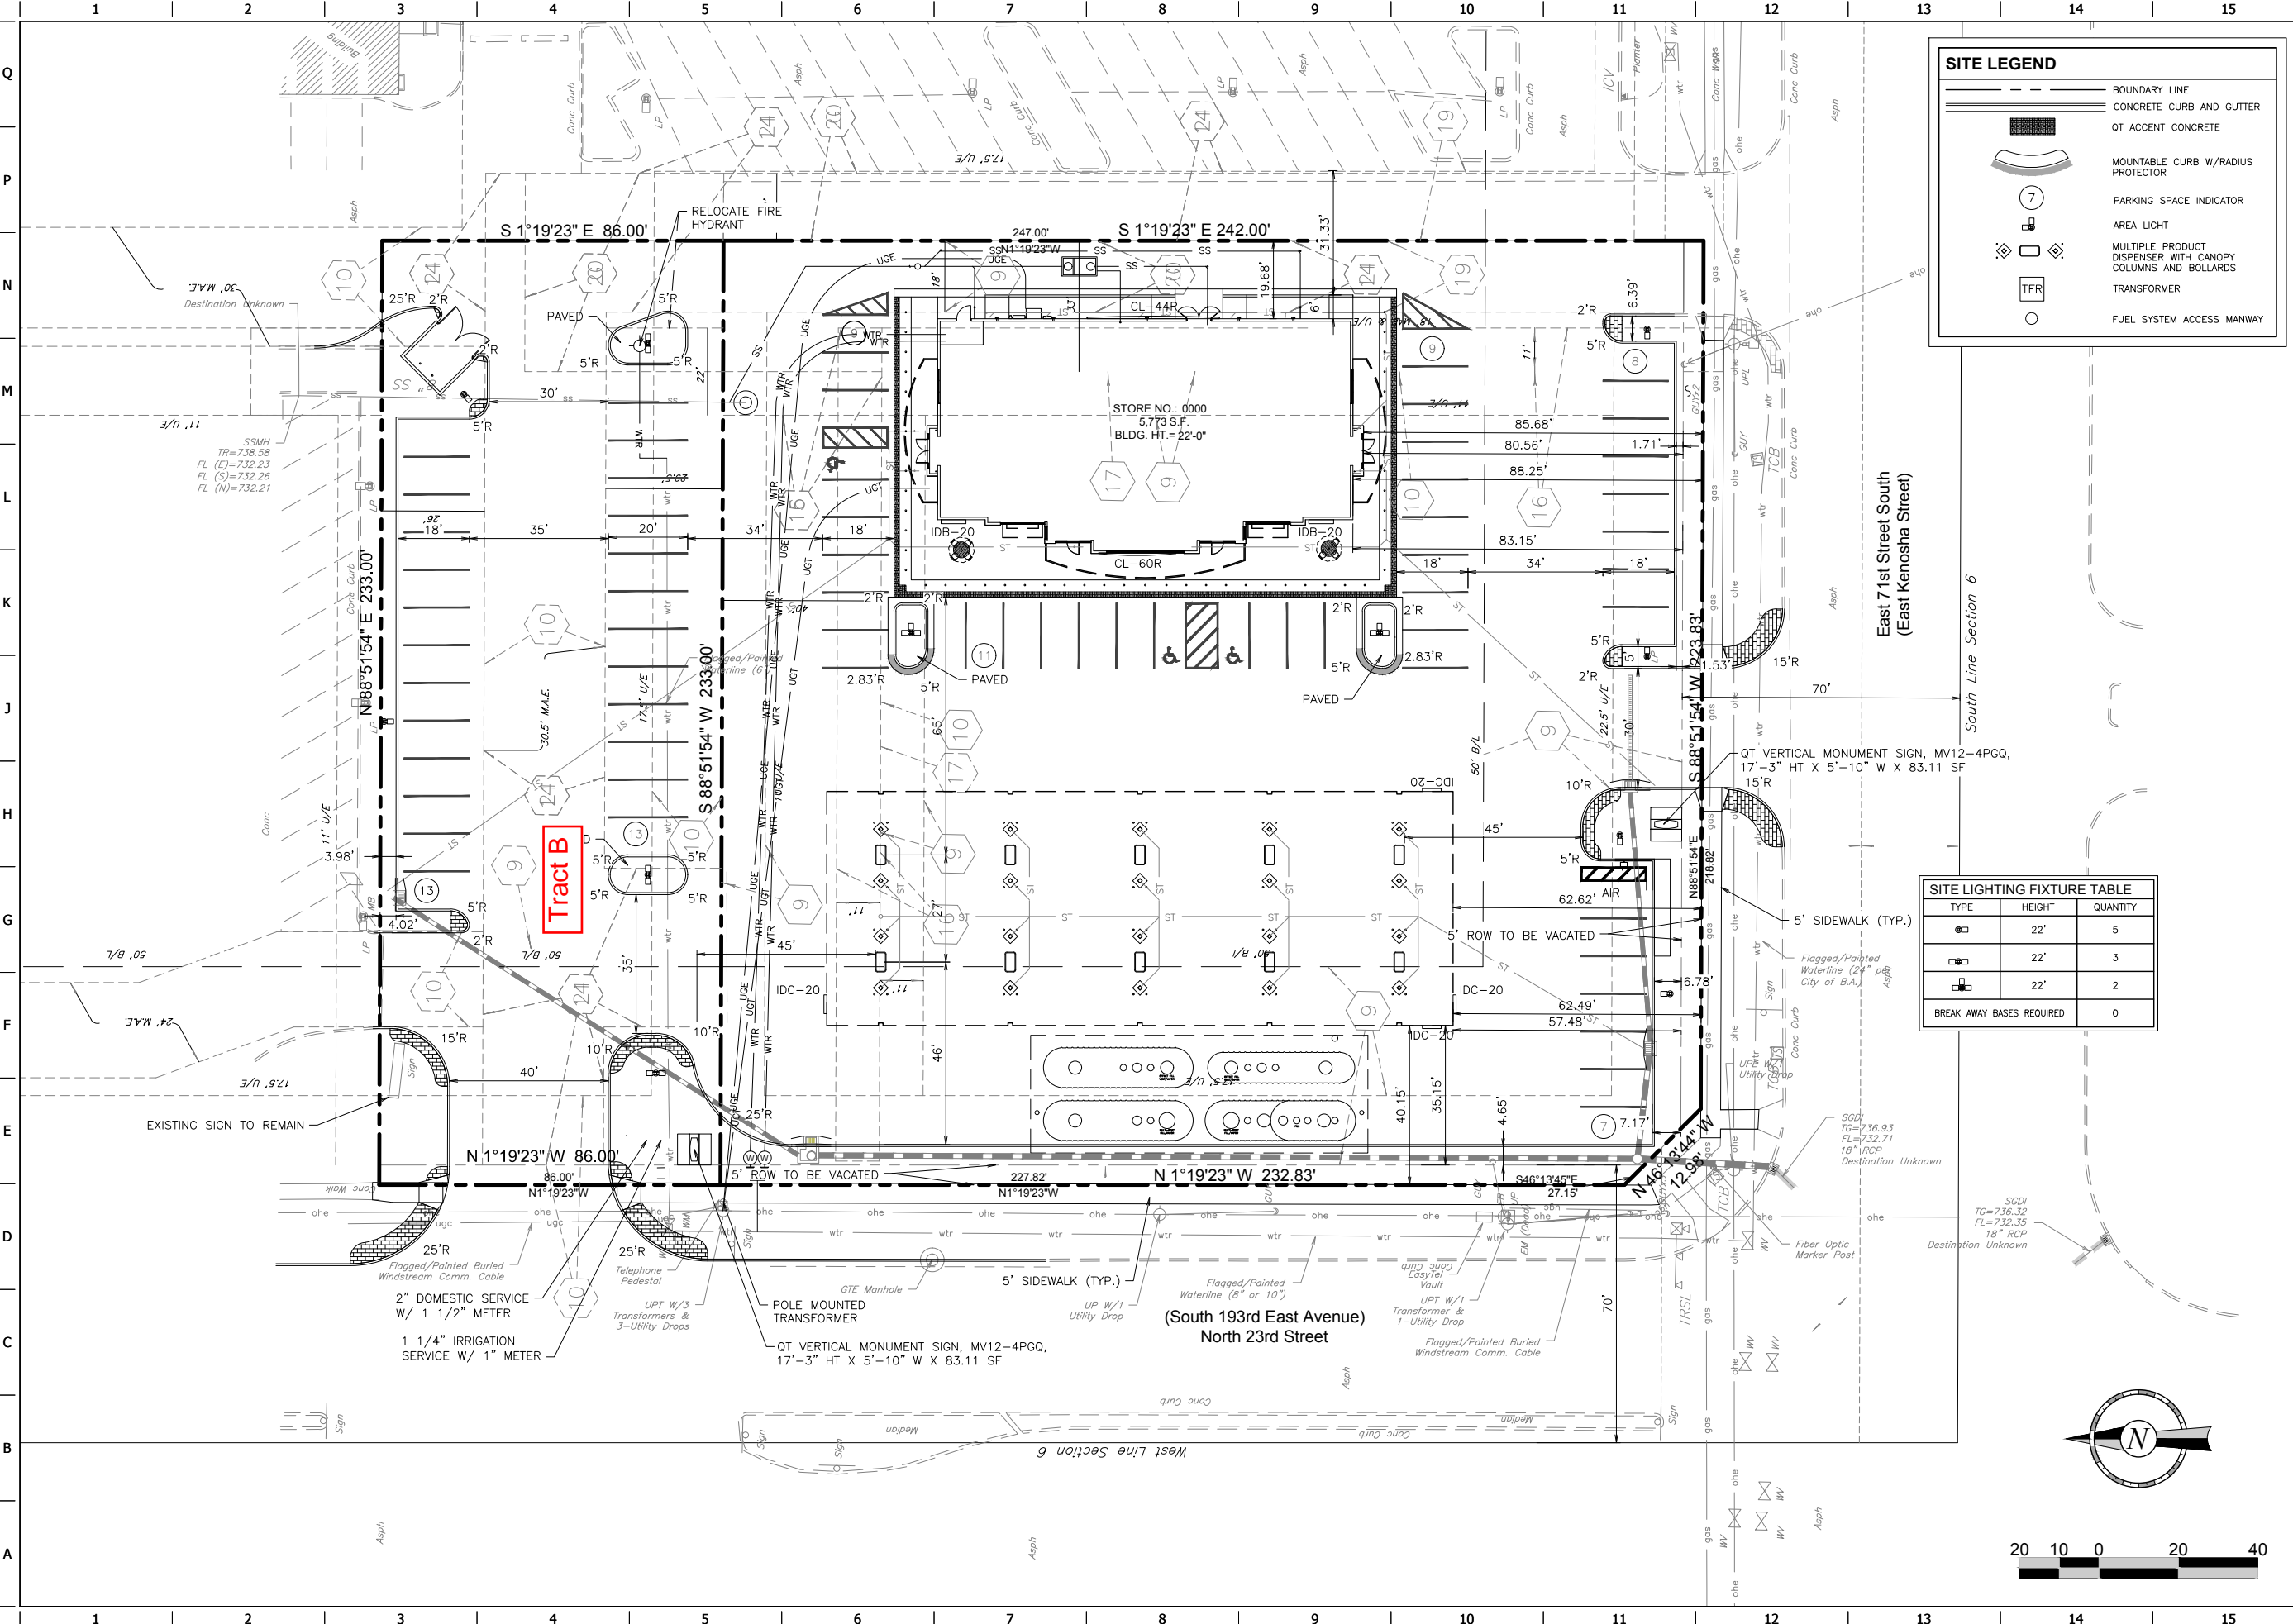

**SITE LEGEND**

- BOUNDARY LINE
- CONCRETE CURB AND GUTTER
- QT ACCENT CONCRETE
- MOUNTABLE CURB W/RADIUS PROTECTOR
- PARKING SPACE INDICATOR
- AREA LIGHT
- MULTIPLE PRODUCT DISPENSER WITH CANOPY COLUMNS AND BOLLARDS
- TRANSFORMER
- FUEL SYSTEM ACCESS MANWAY

**SITE LIGHTING FIXTURE TABLE**

TYPE	HEIGHT	QUANTITY
[Symbol]	22'	5
[Symbol]	22'	3
[Symbol]	22'	2
BREAK AWAY BASES REQUIRED		0

PROFESSIONAL ENGINEER  
NOTED FOR CONSTRUCTION  
25330  
THIS DOCUMENT IS PRELIMINARY AND DOES NOT CONSTITUTE A FINAL SIGNED AND SEALED DOCUMENT.

PROJECT NO.:  
**AAB Engineering, LLC**  
**AAB**  
Engineering • Surveying  
P.O. Box 2136  
Sand Springs, OK 74063  
OK C#46319 Exp. June 30, 2018  
Office: (918) 514-4283  
Fax: (918) 514-4288

**QuikTrip No. 0033**  
71st & 193rd  
BROKEN ARROW, OK

**QT**

© COPYRIGHT QUIKTRIP CORPORATION 2011  
ANY UNAUTHORIZED USE, REPRODUCTION, PUBLICATION, DISTRIBUTION, OR SALE IN WHOLE OR IN PART, IS STRICTLY FORBIDDEN.

PROTOTYPE: P-87 (05/01/16)  
DIVISION: 01  
VERSION: 001  
DESIGNED BY: AMG  
DRAWN BY: AMG  
REVIEWED BY: WAR

REV	DATE	DESCRIPTION

ORIGINAL ISSUE DATE: 06/24/16

SHEET TITLE:  
EXHIBIT A

SHEET NUMBER:  
1