




EAST ELEVATION

NO SCALE

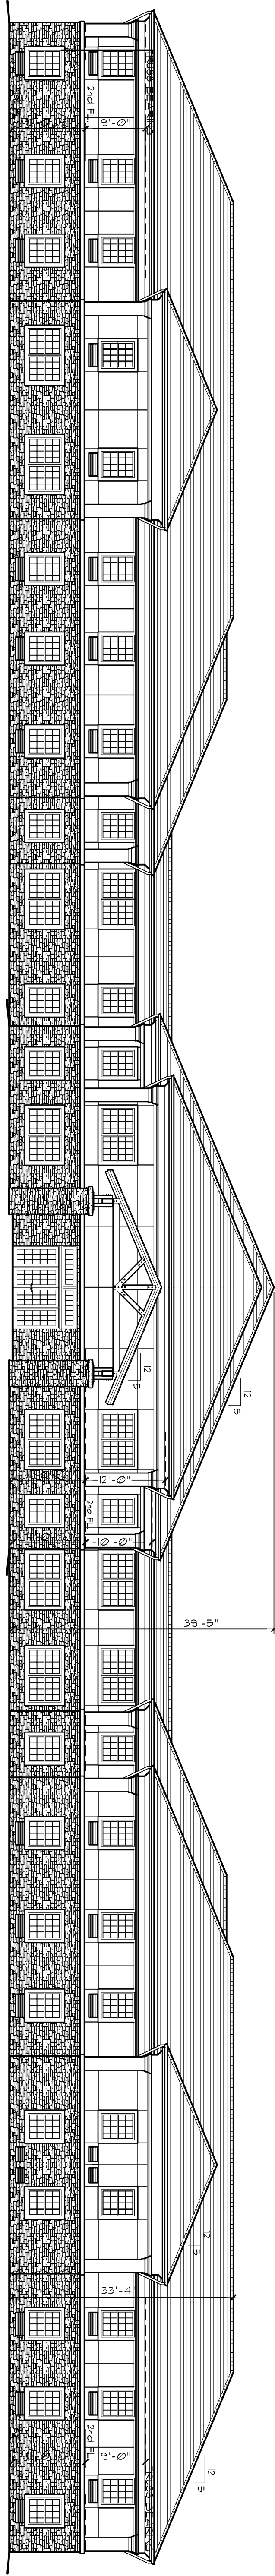

EAST ELEVATION

NO SCALE

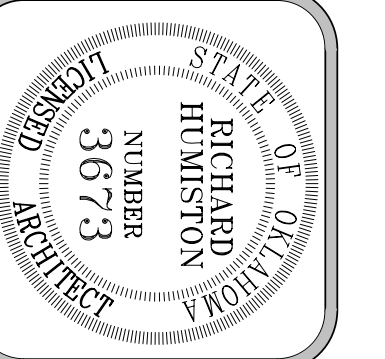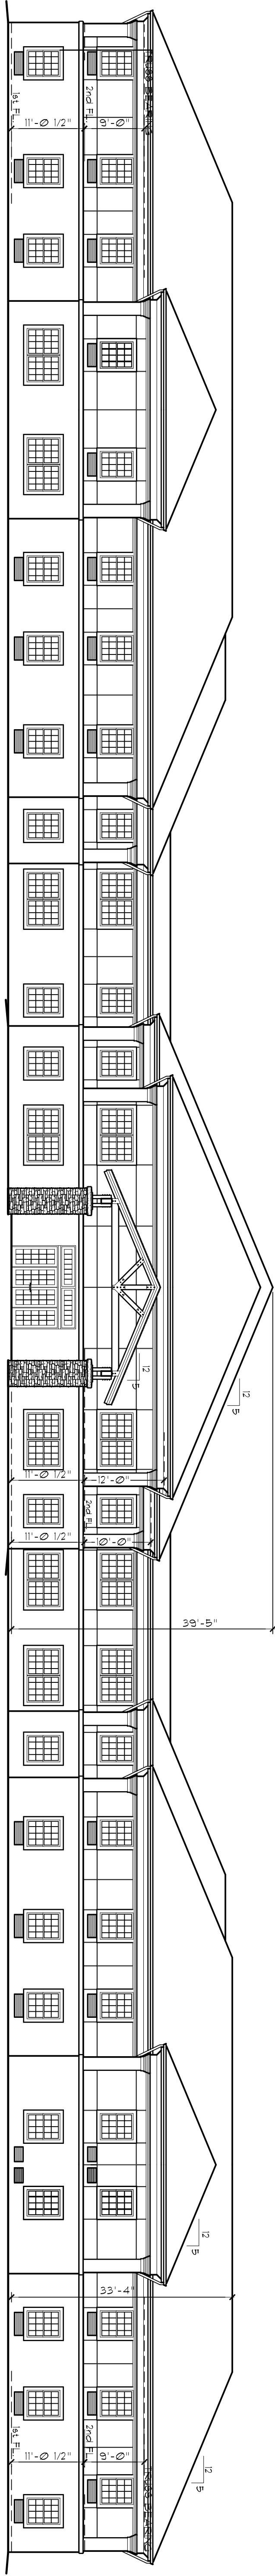

Richard Humiston
ARCHITECT

4600 SO. 96th ST. FORT SMITH, AR 72303
(479) 785-4355
richard@hgsarchitects.com

BROKEN ARROW
HEALTH & REHAB

WEST HOUSTON ST. BROKEN ARROW, OKLAHOMA

Contents
ELEVATIONS

Revisions

Date

A 5