


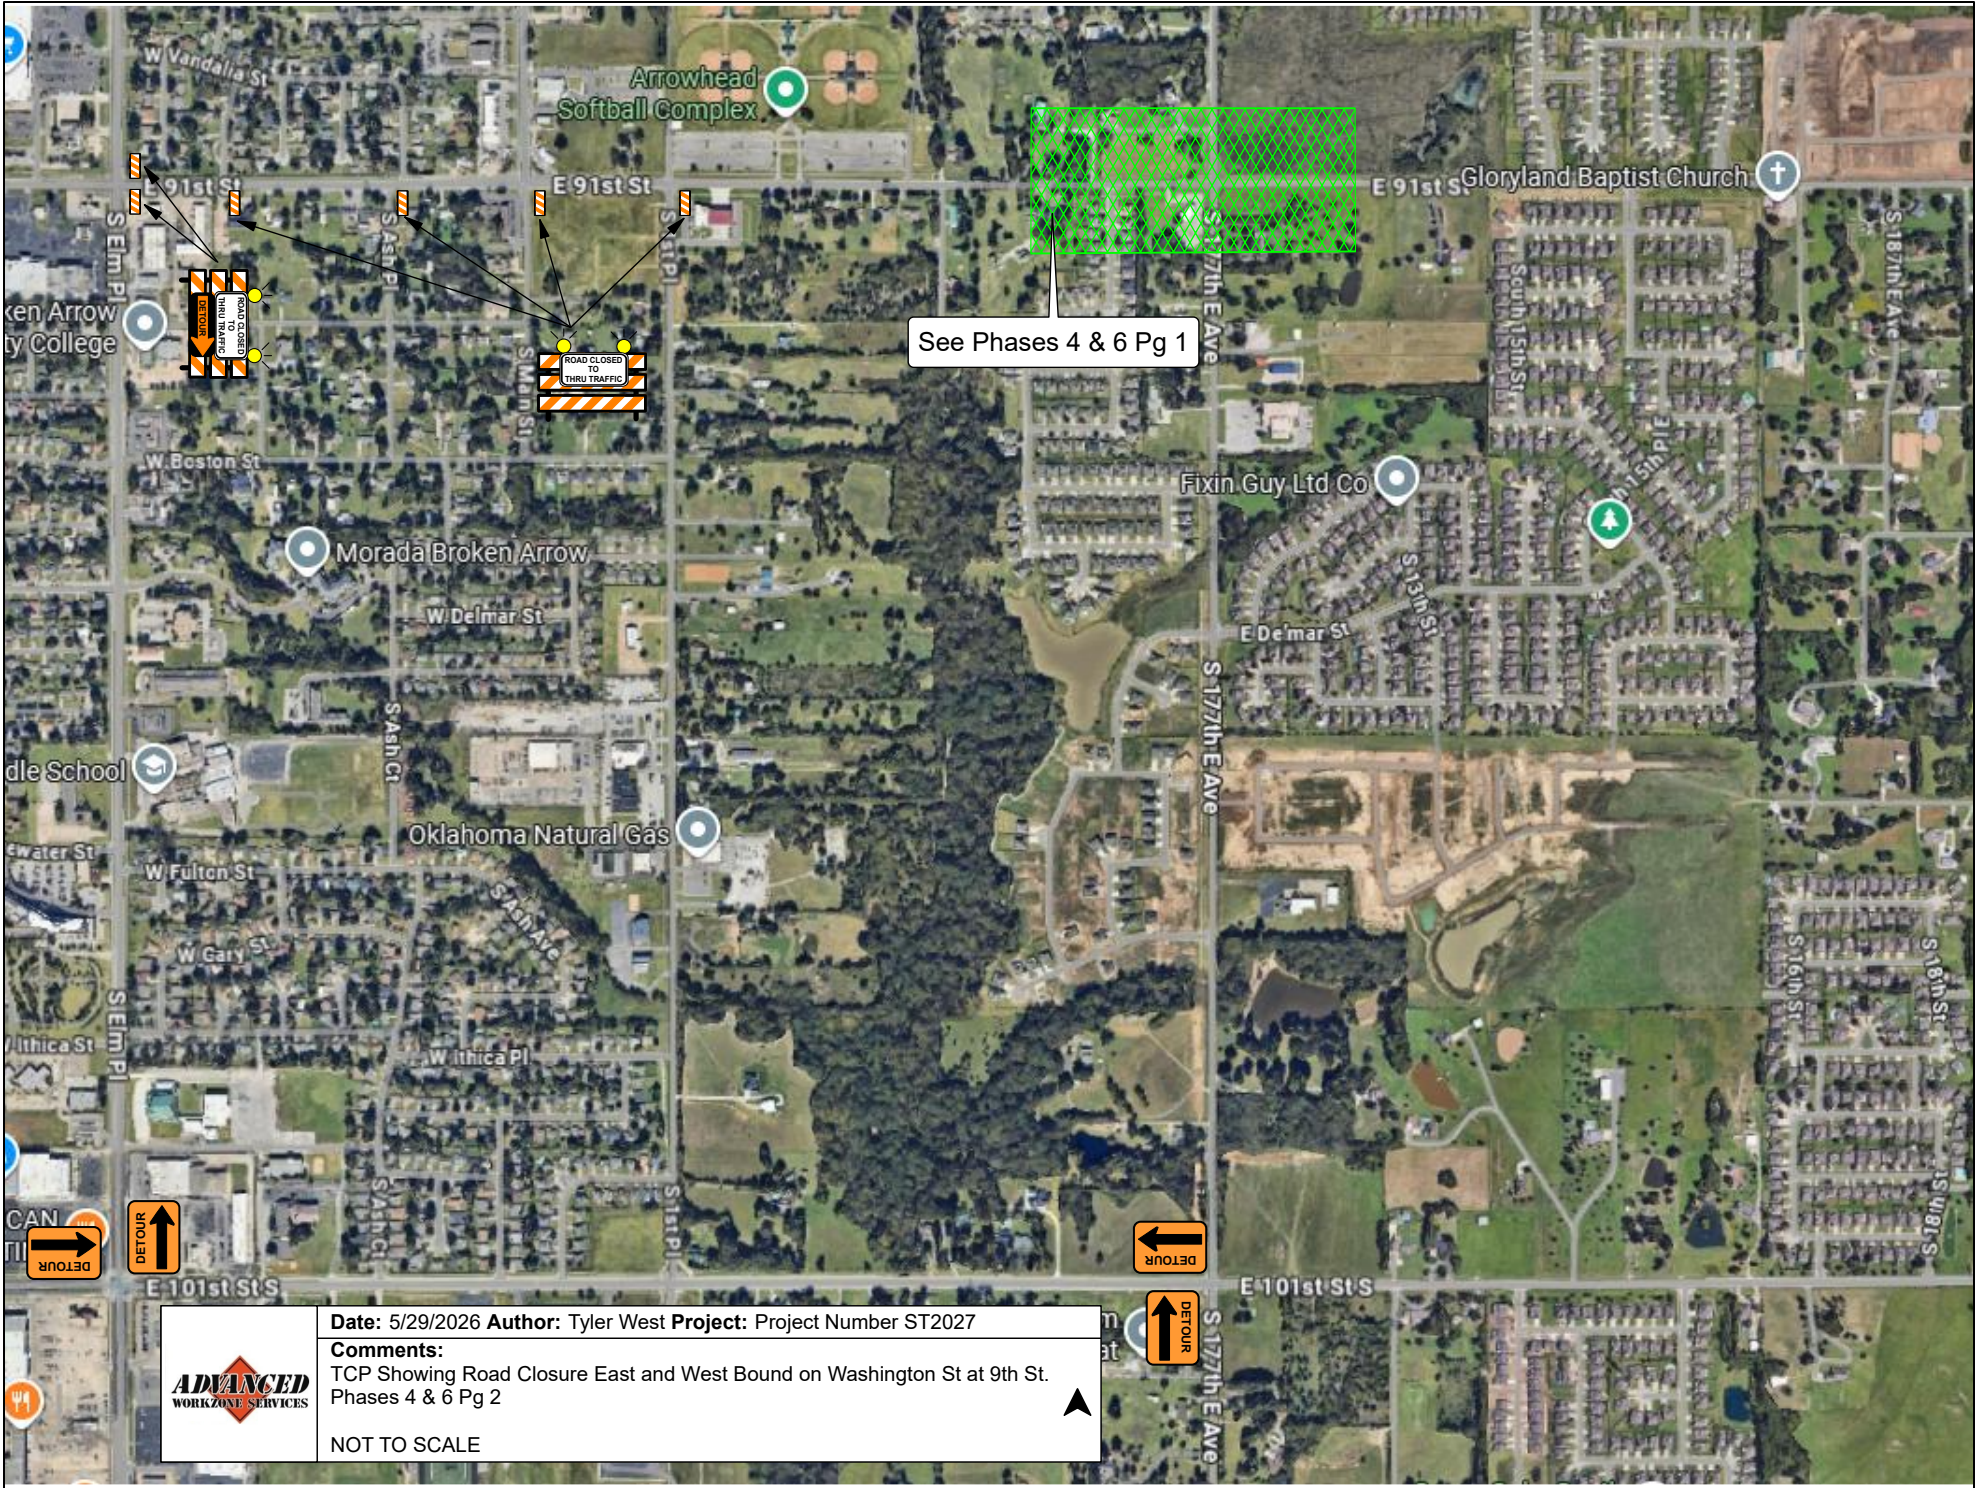
See Phases 2 & 8 Pg 1



	Date: 5/29/2026 Author: Tyler West Project: Project Number ST2027
	Comments: TCP Showing Road Closure East and West Bound on Washington St at 9th St. Phases 2 & 8 Pg 2
	NOT TO SCALE







See Phases 4 & 6 Pg 1

Date: 5/29/2026 **Author:** Tyler West **Project:** Project Number ST2027
Comments:
 TCP Showing Road Closure East and West Bound on Washington St at 9th St.
 Phases 4 & 6 Pg 2

NOT TO SCALE

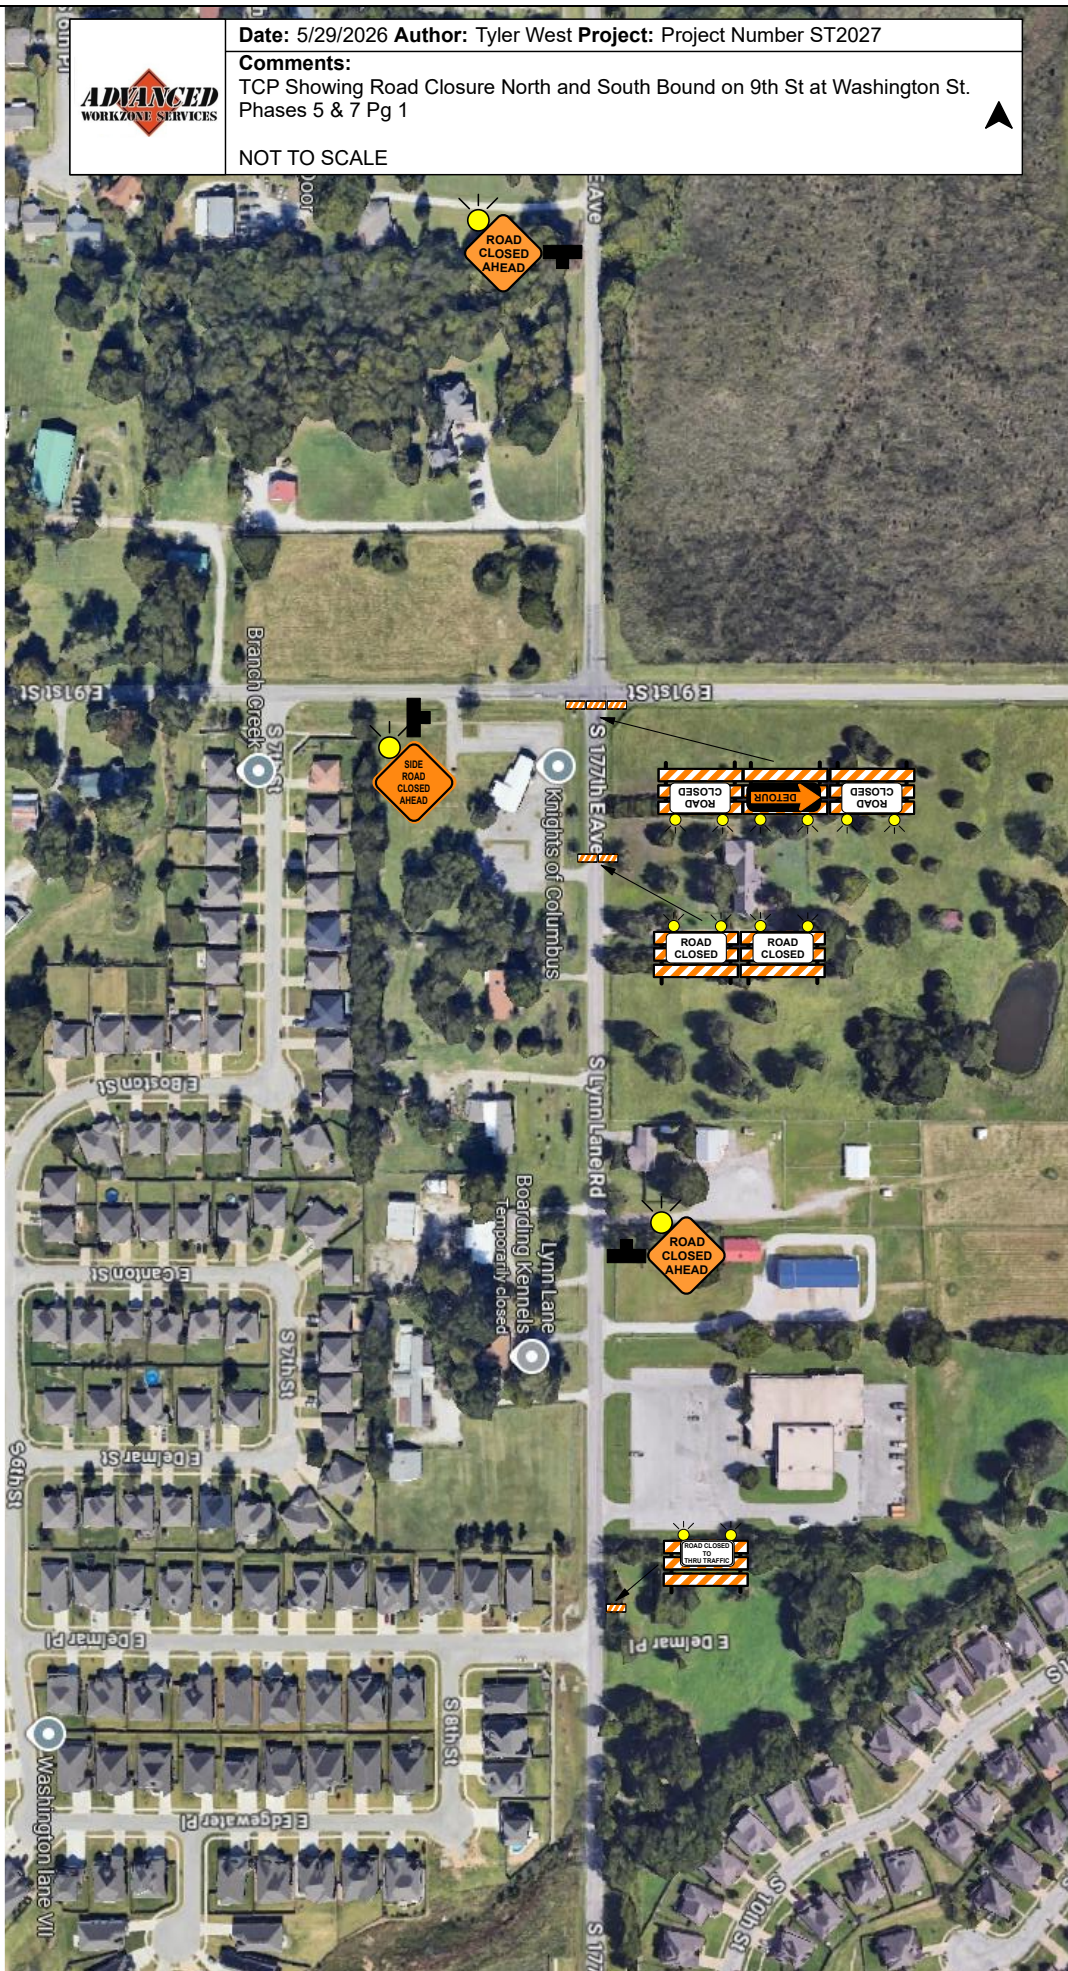






Date: 5/29/2026 Author: Tyler West Project: Project Number ST2027

Comments:
TCP Showing Road Closure North and South Bound on 9th St at Washington St.
Phases 5 & 7 Pg 1

NOT TO SCALE



	Date: 5/29/2026 Author: Tyler West Project: Project Number ST2027
	Comments: TCP Showing Road Closure North and South Bound on 9th St at Washington St. Phases 5 & 7 Pg 2
	
NOT TO SCALE	



See Phases 5 & 7 Pg 1

