
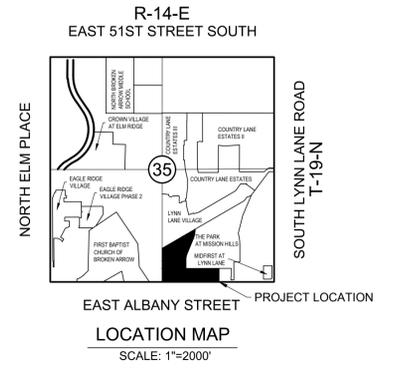


CONCEPTUAL UTILITY PLAN

# Highland 55 at Mission Hills

PUD NO. 189 C

A PART OF THE SOUTHEAST QUARTER (SE/4) OF SECTION 35, T-19-N, R-14-E, IBM.,  
TULSA COUNTY, STATE OF OKLAHOMA

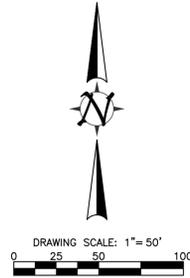


**OWNER/DEVELOPER**

TALLGRASS CAPITAL LLC.  
1000 WEST WILSHIRE, SUITE 357  
OKLAHOMA CITY, OK 73116  
PHONE: 405-840-4400  
ATTN: CHRIS FRANKLIN

**ENGINEER/SURVEYOR**

AAB ENGINEERING LLC  
CERTIFICATE OF AUTHORIZATION NO. 6318, EXP. JUNE, 30, 2020  
PO BOX 2136  
SAND SPRINGS, OK 74063  
PHONE: 918.514.4283  
FAX: 918.514.4288  
EMAIL: ALAN @ AABENG.COM

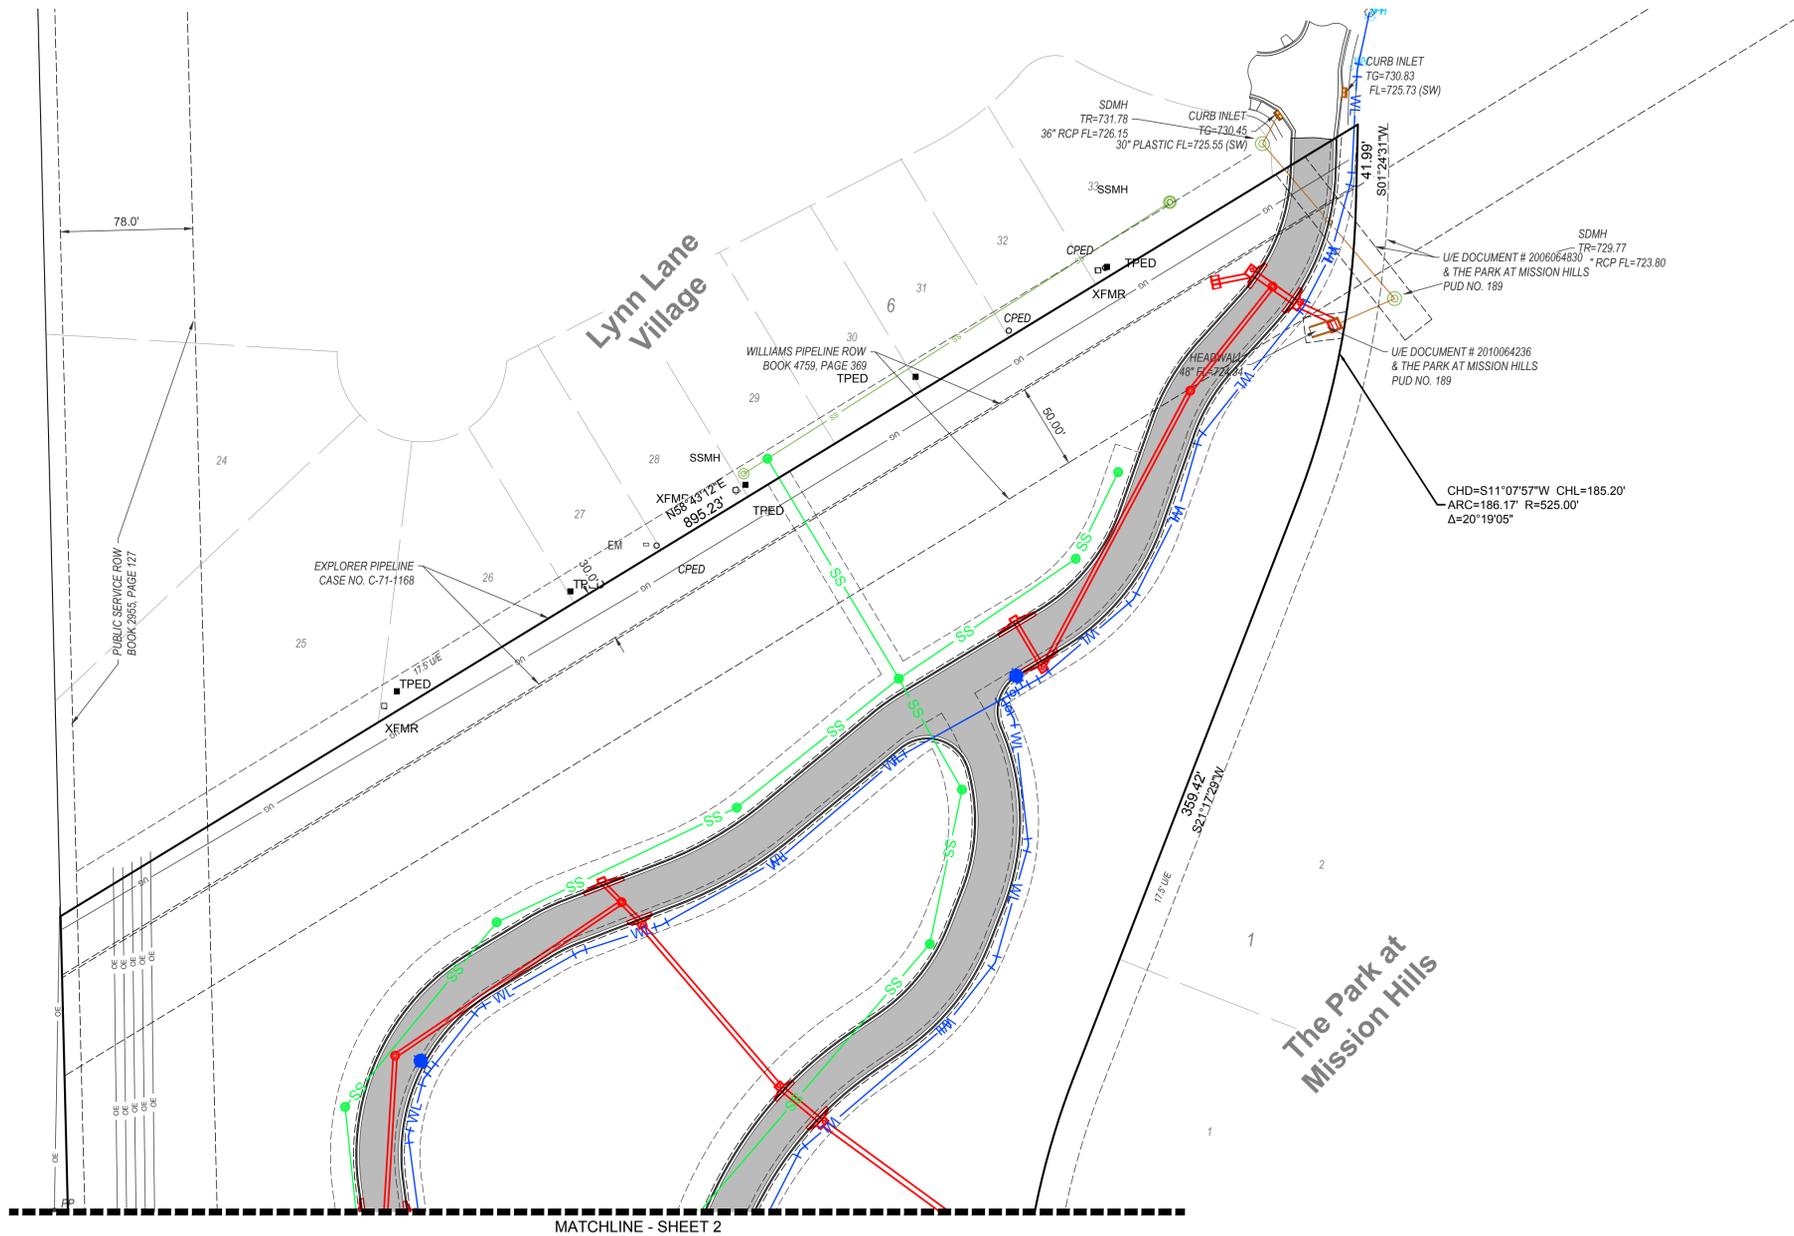



LEGEND	
B/L.....	BUILDING LINE
U/E.....	UTILITY EASEMENT
	EXISTING WATER LINE
	EXISTING SANITARY SEWER LINE
	EXISTING STORM SEWER LINES
	PROPOSED WATER LINE
	PROPOSED SANITARY SEWER LINE
	PROPOSED STORM SEWER LINES
	PROPOSED ASPHALT PAVEMENT

CONCEPTUAL UTILITY PLAN

# Highland 55 at Mission Hills

PUD NO. 189 C

A PART OF THE SOUTHEAST QUARTER (SE/4) OF SECTION 35, T-19-N, R-14-E, IBM.,  
TULSA COUNTY, STATE OF OKLAHOMA

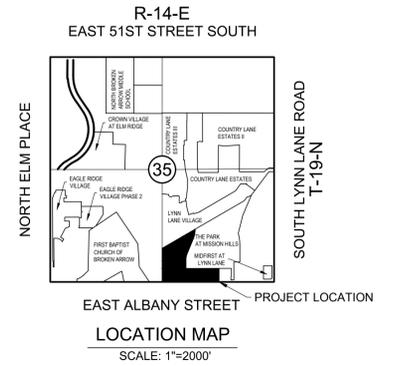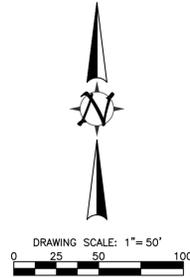


**OWNER/DEVELOPER**

TALLGRASS CAPITAL LLC.  
1000 WEST WILSHIRE, SUITE 357  
OKLAHOMA CITY, OK 73116  
PHONE: 405-840-4400  
ATTN: CHRIS FRANKLIN

**ENGINEER/SURVEYOR**

AAB ENGINEERING LLC  
CERTIFICATE OF AUTHORIZATION NO. 6318, EXP. JUNE, 30, 2020  
PO BOX 2136  
SAND SPRINGS, OK 74063  
PHONE: 918.514.4283  
FAX: 918.514.4288  
EMAIL: ALAN @ AABENG.COM

MATCHLINE - SHEET 1

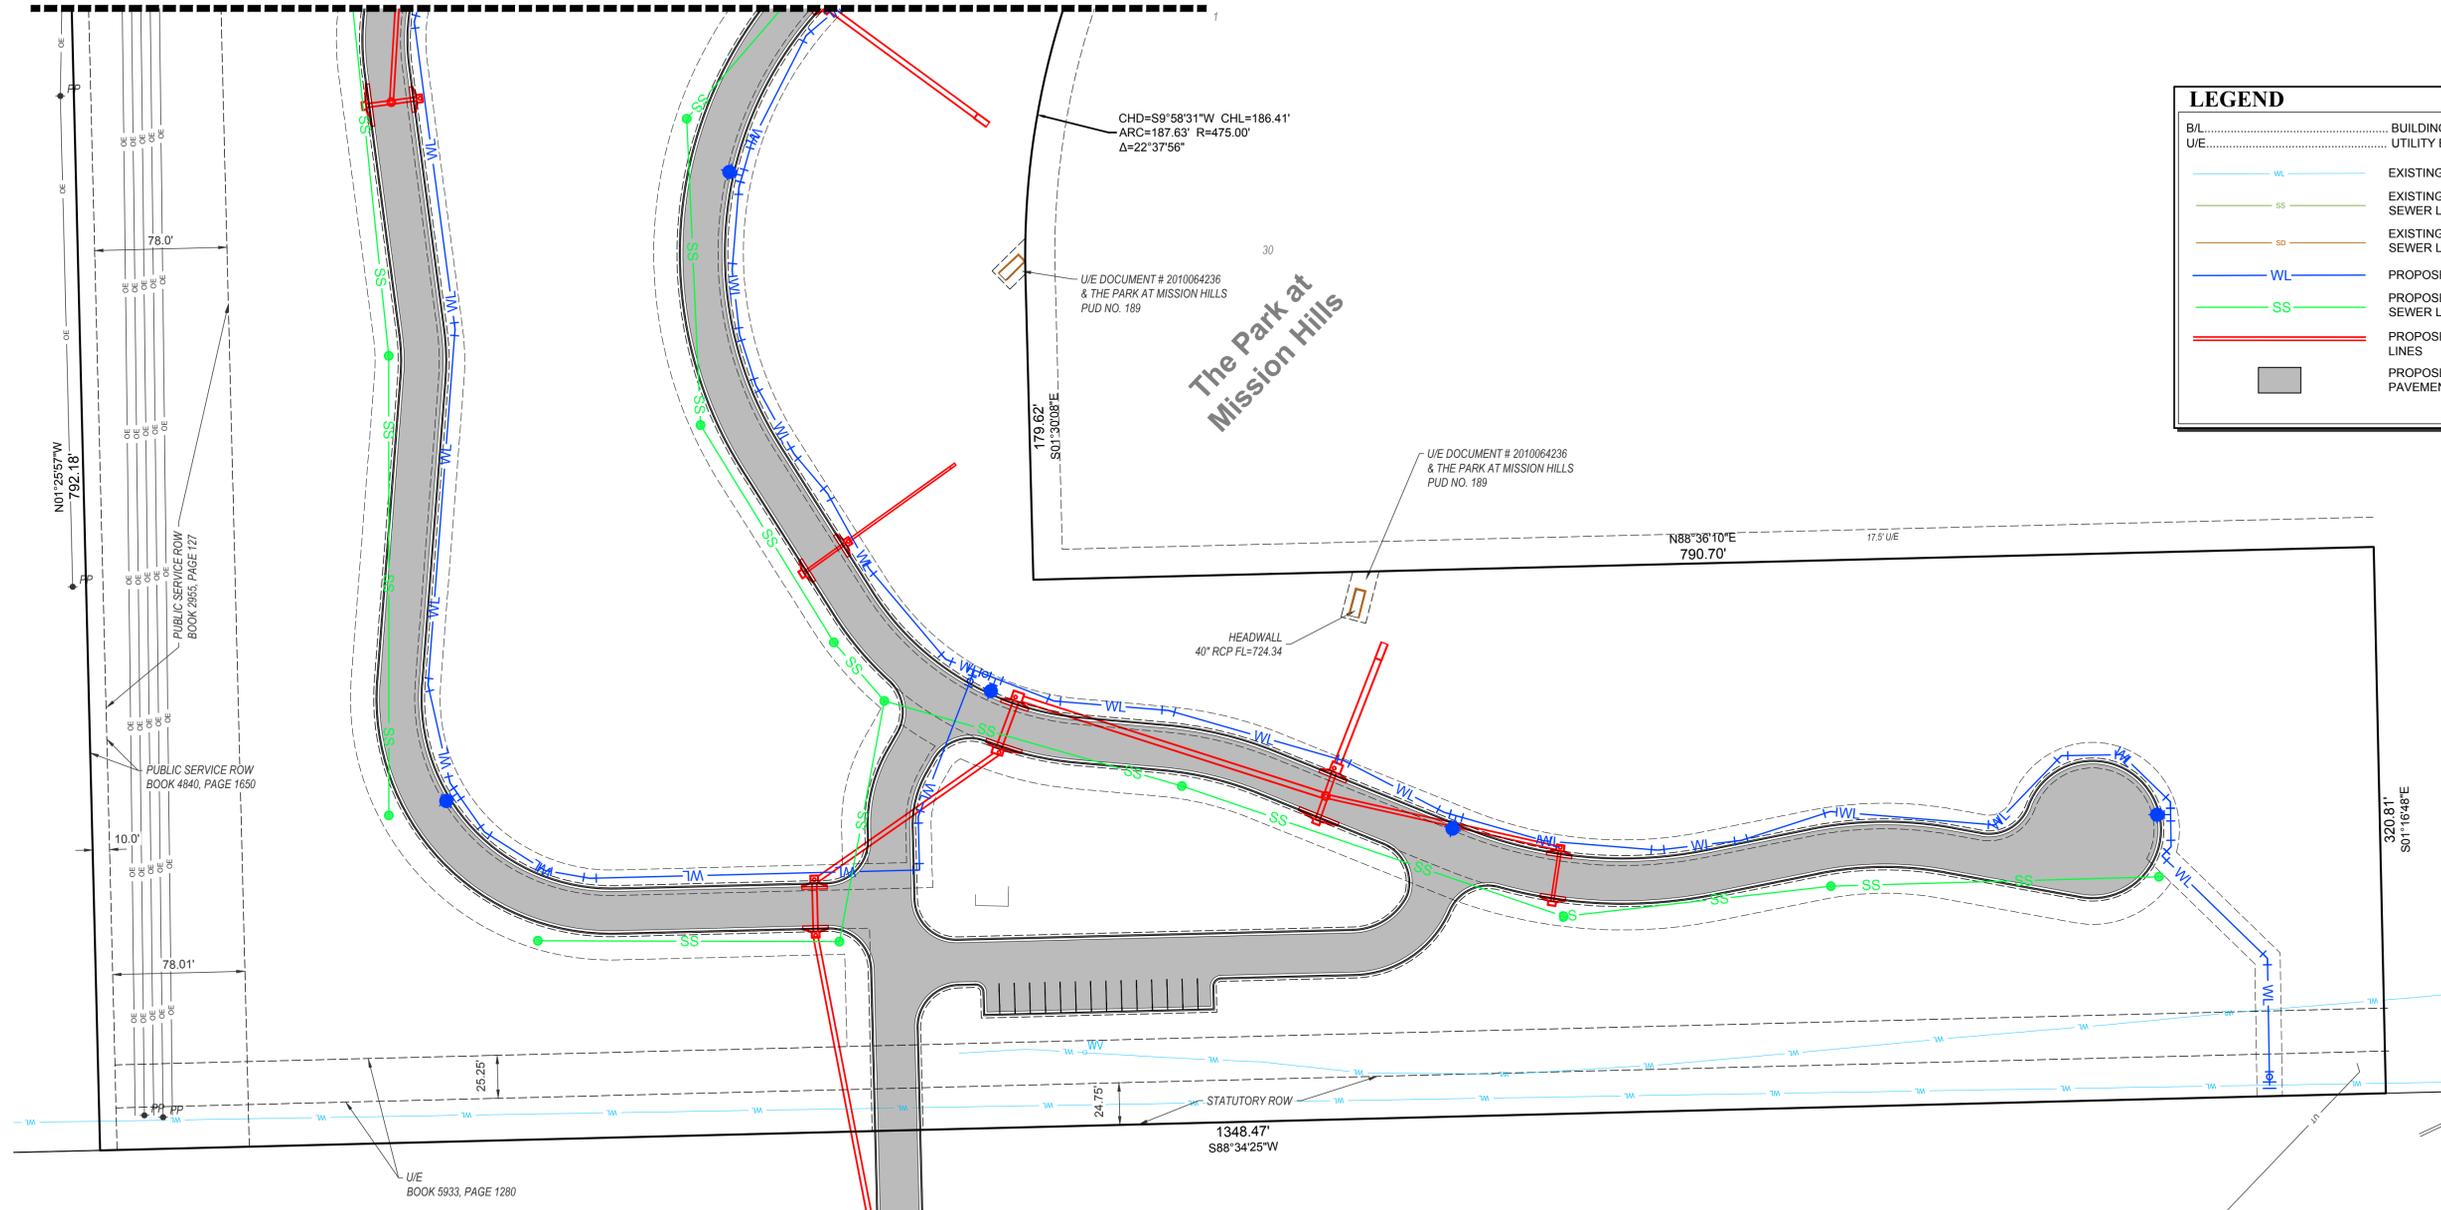

LEGEND	
B/L.....	BUILDING LINE
U/E.....	UTILITY EASEMENT
WL.....	EXISTING WATER LINE
SS.....	EXISTING SANITARY SEWER LINE
SD.....	EXISTING STORM SEWER LINES
WL.....	PROPOSED WATER LINE
SS.....	PROPOSED SANITARY SEWER LINE
SD.....	PROPOSED STORM SEWER LINES
■.....	PROPOSED ASPHALT PAVEMENT

FILE: P:\1942\HIGHLAND 55 AT MISSION HILLS