

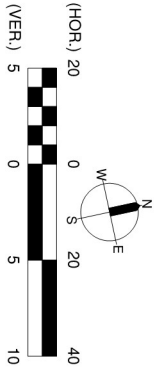


SEC. 33
T-18-N, R-14-E

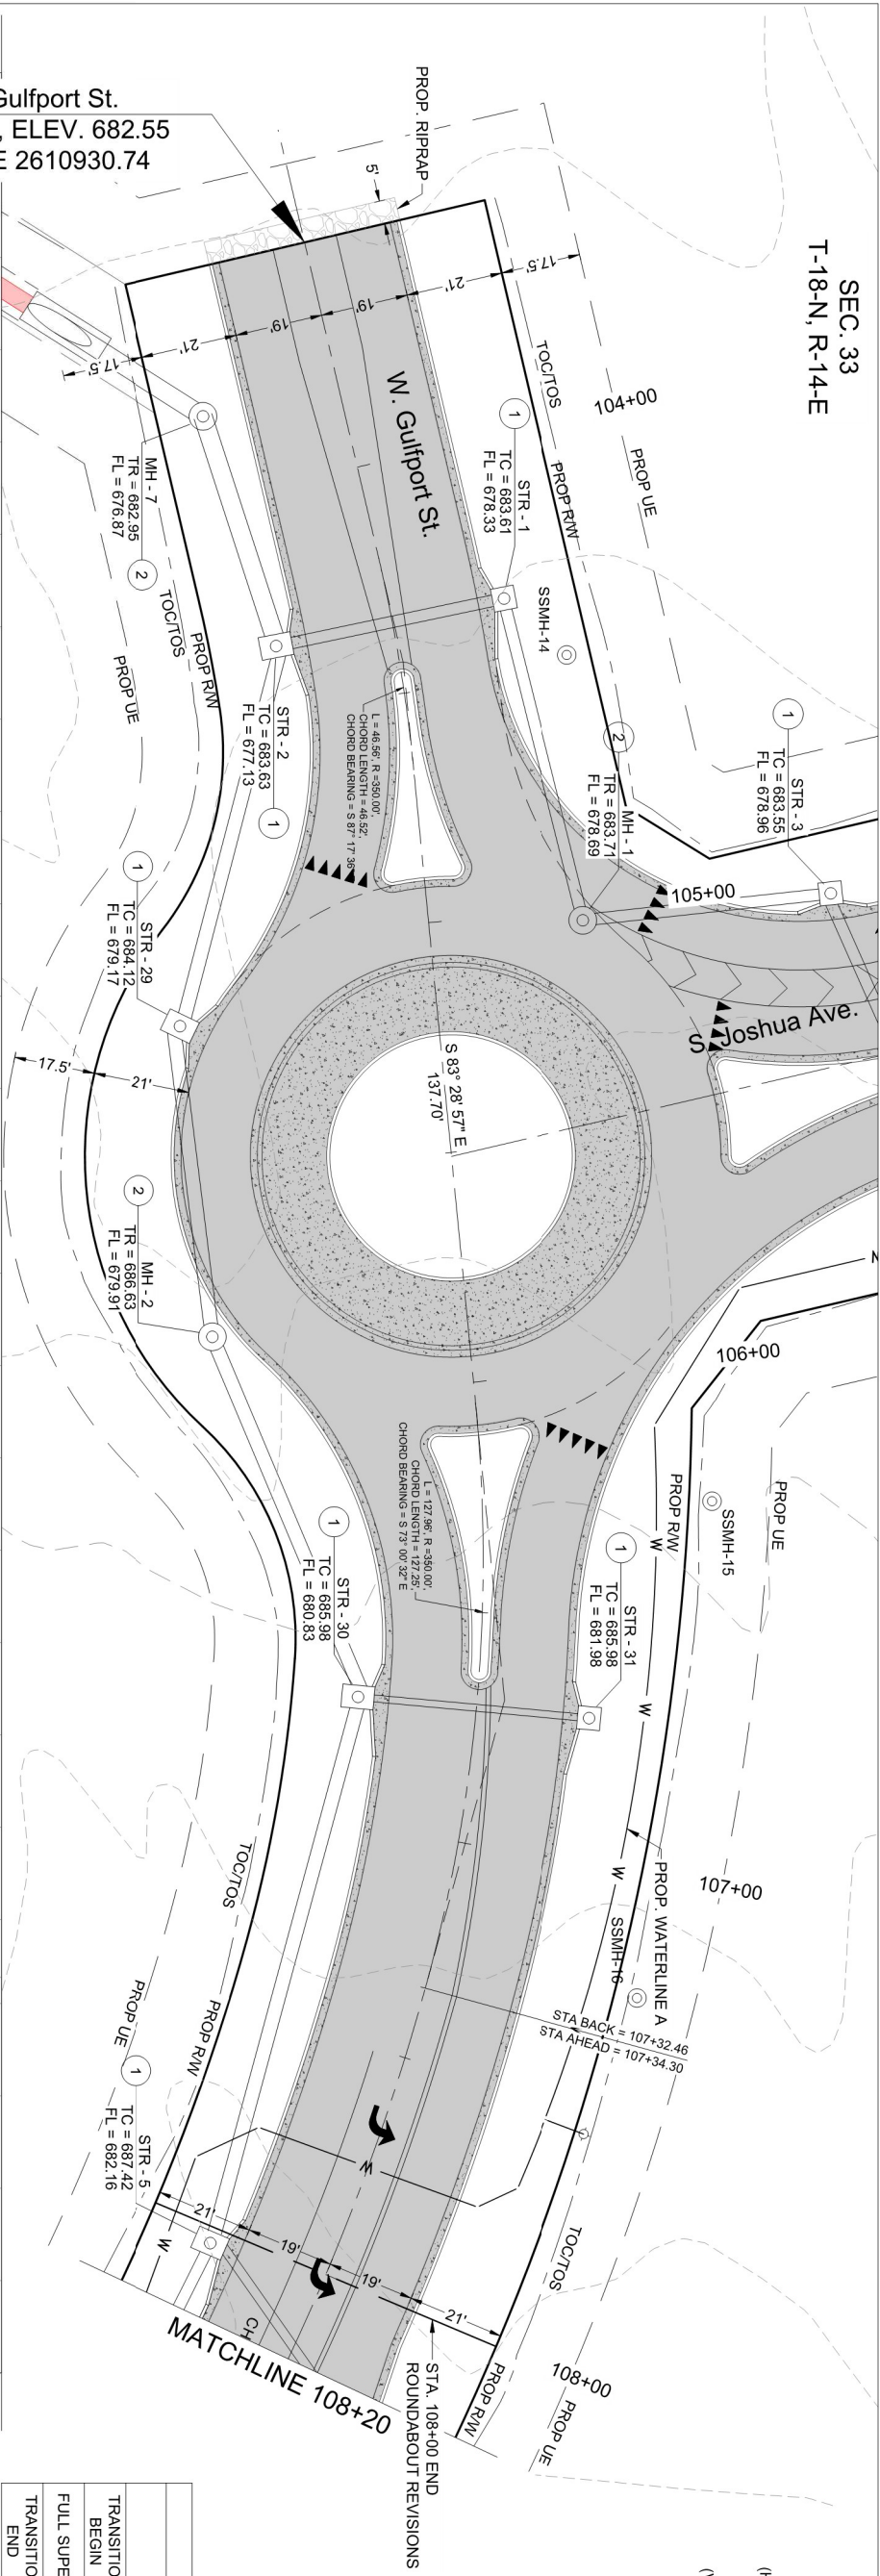

- LEGEND**
- PAVEMENT
 - SIDEWALK
 - CURB & GUTTER
 - TOC/TOS
 - DITCH
 - PROP. INLET
 - PROP. MH

SUPERELEVATION TABLE			
STA. TO	CROSS	CROSS	
STA.	SLOPE RT	SLOPE LT	
107+00 TO 108+00	-1.5% TO -3.1%	-1.5% TO 1.0%	
108+00 TO 109+50	-3.1%	1.0%	
109+50 TO 111+00	-3.1%	1.0% to -3.1%	

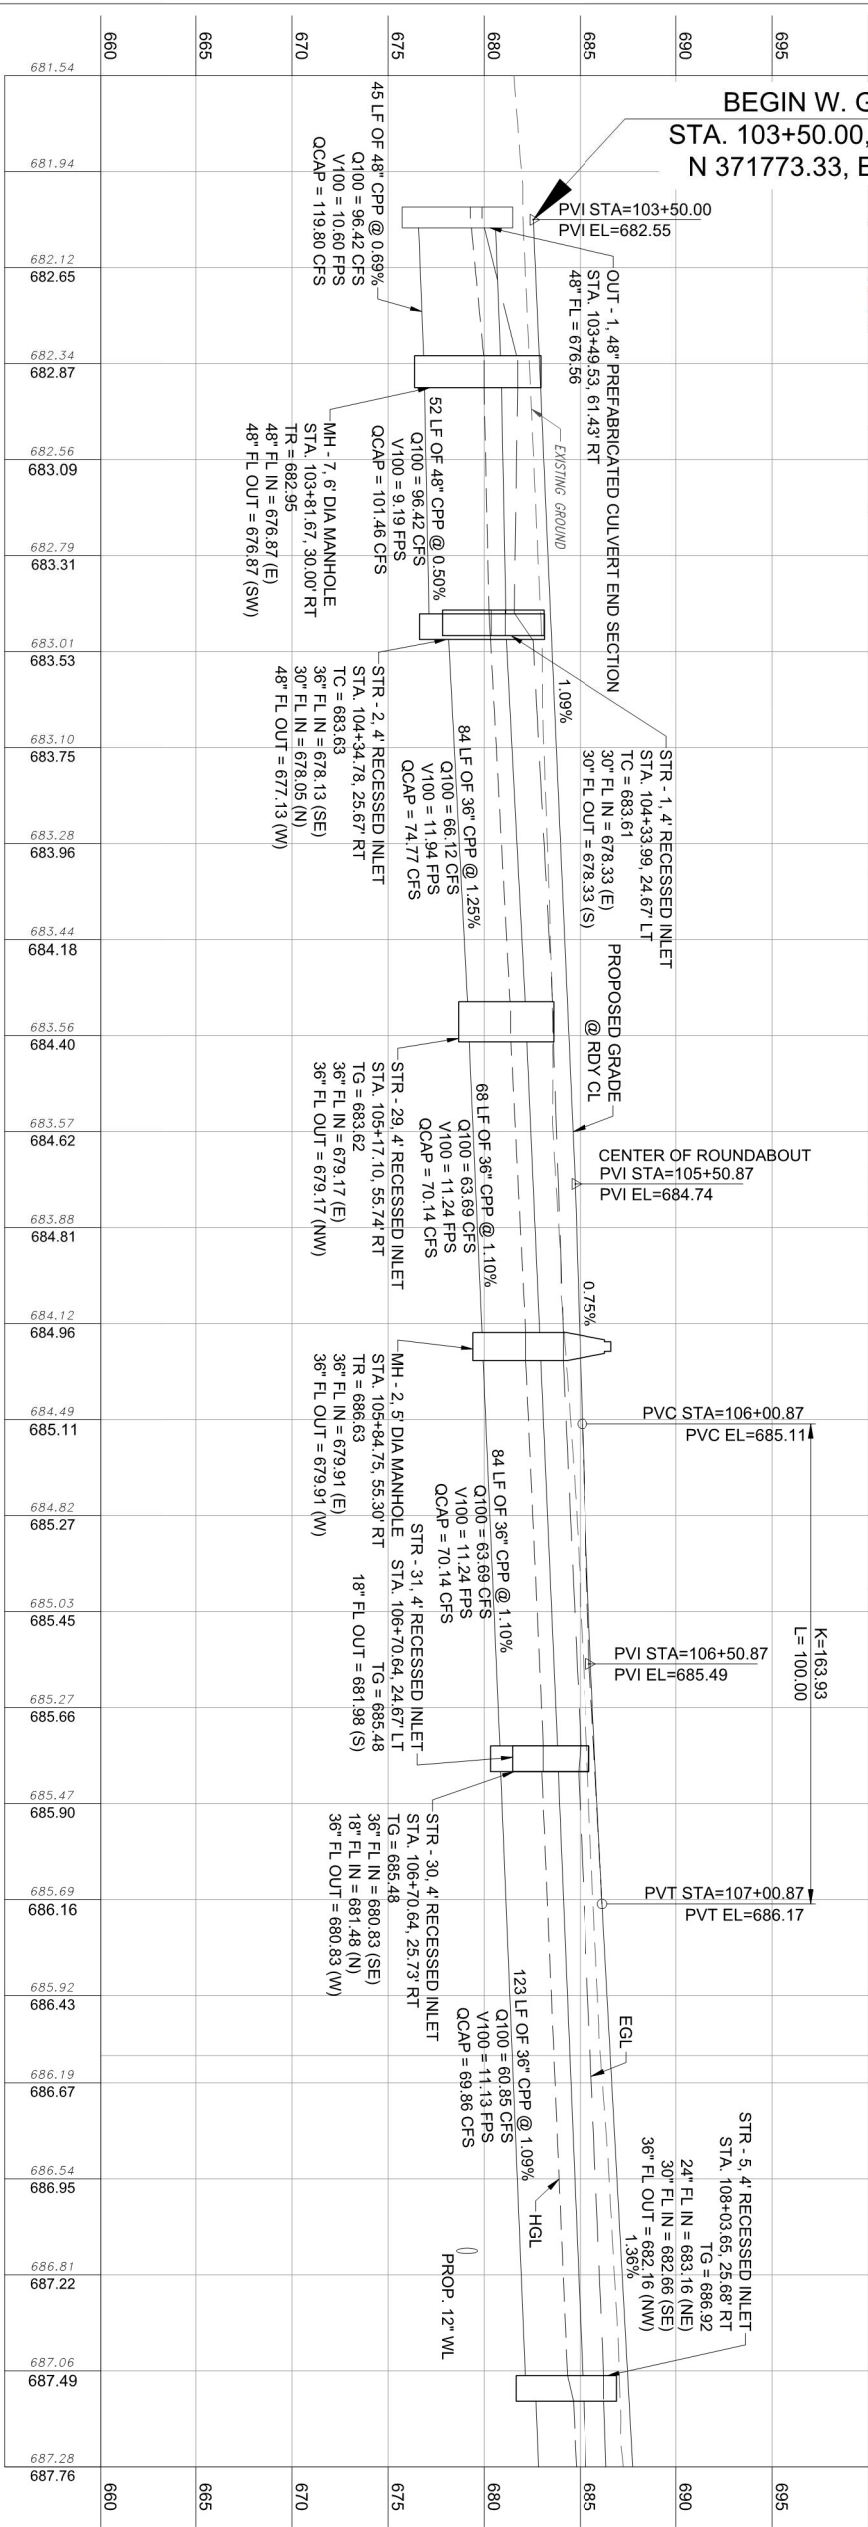

ARROW FORGE

ROADWAY PLAN AND
PROFILE (1 OF 6)

DATE		REVISIONS	
		DESIGN	DRAFTED
		JCD	MRW
		REVIEWED	PROJECT NO.
		RJM	2352100
		APPROVED	SHEET
		COBA	R001
		OF	115

