

**TEMPORARY CONSTRUCTION EASEMENT**

KNOW ALL MEN BY THESE PRESENTS:

That all undersigned, **MUSCOGEE (CREEK) NATION DEPARTMENT OF HOUSING**, the Owner(s), of the legal and equitable title to the following described real estate situated in TULSA County, State of Oklahoma, for and in consideration of the sum of One Dollar (\$1.00), cash in hand, paid by the City of Broken Arrow, an municipal corporation, Oklahoma, and other good and valuable considerations, receipt of which are hereby acknowledged, do(es) hereby grant and convey unto the said **CITY OF BROKEN ARROW**, a municipal corporation, County of Tulsa, State of Oklahoma, a temporary easement, through, over, and under, and across the following described property, situated in said County, to-wit:

**SEE EXHIBIT "A"**

for a period of not more than 12 MONTHS FROM THE START OF CONSTRUCTION. This grant of temporary right to use and occupy is given for the purpose of permitting the City of Broken Arrow, its employees, representatives, agents, and/or persons under contract with it, to use said described property for Elm Creek Trunk Sewer Line replacement, project # S.1606.

That the Owner(s) agree that this temporary construction easement shall be binding upon their heirs, executors, administrators and personal representatives during the term hereof and further agree that in the event the premises covered by this temporary construction easement are sold, assigned or conveyed, that the purchaser or grantee thereof will be advised of the existence of this temporary grant and that said sale during said term shall be made subject to the rights herein given.

IN WITNESS WHEREOF, the parties hereto have caused this instrument to be executed this 15 day of March 2021.


MUSCOGEE (CREEK) NATION  
DEPARTMENT OF HOUSING

By: David W Hill  
DAVID HILL, PRINCIPAL CHIEF

STATE OF OKLAHOMA )  
 ) §  
COUNTY OF TULSA )

BEFORE ME, the undersigned, a Notary Public, in and for said County and State, on this 15 day of March, 2021, personally appeared DAVID HILL, to me known to be the identical person(s) who executed the within and foregoing instrument in writing and acknowledged to me that he (she) executed the same as his (her) free and voluntary act and deed, and as the free and voluntary act and deed for the uses and purposes therein set forth.

Given under my hand and seal of office the day and year last written above.

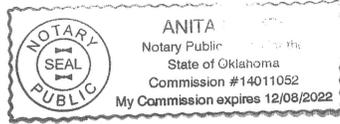

*Anita*  
NOTARY PUBLIC

Approved as to Form:  
CITY of Broken Arrow, Oklahoma,  
A municipal corporation

*[Signature]*  
Assistant City Attorney

Approved as to Substance:  
CITY of Broken Arrow, Oklahoma,  
A municipal corporation

Michael L. Spurgeon, City Manager

Attest:

Engineer RTS Checked: 3/22/2021  
Project: S.1606 Elm Creek Trunk Line Sewer Replacement, Parcel 19.A

City Clerk

**PARCEL 19.A - EXHIBIT "A"**  
**TEMPORARY CONSTRUCTION EASEMENT**  
**PART OF LOT 8, BLOCK 7, THE MEADOWS AT INDIAN SPRINGS ADDITION TO THE**  
**CITY OF BROKEN ARROW, TULSA COUNTY, OKLAHOMA**

**PARCEL 19.A LEGAL DESCRIPTION (TEMPORARY CONSTRUCTION EASEMENT)**

A TRACT OF LAND BEING A PART OF LOT 8, BLOCK 7, THE MEADOWS AT INDIAN SPRINGS ADDITION TO THE CITY OF BROKEN ARROW, TULSA COUNTY, OKLAHOMA ACCORDING TO THE RECORDED PLAT THEREOF AND FURTHER DESCRIBED AS FOLLOWS:

COMMENCING AT THE SOUTHEASTERLY CORNER OF SAID LOT 8;

THENCE N85°09'20"W ALONG THE SOUTHERLY LINE OF SAID LOT 8 FOR A DISTANCE OF 32.91 FEET TO THE POINT OF BEGINNING;

THENCE CONTINUING N85°09'20"W ALONG SAID SOUTHERLY LINE FOR A DISTANCE OF 10.03 FEET;  
 THENCE N00°25'00"E FOR A DISTANCE OF 31.56 FEET TO THE EASTERLY LINE OF SAID LOT 8;  
 THENCE S50°24'36"E ALONG SAID EASTERLY LINE FOR A DISTANCE OF 12.90 FEET;  
 THENCE S00°25'00"W FOR A DISTANCE OF 24.19 FEET TO THE POINT OF BEGINNING.

THE ABOVE DESCRIBED TRACT CONTAINING 0.01 ACRES (279 SQUARE FEET) MORE OR LESS.

BEARINGS ARE BASED ON GRID NORTH (N00°00'00"E) OKLAHOMA STATE PLANE COORDINATE SYSTEM, NORTH ZONE.

THIS LEGAL DESCRIPTION MEETS THE MINIMUM TECHNICAL STANDARDS FOR LEGAL DESCRIPTIONS IN THE STATE OF OKLAHOMA.

PREPARED BY JUSTIN SMITH, OKLAHOMA PLS NO. 1868.



JUSTIN SMITH, PLS 1868                      DATE \_\_\_\_\_

**THIS EXHIBIT IS NOT A LAND OR BOUNDARY SURVEY PLAT**


S:\Survey\Raw Files\19-856 Elm Creek Trunk Line Sewer Improvements\CAD\_Easements\19-856 Easements-Temporary-091420.dwg




**COWAN GROUP ENGINEERING**  
 5416 SOUTH YALE, SUITE 210  
 TULSA, OK 74135  
 918-949-6171 D 918-949-6174 F  
 WWW.COWANGROUP.CO  
 CA# 6414    EXPIRES 6/30/2022

CLIENT:	CITY OF BROKEN ARROW
PROJECT NO:	19-856
DATE:	09/28/2020
REVISED DATE:	
DRAWN BY:	JWS
PAGE:	PAGE 1 OF 2


**PARCEL 19.A - EXHIBIT "A"**  
**TEMPORARY CONSTRUCTION EASEMENT**  
**PART OF LOT 8, BLOCK 7, THE MEADOWS AT INDIAN SPRINGS ADDITION TO THE**  
**CITY OF BROKEN ARROW, TULSA COUNTY, OKLAHOMA**

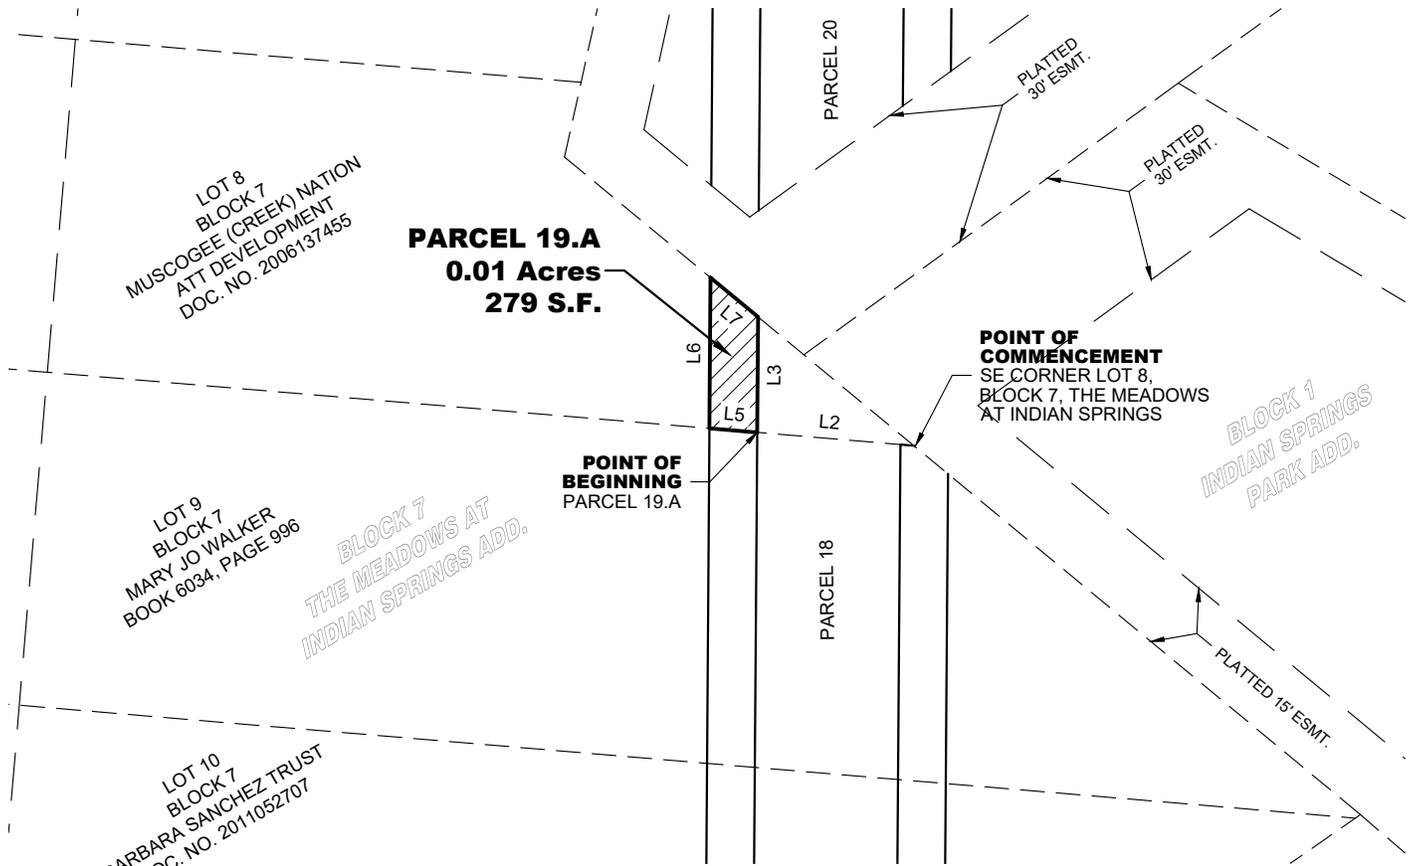

T 17 N  
TUCSON ST. (121ST ST. S.)

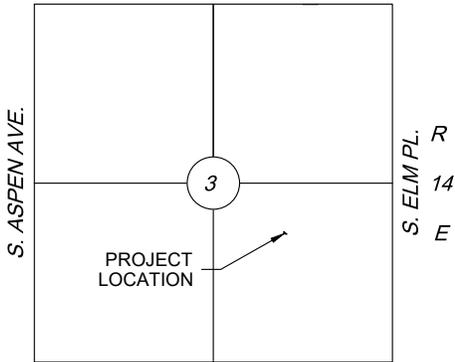

JASPER ST. (E. 131ST ST. S.)  
**LOCATION MAP**  
NOT TO SCALE

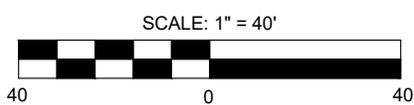

**BASIS OF BEARINGS**  
GRID NORTH (N00°00'00"E) OKLAHOMA STATE  
PLANE COORDINATE SYSTEM, NORTH ZONE  
**(SEE PAGE 1 OF 2 FOR LEGAL DESCRIPTIONS)**

LINE TABLE		
LINE NO.	DISTANCE	BEARING
L2	32.91'	N85°09'20"W
L3	24.19'	N00°25'00"E
L5	10.03'	N85°09'20"W
L6	31.56'	N00°25'00"E
L7	12.90'	S50°24'36"E

**THIS EXHIBIT IS NOT A LAND OR BOUNDARY SURVEY PLAT**

S:\Survey\Raw Files\19-856 Elm Creek Trunk Line Sewer Improvements\CAD\ Easements\19-856 Easements-Temporary-091420.dwg

**COWAN GROUP ENGINEERING**  
5416 SOUTH YALE, SUITE 210  
TULSA, OK 74135  
918-949-6171 0 918-949-6174 F  
WWW.COWANGROUP.CO  
CA# 6414 EXPIRES 6/30/2022

CLIENT:	CITY OF BROKEN ARROW
PROJECT NO:	19-856
DATE:	09/28/2020
REVISED DATE:	
DRAWN BY:	JWS
PAGE:	PAGE 2 OF 2