




BAZ-2032
Sommer Rezoning

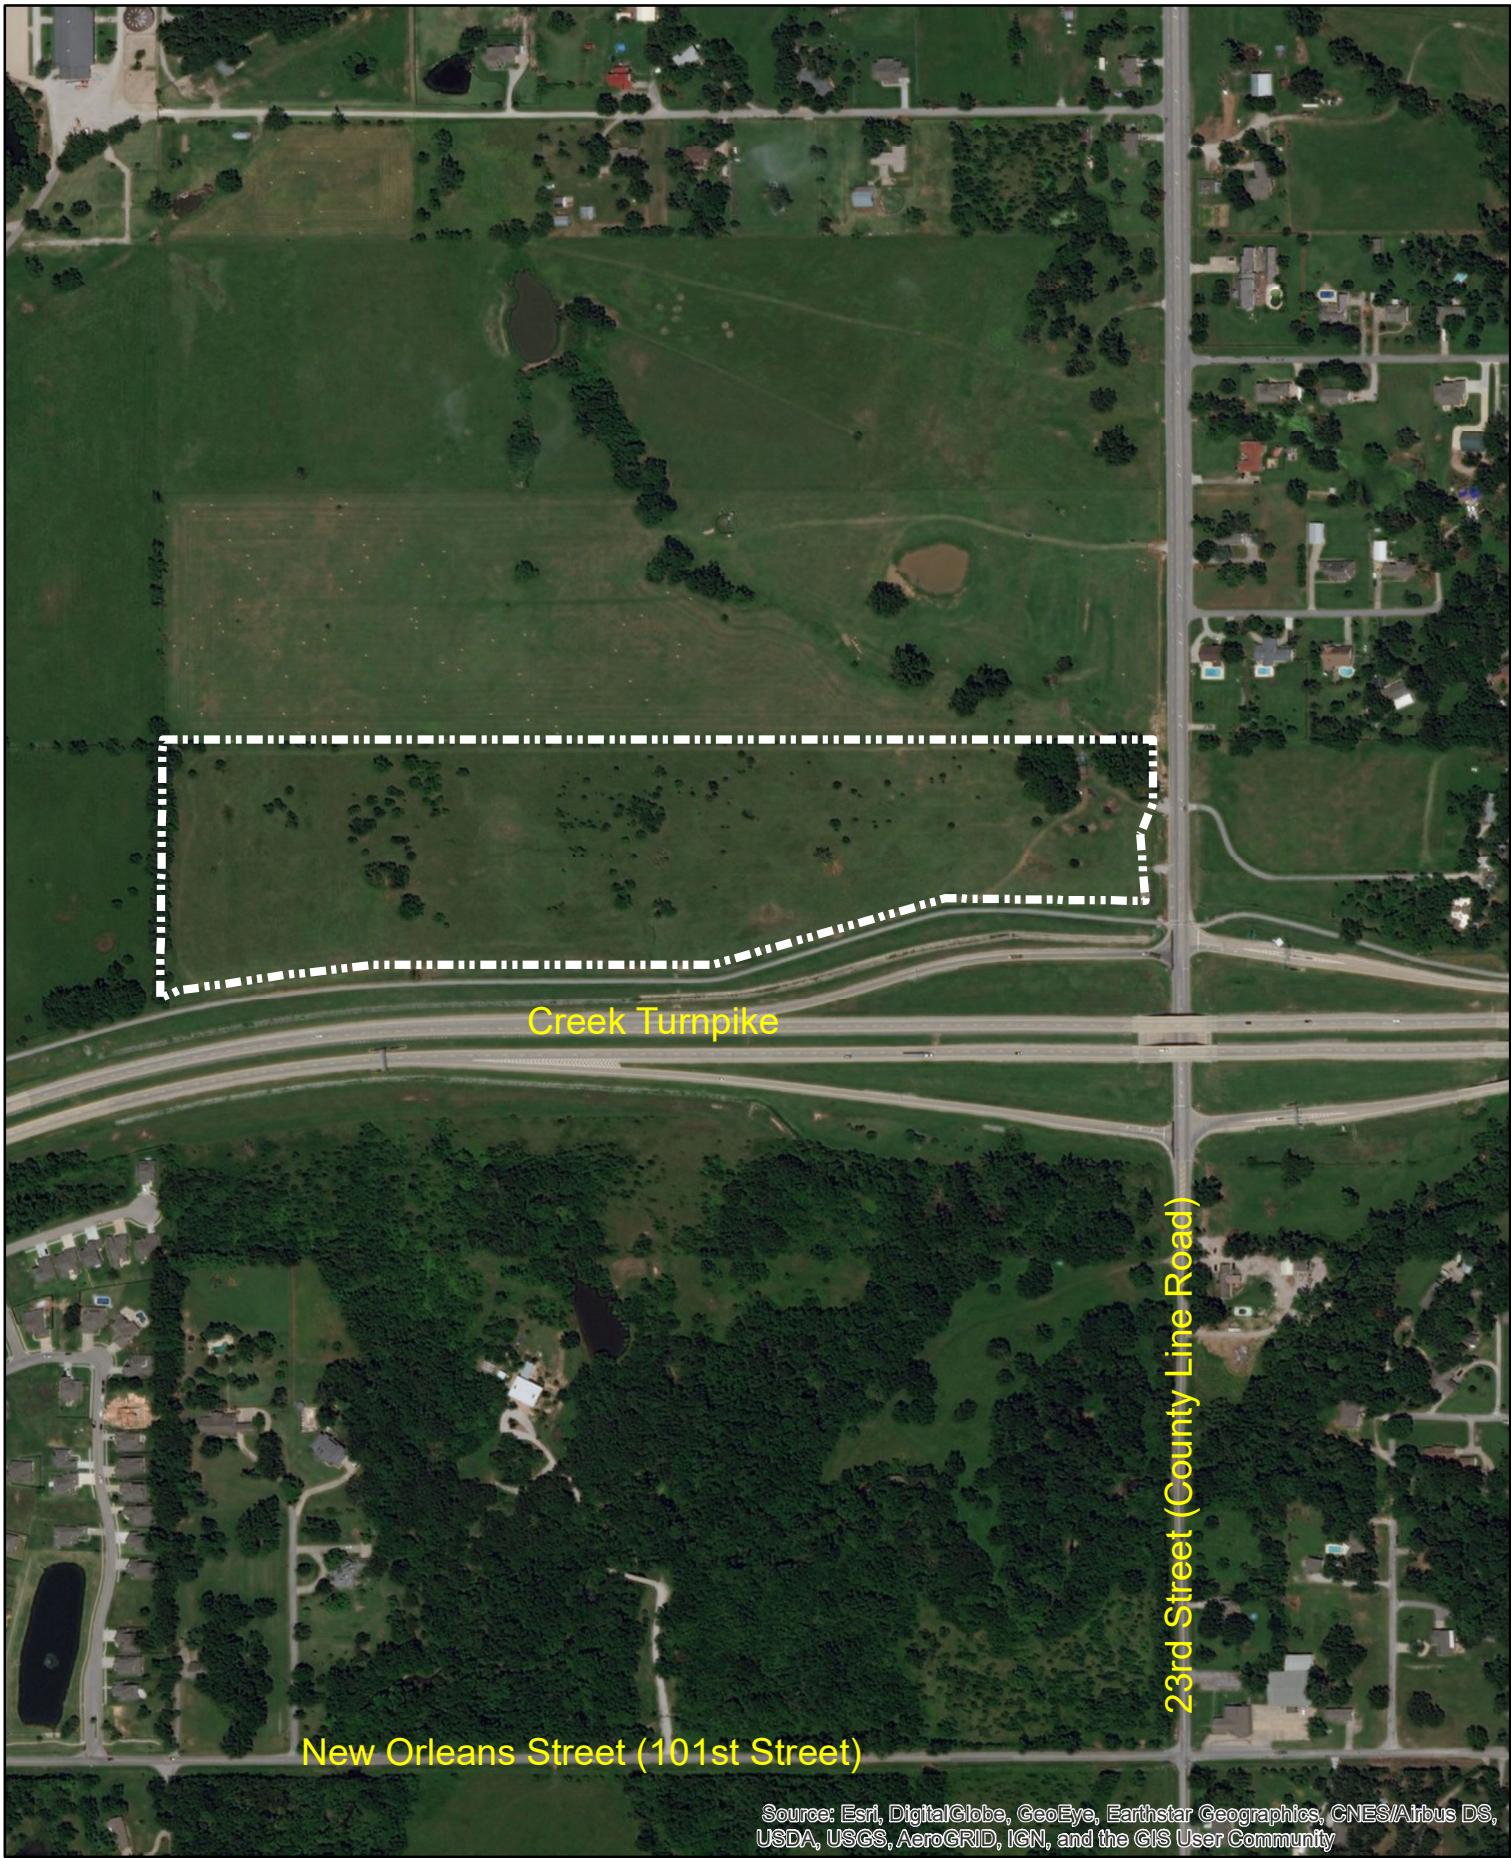