
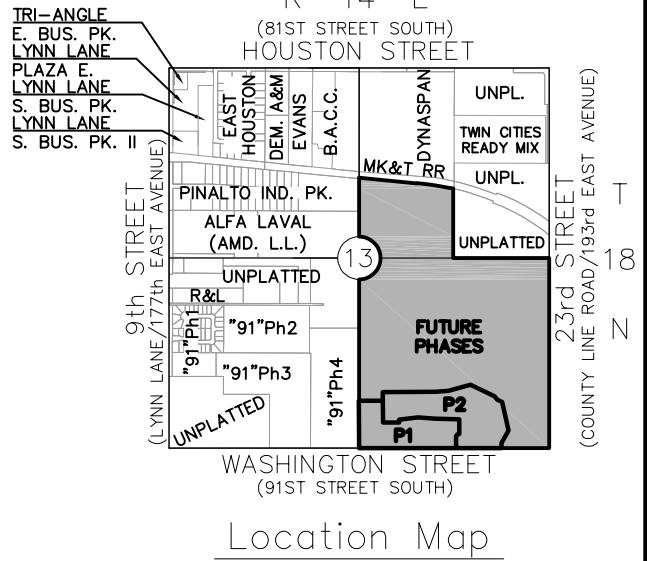


EXHIBIT 'A'

15' UTILITY PROPOSED DESCRIPTION

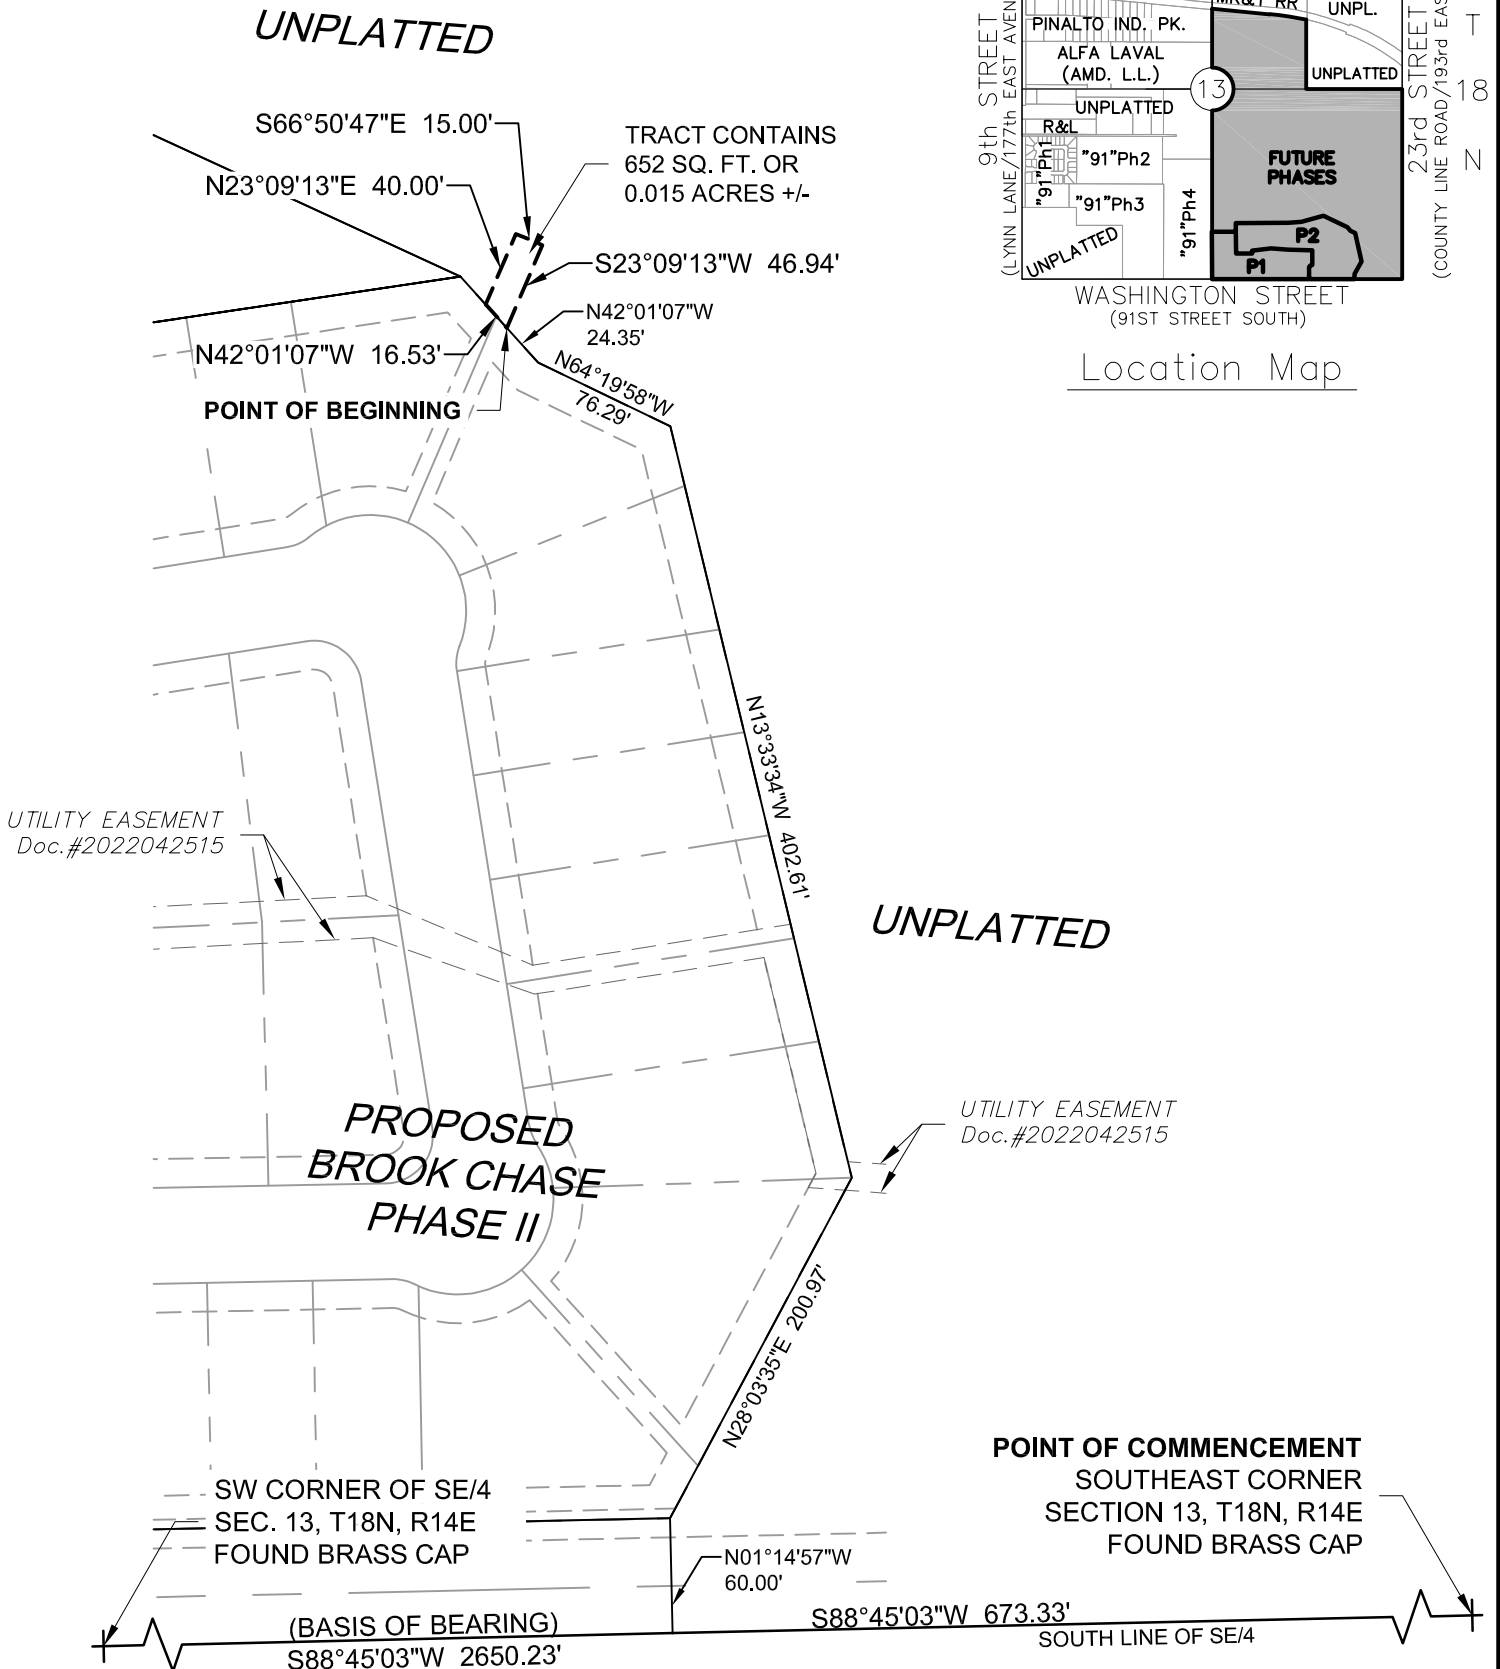

PROJECT NO: 020-26150

DRAWN BY: MAV

DATE: 10/13/2023

15' UTILITY EASEMENT

olsson

1717 South Boulder Ave
Suite 600
Tulsa, OK 74119
TEL 918.376.4294

EXHIBIT

1-1